



70-000-24-02905
23421 165TH AVE

71-000-19-05403
23382 165TH AVE

165th Ave

233rd St




- 2
- New 251 15KV 1/0 SOLID (JACKET) 220 MIL
 - New 1 TRANSFORMER BASEMENT
 - New 1 UG7-15
 - New 1 UM27-2
 - New 1 UM6-1
 - New 1 UM6-34

- 2A
- New 10 2 GOPHER PIPE
 - New 10 4/0 USE
 - New 1 UM8-3-CWP

- 1.1
- Ret 1 35-5
 - Ret 1 C1.11
 - Ret 1 H1.1

- 1
- Ext 894 1/0 ACSR
 - Ext 298 4 ACSR
 - New 1 35-4 CEDAR
 - New 1 C1.11P
 - New 1 H1.1
 - New 1 UA3 12T FUSE

- 1.2
- Ret 1 35-5
 - Ret 1 C1.11
 - Ret 1 H1.1

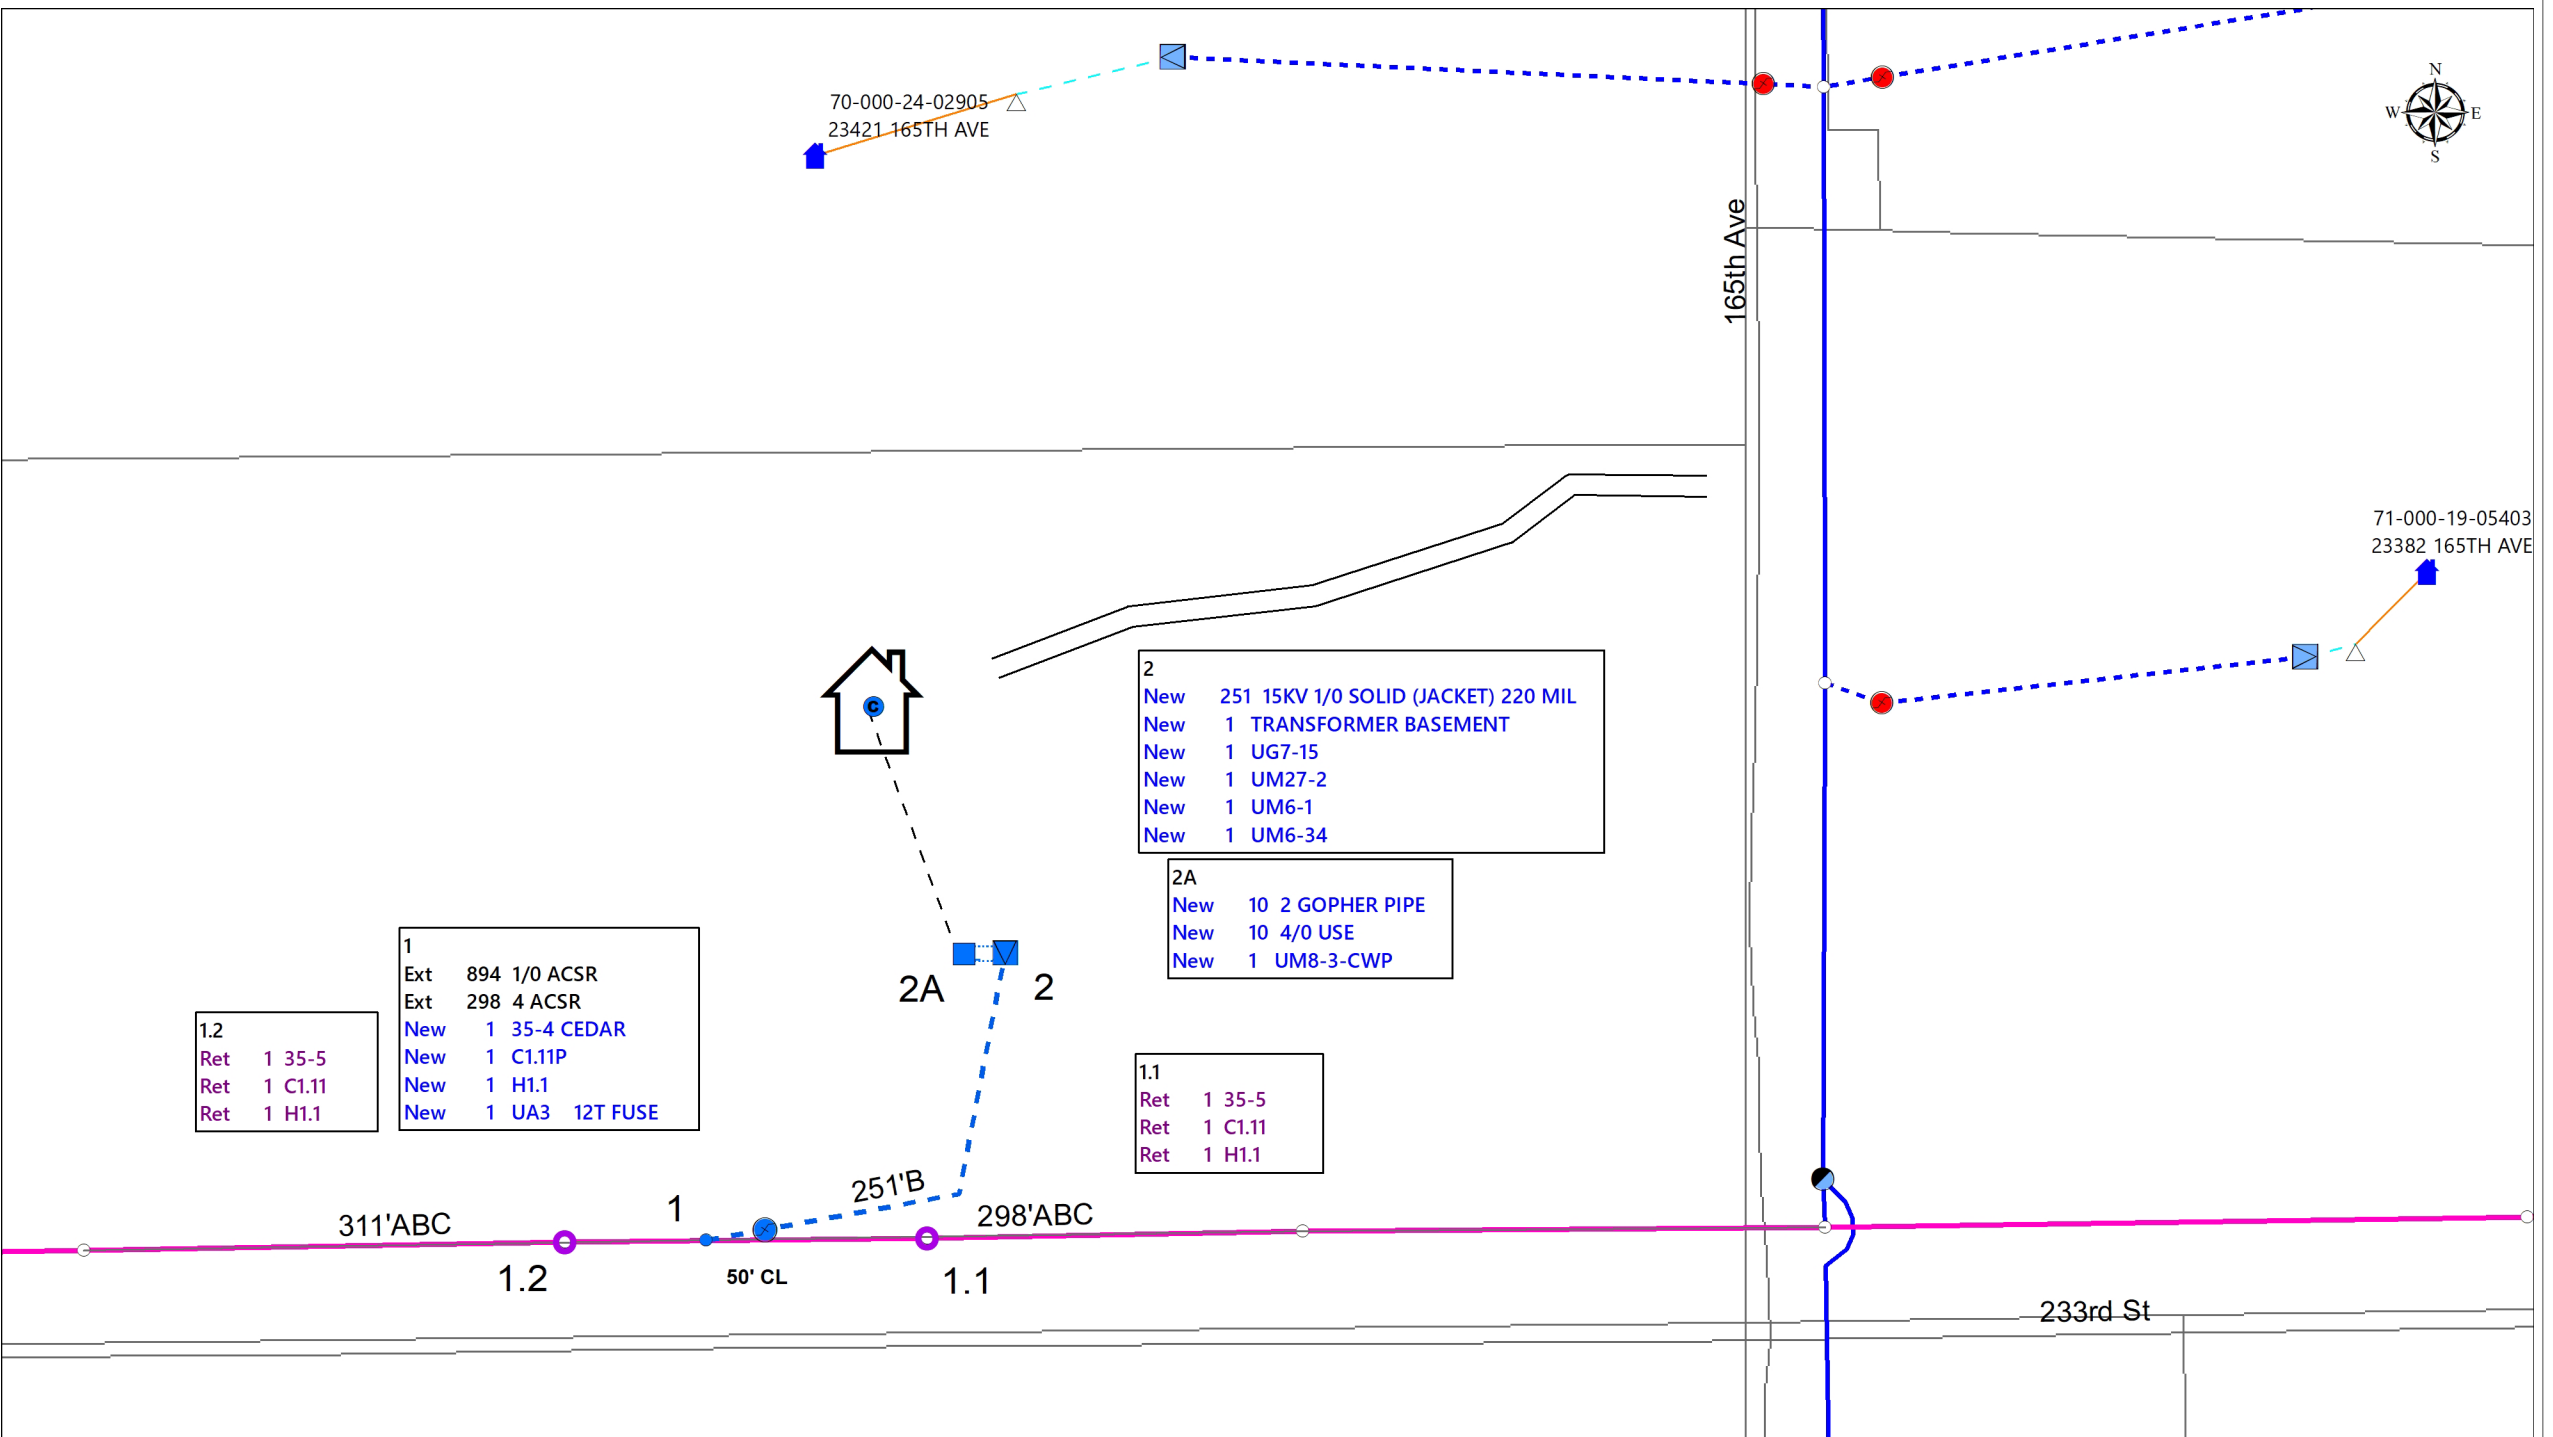

311'ABC

1.2

1

50' CL

251'B

2A

2

298'ABC

1.1