


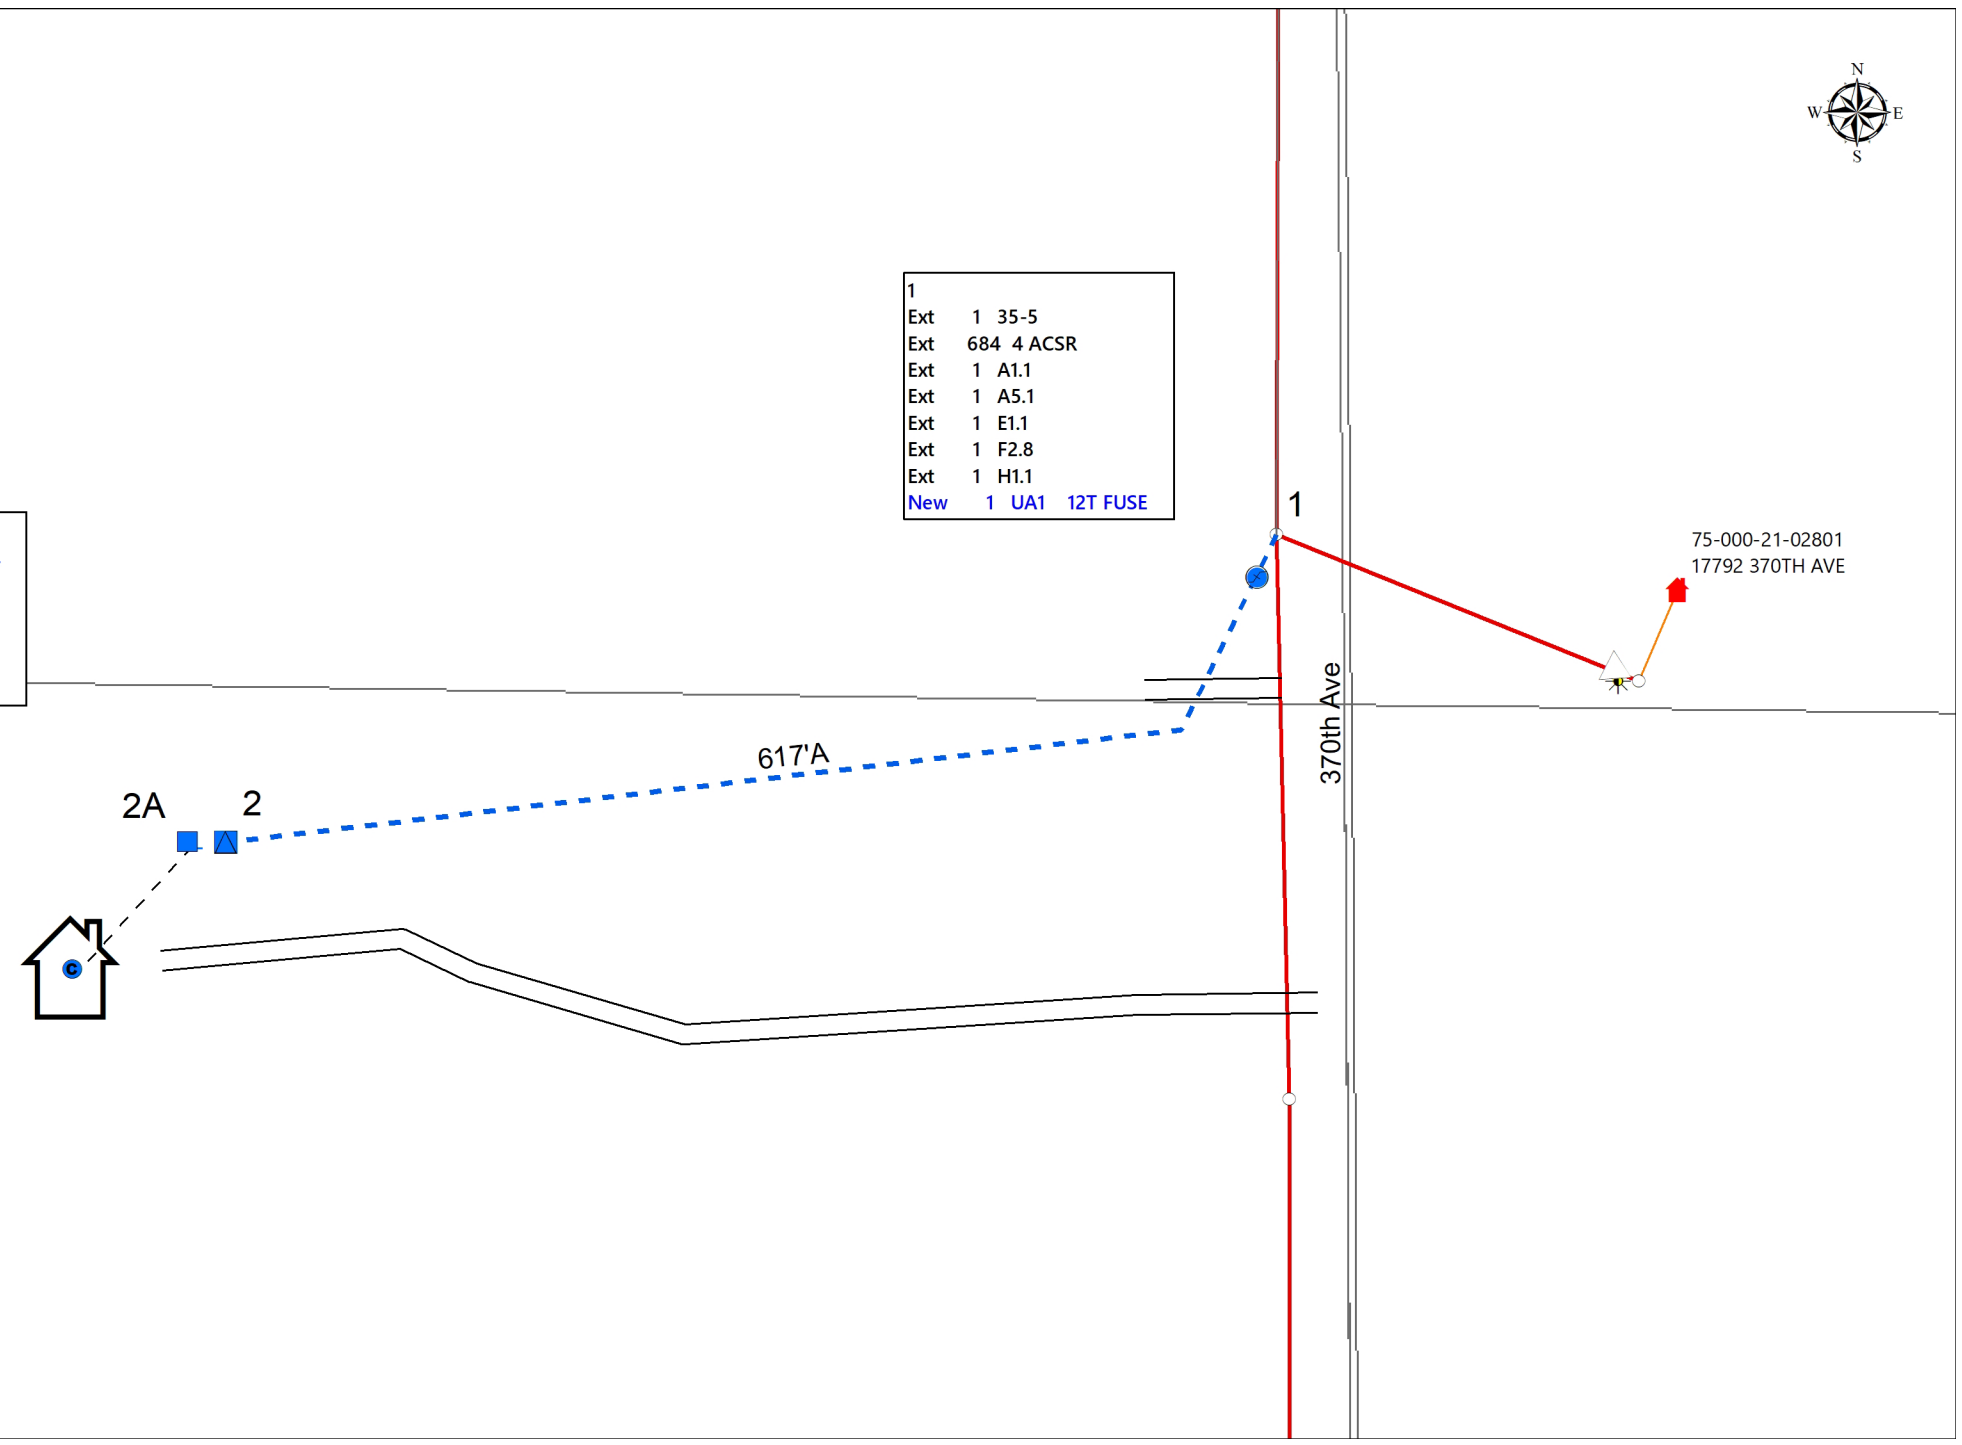

- 1
- Ext 1 35-5
- Ext 684 4 ACSR
- Ext 1 A1.1
- Ext 1 A5.1
- Ext 1 E1.1
- Ext 1 F2.8
- Ext 1 H1.1
- New 1 UA1 12T FUSE

- 2
- New 617 15KV 1/0 SOLID (JACKET) 220 MIL
- New 1 TRANSFORMER PAD
- New 1 UG7-15
- New 1 UM27-2
- New 1 UM6-1
- New 1 UM6-34

- 2A
- New 10 4/0 USE
- New 1 UM8-3-CWP



75-000-21-02801
17792 370TH AVE

370th Ave

617'A

2A 2

1