


Address- 34155 Quest Rd, Pierz, MN,  
56364

SEBO4- 730'  
NIDF(1)- 1  
NID(3)- 1  
WBDO5(GS) - 1  
HO1 - 2  
BM61 - 40'

10' Tail at the ped  
20' Tail at the house

1C/1  
Fiber 329

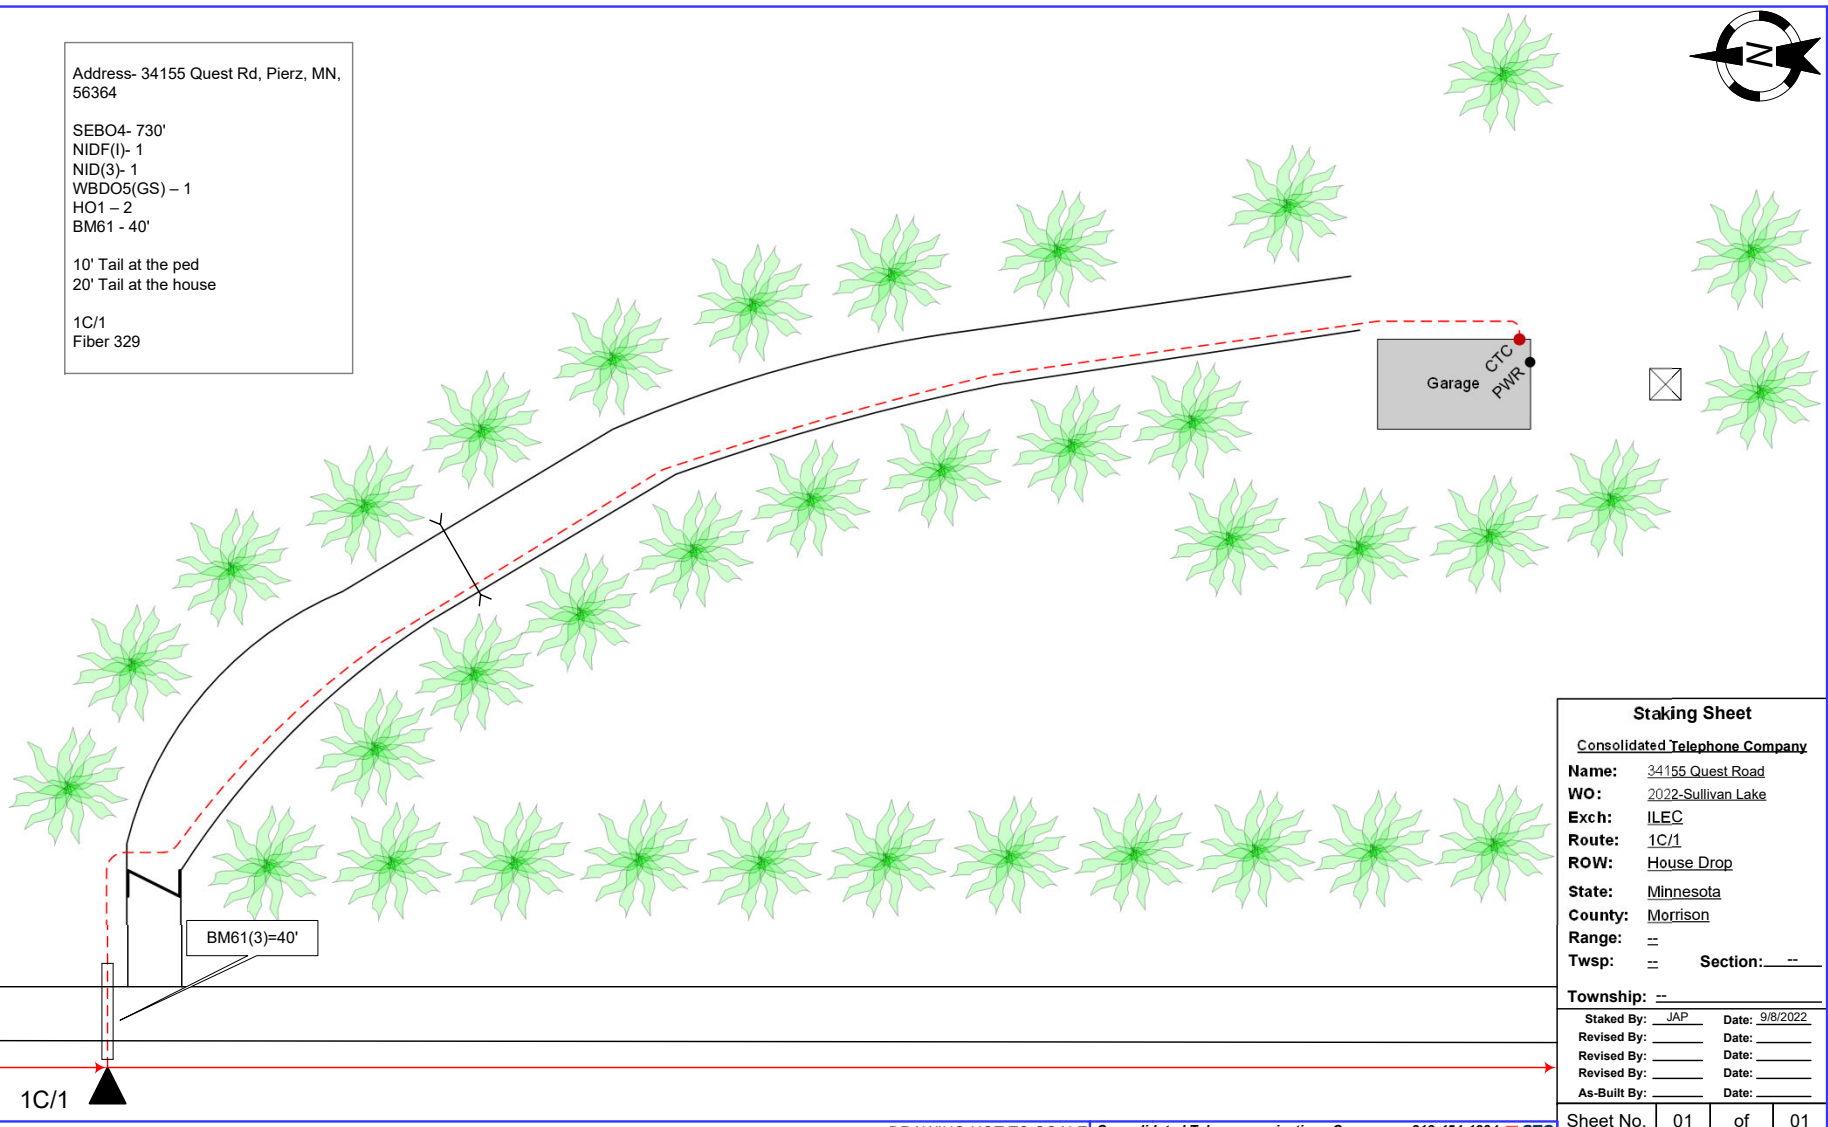

Staking Sheet	
<u>Consolidated Telephone Company</u>	
Name:	34155 Quest Road
WO:	2022-Sullivan Lake
Exch:	ILEC
Route:	1C/1
ROW:	House Drop
State:	Minnesota
County:	Morrison
Range:	=
Twp:	= Section: --
Township:	=
Staked By:	JAP Date: 9/8/2022
Revised By:	Date: _____
Revised By:	Date: _____
Revised By:	Date: _____
As-Built By:	Date: _____
Sheet No.	01 of 01