




75-000-33-03700  
37720 153RD ST

2A
New 10 4/0 USE
New 1 UM8-3-CWP

2
New 1 35-5
New 310 4 ACSR
New 1 A5.1
New 1 E1.1
New 1 F2.8
New 1 G10-15
New 1 H1.1
New 1 UM5

OK TO SIDE TRIM LIMBS AS NEEDED

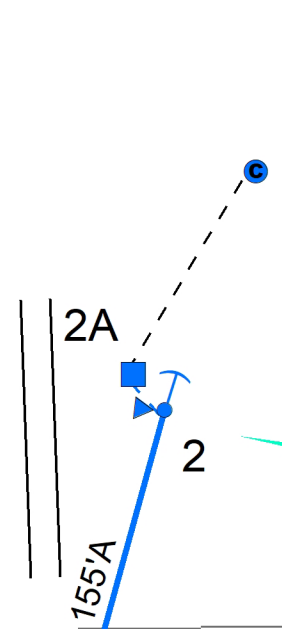

153rd St

1
Ext 556 1/0 ACSR
Ext 1 35-5
Ext 1 A1.1
Ext 1 G9-1
Ext 1 H1.1
New 1 A5.21
New 1 E1.1
New 1 F2.8

75-000-33-03701  
W OF 37720 153RD ST

NEW DEAD END ON ARMS

