

45.89891195425441, -94.41018052511119


1087-238, 1-20
 1087-238, 21-25
 1087-238, 26-50

BORE <= 2.5IN CABLE=HDPE	680
COP CABLE 50 ANMW	700
INRDCT 1.25 TYPE 11 ORANGE	690
SPL SETUP-TEARDOWN PED-COP	2
SPLICE COPPER MECHANICAL 26-100	100
DIG & EXPOSE EXIST FACILITY	50
DIG FACILITY INTO EXIST PEDESTAL	2
T&E 2 MAN EXCAVATION CREW	10

BORE 680 FEET FROM PEDESTAL 2057 TO 2227 TO A DEPTH OF 10 FEET OR MORE UNDER HAY CREEK BOTTOM.
 INSTALL 1.25" INNERDUCT AND INSTALL 50 PAIR CABLE.
 DISCONNECT EXISING AJAW-50 CABLE AND SPLICE IN NEW CABLE TO ORIGINAL DISTRIBUTION CABLES SPLICE ONE FOR ONE

N



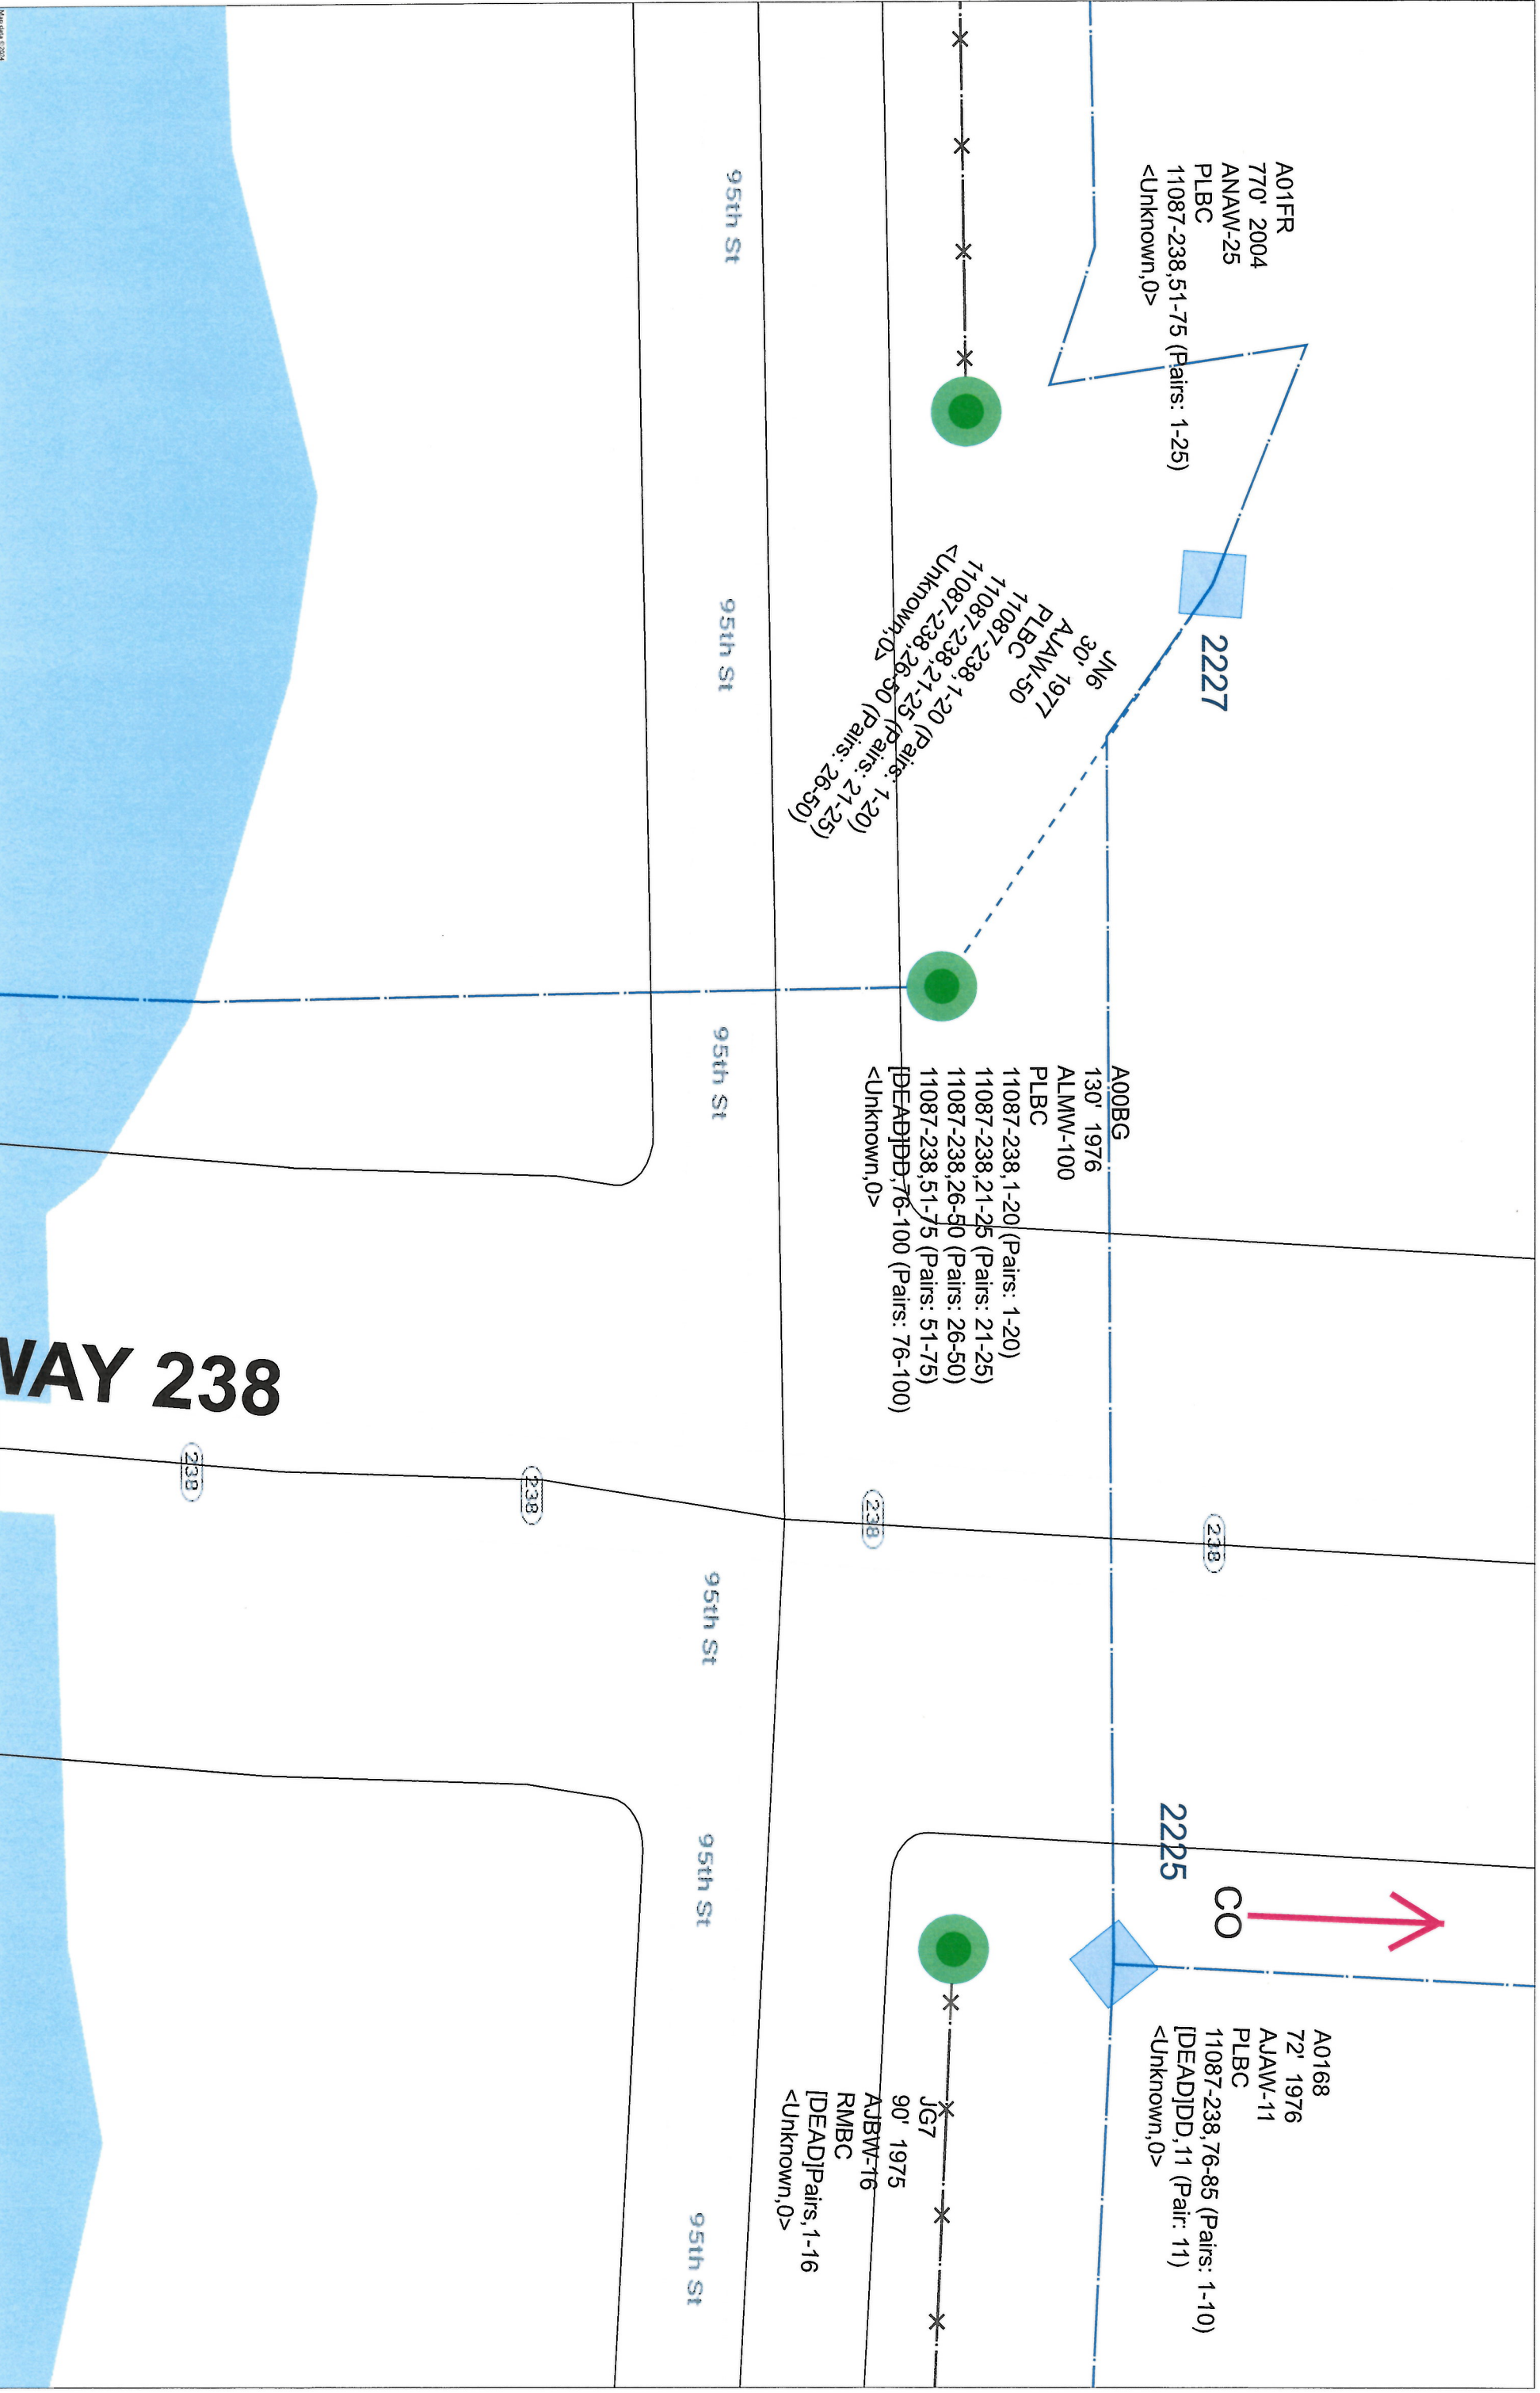

A01FR
 770' 2004
 ANAW-25
 PLBC
 11087-238,51-75 (Pairs: 1-25)
 <Unknown,0>

2227
 JN6
 30' 1977
 AJAW-50
 PLBC
 11087-238,1-20 (Pairs: 1-20)
 11087-238,21-25 (Pairs: 21-25)
 11087-238,26-50 (Pairs: 26-50)
 <Unknown,0>

A00BG
 130' 1976
 ALMW-100
 PLBC
 11087-238,1-20 (Pairs: 1-20)
 11087-238,21-25 (Pairs: 21-25)
 11087-238,26-50 (Pairs: 26-50)
 11087-238,51-75 (Pairs: 51-75)
 [DEAD]DD,76-100 (Pairs: 76-100)
 <Unknown,0>

2225
 CO
 A0168
 72' 1976
 AJAW-11
 PLBC
 11087-238,76-85 (Pairs: 1-10)
 [DEAD]DD,11 (Pair: 11)
 <Unknown,0>

JG7
 90' 1975
 AJBW-16
 RMBC
 [DEAD]Pairs,1-16
 <Unknown,0>

WAY 238

A01KL
690' 1974
AJAW-50
PLBC
11087-238,1-20 (Pairs: 1-20)
11087-238,21-25 (Pairs: 21-25)
11087-238,26-50 (Pairs: 26-50)
<Unknown,0>

2057 HWY 238
PLBC
11087-238,1-50 (Ports: 1-50)
<Unknown,0>

