



COUNTY : Morrison
 TWP-RNG-SEC: T128N R30W Sec28
 SUBDIVISION: _____
 SERVICE TYPE: _____

PRI-WIRE: 1/0 ACSR
 RULING SPAN: 0
 AMPS: _____
 VOLTAGE: 7200

STAKED BY : RE
 STAKED DATE : 4/19/2024
 JOB TYPE : SYSTEM IMPROVEMENT
 RUS CODE: 606

NAME: Morrison County Road Job
 LOCATION: 110-28-002 SERVICE AREA: SA2
 SERV LOC: 0 ACCT: _____
 HOME: _____ MOBILE: _____

WO#: 20240231
 SHEET : 1 of 2 EXT : 1
 DESC: Morrison County, Co Rd 225, Culvert replacement
 SUB: S20 F2 Phase ABC

STATION NO.	POLE H/C	PRIMARY			TRANSFORMERS	GROUND	GUY		ANCHOR	ANGLE	SECONDARY/SERVICE				REMARKS
		SPAN	WIRE	UNITS			UNIT	LEAD			SPAN	WIRE	UNITS	METER	
1	35-6*			C1*		M2-11*									
	40-5			C1PL		M2-11									
2	35-6*			C1*		M2-11*									
	40-5			C1PL		M2-11									
3	35-6*			C1*		M2-11*									
	40-5			C1PL		M2-11									

ADDRESS: Co Rd 225

DESIGN COMMENTS:
 Have Poles changed out by May 3rd.
 Contractor will call in for Cover up on line.


Rock In Poles, Existing Poles are leaning North

Poles located 1,100-1,700 Feet East of intersection of Evergreen Road and Co Rd 225

WCC COLLECTED: YES NO
 WCC INCURRED: YES NO

ELECTRICIAN: _____
 ELECTRICIAN PH: _____

RELATED WORK ORDERS:

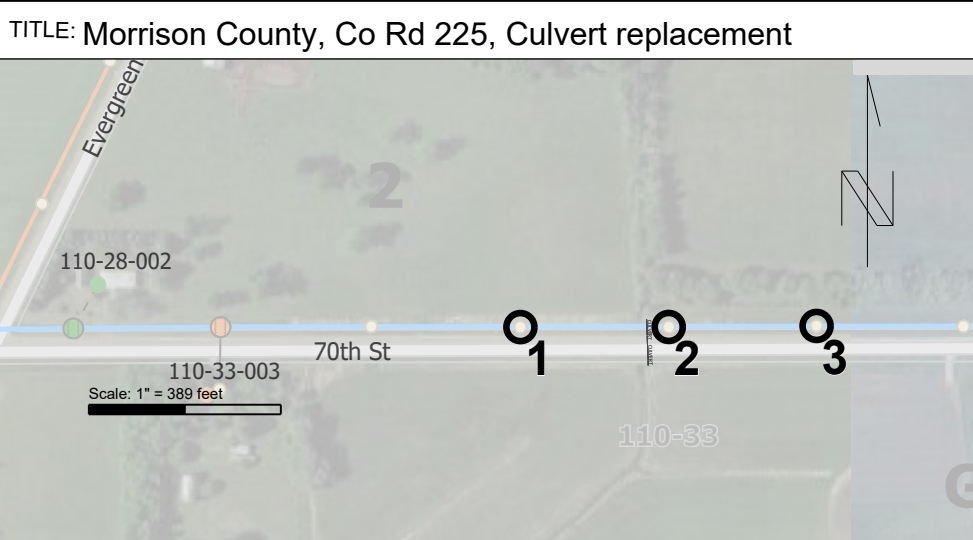

CITY LIMITS: NONE

CONDUCTOR TYPE	LINE FEET	WIRES	TOTAL FEET



COUNTY : Morrison
 TWP-RNG-SEC: 128N
 SUBDIVISION: _____
 SERVICE TYPE: _____

PRI-WIRE: 1/0 ACSR
 RULING SPAN: 0
 AMPS: _____
 VOLTAGE: 7200

STAKED BY : RE
 STAKED DATE : 4/19/2024
 JOB TYPE : SYSTEM IMPROVEMENT
 RUS CODE: 606

NAME: Morrison County Road Job
 LOCATION: 110-28-002 SERVICE AREA: SA2
 SERV LOC: 0 ACCT: _____
 HOME: _____ MOBILE: _____

WO#: 20240231
 SHEET : 2 of 2 EXT : 1
 DESC: Morrison County, Co Rd 225, Culvert replacement
 SUB: 20 SOBIESKI



- | | | | |
|--|-------------------------|------------------------|---------------------|
| ● Blue - New Status | Staking Stations | ... | Staking Span |
| ● Black - Existing Status | ○ Pole | ▣ Padmount Transformer | — Overhead |
| ● Red - Retire Status | ⊠ Service Point | ⊠ Primary Cabinet | - - - Underground |
| | | ■ Secondary Pedestal | |
| | | ● URD Point | |

