

CenterPoint Energy

PROPRIETARY AND CONFIDENTIAL
 PROJECT #: **WO #112267698**
 CITY: LITTLE FALLS TWP
 COUNTY: MORRISON

LEGEND:
 — IN SERVICE
 — PROPOSED
 — PROPOSED ABANDONED
 ○ ABANDONED
 ○ NOT A PART OF PROJECT
 — SEE NOTES

PIPE SUMMARY
12,894' 4" PE CL-6
12,894' TOTAL PIPE

COPIES:
 PIPELINE INTEGRITY PACKET: N
 STATION MANAGER: N
 DD NUMBER: NA
 CORROSION: NA
 EMP: Y - 16105212


SURVEYOR REQUIRED? Y
 RETURN PACKET TO ENG? N
 JOB BRIEFING REQUIRED? N
 GFEP #: NA

PERMITS: MNDOT LONG FORM
 MORRISON COUNTY
 LITTLE FALLS TWP

SALES REP: CHRISTINE ZACHMAN
 PROJECT DESCRIPTION: NECO
 LITTLE FALLS CONVERSION
 DESIGNER: CAMERON VICTOR
 PHONE#: 612-321-5347
 DRAWN BY: CAMERON VICTOR
 DESIGN DATE: 06/24/2024

REVISION INFO:

MAIN
 SS#: SCALE: 1" = 100'
 SHEET 4 OF 4

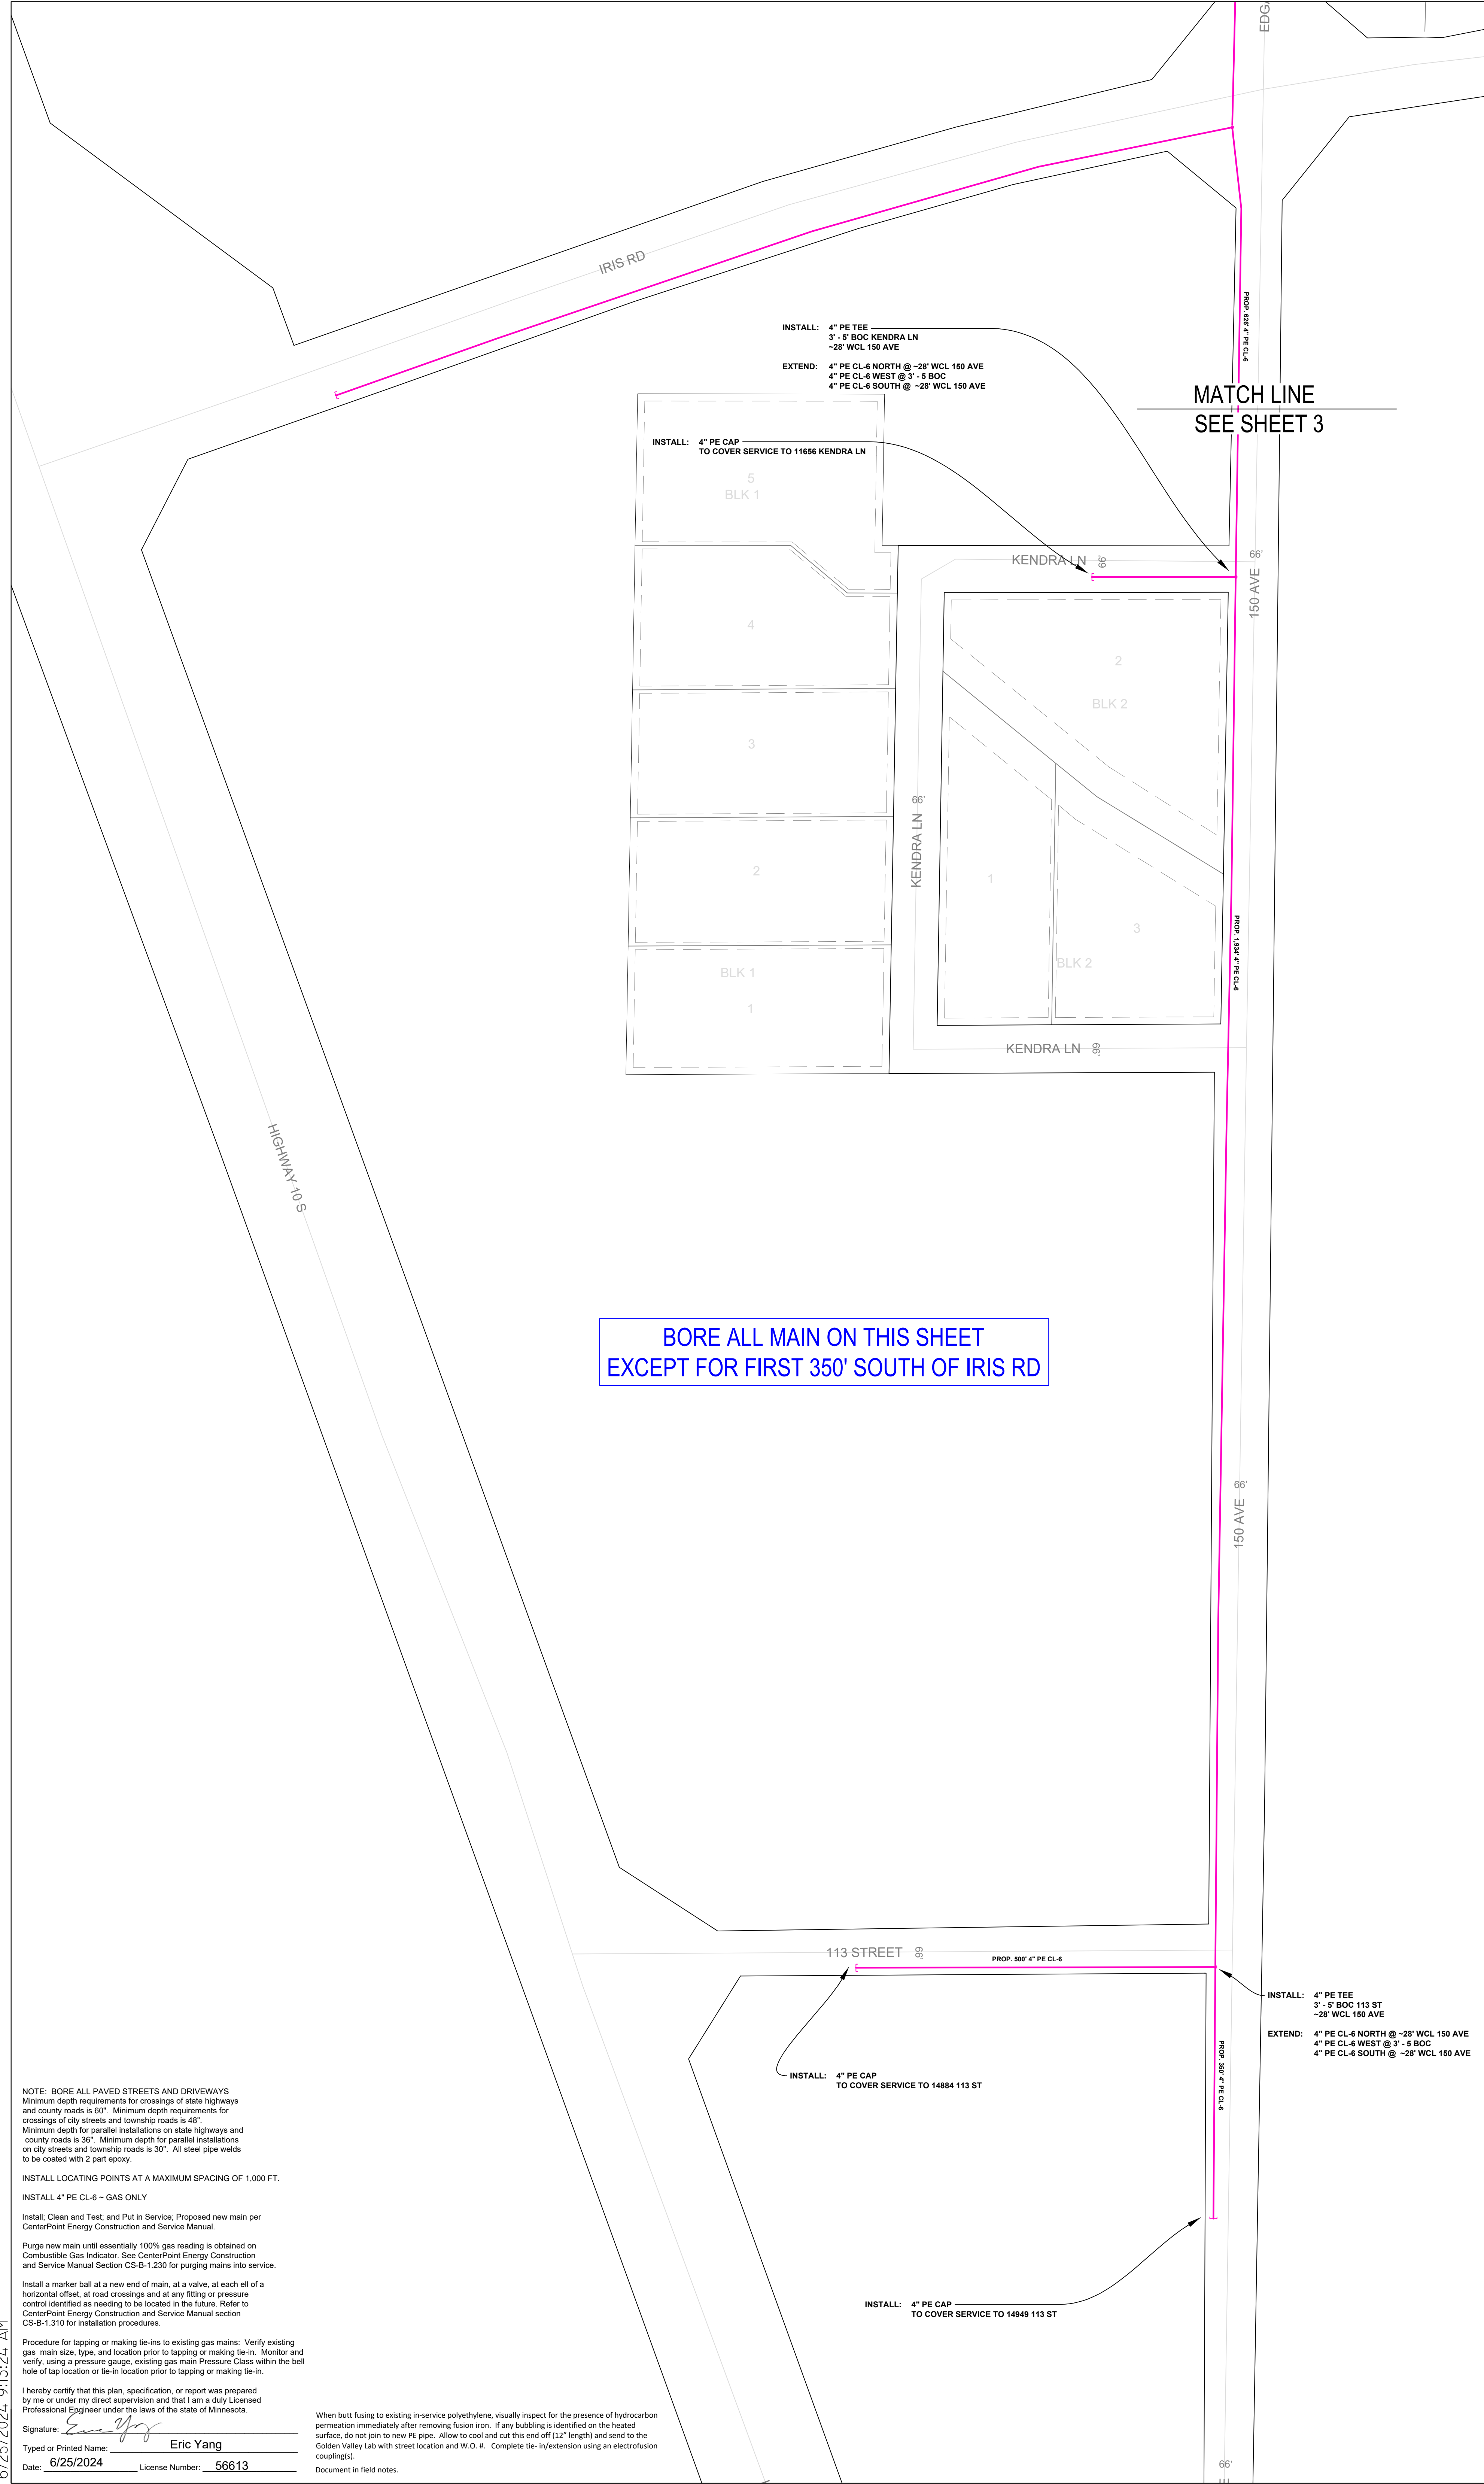

BORE ALL MAIN ON THIS SHEET EXCEPT FOR FIRST 350' SOUTH OF IRIS RD

6/25/2024 9:13:24 AM