



CNTY T-R-S: _____
 SUBDIVISION: _____
 SERVICE TYPE: Residential
 PERMIT: _____

PRI-WIRE: 6A
 RULING SPAN: 0
 AMPS: 200
 VOLTAGE: 120/240

STAKED BY: Levi
 STAKED DATE: 8/30/2024
 WO TYPE: NEW CONSTRUCTION
 RUS CODE: 101

NAME: JACK SCHULTE
 LOCATION: 035-32-007 SERVICE AREA: SA1
 SERV LOC: 127248 ACCT: 12724800
 HOME: (-) MOBILE: (320)360-3429

WO#: 20240800
 SHEET: 1 of 2 EXT: 1
 DESC: NEW SERVICE / RESIDENTIAL
 SUB: S3 F2 Phase A

STATION NO.	POLE H/C	PRIMARY			TRANSFORMERS	GROUND	GUY		ANCHOR	ANGLE	SECONDARY/SERVICE				REMARKS
		SPAN	WIRE	UNITS			UNIT	LEAD			SPAN	WIRE	UNITS	METER	
1	35-5*			A1*										-- END BORE -- -- -ROCK IN ---	
	35-5			UA2-1 A1		M2-11									
2		140	1/0 PRI AL URD											- START BORE -	
3		715	1/0 PRI AL URD	UM1-4 UM6-1-1 UM6-34	UG7 15 kva	UM48-1						(2)UJ2-4 UJ2-6			
5						UM6-6				25	4/0 SEC URD	UM8	2S	200-Amp Socket on Panel	

ADDRESS: 180th St, LITTLE FALLS

TITLE: JACK SCHULTE

CITY LIMITS:


DESIGN COMMENTS:

- Pole accessible from road with PADS
- Cattails around pole
- House to be built after October 15

WCC COLLECTED: YES NO
 WCC INCURRED: YES NO

ELECTRICIAN: _____
 ELECTRICIAN PH: _____

RELATED WORK ORDERS:

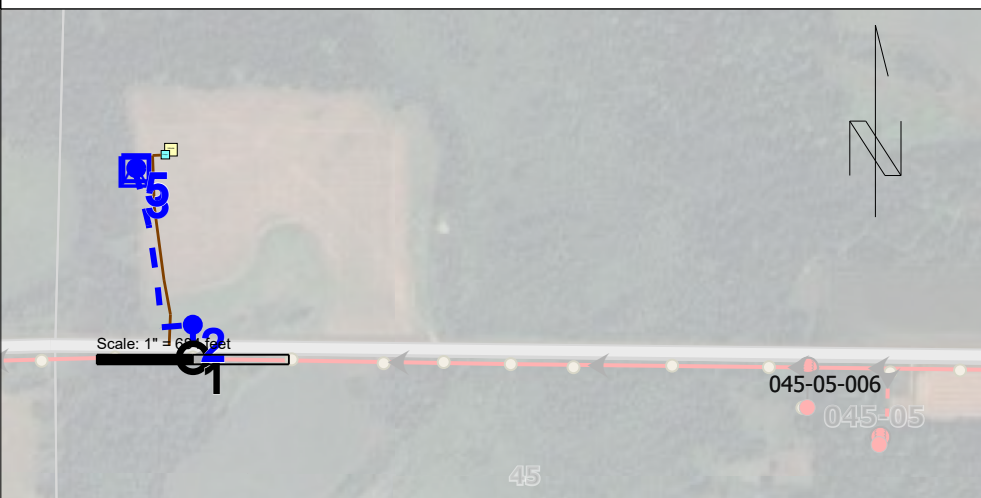

CONDUCTOR TYPE	LINE FEET	WIRES	TOTAL FEET
1/0 PRI AL URD		1	855
4/0 SEC URD		1	25



CNTY T-R-S: _____
 SUBDIVISION: _____
 SERVICE TYPE: Residential
 PERMIT: _____

PRI-WIRE: 6A
 RULING SPAN: 0
 AMPS: 200
 VOLTAGE: 120/240

STAKED BY: Levi
 STAKED DATE: 8/30/2024
 WO TYPE: NEW CONSTRUCTION
 RUS CODE: 101

NAME: JACK SCHULTE
 LOCATION: 035-32-007 SERVICE AREA: SA1
 SERV LOC: 127248 ACCT: 12724800
 HOME: (-) MOBILE: _____

WO#: 20240800
 SHEET: 2 of 2 EXT: 1
 DESC: NEW SERVICE / RESIDENTIAL
 SUB: 3 PILLSBURY



- | | | | | |
|--|-------------------------|------------------------|---|---------------------|
| ● Blue - New Status | Staking Stations | ... | ■ Secondary Pedestal | Staking Span |
| ● Black - Existing Status | ○ Pole | ▢ Padmount Transformer | ● URD Point | — Overhead |
| ● Red - Retire Status | ⊠ Service Point | ⊠ Primary Cabinet | | - - - Underground |

