


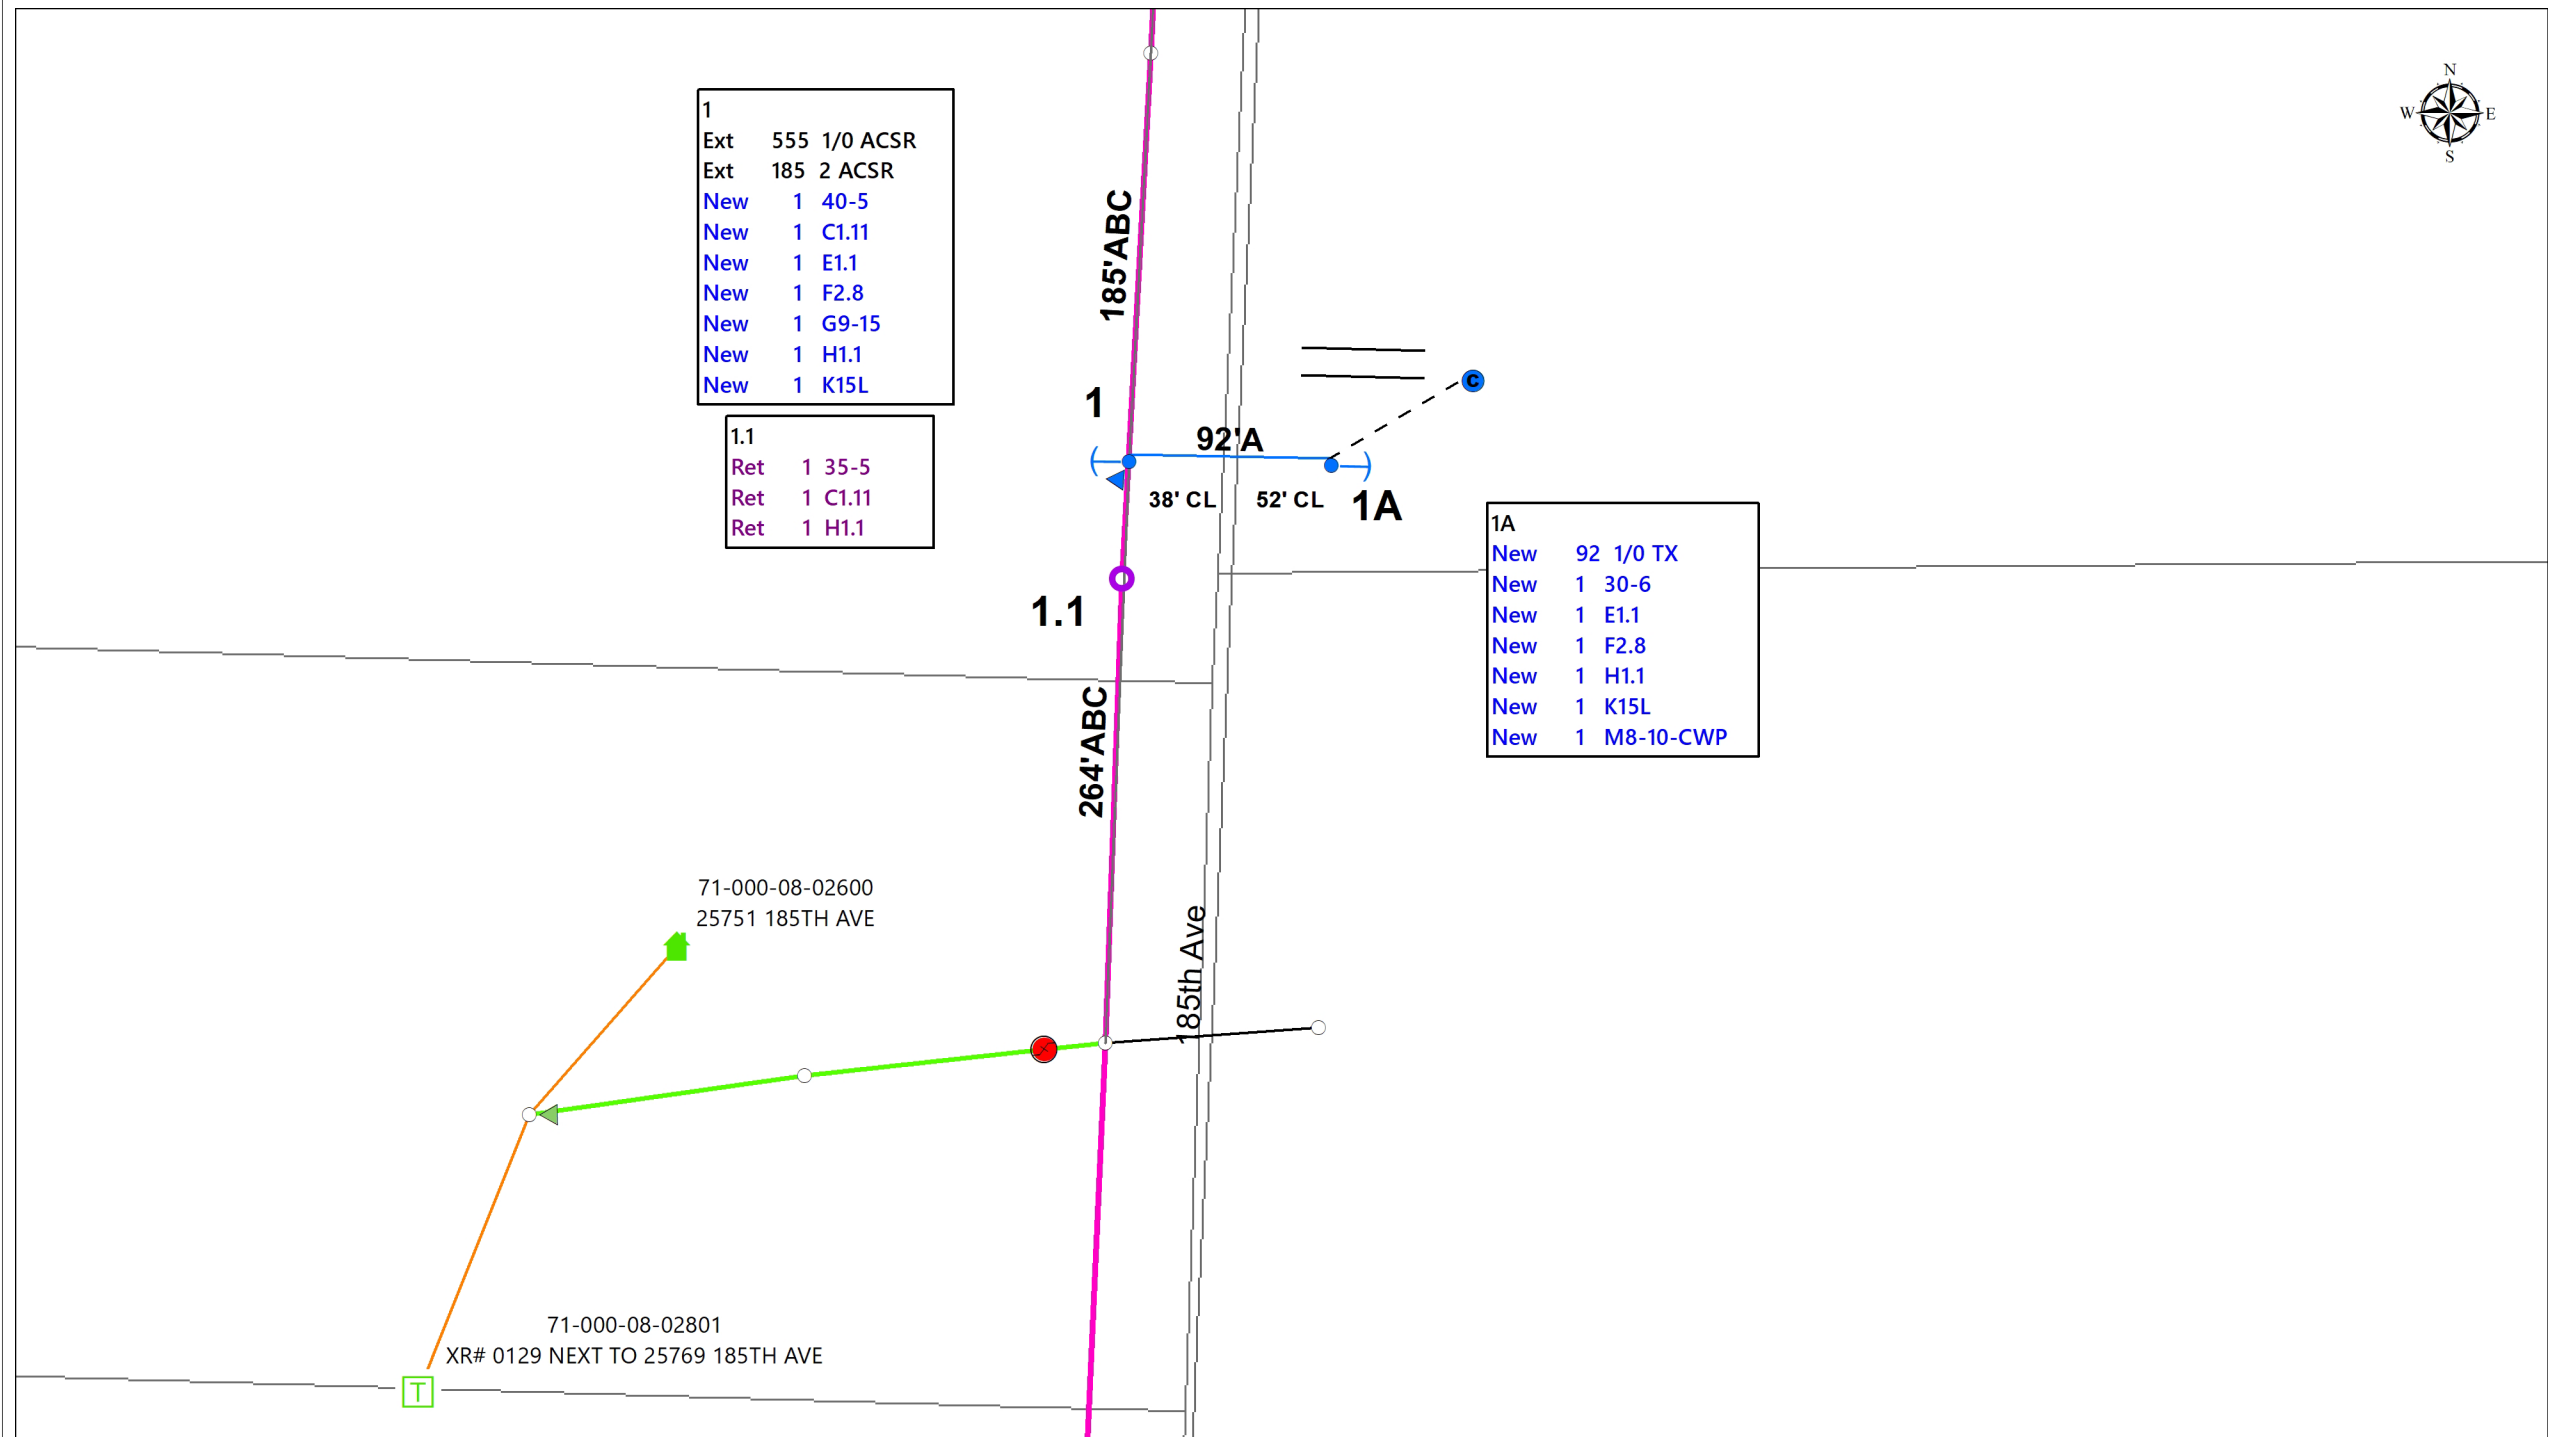

1	
Ext	555 1/0 ACSR
Ext	185 2 ACSR
New	1 40-5
New	1 C1.11
New	1 E1.1
New	1 F2.8
New	1 G9-15
New	1 H1.1
New	1 K15L

1.1	
Ret	1 35-5
Ret	1 C1.11
Ret	1 H1.1

1A	
New	92 1/0 TX
New	1 30-6
New	1 E1.1
New	1 F2.8
New	1 H1.1
New	1 K15L
New	1 M8-10-CWP



T

71-000-08-02600  
25751 185TH AVE

71-000-08-02801  
XR# 0129 NEXT TO 25769 185TH AVE

1  
185' ABC

1.1  
264' ABC

185th Ave

92' A

38' CL

52' CL

1A