

STN 3 (M5473986)
 Replace with 40/3 Pole
 (DCS-2200)

STN 2 (M5473988)
 -At Stake 10ft South, Replace with 40ft TX Pole.
 -Remove voltage recorder.
 -Install 7ft Lead DGA to back Secondary Span
 (DCS-7200)
 (DCS-3330)

STN 1 (M5473941)
 -Replace DE Insulators, Start Restrung of 20200ft 1/0 Wire to STN 11
 -Remove 20200ft #4 Copper to STN 11
 (DCS-7555)


STN 4 (M5473984)
 Replace with 40/3 pole
 with 1PH Riser
 (DCS-9200)

Work Order Number: #5135386

Designed By: **Andrew Kotz 320-360-9246**



This map may not be prepared to scale. Under no circumstances should this map ever be used to determine the location of the facilities depicted. Minnesota Power/Allete disclaims all responsibility for any such use and shall not be liable for any indirect, consequential or other damages, however caused.

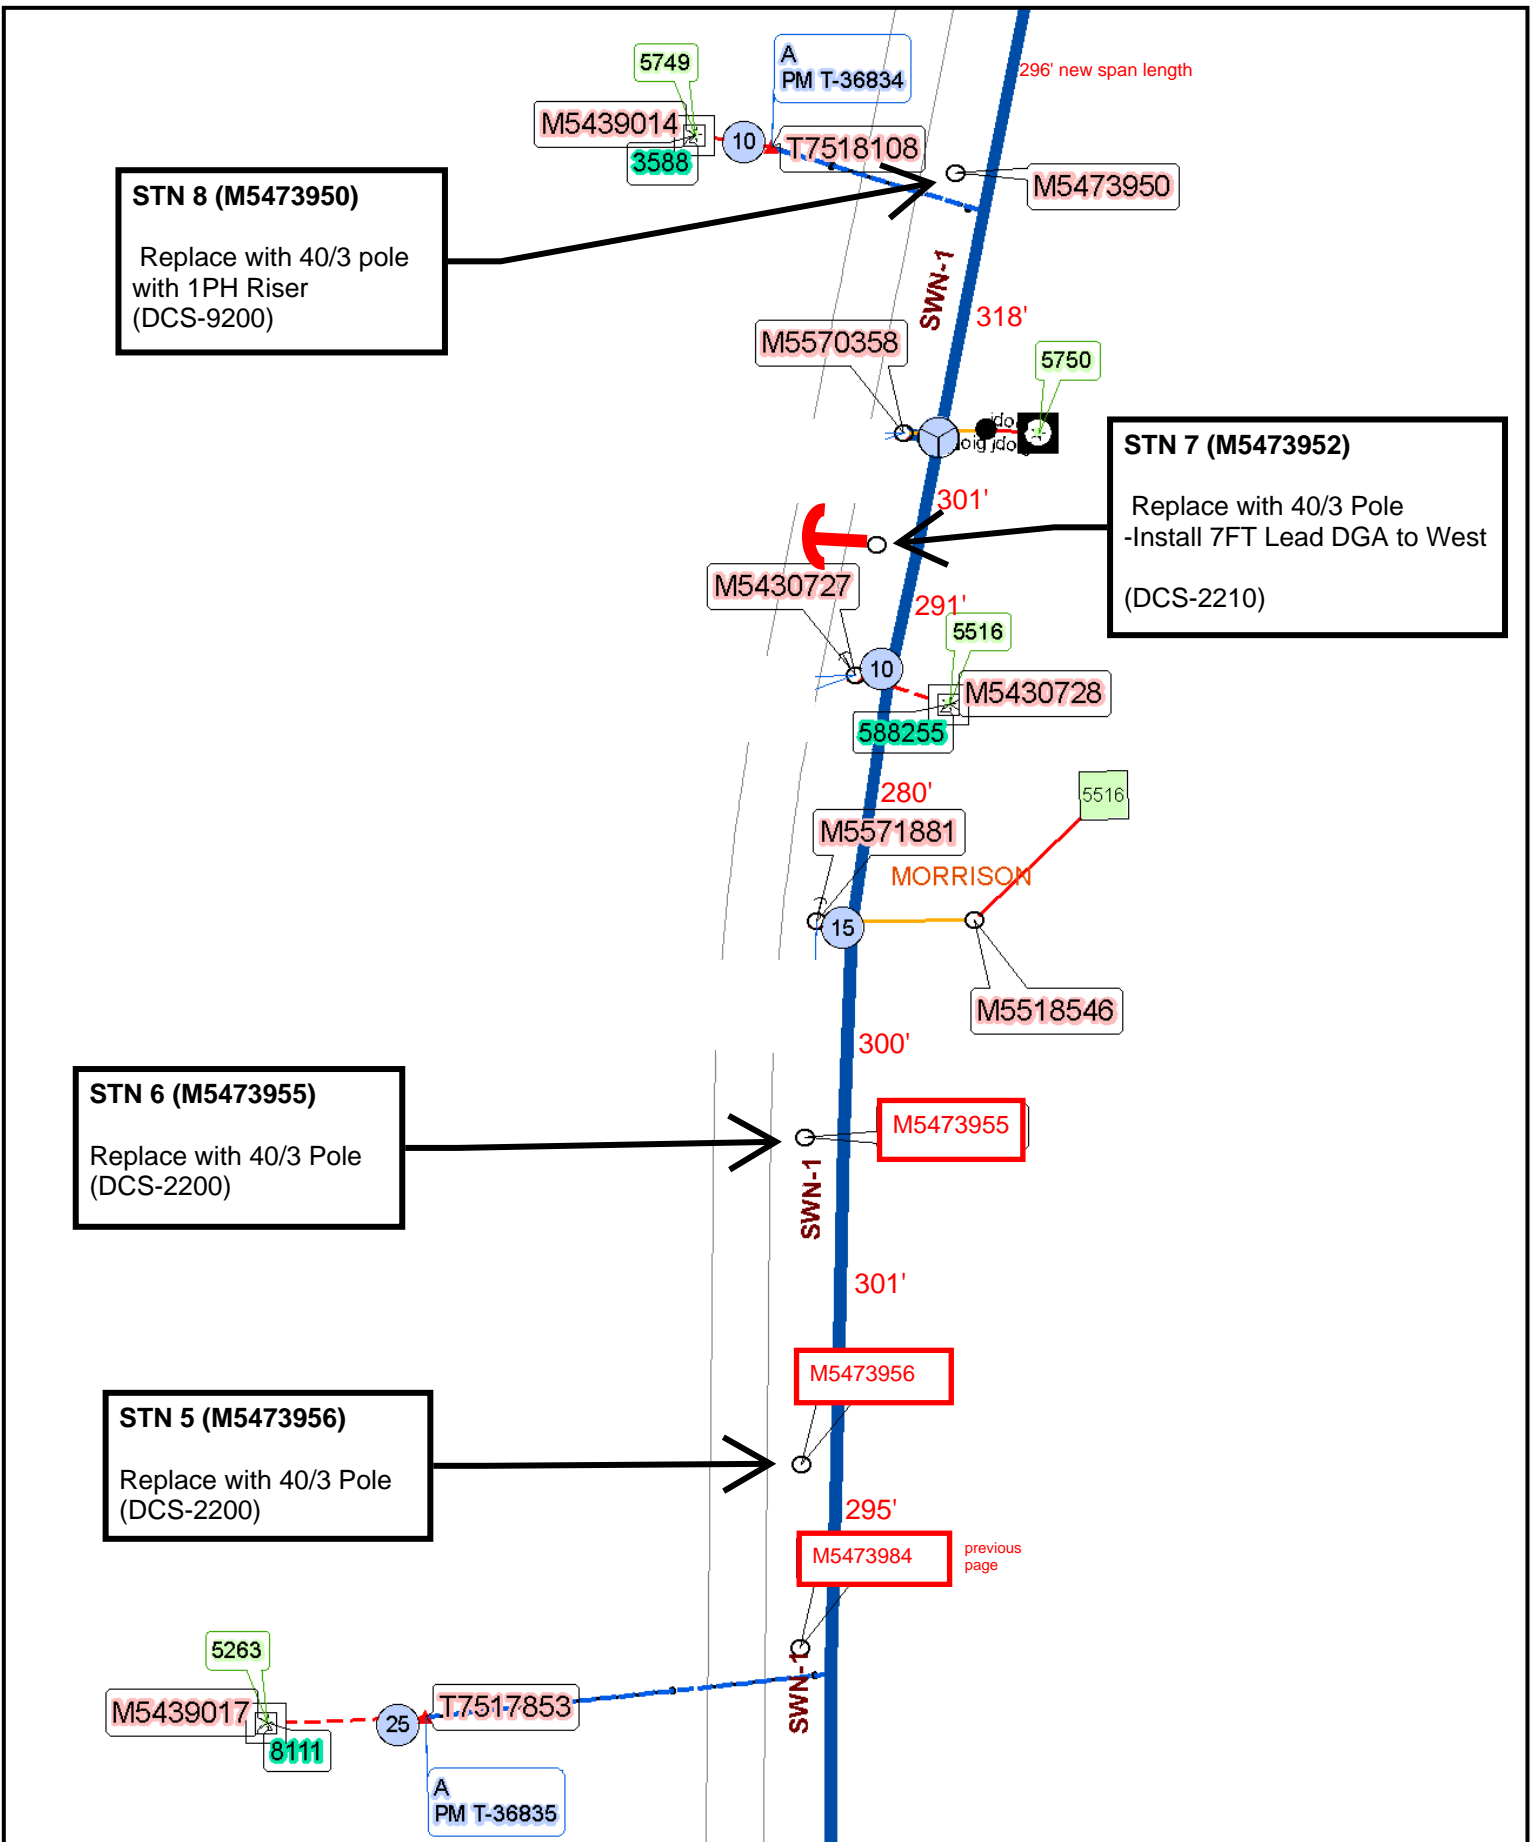

STN 8 (M5473950)
 Replace with 40/3 pole
 with 1PH Riser
 (DCS-9200)

STN 7 (M5473952)
 Replace with 40/3 Pole
 -Install 7FT Lead DGA to West
 (DCS-2210)

STN 6 (M5473955)
 Replace with 40/3 Pole
 (DCS-2200)

STN 5 (M5473956)
 Replace with 40/3 Pole
 (DCS-2200)



Work Order Number: #5135386

Designed By: **Andrew Kotz** 320-360-9246




This map may not be prepared to scale. Under no circumstances should this map ever be used to determine the location of the facilities depicted. Minnesota Power/Allete disclaims all responsibility for any such use and shall not be liable for any indirect, consequential or other damages, however caused.



STN 11 (M5584422)
 -Replace DE Insulators
 -End Restring of 1/0 Cable From STN 1
 -REMOVE DGAs
 (modified DCS 2231)

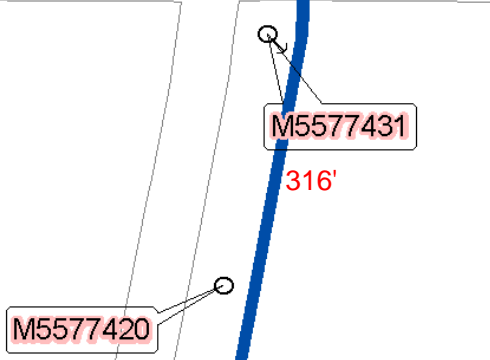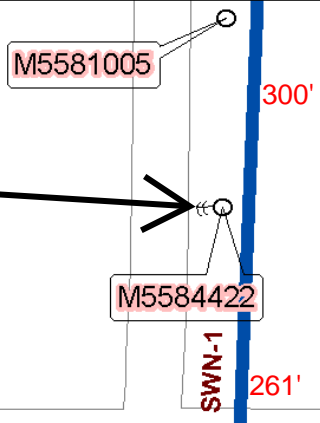

STN 10 (M5473948)
 Replace with 40/3 Pole
 (DCS-2200)

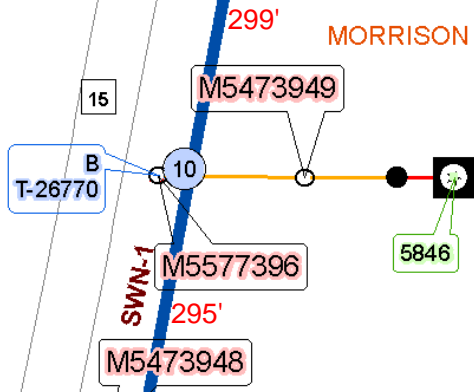

STN 9 (M5473947)
 At stake 20ft north, Replace
 with 40/3 Pole
 (DCS-2200)

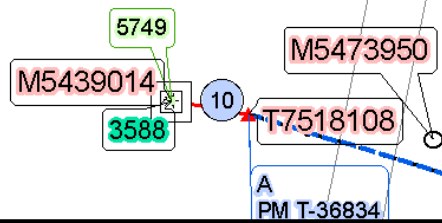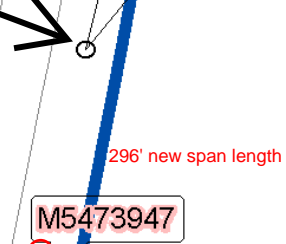

Work Order Number: #5135386

Designed By: **Andrew Kotz** 320-360-9246



This map may not be prepared to scale. Under no circumstances should this map ever be used to determine the location of the facilities depicted. Minnesota Power/Allete disclaims all responsibility for any such use and shall not be liable for any indirect, consequential or other damages, however caused.