


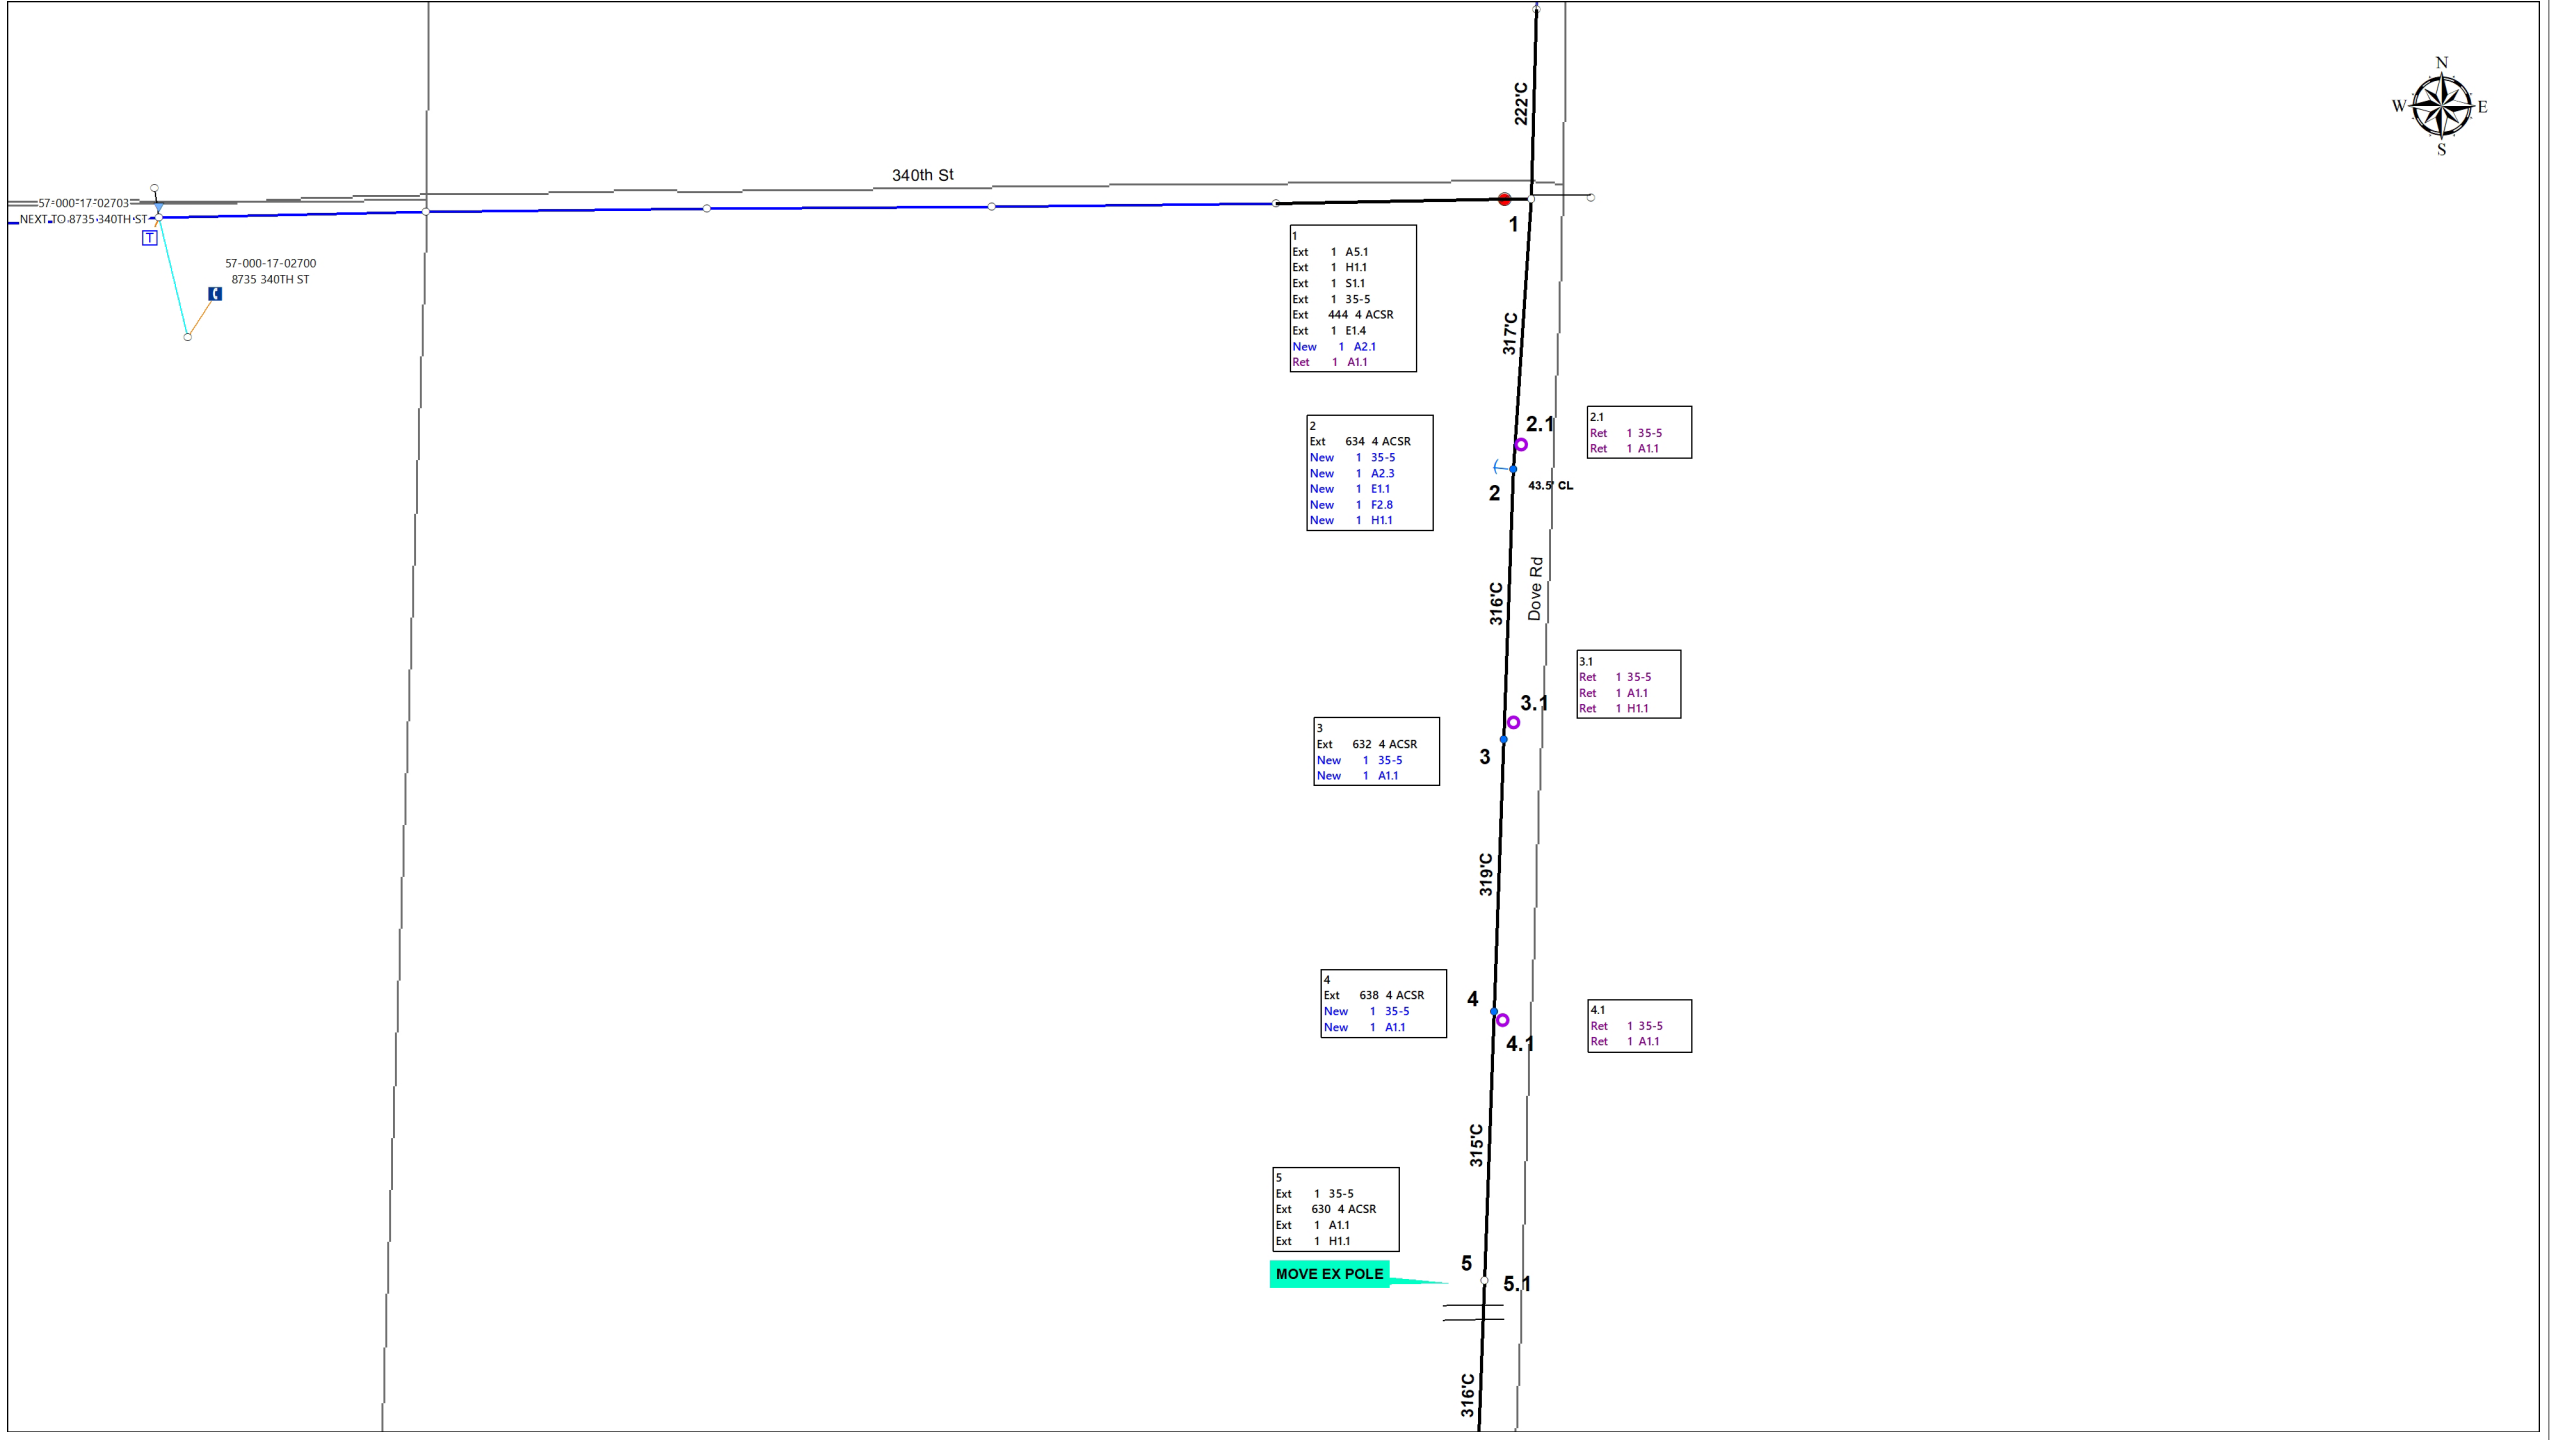



6

Ext 632 4 ACSR

New 1 35-5

New 1 A1.1

New 1 H1.1

6.1

Ret 1 30-6

Ret 1 A1.1

7

Ext 638 4 ACSR

New 1 35-5

New 1 A1.1

7.1

Ret 1 30-6

Ret 1 A1.1

8

Ext 634 4 ACSR

New 1 35-5

New 1 A1.1

8.1

Ret 1 30-6

Ret 1 A1.1

Ret 1 H1.1

9

Ext 636 4 ACSR

New 1 35-5

New 1 A1.1

9.1

Ret 1 30-6

Ret 1 A1.1

10

Ext 636 4 ACSR

New 1 35-5

New 1 A1.1


New 1 H1.1


10.1

Ret 1 35-5

Ret 1 A1.1

Ret 1 H1.1

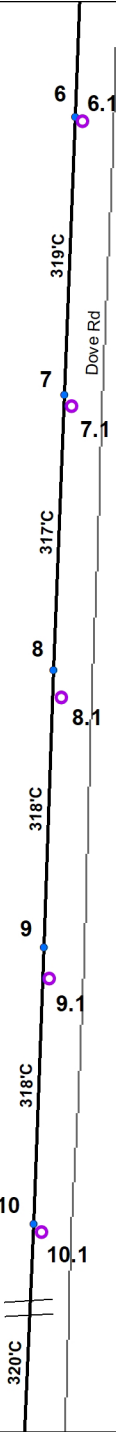

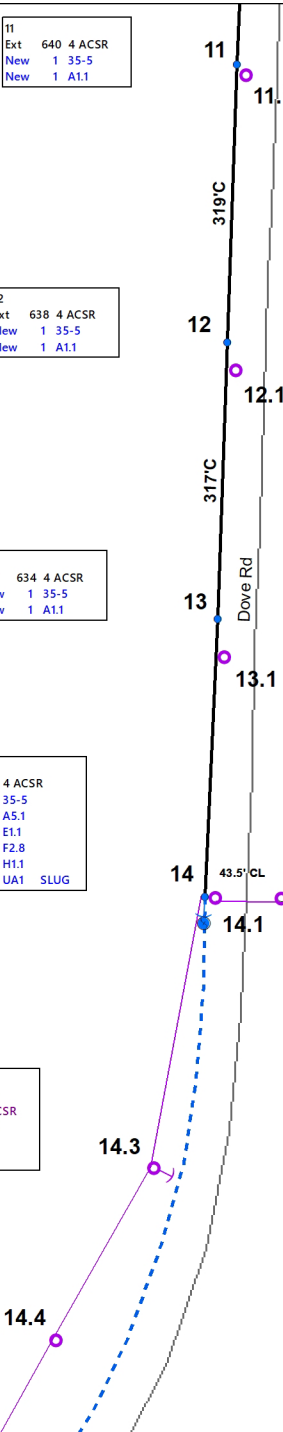

11
Ext 640 4 ACSR
New 1 35-5
New 1 A1.1

11.1
Ret 1 35-5
Ret 2 A1.1

12
Ext 638 4 ACSR
New 1 35-5
New 1 A1.1

12.1
Ret 1 35-5
Ret 1 A1.1
Ret 1 H1.1

13
Ext 634 4 ACSR
New 1 35-5
New 1 A1.1

13.1
Ret 1 35-5
Ret 1 A1.1

14
Ext 636 4 ACSR
New 1 35-5
New 1 A5.1
New 1 E1.1
New 1 F2.8
New 1 H1.1
New 1 UA1 SLUG

14.2
Ret 76 3/8 Steel Guy
Ret 1 30-6
Ret 1 E1.1
Ret 1 F1.8

14.1
Ret 1 35-5
Ret 1 A2.3
Ret 1 E1.4

14.3
Ret 1 35-5
Ret 632 4 ACSR
Ret 1 A2.3
Ret 1 E1.1
Ret 1 F1.8

14.4
Ret 1 35-5
Ret 454 4 ACSR
Ret 1 A2.1

