


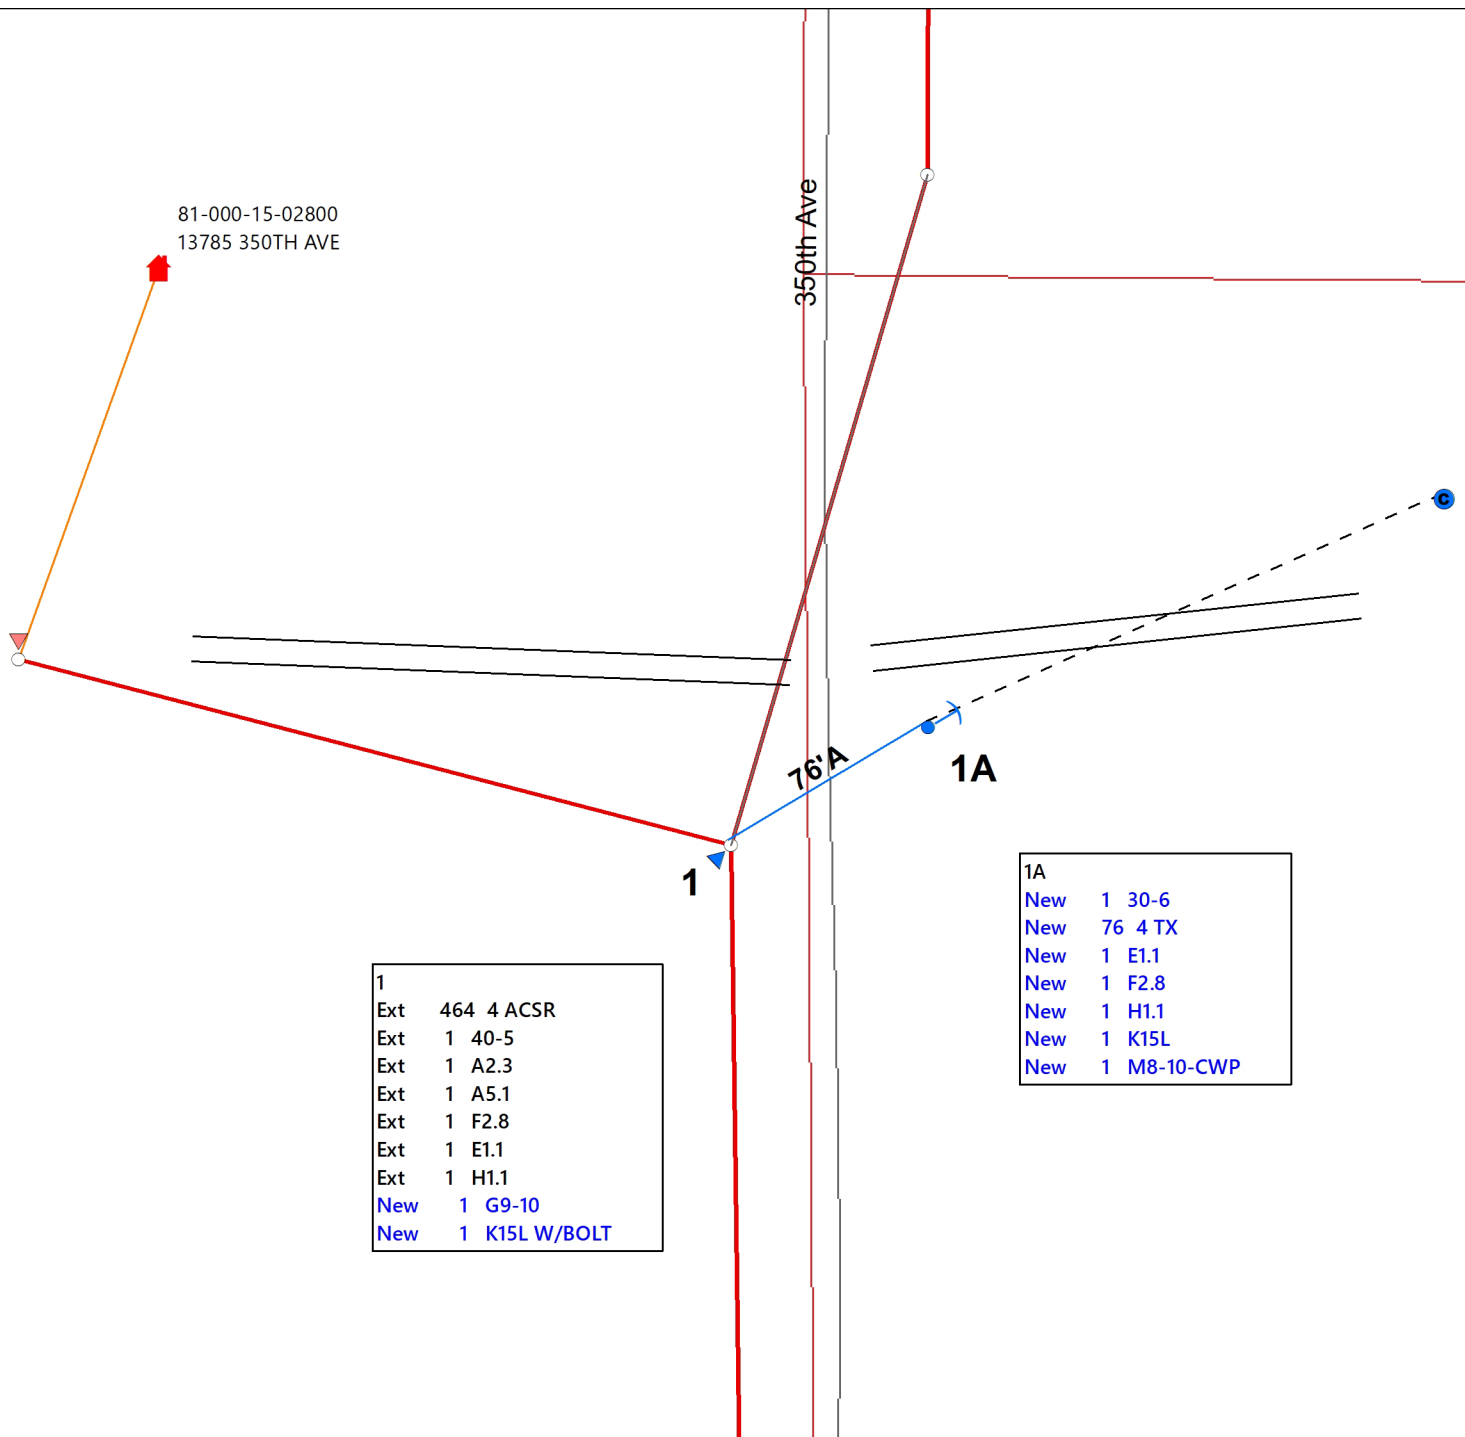

81-000-15-02800
13785 350TH AVE

350th Ave



| |
|-------------------|
| 1 |
| Ext 464 4 ACSR |
| Ext 1 40-5 |
| Ext 1 A2.3 |
| Ext 1 A5.1 |
| Ext 1 F2.8 |
| Ext 1 E1.1 |
| Ext 1 H1.1 |
| New 1 G9-10 |
| New 1 K15L W/BOLT |

| |
|-----------------|
| 1A |
| New 1 30-6 |
| New 76 4 TX |
| New 1 E1.1 |
| New 1 F2.8 |
| New 1 H1.1 |
| New 1 K15L |
| New 1 M8-10-CWP |

1

76'A

1A