
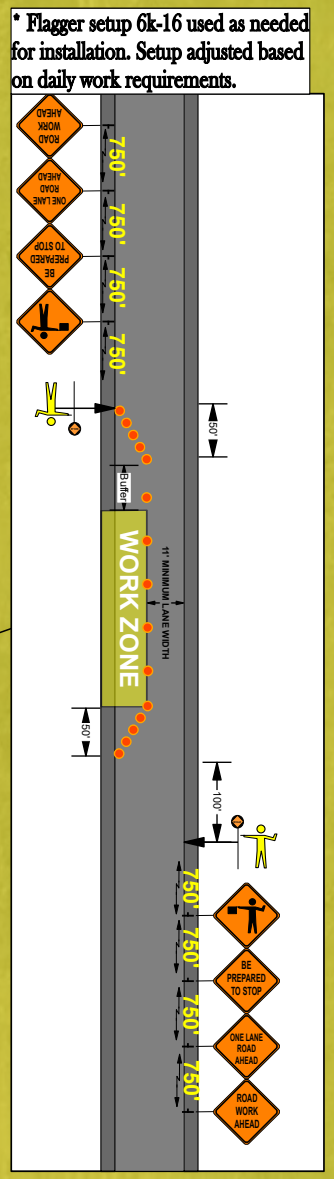


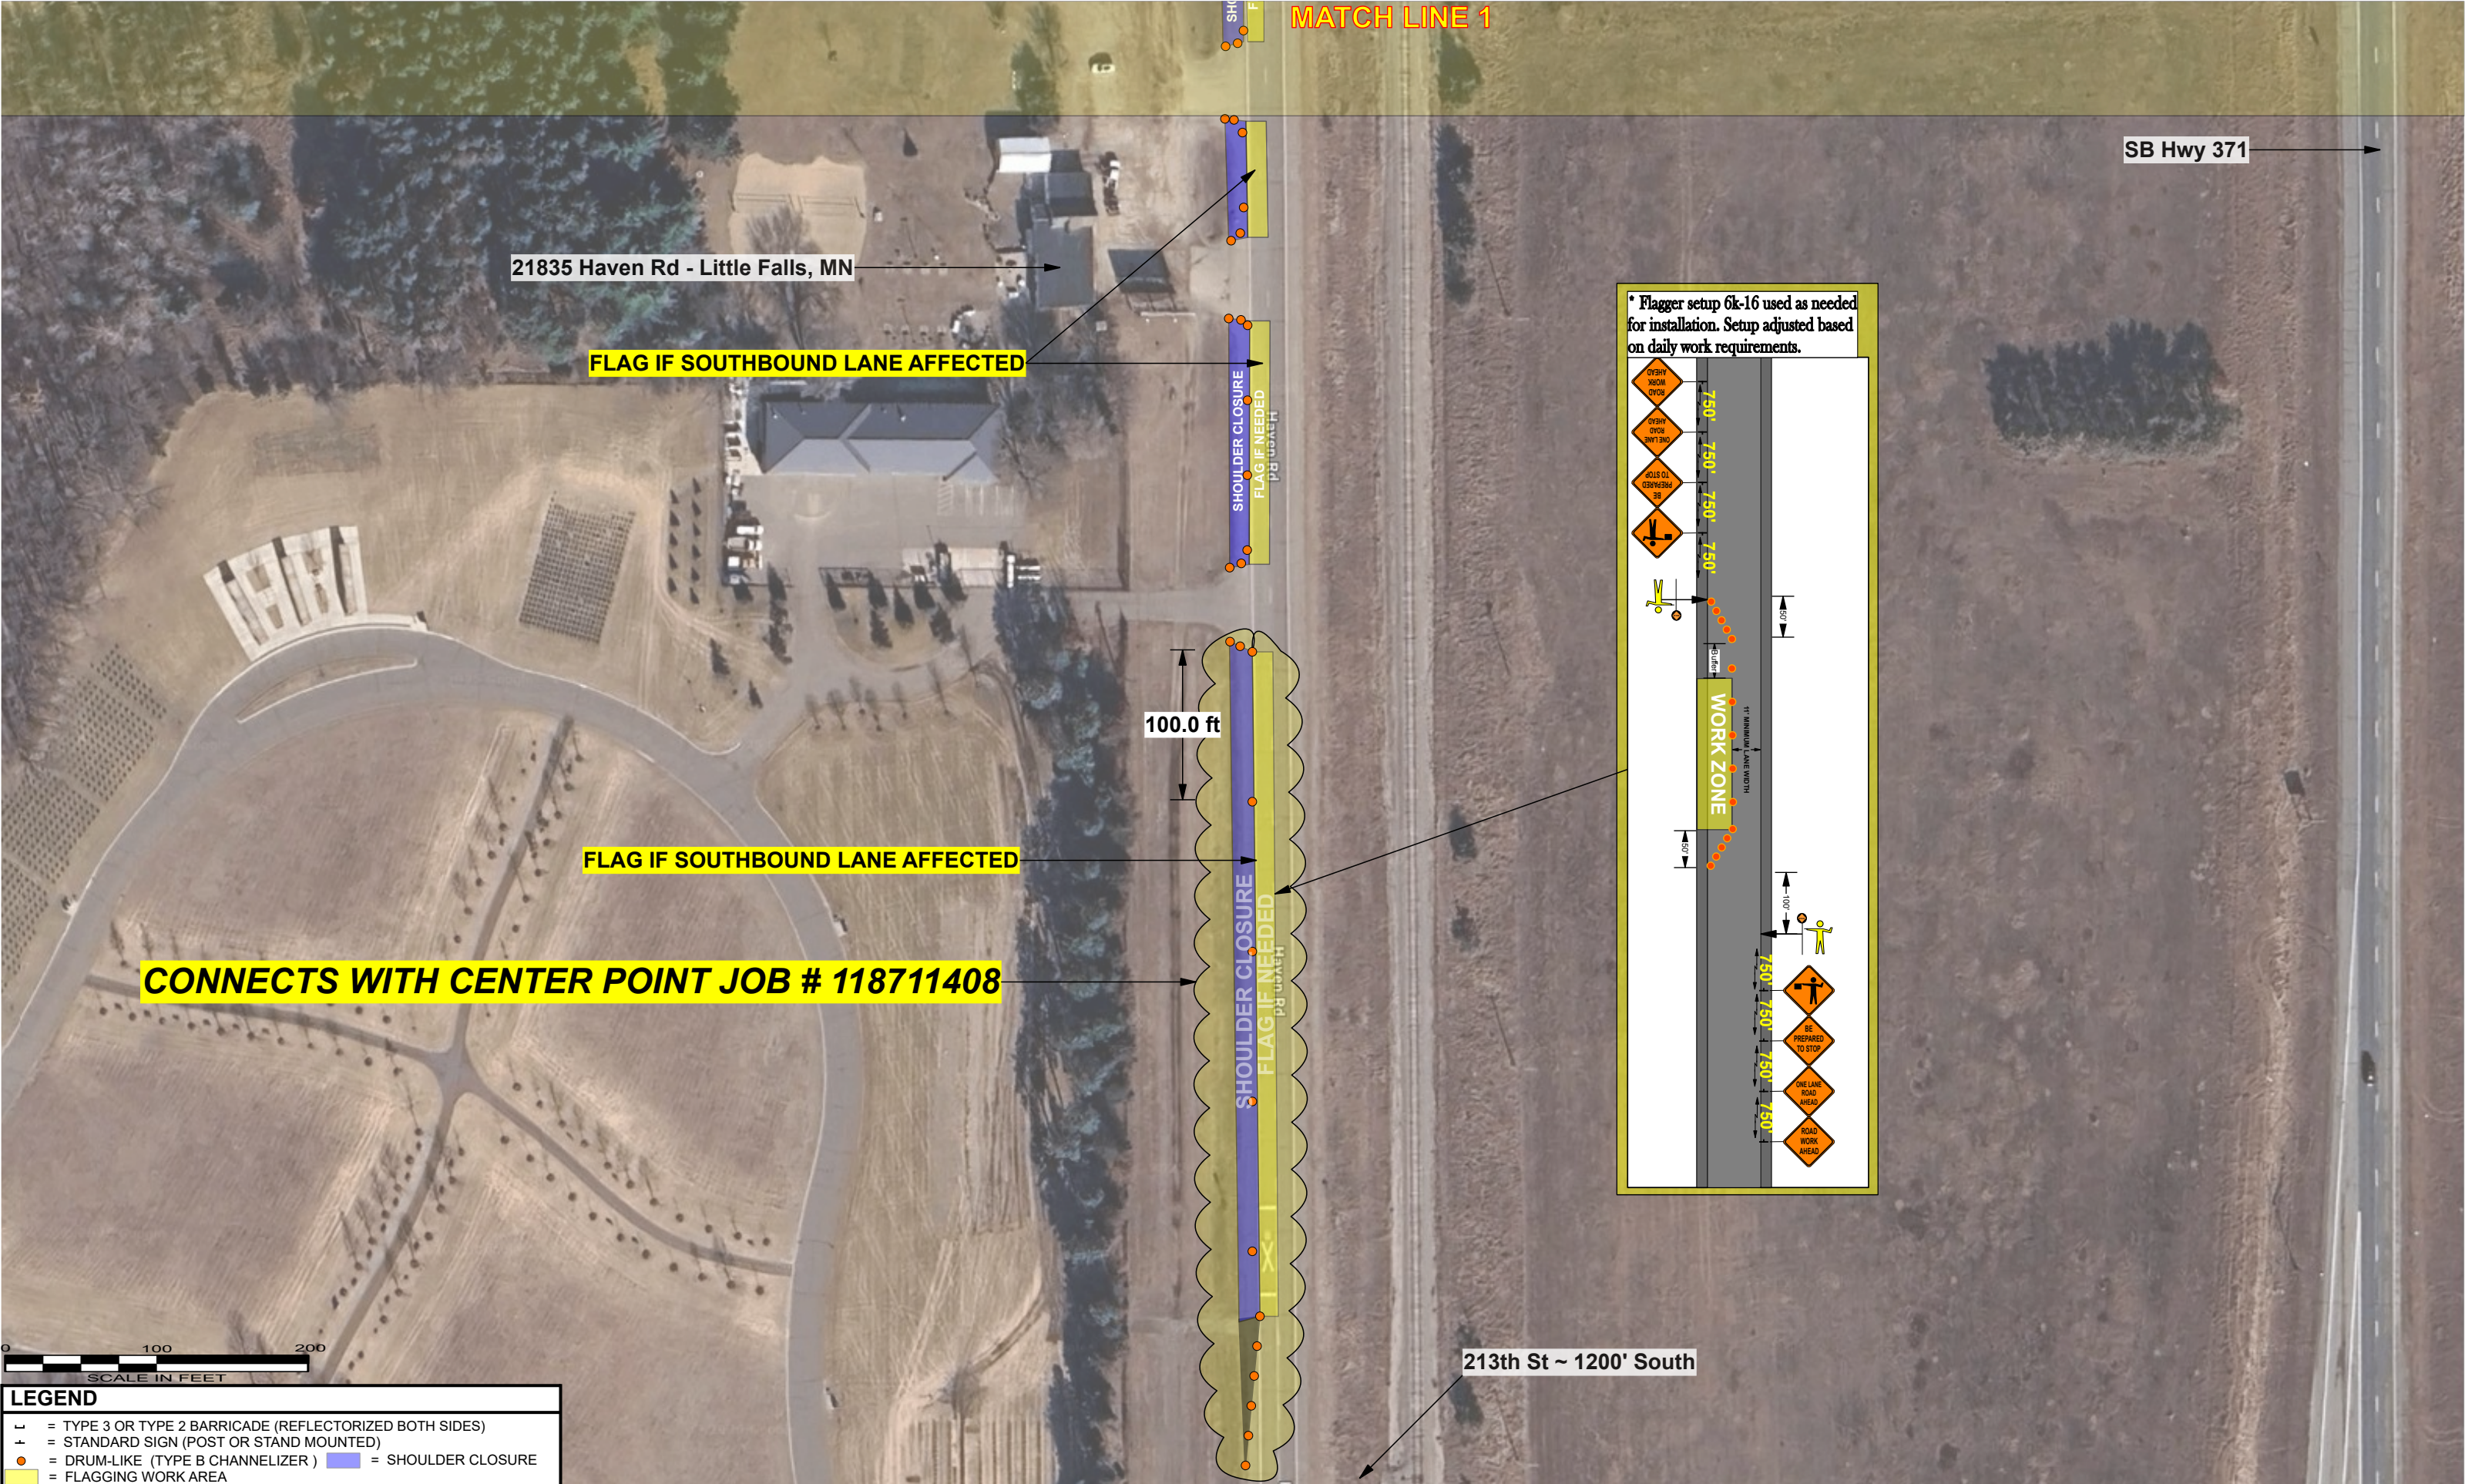

LEGEND			
—	=	TYPE 3 OR TYPE 2 BARRICADE (REFLECTORIZED BOTH SIDES)	
+	=	STANDARD SIGN (POST OR STAND MOUNTED)	
●	=	DRUM-LIKE (TYPE B CHANNELIZER)	■ = SHOULDER CLOSURE
■	=	FLAGGING WORK AREA	

SAFETY SIGNS # 43918		PREPARED BY	DAVID OSTERGAARD	SPEED LIMIT 55 	DISCLAIMER - THIS IS A PROPOSED TRAFFIC CONTROL DEVICE LAYOUT. IT HAS NOT BEEN PREPARED BY A PROFESSIONAL ENGINEER AND MUST BE APPROVED AND ACCEPTED BY THE ROAD AUTHORITY. SAFETY SIGNS LLC DOES NOT ASSUME ANY LEGAL LIABILITY.	ORDERED BY	PROLINE SOLUTIONS		CENTERPOINT ENERGY	N 	LOCATION	21883 Haven Rd	
DATE REVISED		DATE DRAWN	9/23/2025			CITY	Little Falls		JOB # 119136131		PHASE	N/A	SHEET # 2 of 2
		24 HR CONTACT # 952-469-6700				CONTRACTOR #	119136131						

MGC#25-81686