

סעיף תשנ"ח

FLAG IF SOUTHBOUND LANE AFFECTED

SHOULDER CLOSURE
FLAG IF NEEDED
Haven Rd

100.0 ft

FLAG IF SOUTHBOUND LANE AFFECTED

CONNECTS WITH CENTER POINT JOB # 118711408

SHOULDER CLOSURE
FLAG IF NEEDED


213th St ~ 1200' South

Haven Rd



* Flagger setup 6k-16 used as needed for installation. Setup adjusted based on daily work requirements.

The diagram illustrates a work zone layout on a two-lane road. The road is divided into a 11' minimum lane width and a 7' minimum lane width. The work zone is marked with orange cones and a 'WORK ZONE' sign. The layout includes a 50' buffer zone, a 100' advance warning zone, and a 750' advance warning zone. The sequence of signs from left to right is: 'ROAD WORK AHEAD', 'ONE LANE ROAD AHEAD', 'BE PREPARED TO STOP', and a 'STOP' sign. The sequence of signs from right to left is: 'ROAD WORK AHEAD', 'ONE LANE ROAD AHEAD', 'BE PREPARED TO STOP', and a 'STOP' sign. The diagram also shows a worker in a yellow shirt and a stop sign on a stand, and a worker in a yellow shirt and a stop sign on a stand.

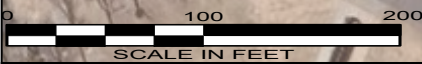

- 1 = TYPE 3 OR TYPE 2 BARRICADE (REFLECTORIZED BOTH SIDES)
- + = STANDARD SIGN (POST OR STAND MOUNTED)
- = DRUM-LIKE (TYPE B CHANNELIZER) ■ = SHOULDER CLOSURE
- = FLAGGING WORK AREA

I HEREBY CERTIFY THAT THIS PLAN WAS PREPARED BY ME OR UNDER MY DIRECT SUPERVISION AND THAT I AM A DULY LICENSED PROFESSIONAL ENGINEER UNDER THE LAWS OF THE STATE OF MINNESOTA.

NAME: JANELLE L. BORGAN. PE.
DATE: 10/13/2025 LICENSE# 42674
SIGNATURE: 

ORDERED BY	PROLINE SOLUTIONS
CITY	Little Falls
CONTRACTOR JOB #	119136131



**CenterPoint
Energy**

CENTERPOINT ENERGY
JOB #119136131

LOCATION	21883 Haven Rd		
PHASE	N/A	SHEET #	2 of 2