


GENERAL LOCATION ONLY.
DO NOT USE TO LOCATE FOR EXCAVATION.
CALL 1-800-252-1166 FOR ONSITE LOCATIONS AND STAKING.

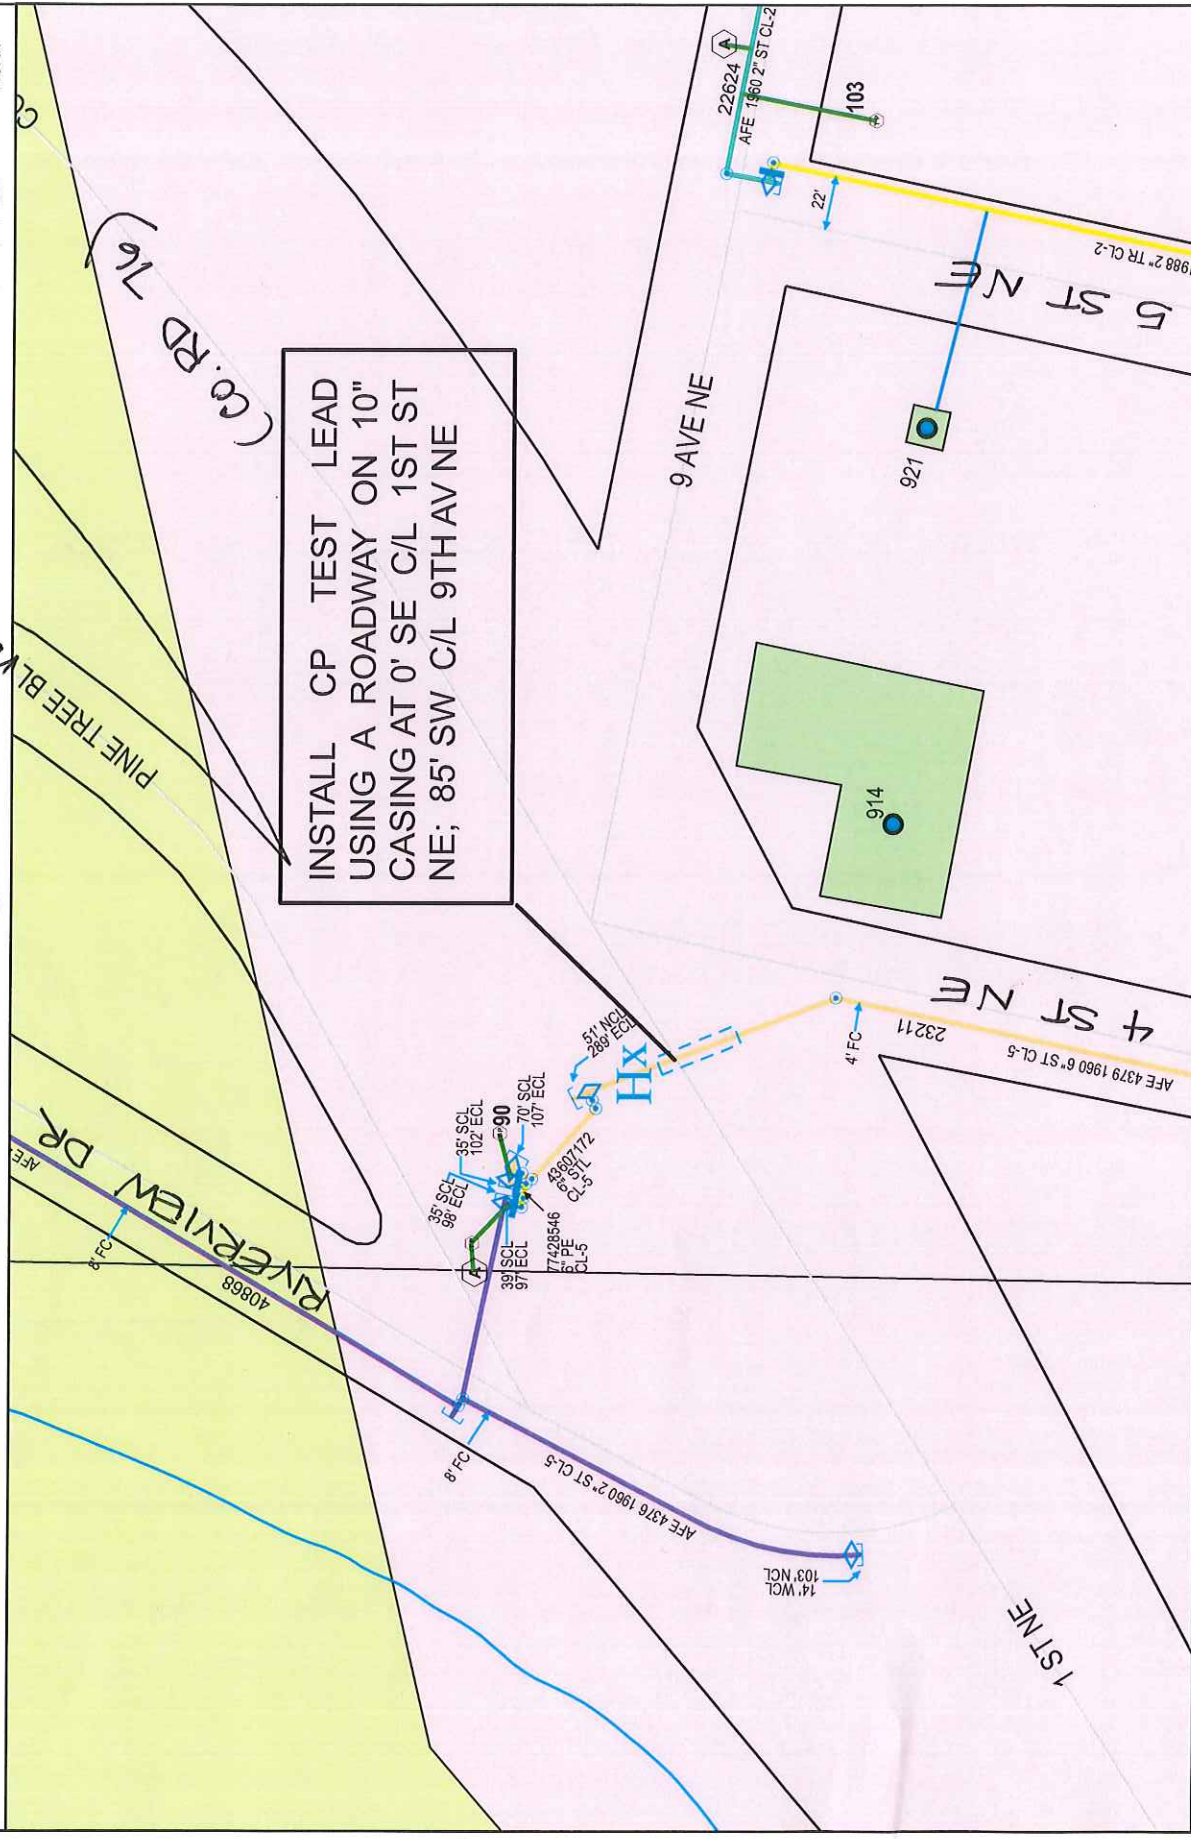

Scale: 1" = 92'



Work Order #: 84708630
Design Date: 09-28-2017

City: LITTLE FALLS
Quad/Sec/Twp/Rng: SW SEC-35/T-41/R-32

CP Section #: 23211
CP Area: AL1548-1

Designed By: P TEESELINK
Designer Phone #: 612 910 1378