


PIERZ NORTH ROUTE

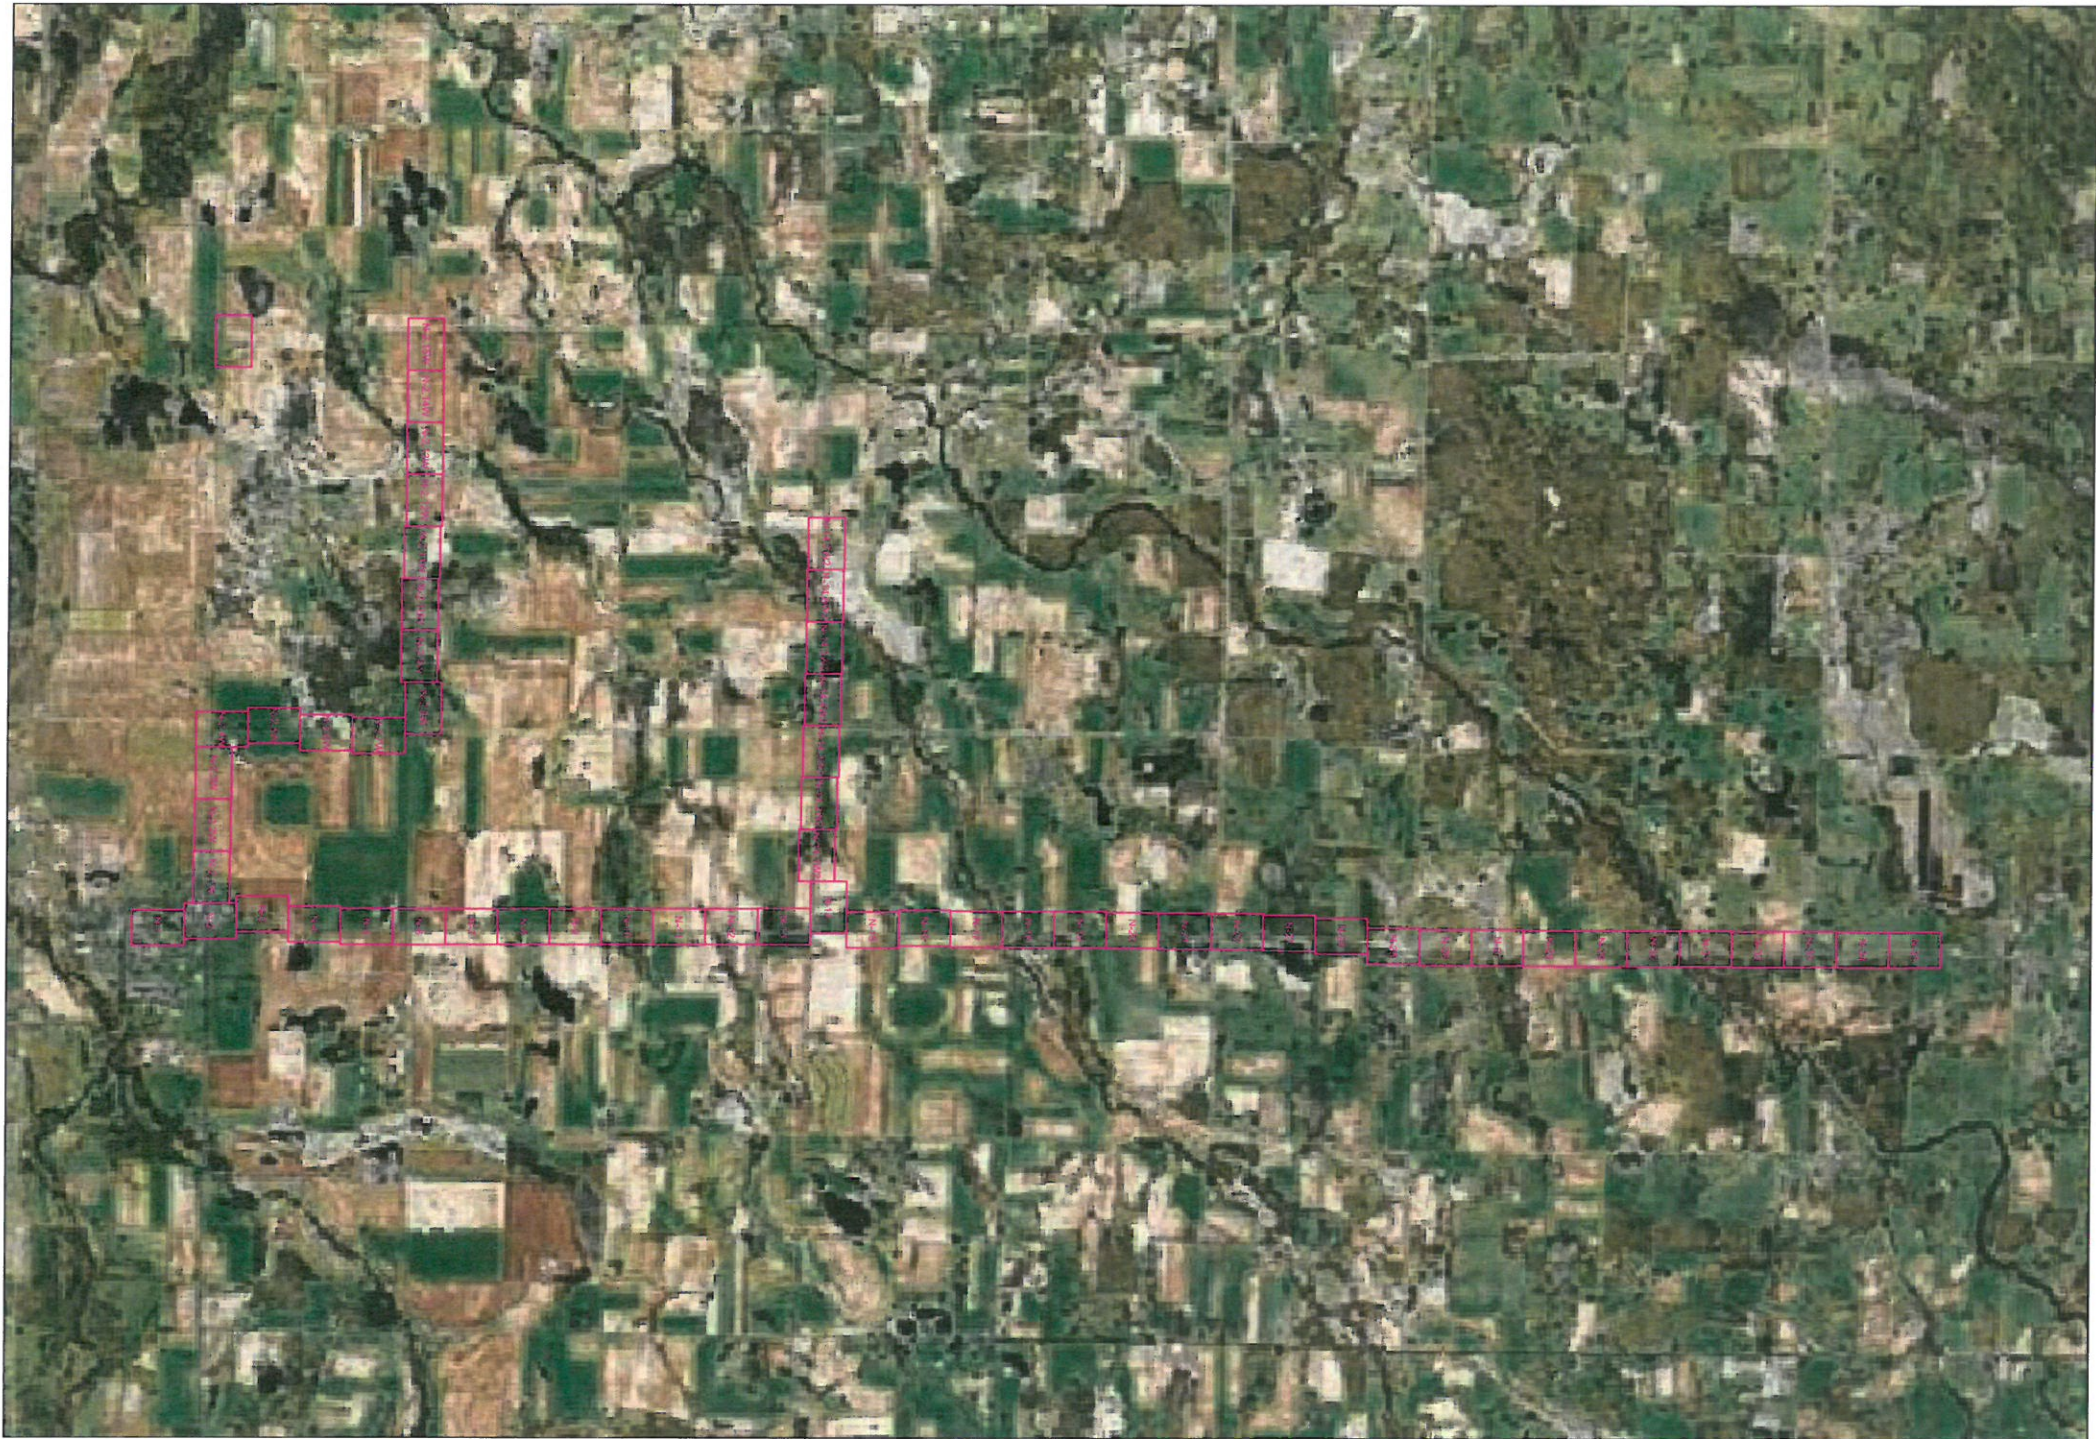

1" = 100'

Route	NORTH
City	Pierz
County	Morrison
Filename	PIERZ NORTH ROUTE
Work Order #	N.152214



TRACKING

Staked By:	
OSP	2/14/17
Drafted By:	
MRT	2/27/17

Permit List

GSOC
GOPHER STATE ONE CALL
1-800-252-1116
www.gopherstateonecall.org

Prepared by:
 **compass**
consultants inc.
Perham, MN 218-346-3600
TrustCompass.com

Overview

Legend












Fiber Linetypes

	Proposed Underground Fiber - Bore
	Proposed Underground Fiber - Plow
	Proposed UG Fiber in Existing Duct

Other Linetypes

	R/W - Right of Way
	CL - Center Line

Other Utility Linetypes

	Storm Sewer
	Sanitary Sewer
	Gas Line
	Tele./Comm. Line
	Water Line
	Electric Line
	Street light/Traffic signal
	District Cooling
	District Heating
	Force Main
	Other Utility or Unknown

Symbols

	Proposed Handhole
	Existing Handhole
	Proposed Ped
	Existing Ped
	Proposed Node
	Existing Node
	Culvert
	Manhole
	Proposed Splice Point
	Existing Splice Point

Abbreviations

CL - Center Line
R/W - Right of Way
BOC - Back of Curb
EOR - Edge of Road
S/W - Sidewalk
HH - Handhole
MH - Manhole
HDPE - High Density PolyEthylene



1" = 100'

Route	NORTH
City	Pierz
County	Morrison
Filename	PIERZ NORTH ROUTE
Work Order #	N.152214



TRACKING

Staked By:	
OSP	2/14/17
Drafted By:	
MRT	2/27/17

Permit List

GSOC
GOPHER STATE ONE CALL
1-800-252-1116
www.gopherstateonecall.org

Prepared by:
 **compass**
consultants inc.
Perham, MN 218-346-3600
TrustCompass.com

Legend



1" = 100'

Route	NORTH
City	Pierz
County	Morrison
Filename	PIERZ NORTH ROUTE
Work Order #	N.152214



TRACKING	
Staked By:	OSP 2/14/17
Drafted By:	MRT 2/27/17

Permit List	
MNDOT 25	MORRISON COUNTY 43
MORRISON COUNTY 39	CITY OF PIERZ

GSOC
GOPHER STATE ONE CALL
1-800-252-1116
www.gopherstateonecall.org

Prepared by:
 compass
consultants inc.
Perham, MN 218-346-3600
TrustCompass.com