

WORK LOCATION
 9989 250TH AV
 T39 R31 SEC1
 BUCKMAN TWP PERMIT NEEDED
 DUE DATE 11/03/2014

0515C1	0515C2	0515D1	0515D2	0315C		0315D1	0315D2	0115C		
0515C3	0515C4	0515D3	0515D4	0317A1		0317A2	0317B1	0317B2	0117A1	0117A2
0517A1	0517A2	0517B1	0517B2	0317A1	0317A2	0317B1	0317B2	0117A1	0117A2	
0517A3	0517A4	0517B3	0517B4	0317A3	0317A4	0317B3	0317B4	0117A3	0117A4	
0517C		0517D1	0517D2	0317C		0317D1	0317D2	0117C		
		0517D3	0517D4			0317D3	0317D4			
0519A		0519B1	0519B2	0319A		0319B1	0319B2	0119A1	0119A2	
		0519B3	0519B4			0319B3	0319B4	0119A3	0119A4	
0519C1	0519C2	0519D1	0519D2	0319C1	0319C2	0319D1	0319D2	0119C1	0119C2	
0519C3	0519C4	0519D3	0519D4	0319C3	0319C4	0319D3	0319D4	0119C3	0119C4	
0521A		0521B1	0521B2	0321A		0321B1	0321B2	0121A1	0121A2	



Title: PIRZ PL ATC .3MC 250TH	Township/Taxcodes:	Exchange: PIRZMN	Map:	Engineer: GORACZKOWSKI, TIM J	Work Order: 695485
Location: 9989 250TH AV T39 R31 SEC 1	Manager:	CO:	Scale: 1"=1000'	Phone: 320-762-1915	WD Create: 10/07/2014
				Print Date: 10/08/2014	Sheet: 1 of 4



----- CABLE -----
 PLOW CABLE APPROX 5' FROM ROAD EDGE
 DUE TO WATER AND TREES
 R/W 33' C/L

LD*1
 CHANGE PED

LD*4
 BORE 40'

*6703 1900'
 695485 ← (APP)
 BFC6-22
 A,1-2
 BKMN,324
 A,4-6

9651

*6703

4

#5552 (APX) MIS
 7300-02

*6704 (APP)
 7300-02
 BD
 A,1-6

1

#6702

----- 250TH AV -----

*6702 1500'
 695485 ← '07
 BFC6-24
 BKMN,318
 BKMN,325
 BKMN,324
 A,4-6



Title: PIRZ PL ATC .3MC 250TH	Township/Taxcodes:	Exchange: PIRZMN	Map:	Engineer: GORACZKOWSKI, TIM J	Work Order: 695485
Location: 9989 250TH AV T39 R31 SEC 1	Manager:	CO:	Scale: 1"=50'	Phone: 320-762-1915	WO Create: 10/07/2014
				Print Date: 10/08/2014	Sheet: 2 Of: 4



250TH AVE

---- CABLE ----
PLOW CABLE APPROX 5' FROM ROAD EDGE
DUE TO WATER AND TREES
R/W 33' C/L



LD#2
NEW PED

LD#5
BORE 15'

9741


#6705 (APP)
7300-9003
BD
A,1-2
PC BKMN,324
A,4-6

#6703 1900'
695485 ← (APP)
BFC6-22
A,1-2
BKMN,324
A,4-6

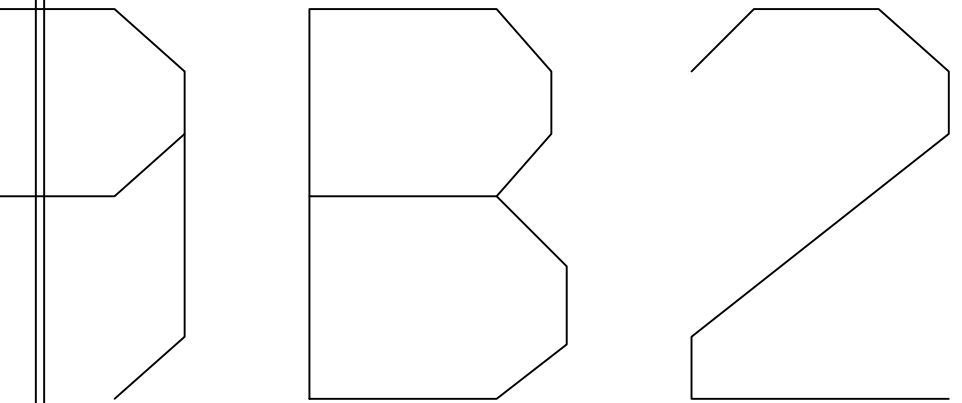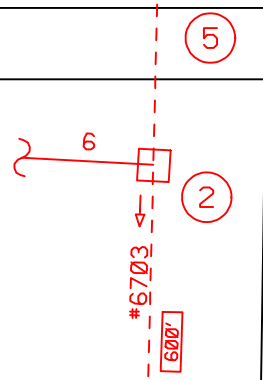

Title: PIRZ PL ATC .3MC 250TH	Township/Taxcodes:	Exchange: PIRZMN	Map:	Engineer: GORACZKOWSKI, TIM J	Work Order: 695485
Location: 9989 250TH AV T39 R31 SEC 1	Manager:	CO:	Scale: 1"=50'	Phone: 320-762-1915	WD Create: 10/07/2014
				Print Date: 10/08/2014	Sheet: 3 Of: 4

A

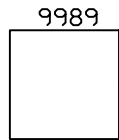

----- DROP -----
PLOW DROP ON CMS*14014464
CONTACT LOCAL TECH CRIS 218-630-4998

#6706 (APP)
7300-9004
BD
A,1-2
PC BKMN,324
A,4-6

#6703 1900'
695485 ← (APP)
BFC6-22
A,1-2
BKMN,324
A,4-6

3

6

13000

#6703


----- 250TH AV -----

LD#3
NEW PED

LD#6
BORE CULVERT 15'

----- CABLE -----
PLOW CABLE APPROX 5' FROM ROAD EDGE
DUE TO WATER AND TREES
R/W 33' C/L

6

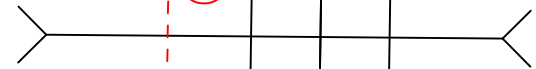

Title: PIRZ PL ATC .3MC 250TH	Township/Taxcodes:	Exchange: PIRZMN	Map:	Engineer: GORACZKOWSKI, TIM J	Work Order: 695485
Location: 9989 250TH AV T39 R31 SEC 1	Manager:	CO:	Scale: 1"=50'	Phone: 320-762-1915	WD Create: 10/07/2014
				Print Date: 10/08/2014	Sheet: 4 Of: 4