

BASIC WIDTH OF RIGHT OF WAY IS 66 FT.
ALL RIGHT OF WAY OUTSIDE OF 66 FT. IS
COVERED BY SLOPE EASEMENT

P.O.T. 194+35.7

P.I. = 207+70.7
Δ = 0° 12' LT.




NEG. NO. 5
MATH J. & ADELINE BRAUSEN
STA. 180+96 TO STA. 194+35

189+38 FM. ENT.
NO CULV. INP
NO CULV. REQ'D.

194+29 FE. ENT.
NO CULV. INP
15"X22" CONC. CULV. CL.III
2 CONC. APRONS

NEG. NO. 6
LEON LEIDENFROST
STA. 194+35 TO STA. 207+70

207+70.7 TWP RD.
NO CULV. INP
NO CULV. REQ'D.

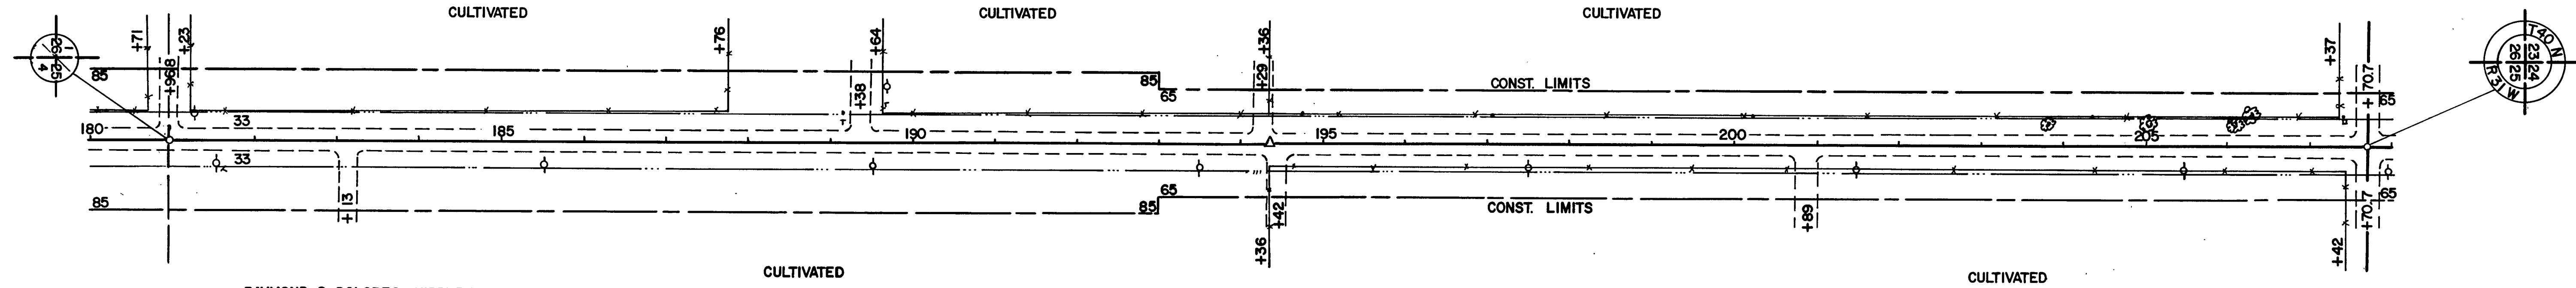

RAYMOND & DOLORES KIPPLEY

MATH J. & ADELINE BRAUSEN
STA. 194+35 TO STA. 207+70

CULTIVATED


183+13 FE. ENT.
NO CULV. INP
15"X22" CONC. CULV. CL.III
2 CONC. APRONS

194+42 FE. ENT.
NO CULV. INP
15"X22" CONC. CULV. CL.III
2 CONC. APRONS

200+89 FE. ENT.
NO CULV. INP
15"X22" CONC. CULV. CL.III
2 CONC. APRONS

207+70.7 TWP RD.
NO CULV. INP
NO CULV. REQ'D.

CL. & GR. 4 TREES

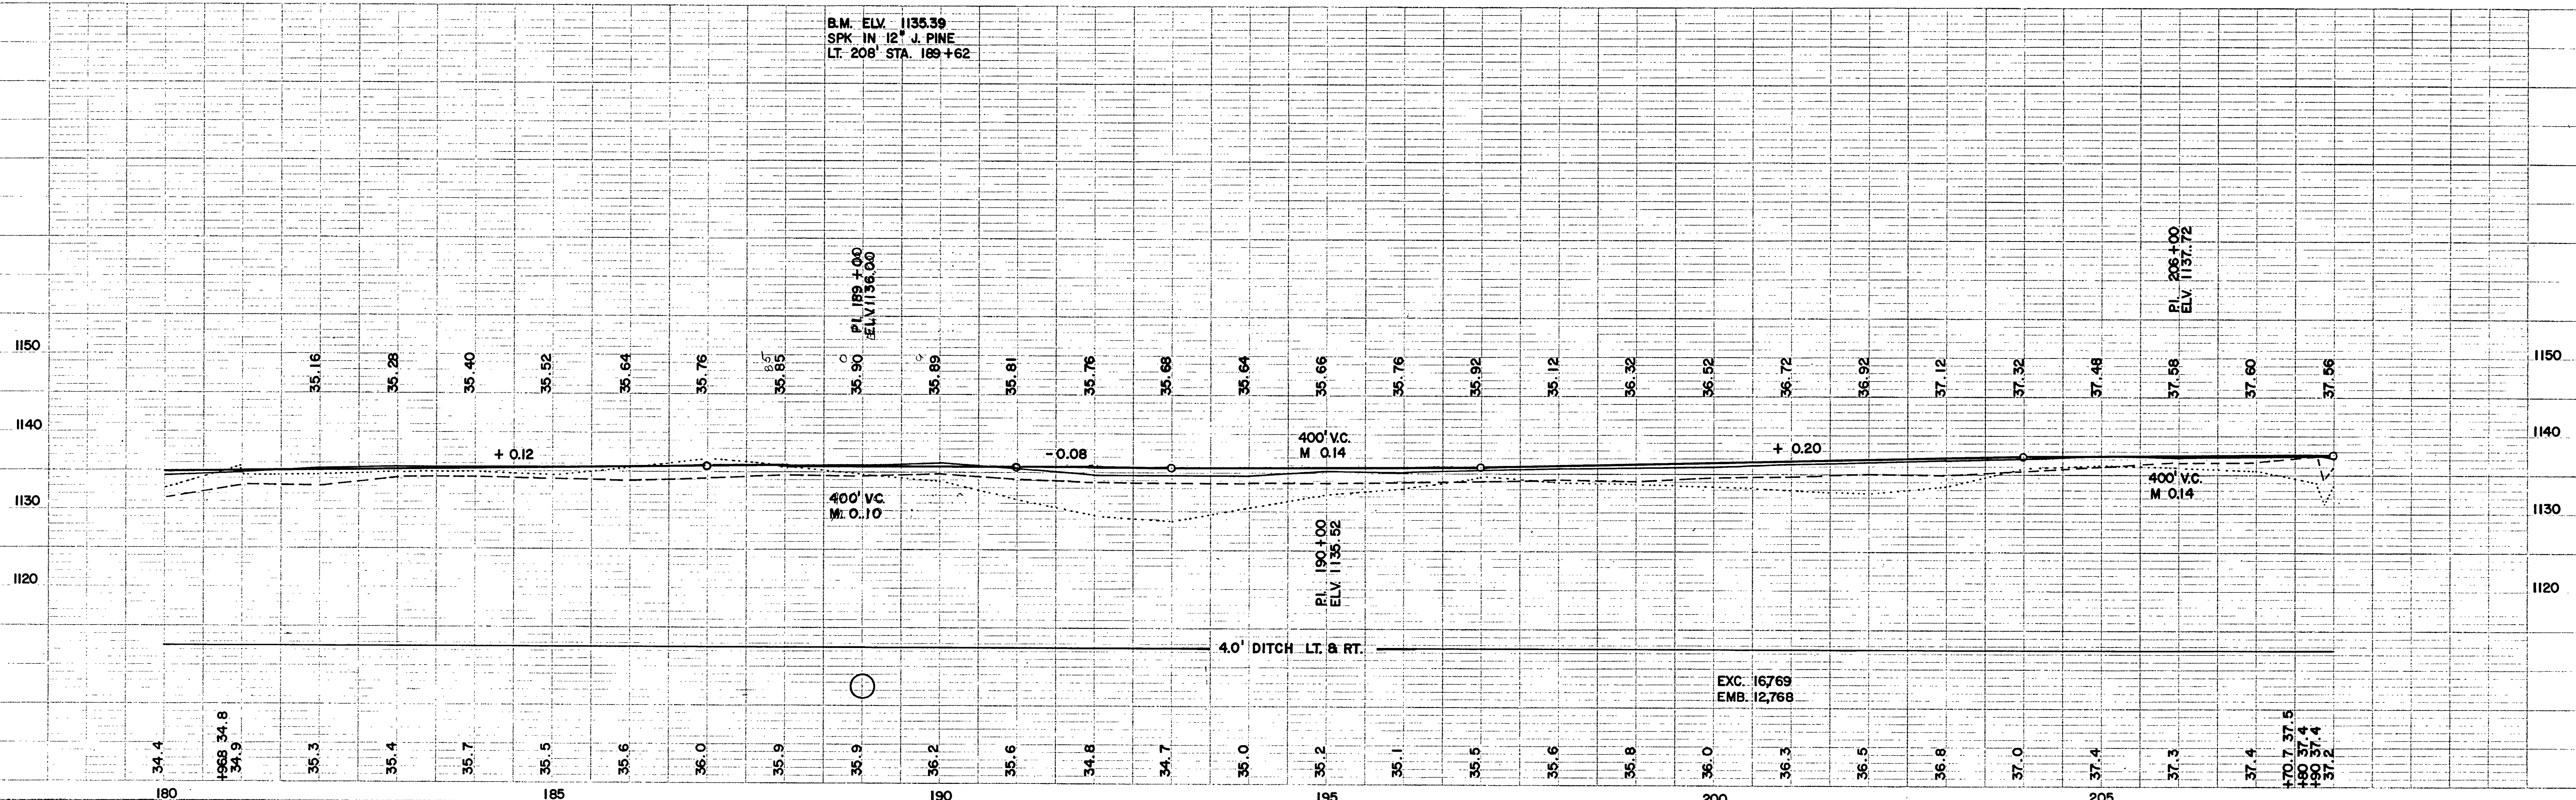

PLAN
NOTED: ROOM, IN PLANNING CHECKED
NO. OF WAY CHECKED

PROFILE
NOTE: ROOM, IN PLANNING CHECKED
NO. OF WAY CHECKED

BASIC WIDTH OF RIGHT OF WAY IS 66 FT.
ALL RIGHT OF WAY OUTSIDE OF 66 FT. IS
COVERED BY SLOPE EASEMENT

PI = 223 + 08.45
Δ = 0° 08' RT.

PI = 234 + 94.6
Δ = 0° 17' LT.



208 + 82 TOWN HALL
NO CULV. INP
15" X 22" CONC. CULV. CL.III
2 CONC. APRONS


217 + 32 FE. ENT.
NO CULV. INP
15" X 22" CONC. CULV. CL.III
2 CONC. APRONS

223 + 08.45
500 R.R. CROSSING

231 + 09 C
INP 15" X 40' CONC. CULV. REMOVE
24" X 82' CONC. CULV. CL.III
2 CONC. APRONS

234 + 87 FE. ENT.
INP 15" X 28' MET. CULV. REMOVE
15" X 22' CONC. CULV. CL.III
2 CONC. APRONS


NEG. NO. 9
MAX & LUCILLE RAUCH
STA. 207 + 70 TO STA. 234 + 94

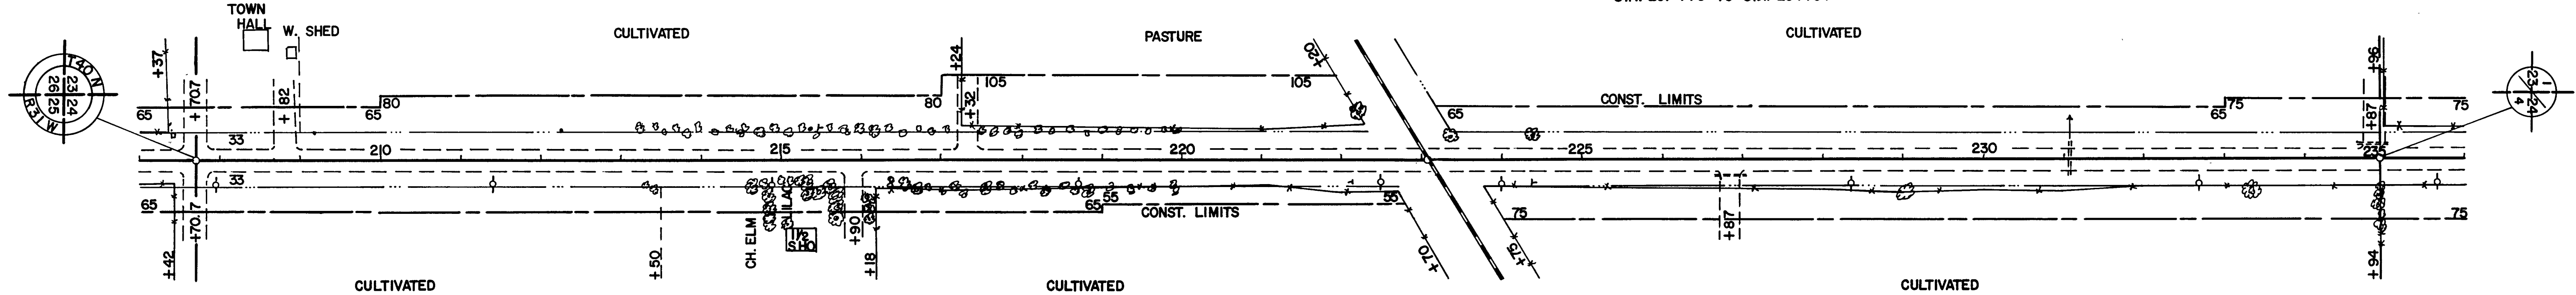

215 + 90 FM. ENT.
NO CULV. INP
15" X 22" CONC. CULV. CL.III
2 CONC. APRONS


NEG. NO. 10
CARL H. LEIDENFROST
STA. 207 + 70 TO STA. 234 + 94

225 + 87 FE. ENT.
INP 15" X 28' MET. CULV. REMOVE
15" X 22' CONC. CULV. CL.III
2 CONC. APRONS

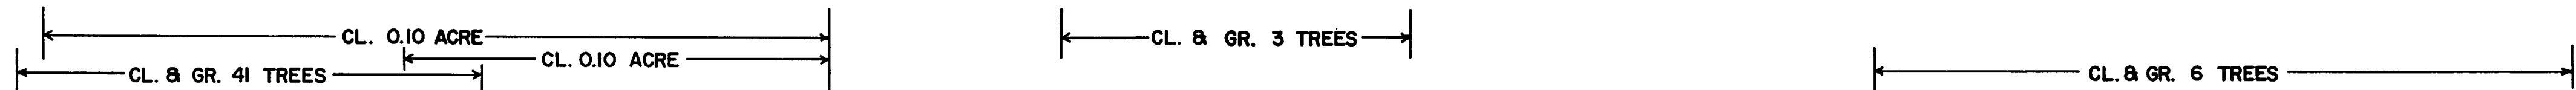

B.M. ELV. 1137.17
SPK. IN 10" W. OAK
LT. 192' STA. 208 + 45

B.M. ELV. 1137.76
SPK. IN 12" W. OAK
RT. 168' STA. 234 + 94

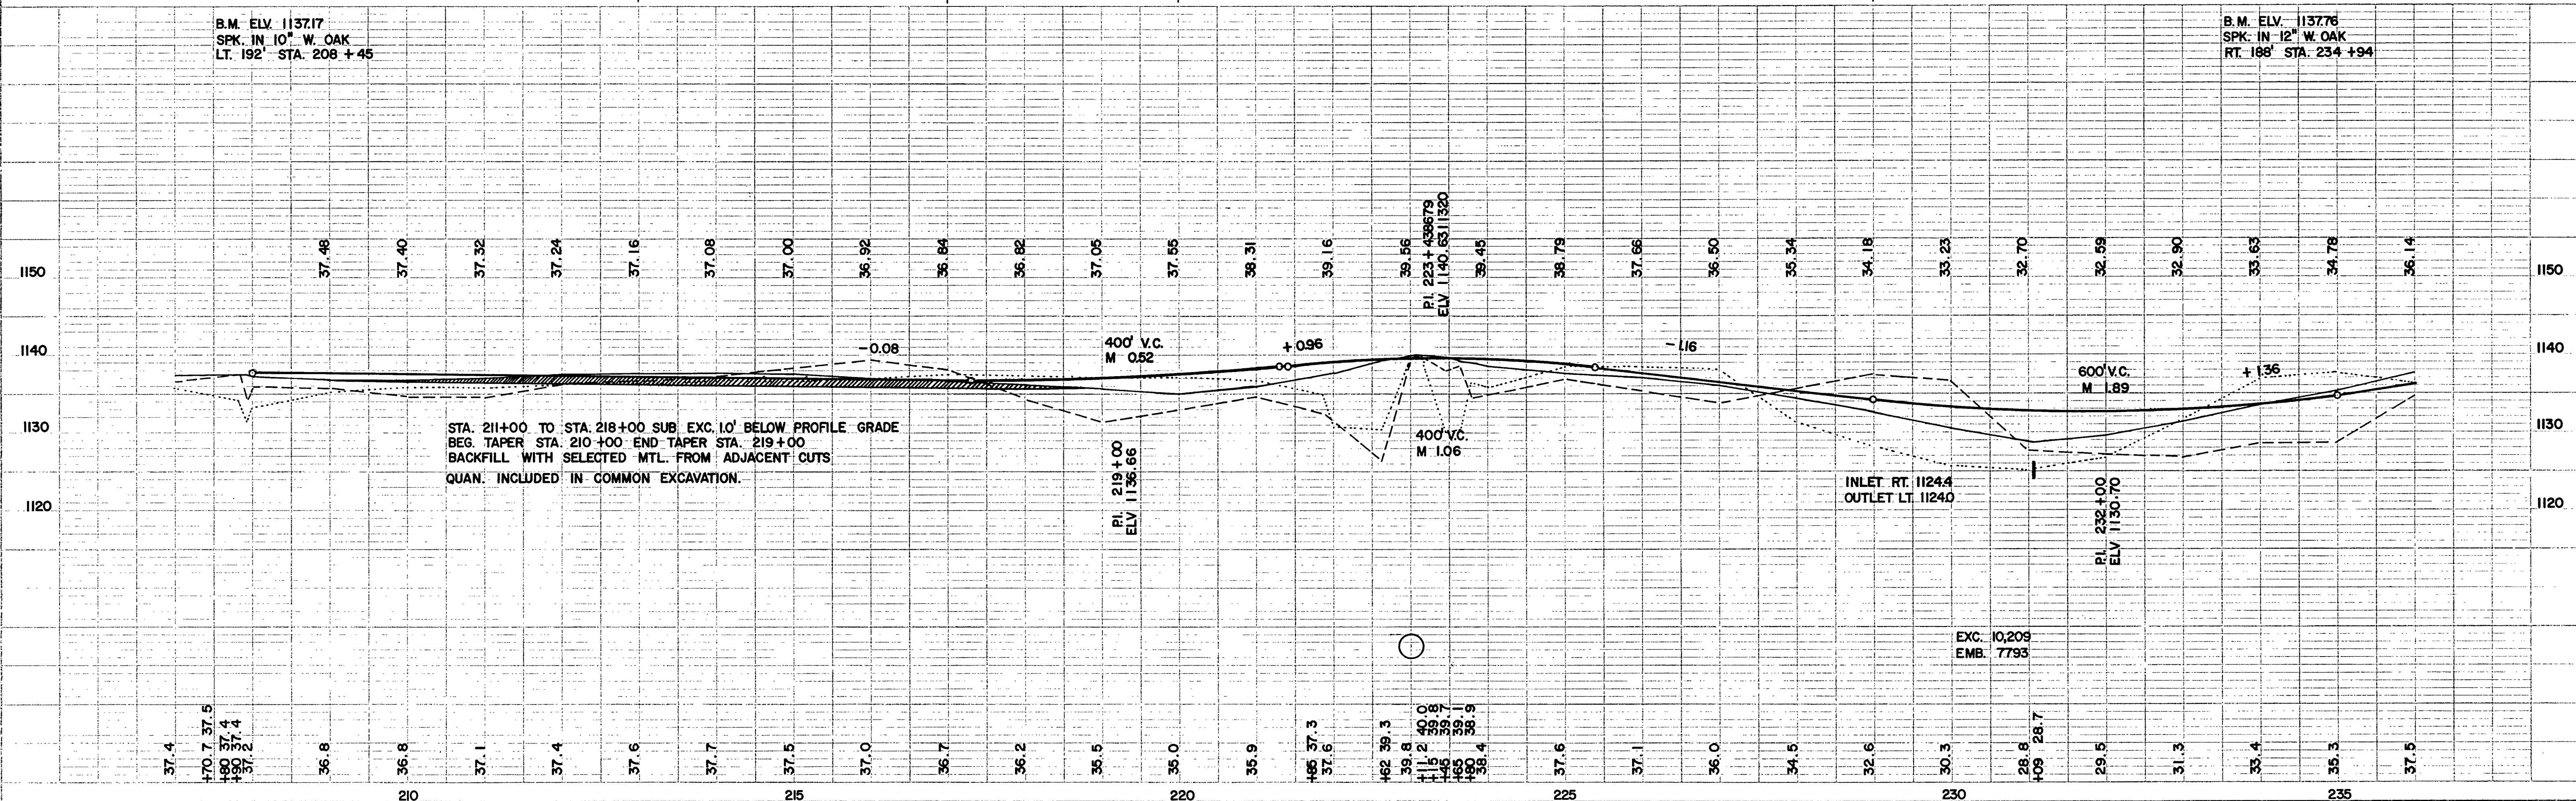

STA. 211+00 TO STA. 218+00 SUB. EXC. 1.0' BELOW PROFILE GRADE
BEG. TAPER STA. 210+00 END TAPER STA. 219+00
BACKFILL WITH SELECTED MTL. FROM ADJACENT CUTS
QUAN. INCLUDED IN COMMON EXCAVATION.

EXC. 10,209
EMB. 7793

PLAN
CHECKED BY: [Signature]
DATE: [Date]
SCALE: [Scale]

PROFILE
CHECKED BY: [Signature]
DATE: [Date]
SCALE: [Scale]