

Upsala 15

T 127 N

SEE RURAL KEY 2 16



21

R 31 W

22

2011 FIBER
 UPSALA URBAN N
 KEY 1 OF 1
 DATE: 3/1/10



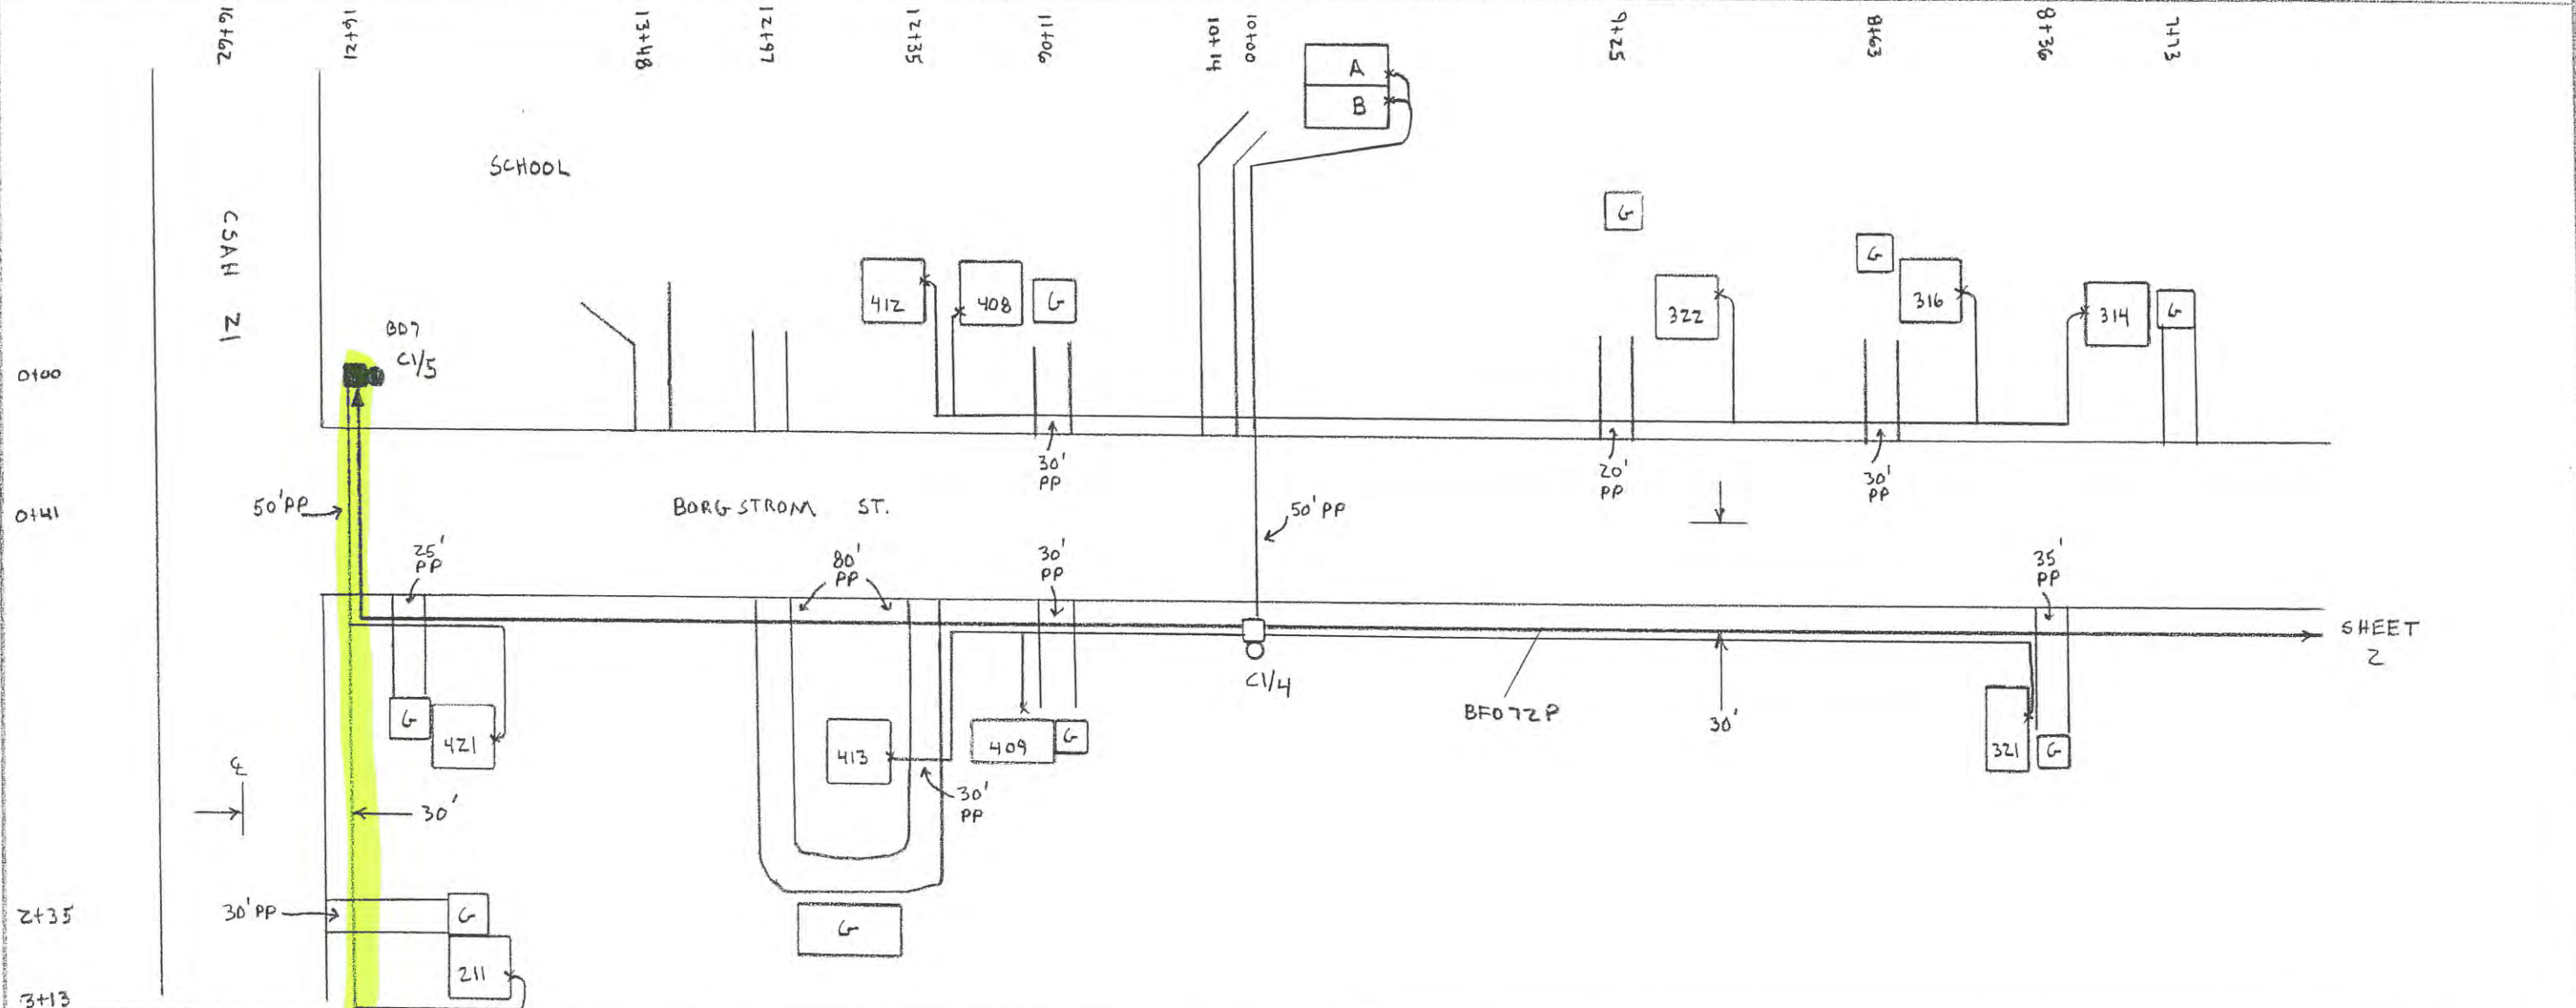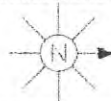

PED OR STA#	PED BD	POLE BA	BM			MISC.	SPLICE	CABLE			MISC. NOTES
			60 (1.5)DP	83	Z (5/8)E			BFO 72P	SEBOP	NID (FO)	
C1/4	010	Z3	35			H0 -1	BFO 72P		SEBOP 4	NID (FO)	
321			50			10	440		290		
409			20						230		
413			30						360		
314			30						390		
316									350		
322									270		
A									300		
B			30						300		
408			30						380		
412			80						410		
C1/5	(07)		25			Z	750				
421			50						240		
211			30						460		
TOTAL	1/010	1/23	410	12	13	12	1190		3980	12	