



R-30w

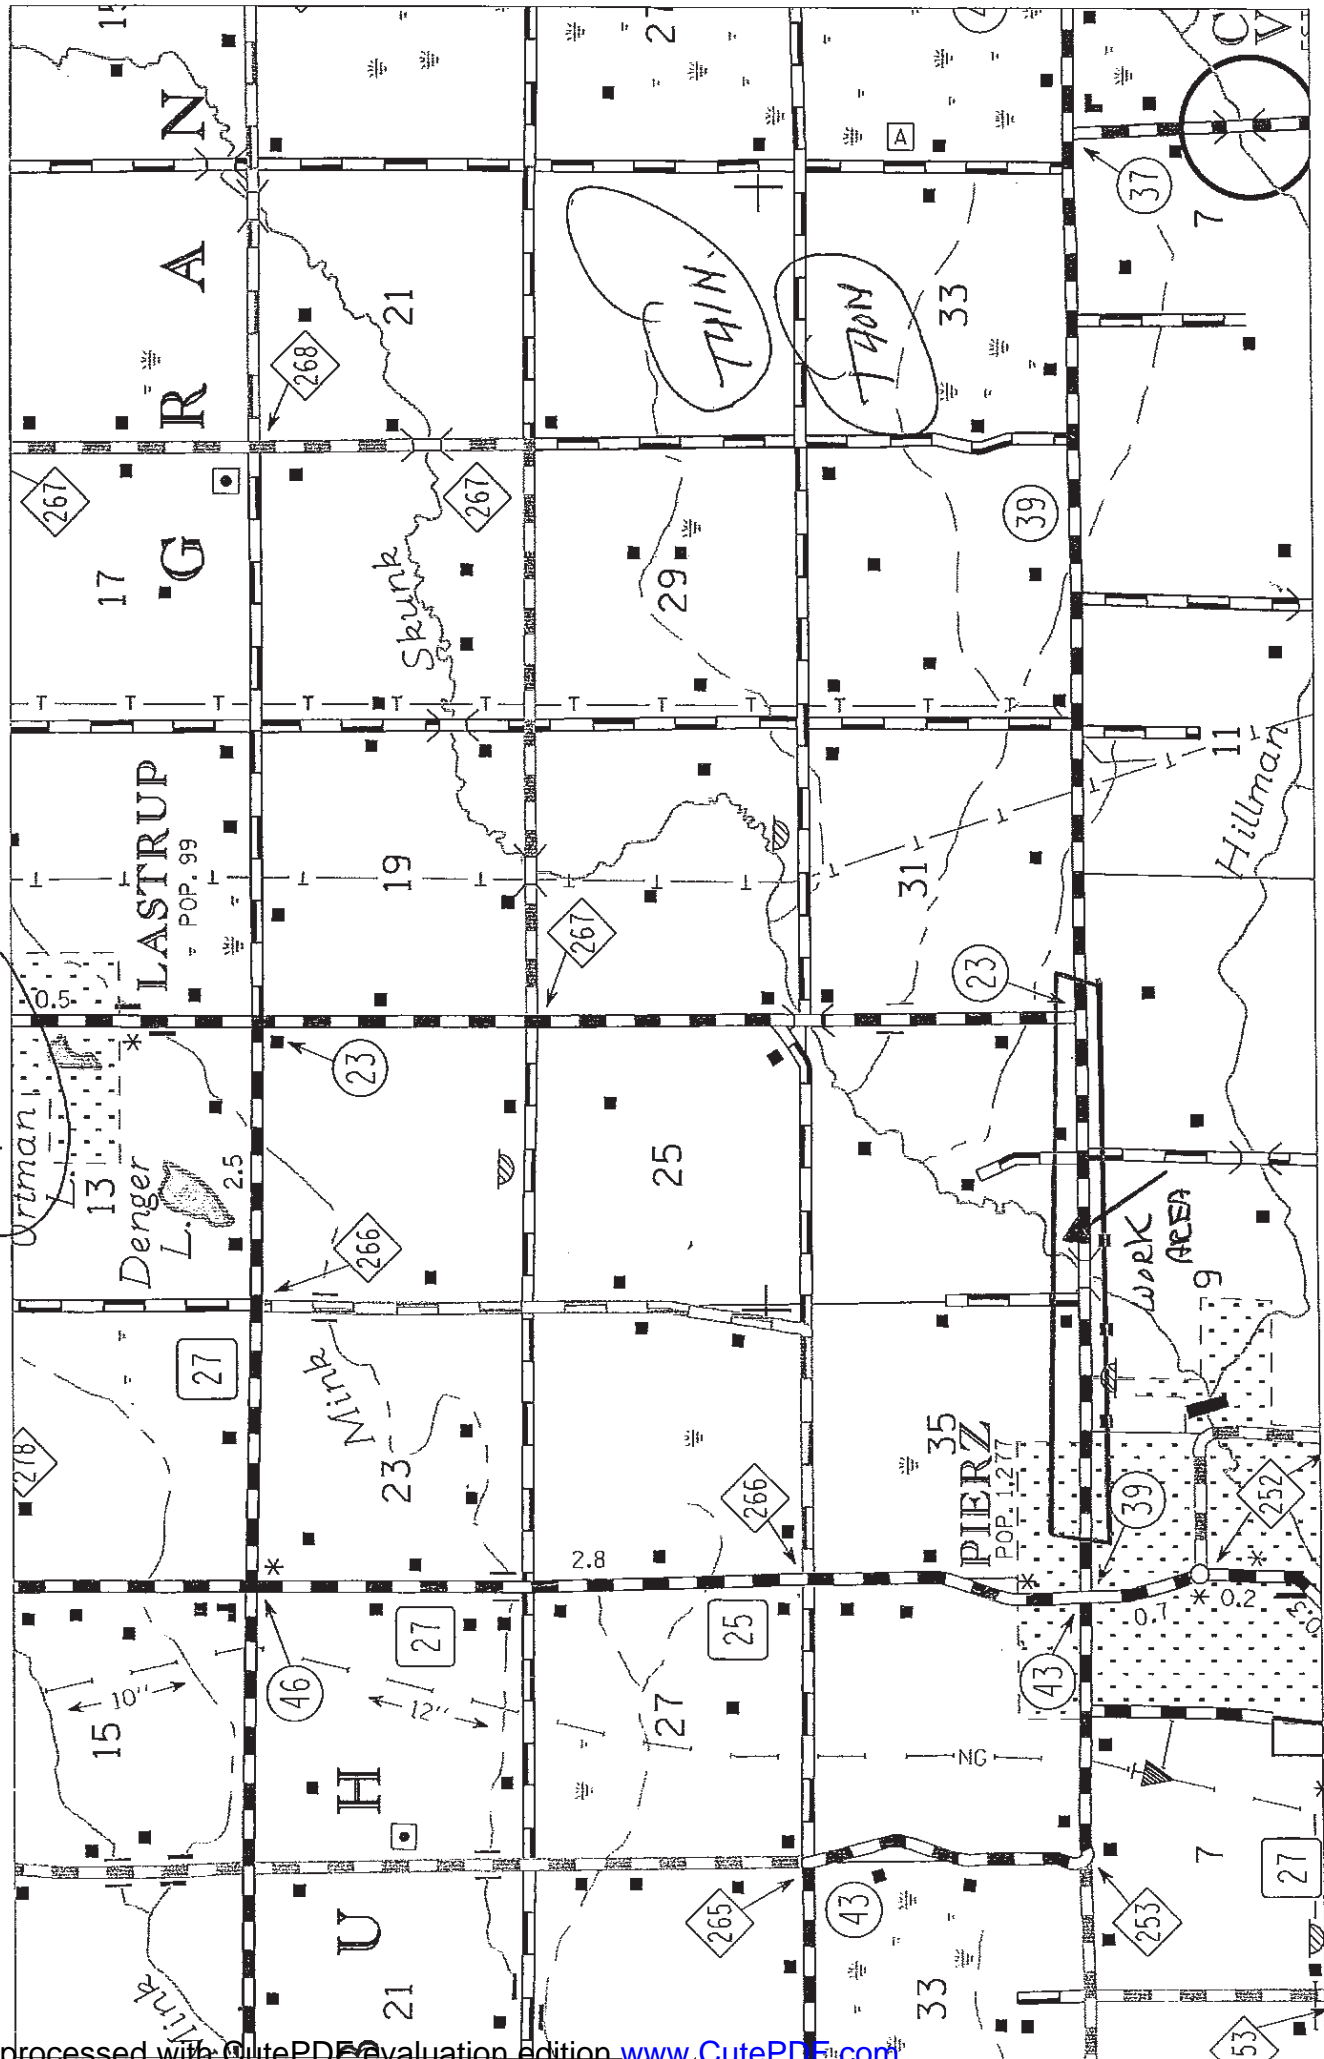

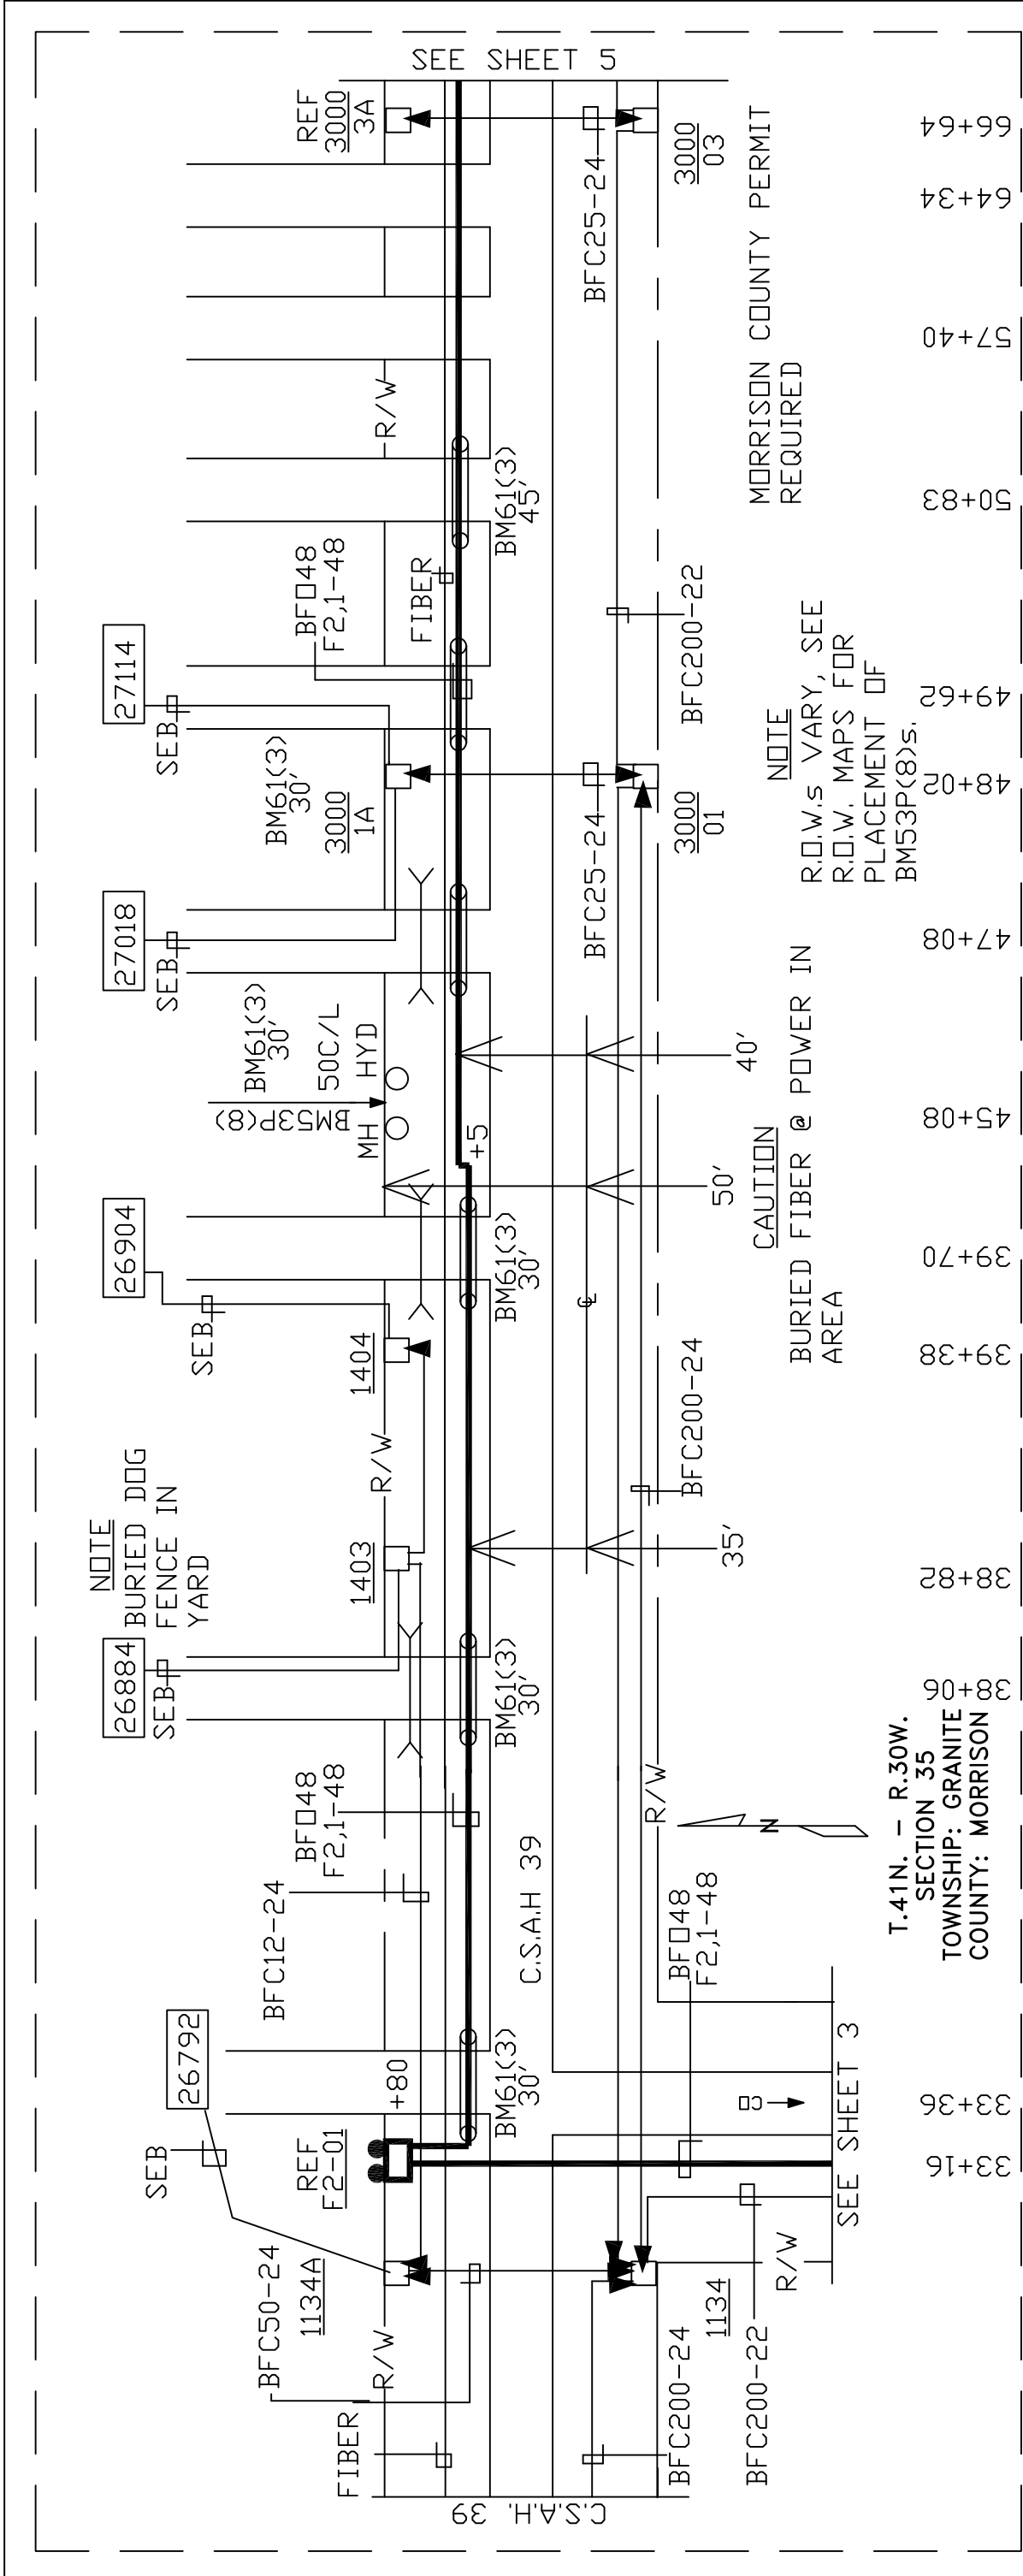


T.41N. - R.30W.
SECTION 35
TOWNSHIP: GRANITE
COUNTY: MORRISON

LEAD NO.	GPS DATA		BHF	CABLE & WIRE		BM		PM	HBFO	HD	NID	P1	PE	PF	PG	PM	W	XX	NOTES
	LATITUDE	LONGITUDE		UD	48	2	53 P(8) PL(8)												
			(30X48X18)	UD 48	2	53 P(8) PL(8)	61 (3)	100 (4)	(48)	-1									
							30												
						1	30												
							45												
							30												
							30												
TOTAL						1	195												

STAKED APPROVED	BY YDGI	DATE 7/11/11	RELEASED FOR CONST. DATE	AS BUILT POSTED DATE	SCHEMATICS DATE	MAP NUMBER	BY	GPS DATE	TITLE PL 5.6 M F 27702 173rd ST. AT@T	TAX DISTRICT 0543	REA PROJECT WORK ORDER E:261104	EXCHANGE ROUTE F2	PIERZ SHEET 4 OF 12	PIERZ SHEET 4 OF 12
-----------------	---------	--------------	--------------------------	----------------------	-----------------	------------	----	----------	---------------------------------------	-------------------	---------------------------------	-------------------	---------------------	---------------------



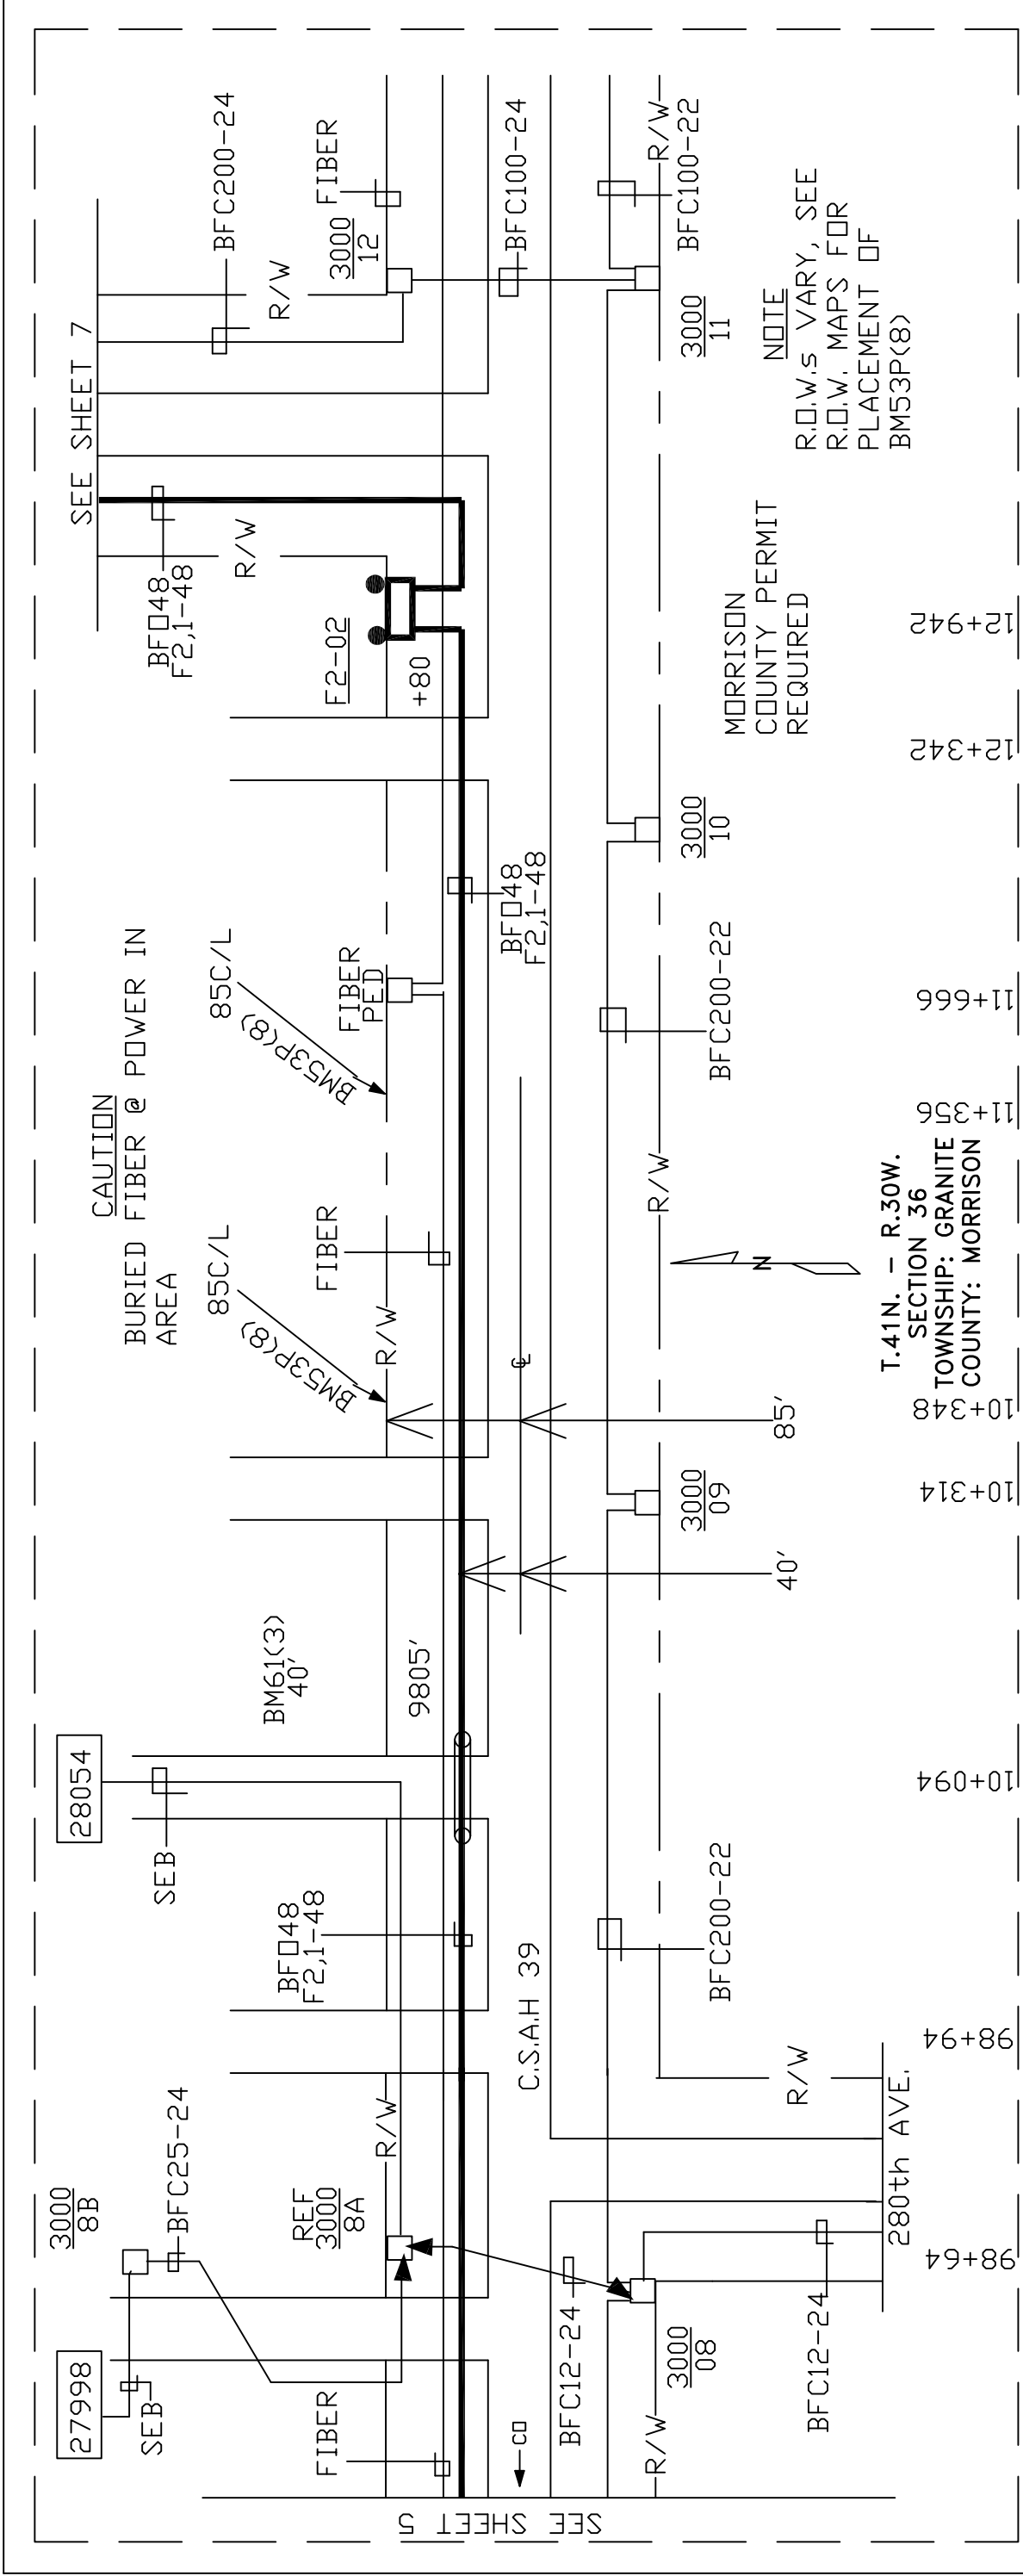

LEAD NO.	GPS DATA		BHF	CABLE & WIRE			BM	HBFO	HD	NID	P1	PE	PF	PG	PM	W	XX	NOTES
	LATITUDE	LONGITUDE		BFO	53	53												
F2-02	45.98357	-94.06203	1	9805	2	(5/8)P(8)	PL(8)	(2)	(3)									
TOTAL			1	9805	1	3	1	40	1	40								

BY	DATE	RELEASED FOR CONST. DATE	AS BUILT POSTED	MAP NUMBER	BY	DATE
YOGI	7/18/11					
STAKED						
APPROVED						

TITLE	PL 5.6 M F 27702 173rd ST. AT@T	TAX DISTRICT	0543	REA PROJECT	E.261104	EXCHANGE	PIERZ
				WORK ORDER	F2	ROUTE	F2
				PAR./C.D.	PIERZ	SHEET 6 OF 12	

CONST. SHT. 6 OF 12

