NOTE: BORE ALL PAVED STREETS AND DRIVEWAYS Minimum depth requirements for crossings of state highways and county roads is 60". Minimum depth requirements for crossings of city streets and township roads is 48". Minimum depth for parallel installations on state highways and county roads is 36". Minimum depth for parallel installations on city streets and township roads is 30".

INSTALL 2" TR CL-2 6' - 7' OFF EDGE OF ROAD DIRECTIONAL BORE

**DESIGNER EXPRESS DESIGN** 

9/22/2011 01:10:24 PM

I hereby certify that this plan, specification, or report was prepared by me or under my direct supervision and that I am a duly Licensed Registered Professional Engineer under the laws of the State of Minnesota.

## NOT FOR CONSTRUCTION



PROPRIETARY AND CONFIDENTIAL

PROJECT #: 59070961

M16000 LITTLE FALLS

ONE CALL: Morrison

\*NE19T129/R29

\* = this Page



ACTIVE MAIN

DESIGNED MAIN

PROPOSED ABANDONED MAIN
ABANDONED MAIN

## PIPE REQUIRED:

340' 2"TR CL-2

340' PIPE

PROPOSED ABANDONED PIPE:

## COPIES:

PIPELINE INTEGRITY: N GAS VALVE: N DD NUMBER:N CORROSION: N EMP: N

FOLLOW INTERNAL PIPE SAMPLING REQUIREMENTS? N

SURVEYOR REQUIRED? N

PERMITS: MORRISON COUNTY NOTIFIED: LITTLE FALLS


PROJECT DESCRIPTION: NBCO MILL PARK TOWNHOMES

DESIGNER: Wendy Kronwall PHONE #: 612-321-5508 DRAWN BY: Wendy Kronwall DESIGN DATE: 9/8/2011

## REVISION INFO: 9-22-2011 WLK

CHANGED MAIN LOCATION ~ UNABLE TO CAMERA SEWERS PREVIOUS RUNNING LINE

Main SCALE 1":100'
SCAN SHEET 1 OF 1

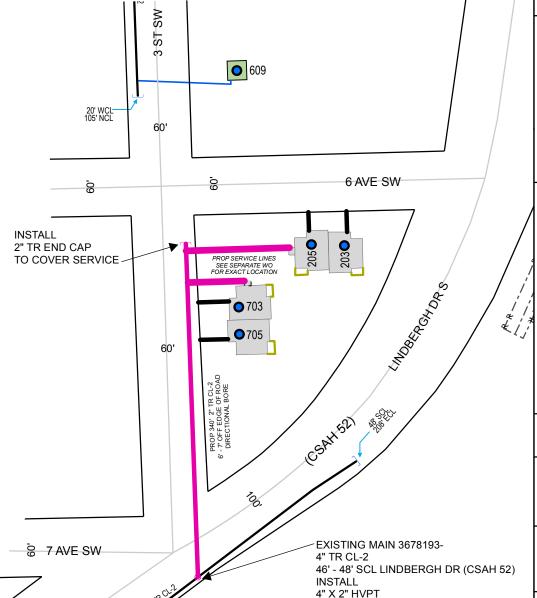

CONTINUE 2" TR CL-2 N

**DIRECTIONAL BORE**