




TWP 132 N  
 RING 31 W  
 SEC. 18  
 SHEET 6 OF 7  
 CO. MORRISON  
 SERVICE AREA LINCOLN

PROJECT: MN537-2012  
 EXCHANGE: LINCOLN  
 TOWNSHIP: Scandia 1/21/24

DATE: 7-26-11  
 REV. 18  
 AS BUILT BY:

SEE NOTATION  
 DISTANCE FROM E ROAD  
 NORTH  
 1/15

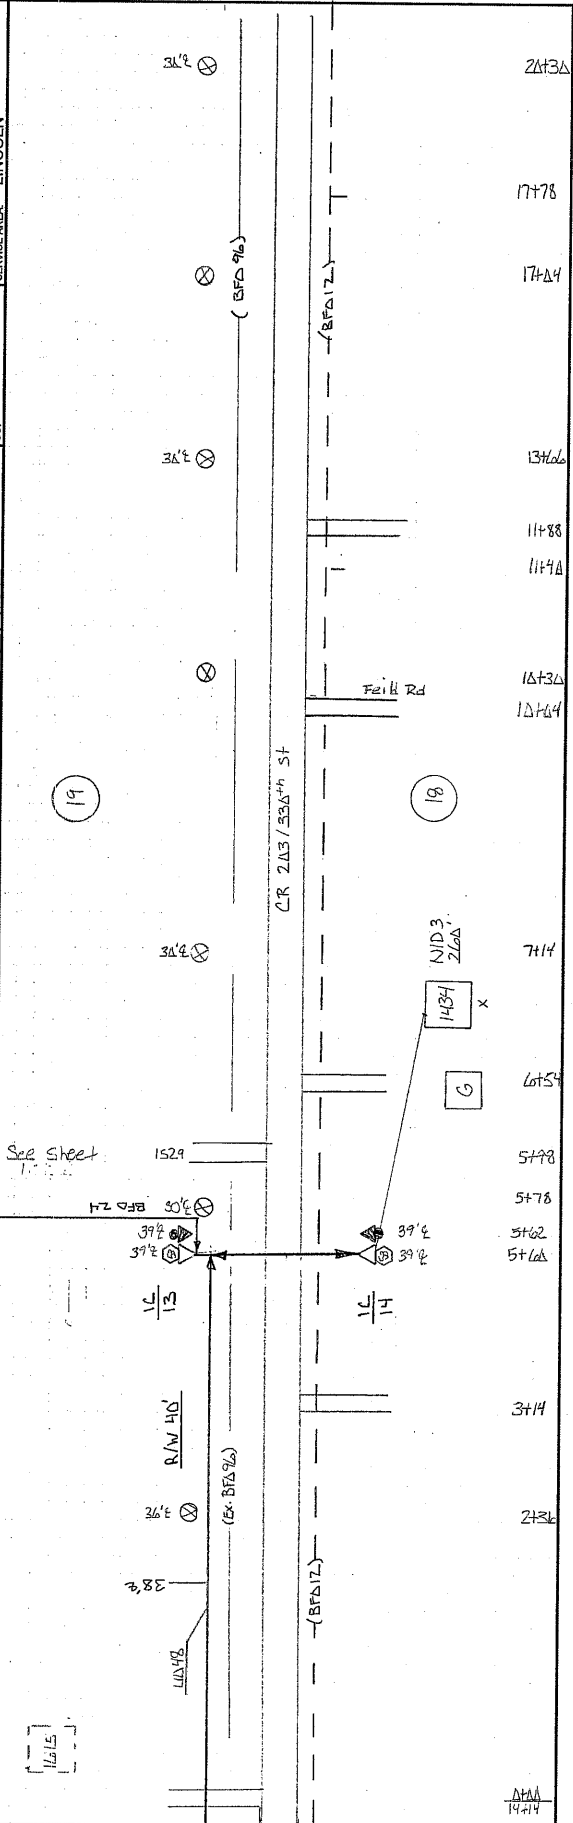

HOUSE NO.	BA	BDO	BFO	BH	BM	HBF	HO	NID	SUB NO.	SE	UD	UO	W
13				2 (ECL)	53		1	3		B		4B	
14				1	1		2	1	1434	Z60	9Z	766	ZD
				1	1		1	1		Z60		Z10	
				2	2		3	1		Z60	9Z	976	ZD








NOTE: USE DAMAGED 144 AS FALL-TOPE TO A/7



DISTANCE FROM E ROAD  
SEE NOTATION  
STAKED BY: JG  
DATE: 5-12-11  
REV. 1  
AS BUILT BY: DATE:

PROJECT: MN537-2012  
EXCHANGE: LINCOLN  
TOWNSHIP: SCANATA VALLEY

ROUTE: A  
SHEET: 17 OF 17  
TWP: 32 N  
RNG: 31 W  
SEC: 20  
CO: MORRISON  
SERVICE AREA: LINCOLN

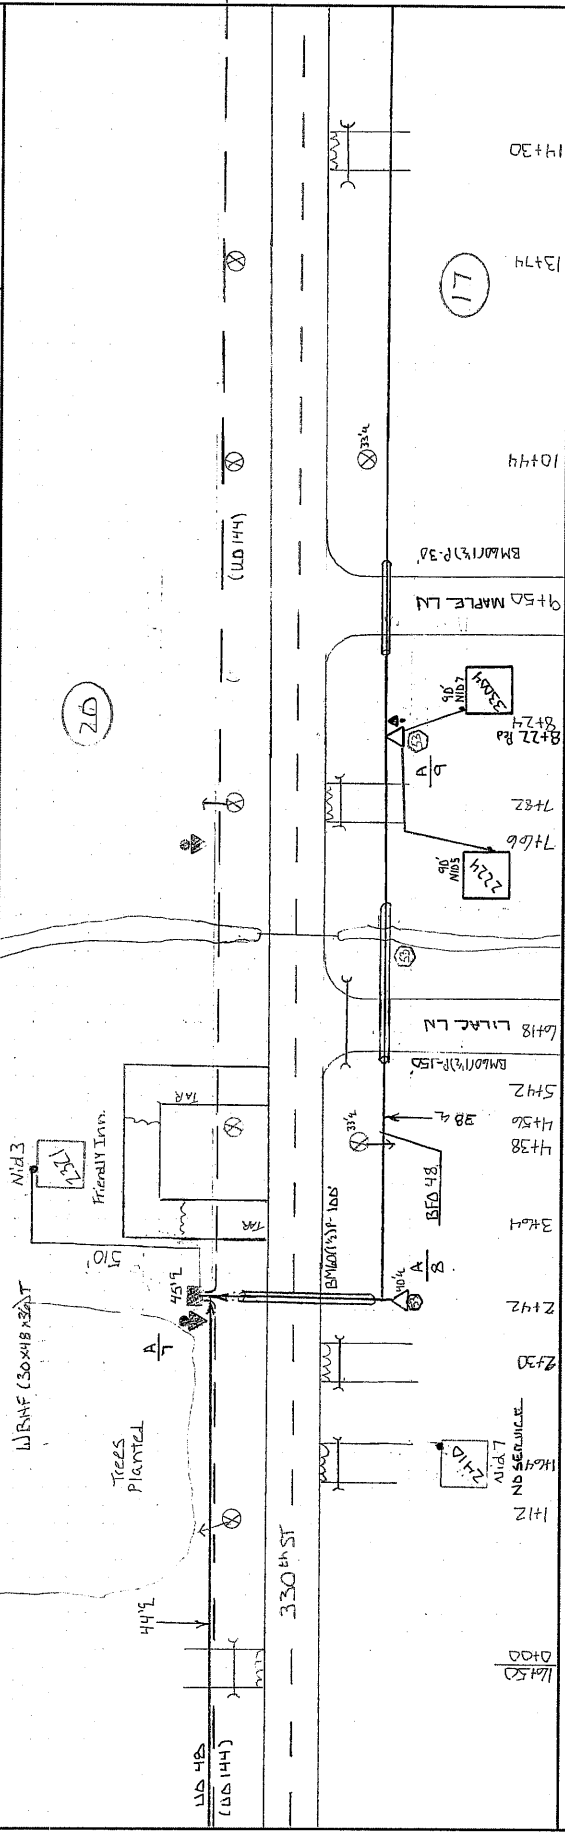


HOME NO	BA	BDO	BFO	BH	BM	HBF	HO	MID	NID	SUB NO.	SE		UD	UO	W
											B	A			
	2	4	48		2	(48)	1	3B	5	7		4	B	48	14+30
7															
8		1	190		1	100								3322	
9		1	636		1	150	2		1						
	2														
	2	2	826		2	3	3	1	1					3322	14+30

Prepared by: CNS 216254-5360



DISTANCE FROM E ROAD  
 SEE NOTATION  
 STAKED BY: JZ  
 DATE: 5-12-11  
 REV. 1  
 PROJECT: MN537-2012  
 EXCHANGE: LINCOLN  
 TOWNSHIP: SCANDIA VALLEY  
 DATE:  
 AS BUILT BY:  
 CO. MORRISON  
 ROUTE: 32 N  
 RING: 31 W  
 SEC. 20  
 SHEET: 2 OF 2  
 SERVICE AREA: LINCOLN

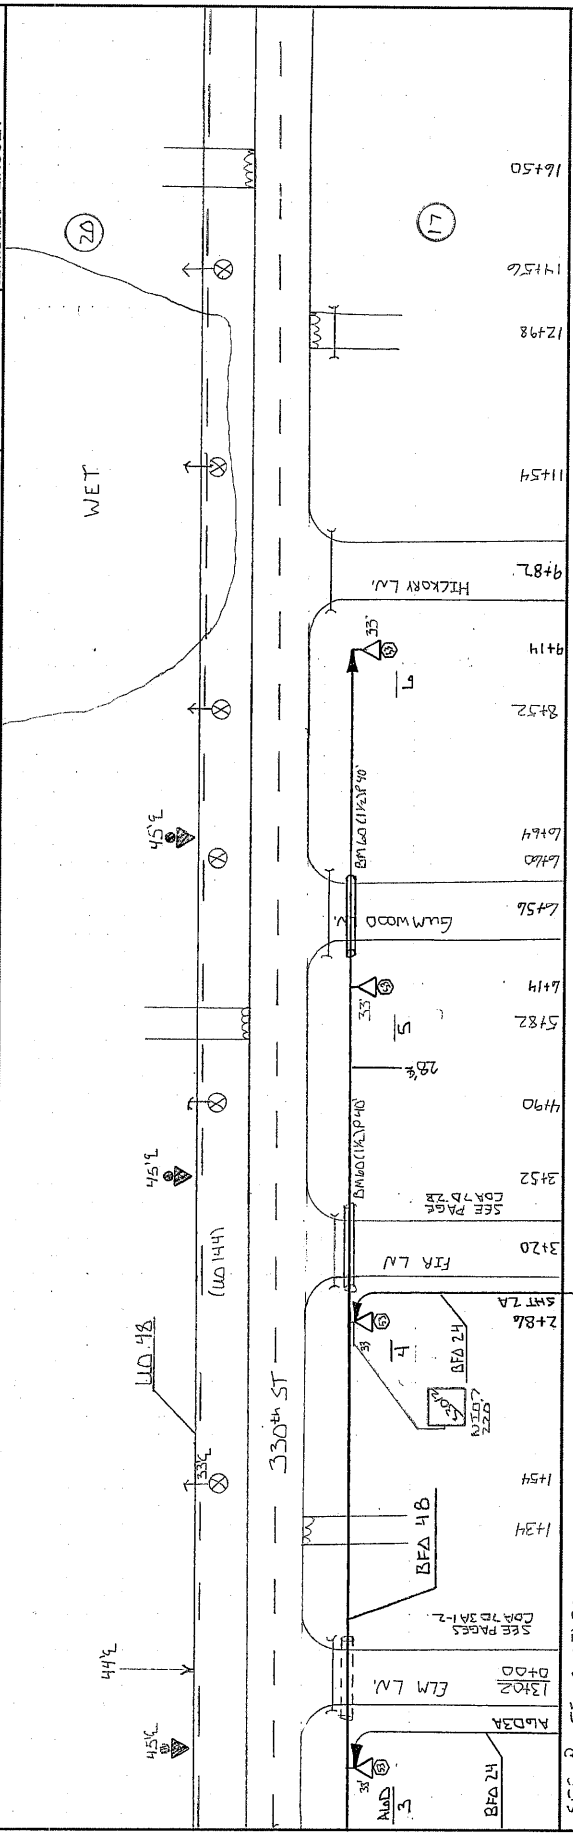

SEE ROUTE COALB3A

HOUSE NO.	BA		BDO		BFO		BH		BM		HBF		HO		NID		SUB NO.		SER		UD		UO	
	1	2	1	2	1	2	1	2	1	2	1	2	1	2	1	2	1	2	1	2	1	2	1	2
4	2	1	1	4	387	48			1	40			1	1	7				4		(1x1-1)			
5	1	1	1	376	376			1	40				1	1	1			33012	220		20			
6	1	1	1	348	348			1	40				1	1										
2	3	3	1106					3	170				1	1	1				220		20			










DISTANCE FROM E ROAD  
 SEE NOTATION  
 STAKED BY: JG  
 DATE: 5-11-11  
 REV. DATE: 7-16-11  
 AS BUILT BY:

**CTC**  
 PROJECT: MN537-2012  
 EXCHANGE: LINCOLN  
 TOWNSHIP: SCANLON VALLEY  
 CO. MORRISON


TMP 32 N  
 ROUTE: A  
 SHEET: 2 OF 7  
 SERVICE AREA: LINCOLN

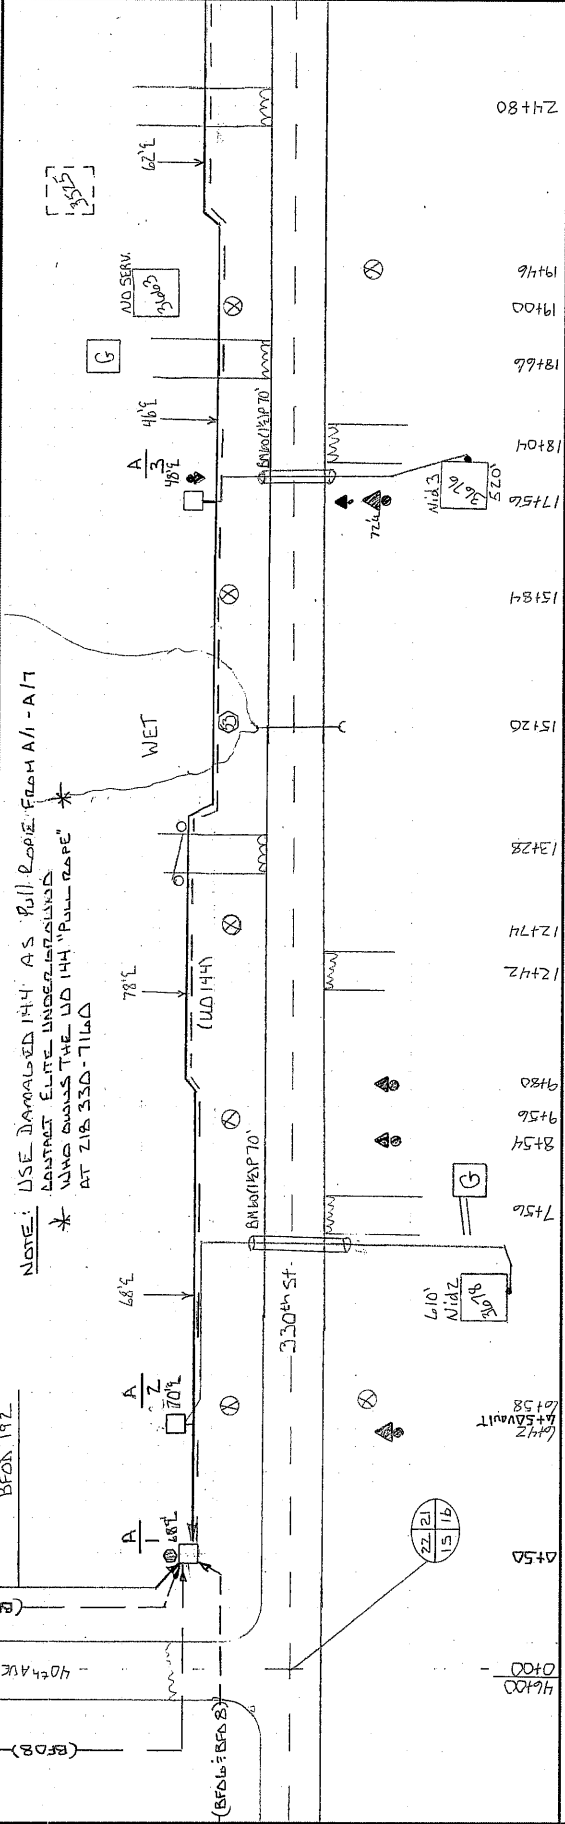

HOUSING No.	BA	BDO	BFO	BH	BM	LB	HBF	HO	NID	SUB NO.	SE	UD	UO	W
2				F 3/4" x 3/4" (5/8")	7	53	(192) (LB)	-1	2	3	B 4		192	UD (1x1-1.25)
3								1	1		610		810	20
								1	1	1	520		1340	20
								2	1	1	1130		2150	40

Prepared By: GIS 218-504-3366



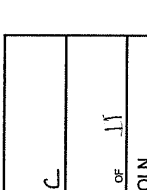


SEE NOTATION  
DISTANCE FROM E ROAD

STAKED BY: R.C.  
DATE: 7/11  
REV. DATE:  
AS BUILT BY:

PROJECT: MN537-2012  
EXCHANGE: LINCOLN  
TOWNSHIP: SCANDIA VALLEY

TWP 132 N  
RNG 31 W  
SEC. 23 24  
CO. MORRISON  
SHEET: 8 OF 11  
SERVICE AREA: LINCOLN

ROUTE: Z.C.

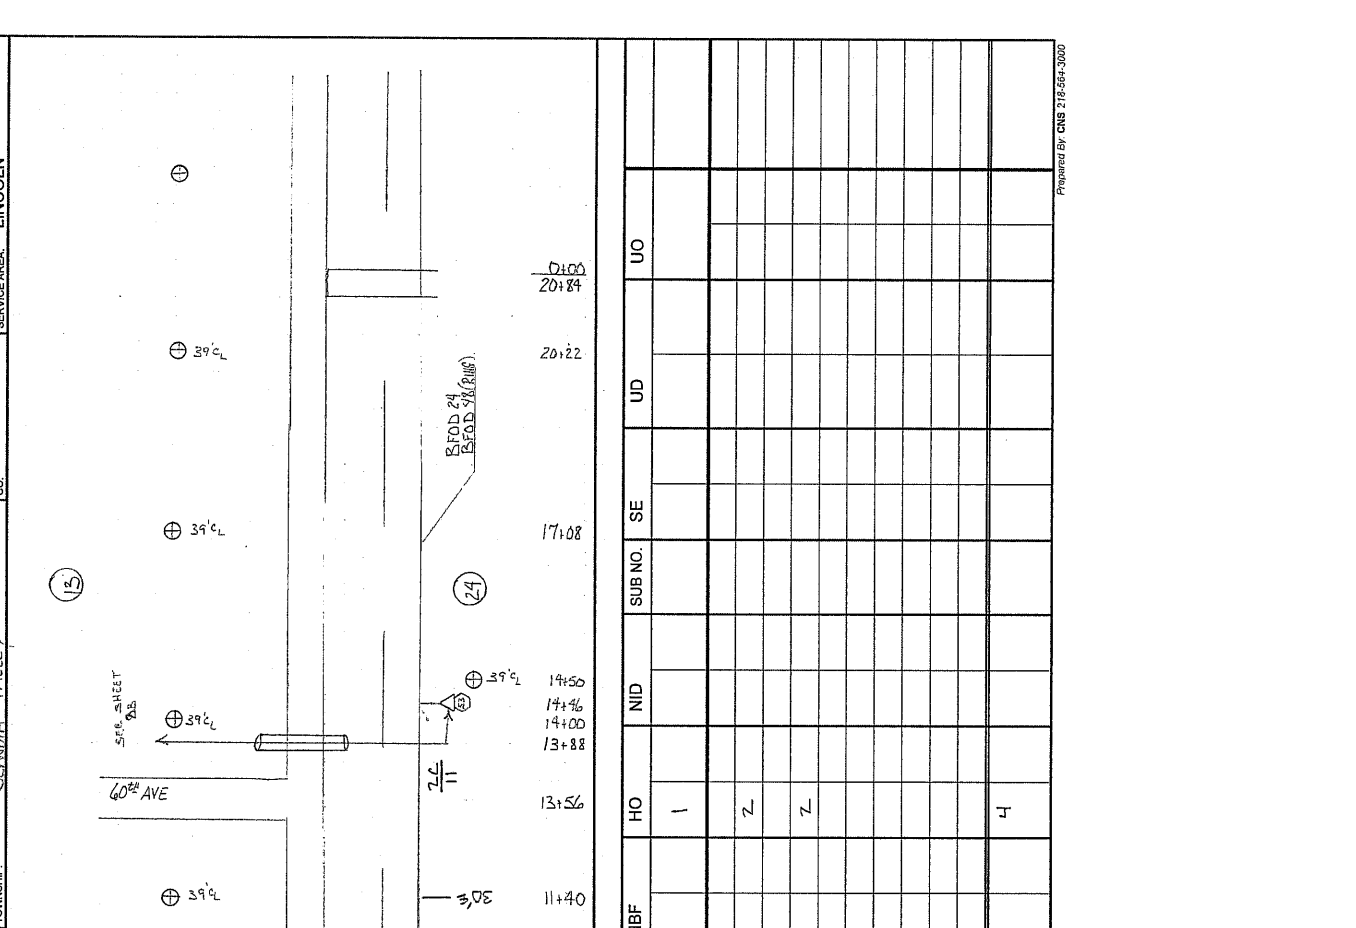



CTC


MINNISCOTT COUNTY, MINNESOTA

PROJECT: MN537-2012  
 EXCHANGE: LINCOLN  
 TOWNSHIP: SCANDIA VALLEY

DATE: 7/11  
 REV. 13  
 SEC. 24

AS BUILT BY: MORRISON

ROUTE: 22  
 SHEET: 10 OF 11  
 SERVICE AREA: LINCOLN

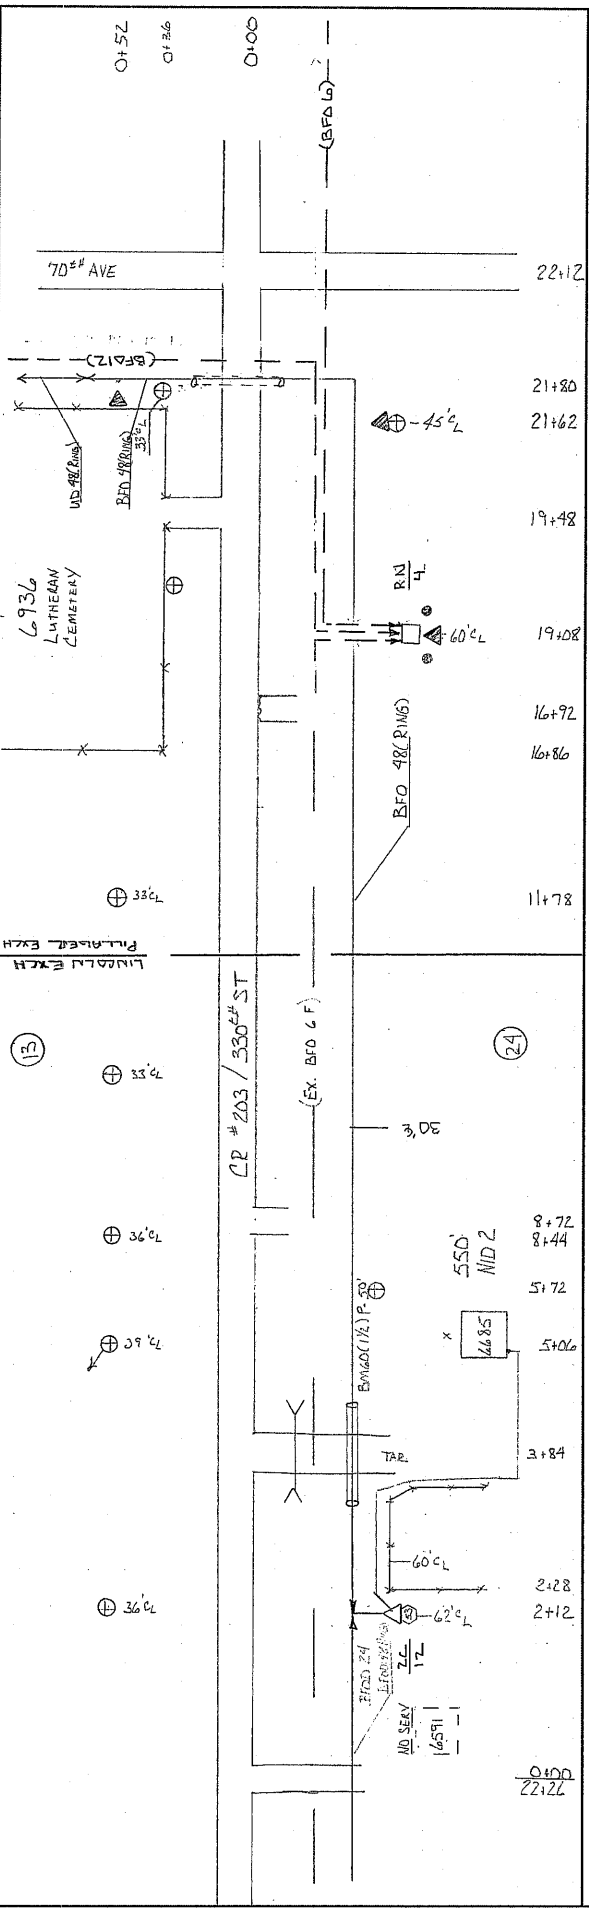

HOUSING NO.	BA	BDO	BFO	BH		BM	HBF	HO	NID	SUB NO.	SE	UD	UO	XZ
				F(30x15 x 30)17	2 (58X8)									
17		1	317D		1	2	1	1	1	6685	550			
RN-4														
		1	317D		1	2	1	1	1		550			

Prepared By: CNS 218-554-3000