


NOTE
MORRISON COUNTY WILL BE
REGRAVING C.S.A.H 234 IN THE
NEAR FUTURE

NOTE
BUNKER HILL REMOTE

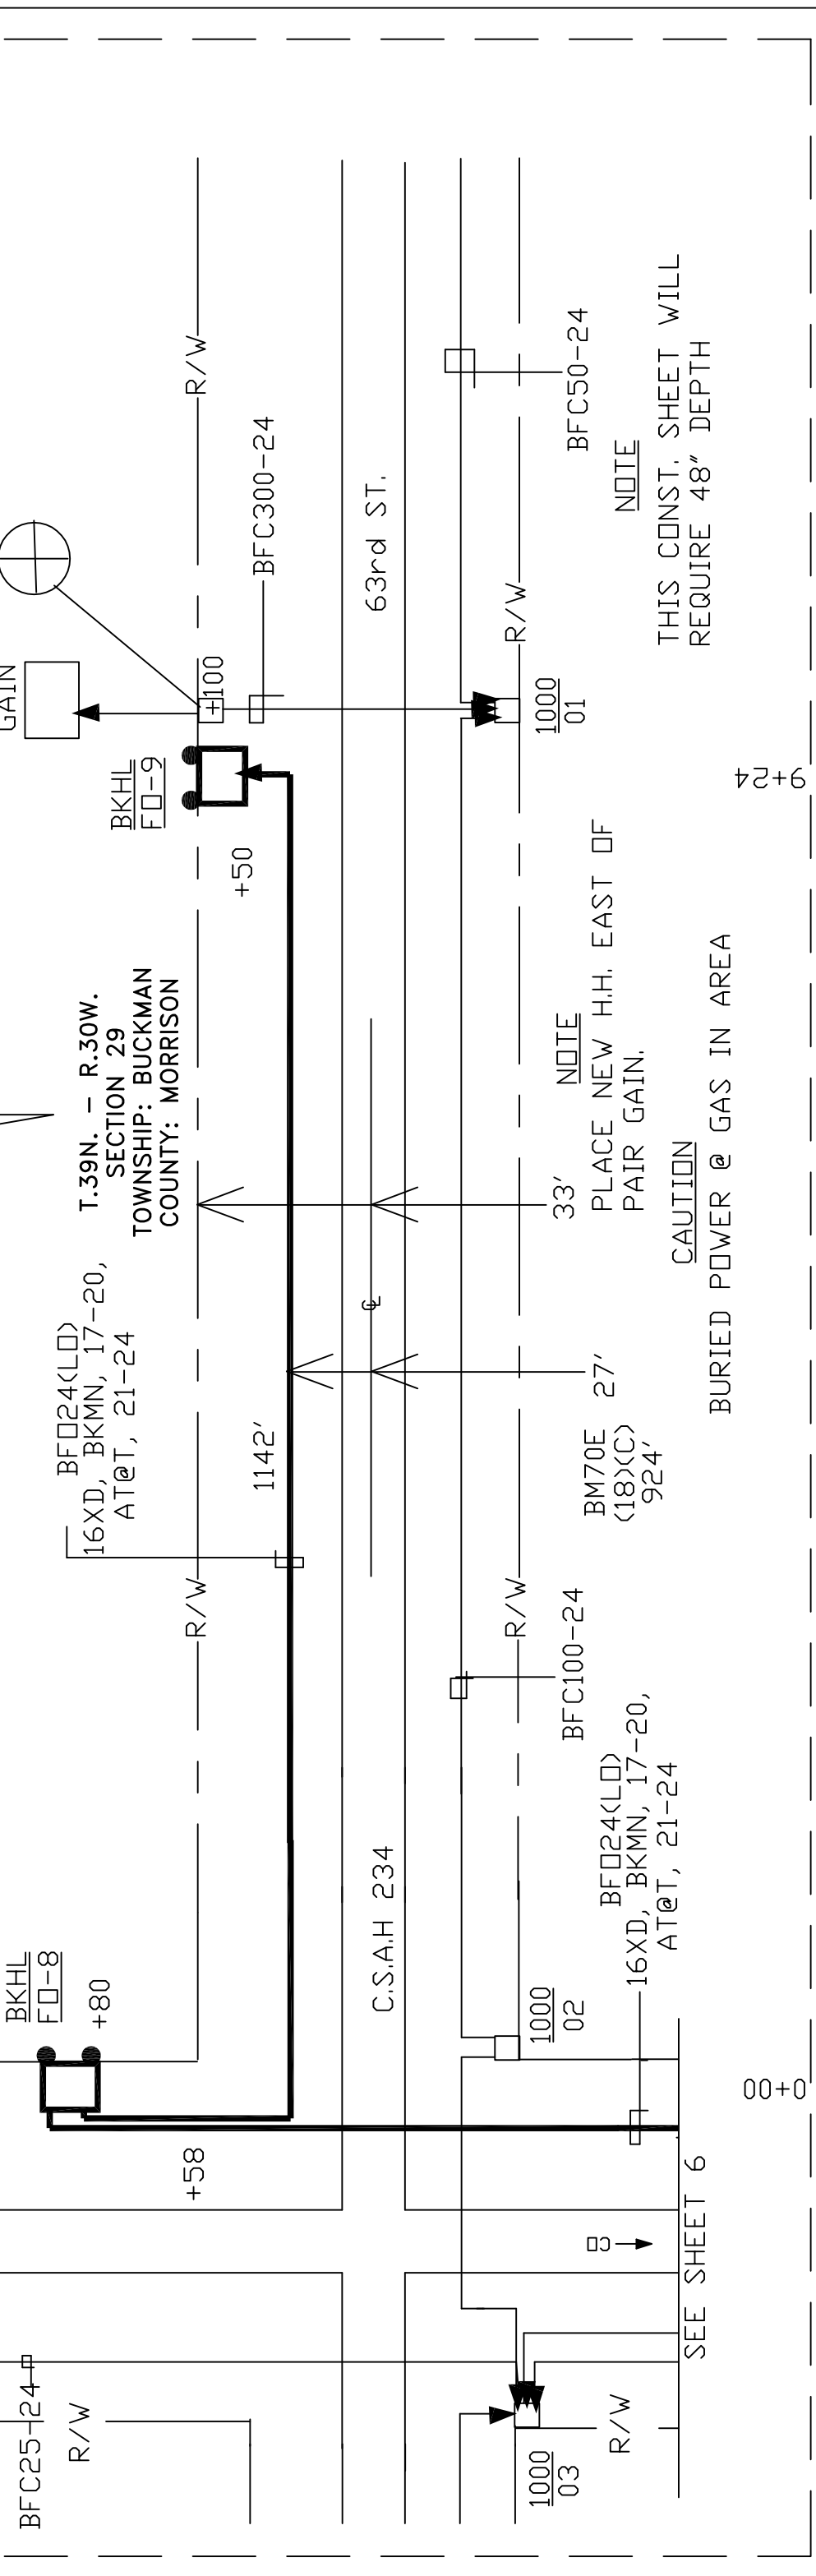

LEAD NO.	GPS DATA		POLE OWN	BHF	CABLE & WIRE	BM					HBFO	HD	P1	PE	PF	PG	PM	W	XX	NOTES	
	LATITUDE	LONGITUDE				2	53	53	60	61											70E
BKHL/FD-9	43.76485	-91.07254		(30X48X18)	BFD 24	(LD)(C)	(5/8 X8)	1	1	1	1	924	1	4							
TOTAL				1	1112			1	1	1	1	924	1	4							

STAKED	BY: YDGI	DATE: 4/16/2012	RELEASED FOR CONST. DATE:	AS BUILT POSTED	BY: [Signature]	DATE: 4/16/2012	MAP NUMBER:	DATE:	CPRS DATE:	TITLE PL 3.4 M. F. BUNKER HILL REMOTE	TAX DISTRICT 0543	REA PROJECT	WORK ORDER E.278932	EXCHANGE ROUTE	PIERZ
APPROVED															

