



Gopher State

Tailgate Session

City: **Morrison**
 Sec: **20**
 Twp: **42N**
 Rg: **28W**
 Signed By: **Moser**
 Staked By: **scott seeling**
 Elec: _____
 RFCd: _____

W/O#: **250369**
 LOC#: **74-000-20-07600**
 Name: **LEROY RIEKE,**
 (H) Phone #: _____
 (W) Phone #: _____
 Acct#: **3079402**
 Page: **1 of 2**

WORKING SHEET

Update: _____

Date: _____

By: _____

Wire Size	Pole	OH Assy	Grnd.	Guy E	Lead F	Anchor F	Trans G	Light M26-5	Ang.	J Box	Mod	EI-bow	Cap	Spl-ice	Pri. Riser	Sec. Span	Sec. Wire	Unit	CWP Ped/Loop	Misc Assy
	35-5	C1.11																		H1.1
15 KV SOL	35-5					G9-10			77°						UA1			K1.5		H1.1
15 KV	30-6		UM27-2			UG7-10						1			UA1					UM6-34
																	4/0 USE	UM5		H1.1
																	2 TX	K1.5		


REPLACE 15 KV CABLE

Service Address (Line Crew Adds)

Row	Line Ext\$	Bore/Push\$	Permit\$	Ped/Loop\$	Total\$	Rd Permit	Cty Permit	Twp Permit	State Permit	DNR Permit	Joint Trench	Notify TWP	WRE FEET	# Wires	Misc Assy
Row 1:						<input type="checkbox"/>	<input checked="" type="checkbox"/>	<input type="checkbox"/>	<input type="checkbox"/>	<input type="checkbox"/>	<input type="checkbox"/>	<input type="checkbox"/>	225	1	H1.1
Row 2:						<input type="checkbox"/>	<input type="checkbox"/>	<input type="checkbox"/>	<input type="checkbox"/>	<input type="checkbox"/>	<input type="checkbox"/>	<input type="checkbox"/>	270		UM6-34
						<input type="checkbox"/>	<input type="checkbox"/>	<input type="checkbox"/>	<input type="checkbox"/>	<input type="checkbox"/>	<input type="checkbox"/>	<input type="checkbox"/>	10		H1.1
						<input type="checkbox"/>	<input type="checkbox"/>	<input type="checkbox"/>	<input type="checkbox"/>	<input type="checkbox"/>	<input type="checkbox"/>	<input type="checkbox"/>	40	1	H1.1

Socket on Site Backfill Comments: _____
 Final Grade Comments: _____
 Brushing Comments: _____
 Trees Comments: _____

Temp. Set: _____ By: _____ Comp.: _____

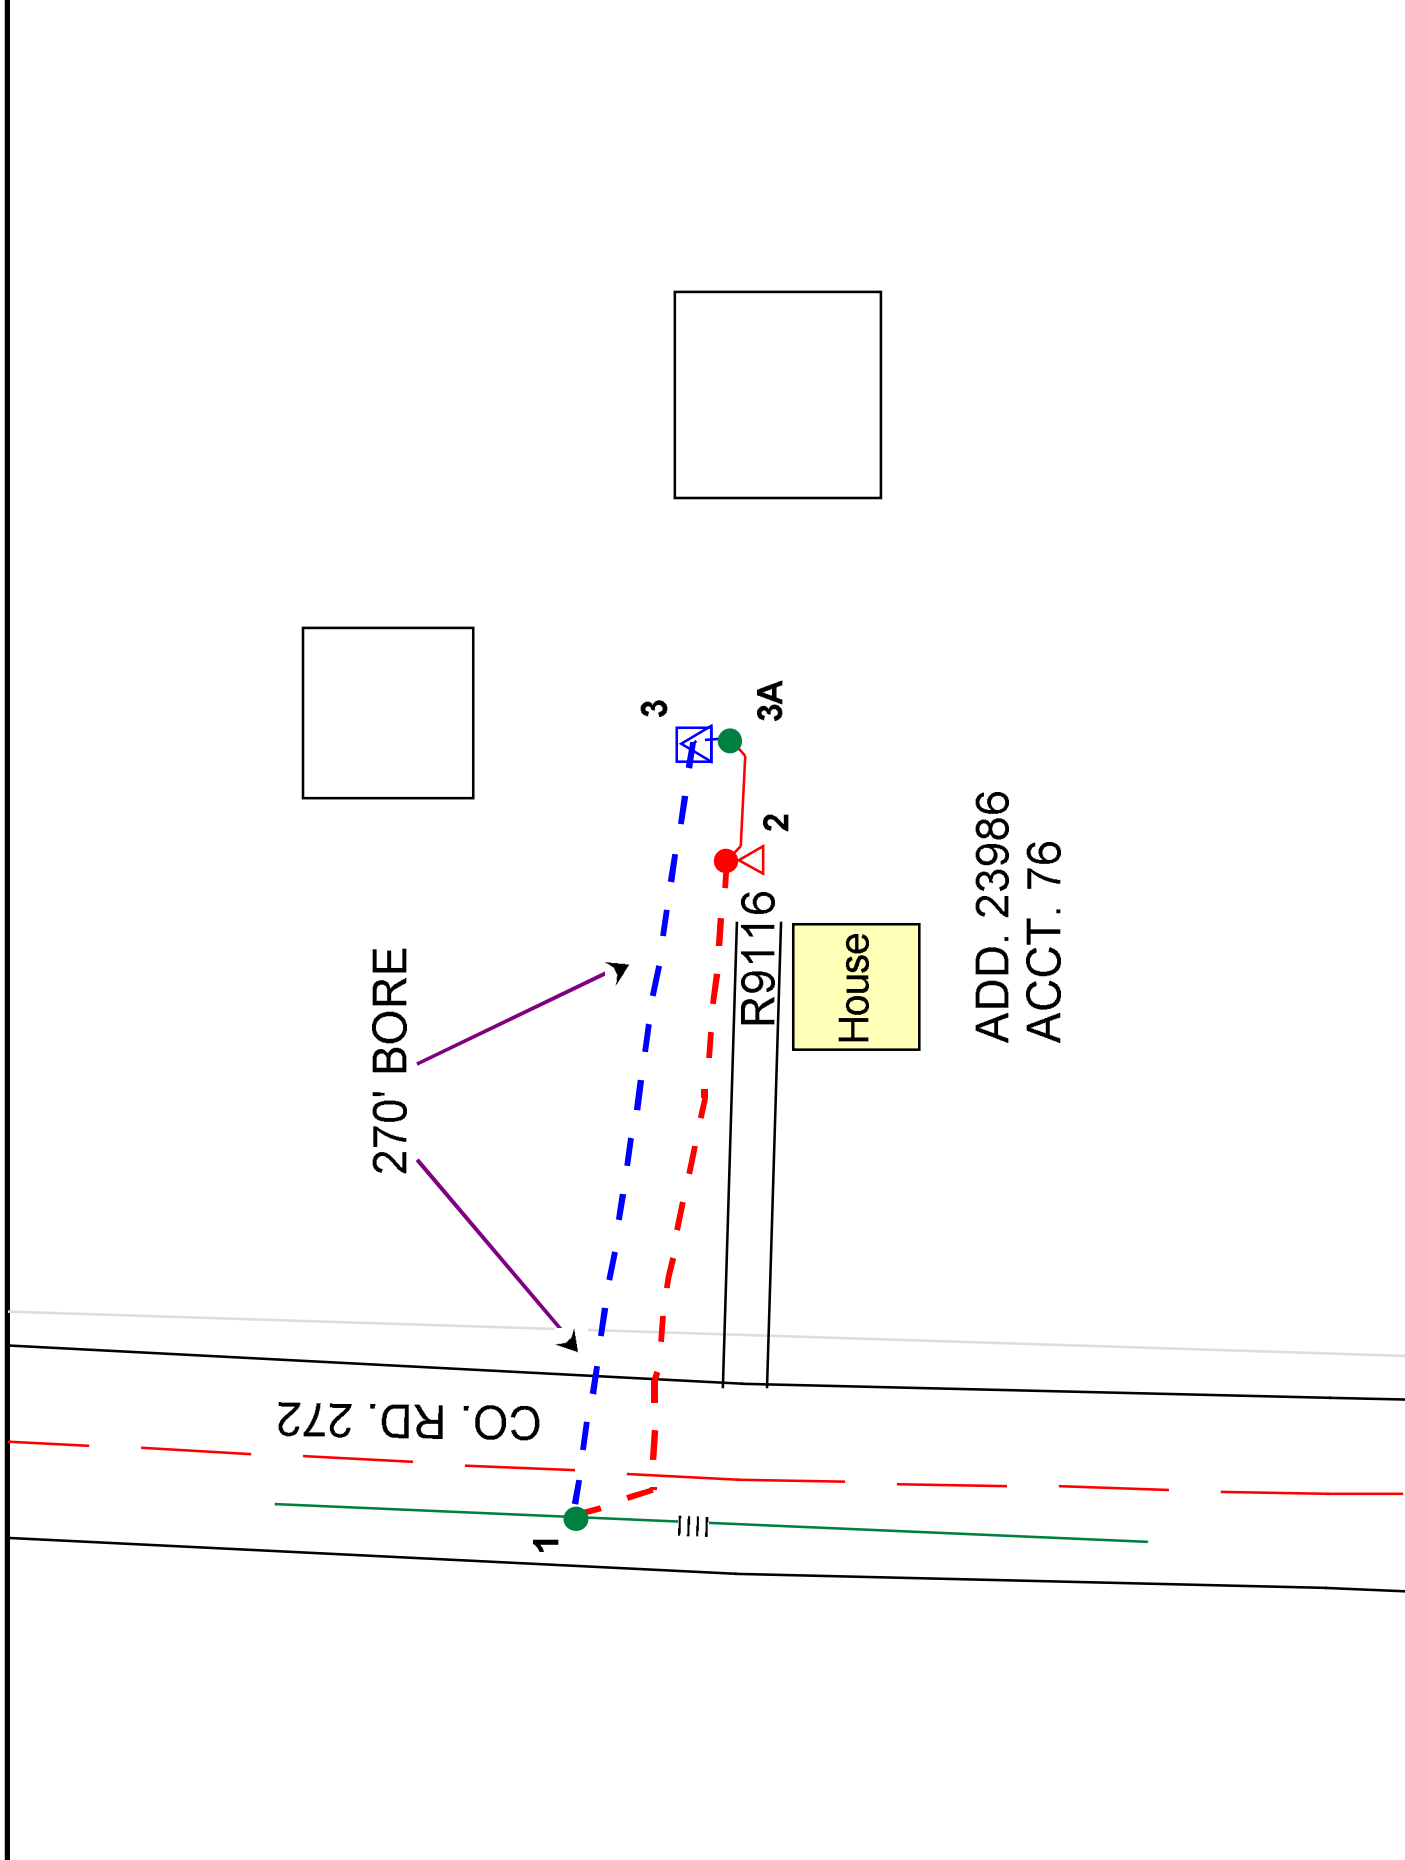

ADD. 23986
ACCT. 76