



COMBINATION STAKING SHEET

Gopher State	Tailgate Session	Cty: Morrison	Type	Code	Quant	W/O#: 593.50	WP#:
#: 141284327	Switching Orders (Source Determined)	Sec: 8	New Const			LOC#:	
Time OK: 8:00 am	PPE Needed	Twp: 40N	Sys Imp			Name: PIERZ, CITY OF,	
Date OK: 5/13/2014	Trees Weather Poles Ins.	Rg: 30W	Ret (RWR)			(H) Phone #:	
List: Gen. Point, City of Pierz,	Terrain Public Barricading	Signed By: JVK		Date: 4/22/2014		(W) Phone #:	
Mid. Con. Conn, MN Power	Power Equip. Needed Personal Tools	Staked By: Luke Kasella		Date: 5/8/2014		(C) Phone #:	
Rich Prairie, Centurylink	Sect./Fusing Supervisor	Elec:		AFF #:		Acct#:	
Update:	Date:	Comments:		RFCd:	By:	Page: 1 of 2	



Point	Pri. BSpan	Pri. Wire Size	Pole	OH Assy	Grnd.	Guy E	Lead	Anchor F	Trans G	Light M26-5	Ang.	J Box L Ped	Mod	El-bow	Cap	Spl-ice	Pri. Riser	Sec. Span	Sec. Wire	Sec. Unit	CWP Ped/ Loop	Misc Assy	Remarks
1			40-5	(2)C5.21	(2)H1.1				G9-25											UM5			
1A												UK5						200	4/0 USE				200' GOPHER PIPE
1B																		10	4/0 USE		OWNER PED		5' GOPHER PIPE
1C																		10	4/0 USE		OWNER PED		5' GOPHER PIPE

Comments 1: REPLACE BAD U.S.E. FEEDING 3 HOUSES AND ROADWAY LIGHTS ALONG PARK AVE


Comments 2:

Comments 3:

Septic: <input type="checkbox"/>	Row 1:	Rd Permit <input type="checkbox"/>	Wire/Cables/Ser Size	WIRE FEET	# Wires	Ground FTG
Priv Elec: <input type="checkbox"/>	Row 2:	Cty Permit <input type="checkbox"/>	4/0 USE	220	1	220
LP Line: <input type="checkbox"/>	Line Ext\$ Bore/Push\$ Permit\$ Ped/Loop\$ Total\$	Twp Permit <input type="checkbox"/>				
Sprinkler: <input type="checkbox"/>	Socket on Site <input type="checkbox"/> Backfill Comments:	State Permit <input type="checkbox"/>				
Final Grade: <input type="checkbox"/>	Final Grade Comments:	DNR Permit <input type="checkbox"/>				
Brushing: <input type="checkbox"/>	Brushing Comments:	Joint Trench <input type="checkbox"/>				
Trees: <input type="checkbox"/>	Trees Comments:	Notify TWP: <input type="checkbox"/>	Temp. Set:	By:	Comp.:	By:

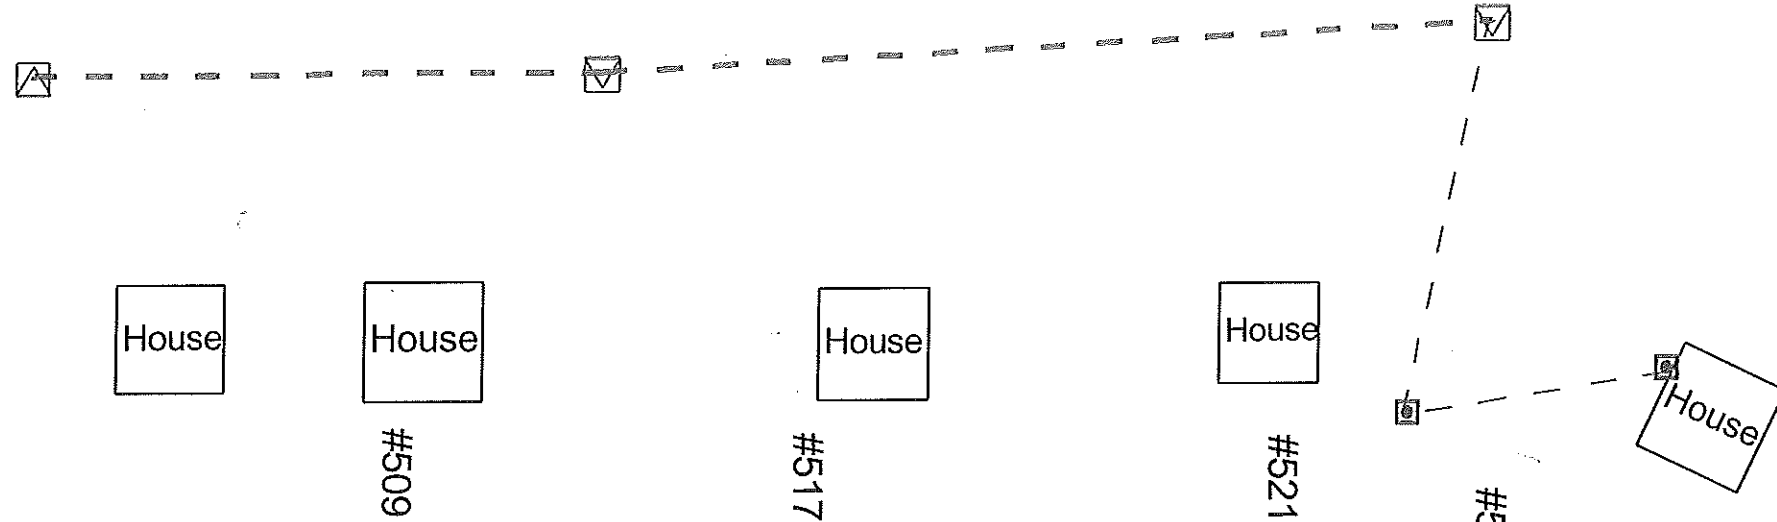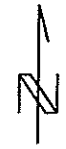

PARK AVE

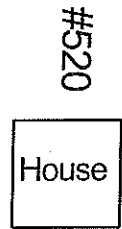

1C

1A

1B

1

Scale: 1" = 67 feet

