


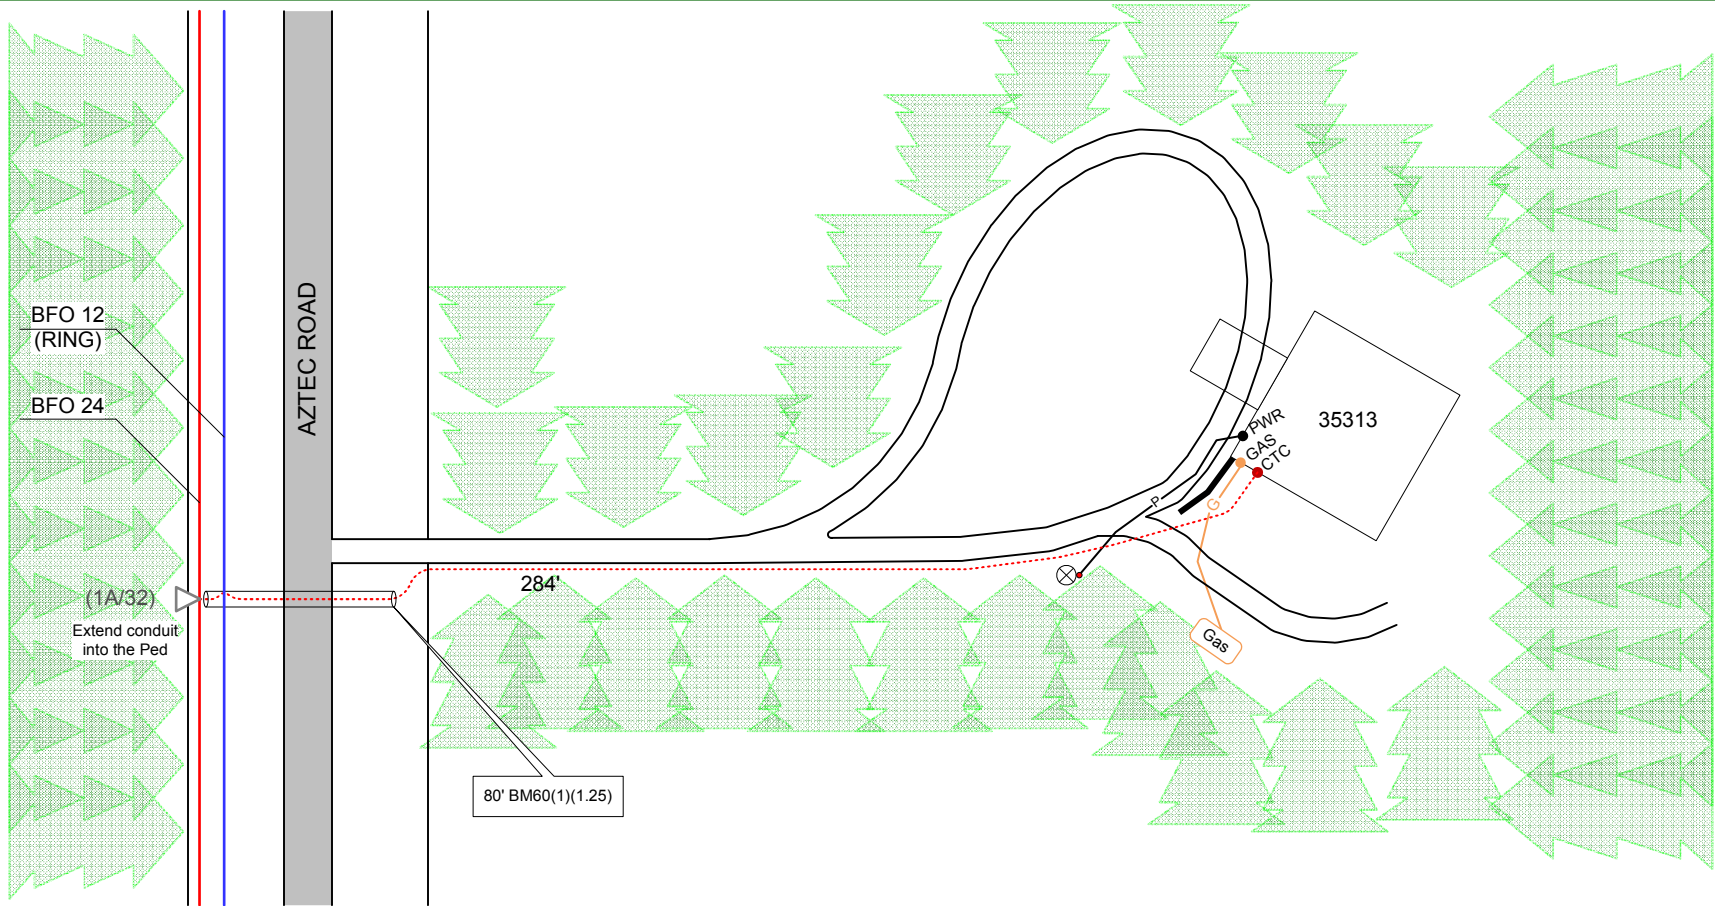


6



From	To	PType	Units	Feet	BM		HO		NID	W		Remarks
(1A/32)	35313		SEBO 4	284	60(1)(1.25)	80	1	1	(3)	BDO 4 (SG)	1	Splice for Address 35313 Power Ground Outside Re-enter Ped for Address 35313
	35313								F(O)			Outside Fiber NID

		As Staked	
Consolidated Telephone Company			
Name:	<u>2014 35313 Aztec Road</u>		
WO:	<u>2014 - Lincoln</u>		
Exch:	<u>Lincoln</u>		
Route:	<u>1A</u>		
ROW:	<u>Houes Drop</u>		
State:	<u>Minnesota</u>		
County:	<u>Morrison</u>		
Range:	<u>31W</u>		
Twsp:	<u>132N</u>	Section:	<u>6</u>
Township: <u>Scandia Valley</u>			
Staked By:	<u>EMD</u>	Date:	<u>6-19-14</u>
Revised By:	<u> </u>	Date:	<u> </u>
Revised By:	<u> </u>	Date:	<u> </u>
Revised By:	<u> </u>	Date:	<u> </u>
As-Built By:	<u> </u>	Date:	<u> </u>
Sheet No.	<u>01</u>	of	<u>01</u>