



Gopher State **Tailgate Session**

City: **Morrison** Quant: W/O#: **310204** WP#: W/O#

Sec: **12** New Const LOC#: **89-000-12-02612**

Twp: **39N** Sys Imp Name: **GOLD'N PLUMP P**

Rg: **32W** Ret (RWR) (H) Phone #:

Signed By: **Zanosko** Date: **6/12/2014** (W) Phone #:

Staked By: **Luke Kasella** Date: **7/16/2014**

Elec: AFF #: Acct#: **35048701**

RFCd: By: Page: **1 of 3**

Wire size	Pole	OH Assy	Grnd.	Guy E	Lead	Anchor F	Trans G	Light M26-5	Ang.	J Box	Mod	EI-bow	Cap	Spl-ice	Pri. Riser	Sec. Span	Sec. Wire	Unit	CWP Ped/Loop	Misc Assy
CSR	40-5	A4.1	H1.1	E1.1	20	F2.8			48°											
CSR	40-5	A4.1	H1.1	E1-1	15	F2.8														
CSR		A5.1		E3-10																
CSR				E1.1	20	F2.8														
CSR				E3-10																
CSR				E1-1	15	F2.8														
CSR				E3-10																
CSR	40-5	A1.1																		
CSR	40-5	A1.1																		
CSR	40-5	A2.3	H1.1	E1.1	15	F2.8			20°											
CSR	40-5	A2.3	H1.1	E1.1	15	F2.8			20°											

ATTN BILLING--\$500.00 FOR CWP PED

REDUCED COST TO AVOID GOING THRU RIGHT OF WAY

Service Address (Line Crew Adds)

Wire/Cables/Ser Size	WIRE FEET	# Wires	Comp.
4 ACSR	66	2	33
4 ACSR	3766	2	1883
1/0 25KV W/PIPE	203		203
4/0 USE	10	1	10

Rd Permit

Cty Permit

Twp Permit

State Permit

DNR Permit

Joint Trench

Notify TWP

Temp. Set: By: Comp.:


Row 1: NEED EASEMENT FOR URD PORTION	Permit\$	Bore/Push\$	Ped/Loop\$	Total\$
Row 2:	45.00		500.00	9907.50

Socket on Site Backfill Comments:

Final Grade Comments:

Grushing Comments:

Trees Comments:

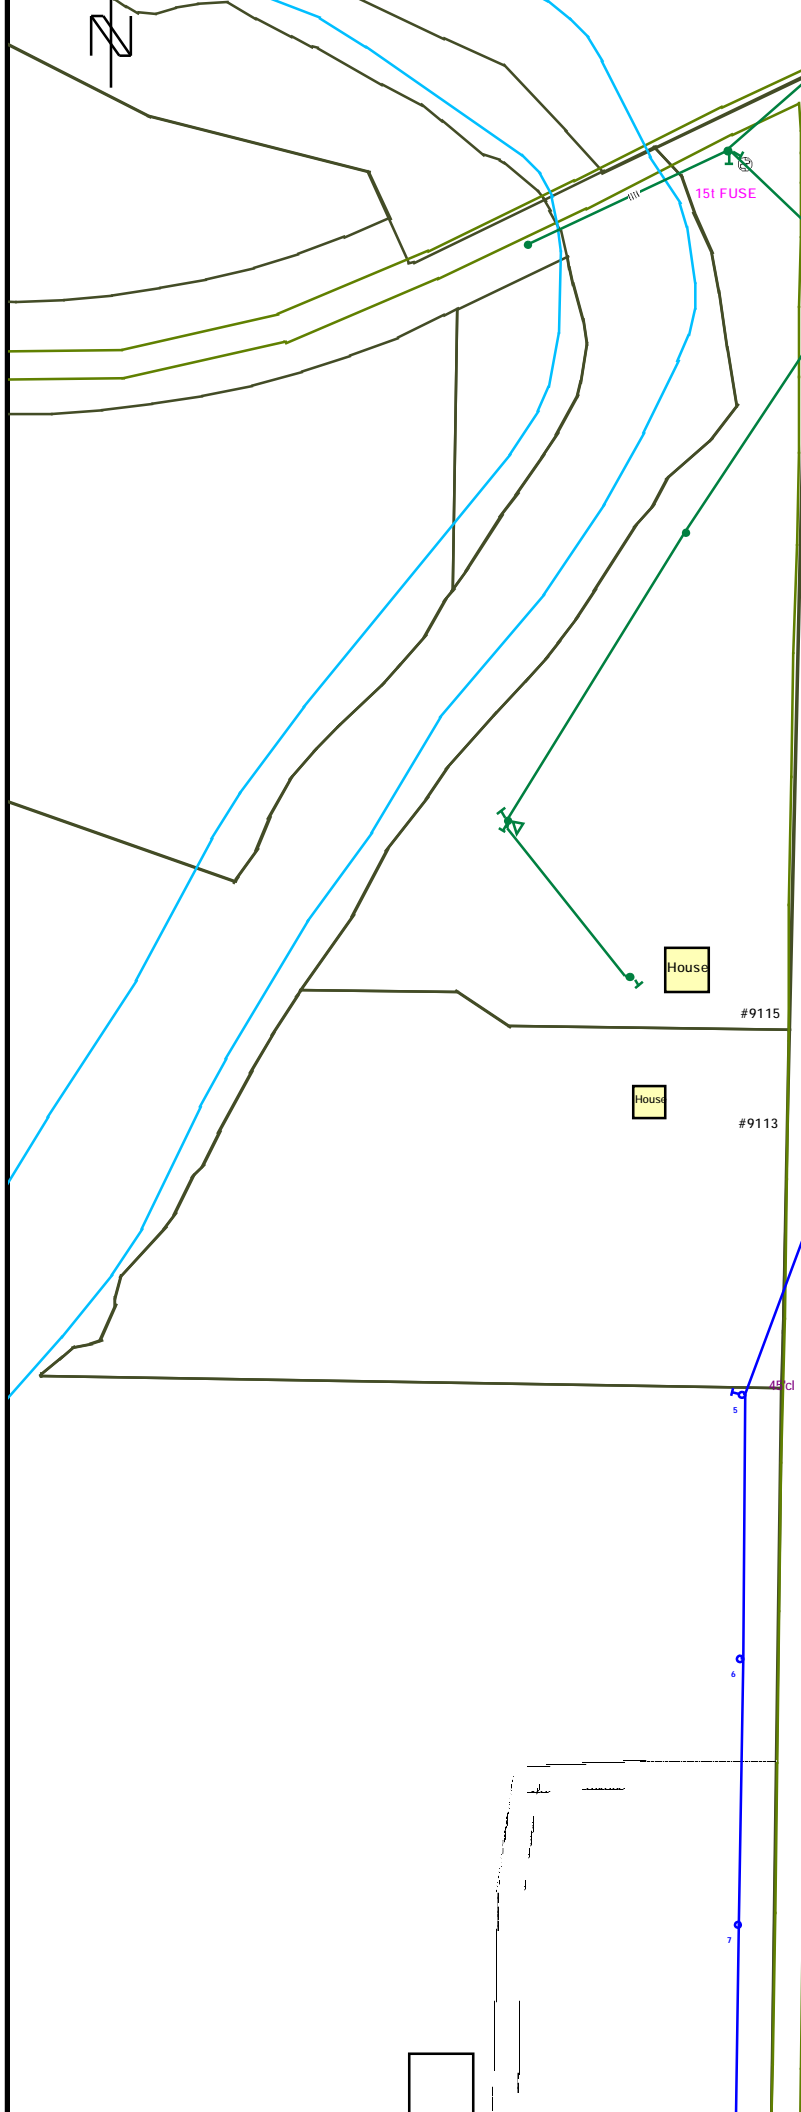

ATTN MARK:
THESE POINTS ARE TAKEN
WITH THE GPS