



DISTANCE FROM C ROAD

SEE NOTATION



STAKED BY: EDB DATE: 3-16-15

PROJECT: MN 537

REV. _____

EXCHANGE: Freedom

AS BUILT BY: _____ DATE: _____

TOWNSHIP: Belle Prairie

TWP 41 N

RNG 31 W


SEC. 15

CO. Morrison

ROUTE: COC9D

SHEET: 4A OF 12

SERVICE AREA: Freedom

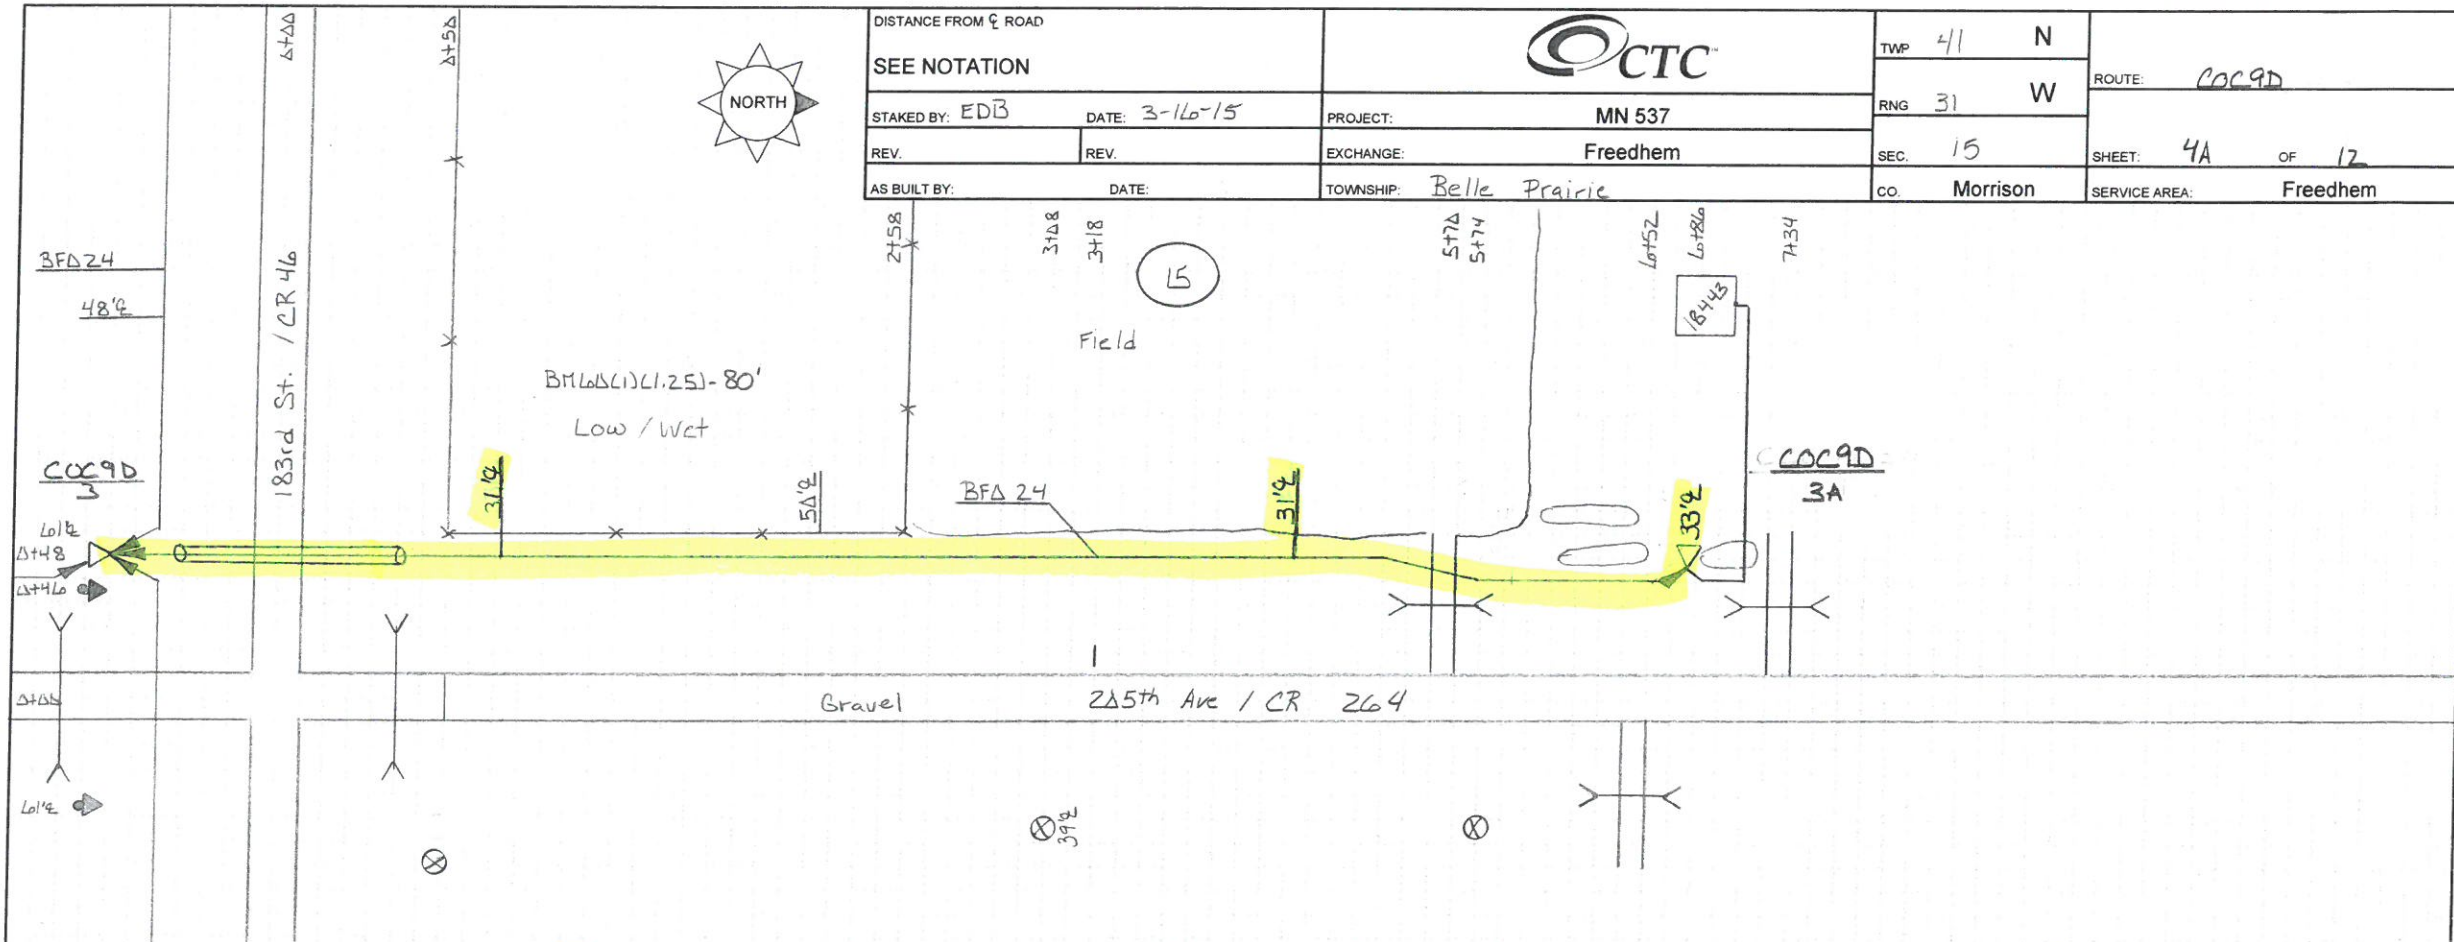

HOUSING NO.	BA	BDO	BFO			BH	BM			HBF	HO	NID	SUB NO.	SE	UD	UO
	3	5 (AGS)		24			2 (S)(S)	S3A	60 (1.25)		-1	3		4		
3A	1	1		840			1	1	80		1	1	18843	380		
	1	1		840			1	1	80		1	1		380		