

DISTANCE FROM ♀ ROAD

SEE NOTATION



TWP 41/42 N

RNG 30 W

ROUTE: 20B10A

STAKED BY: EDB

DATE: 1-13-15

PROJECT: MN 537

SEC. 16/31
5/32

SHEET: 1 OF 3

REV.

REV.

EXCHANGE: Freedhem

AS BUILT BY:

DATE:

TOWNSHIP: Bost / Platte

CO. Morrison

SERVICE AREA: Freedhem

Δ+56

Δ+00

Δ+54

0+60

EX. BFO 4

Lo

CTH 47 / 213th St.

Y

6+197

7+64

12+08

15+74

18+76

Field

31

0+00

235th Ave Gravel / CTH Rd 279

B
1D
524
0+44

32'±

38'±

BFO 24

39'±

32'±

39'±

5

BM60(1) (1.25) - 118'
EX. BFO 24
EX. BFO 4B


32

33' R/W
Talked to John @ County about This 1-22-15

HOUSING NO.	BA		BDO		BFO		BH	BM		HBF	HO		NID	SUB NO.	SE	UD	UO	
								<u>No Units</u>										

18+76
0+00

3+08

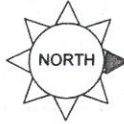

Lot 24

DISTANCE FROM C ROAD

SEE NOTATION



TWP 42 N

RNG 30 W

SEC. 31
32

CO. Morrison

ROUTE: COBIDA

SHEET: 2 OF 3

SERVICE AREA: Freedom

STAKED BY: EDB DATE: 1-14-15

PROJECT: MN 537

REV.

EXCHANGE: Freedom


AS BUILT BY:

TOWNSHIP: Platte

7+04 9+06 11+24 11+54 11+74 11+96

31

235th Ave Gravel / COUNTY ROAD 279

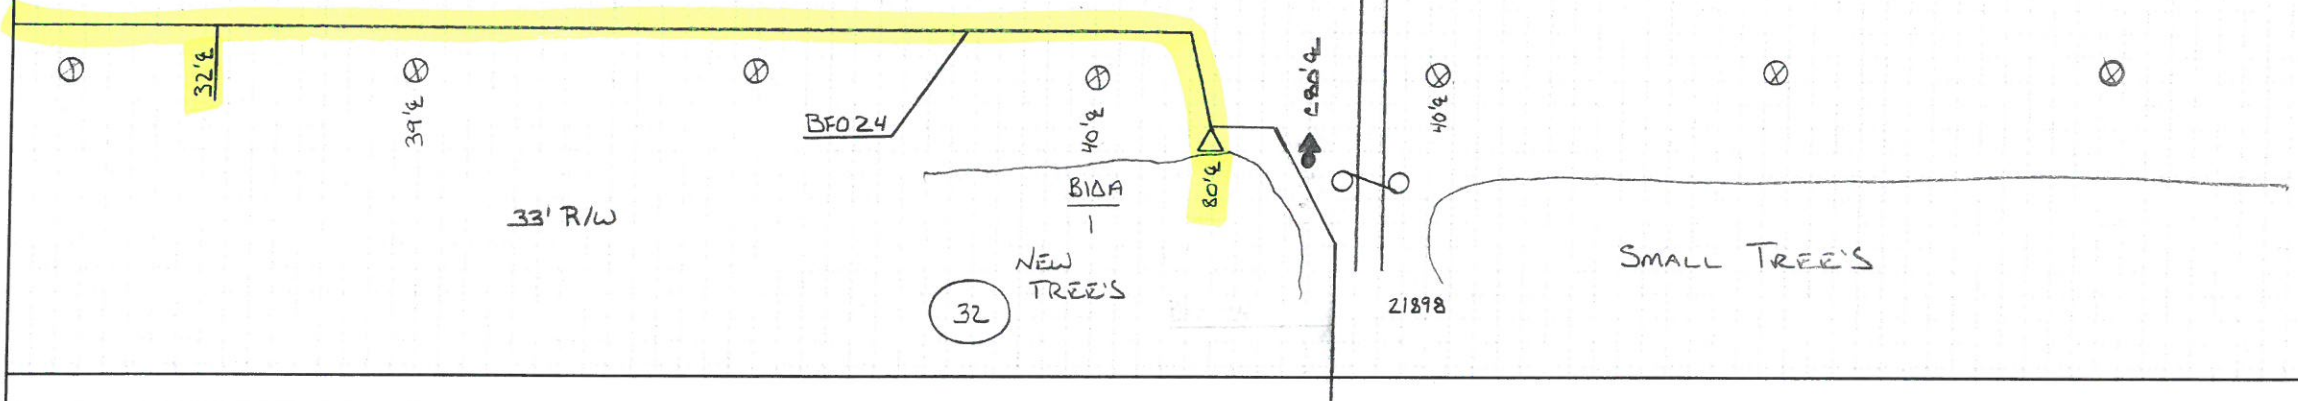

33' R/W

32

HOUSING NO.	BA	BDO	BFO	BH	BM	BM	BM	BM	BM	HBF	HO	NID	SUB NO.	SE	UD	UO
	3	4 (ABS)	24		2 (98X8)	53 A	60(1) (1.25)				-1					
BIDA 1	1	1	3296		1	118					LDDP					
	1	1	3290		1	118										