

17454
4140

2492
3100
3108

3448



DISTANCE FROM C ROAD

SEE NOTATION



TWP 42 N

ROUTE: CoA&B

STAKED BY: EDB DATE: 2-13-15

PROJECT: MN 537

RNG 31 | 30 W

REV. _____ DATE: _____

EXCHANGE: Freedhem

SEC. 25 | 30
36 | 31

SHEET: 4 OF 6

AS BUILT BY: _____ DATE: _____

TOWNSHIP: Ripley / Platte

CO. Morrison

SERVICE AREA: Freedhem

4400 4738 5178 5494 8490 10498 11788 12490 12470 13100 14484

25

30

223rd St.

223rd St / CR 279

28 1/2

33 1/2

36

Drop to
22215
700'

31

BM(66)(1)(1.25) - 66'

43 1/2

46 1/2

HOUSING NO.	BA	BDO	BFO	BH	BM	HBF	HO	NID	SUB NO.	SEB	UD	UO
	3	4 (AGS)	24		2 (5/8) (8)		-1	3		4		
4	1	1	1244		1		1	1	22215	700		
	1	1	1244		1		1	1		700		

14784
2240

31405

4446



5192

DISTANCE FROM C ROAD

SEE NOTATION

STAKED BY: EDB

DATE: 2-13-15

REV.

REV.

AS BUILT BY:

DATE:



PROJECT: MN 537

EXCHANGE: Freedhem

TOWNSHIP: Platte

TWP 42 N

RNG 30 W

SEC. 31

CO. Morrison

ROUTE: C0A8B

SHEET: 5 OF 6

SERVICE AREA: Freedhem

4402

870

30

1174

12181

13104

13110

14460

14180

22976

220'

33'±

5'

33'±

BFO 24

45'±

33'±

6'

33'±

223rd St / CR 279

43'±

⊗

45'±

⊗

46'±

47'±


No Serv.

22781


31

Field

HOUSING NO.	BA	BDO	BFO	BH	BM	HB	HO	NID	SUB NO.	SEB	UD	UO
	3	4 (AGS)	24		2 (5/8) (8)		-1	3		4		
5	1	1	1958		1							
6	1	1	808		1		1	1	22976	270		
	2	2	2766		2		1	1		270		

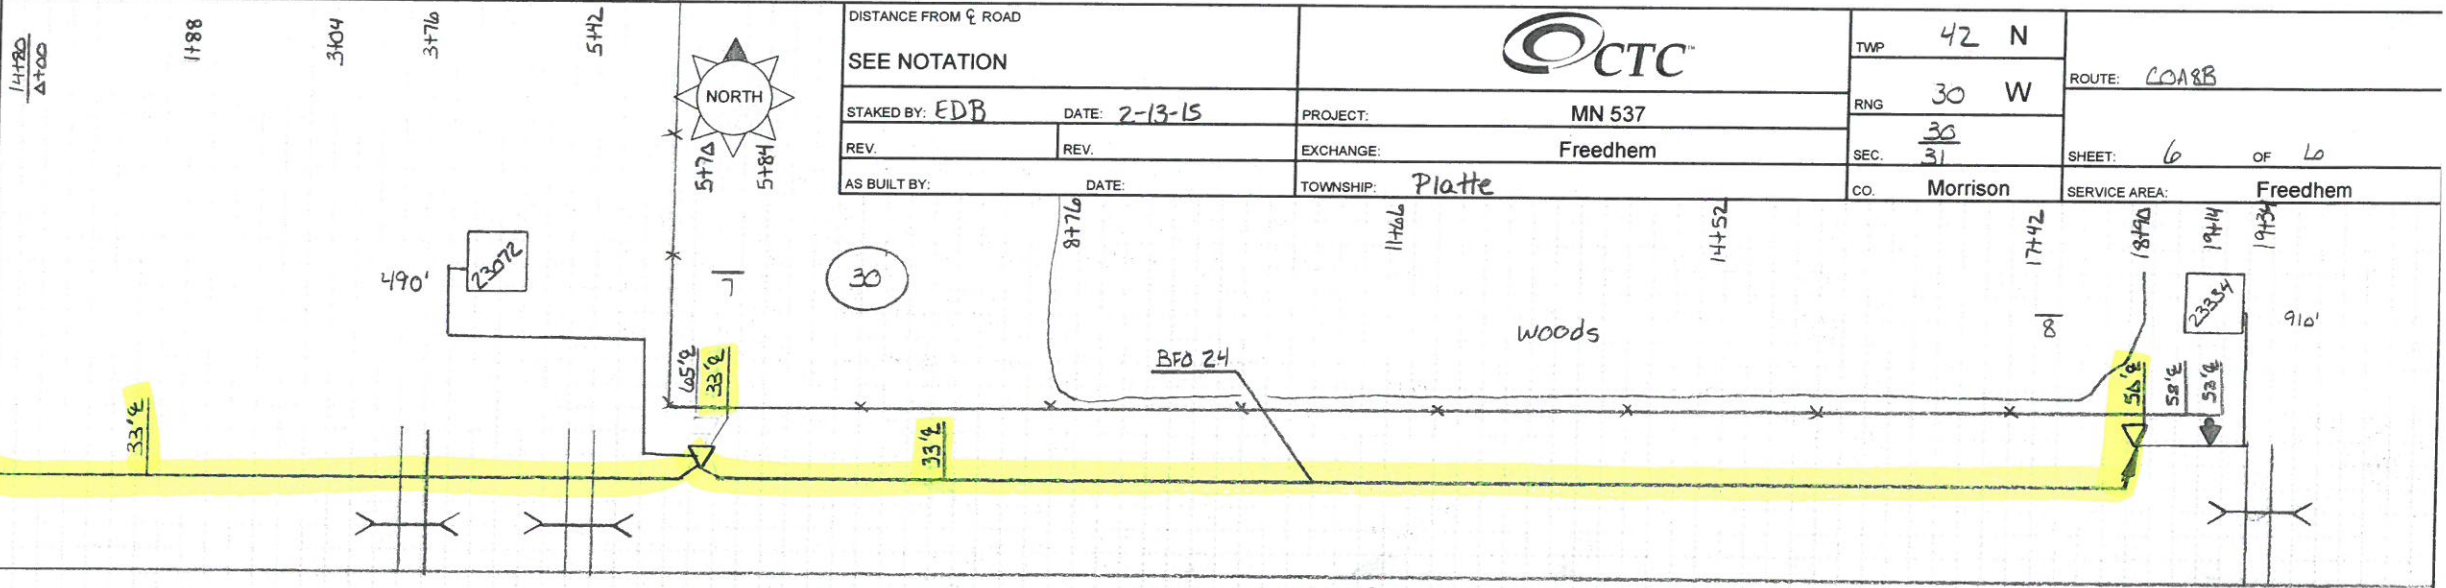

DISTANCE FROM ϕ ROAD		CTC	TWP	42 N	ROUTE: COARB
SEE NOTATION			RNG	30 W	
STAKED BY: EDB	DATE: 2-13-15	PROJECT:	MN 537		
REV.	REV.	EXCHANGE:	Freedhem		
AS BUILT BY:	DATE:	TOWNSHIP:	Platte		
		CO.	Morrison	SERVICE AREA: Freedhem	

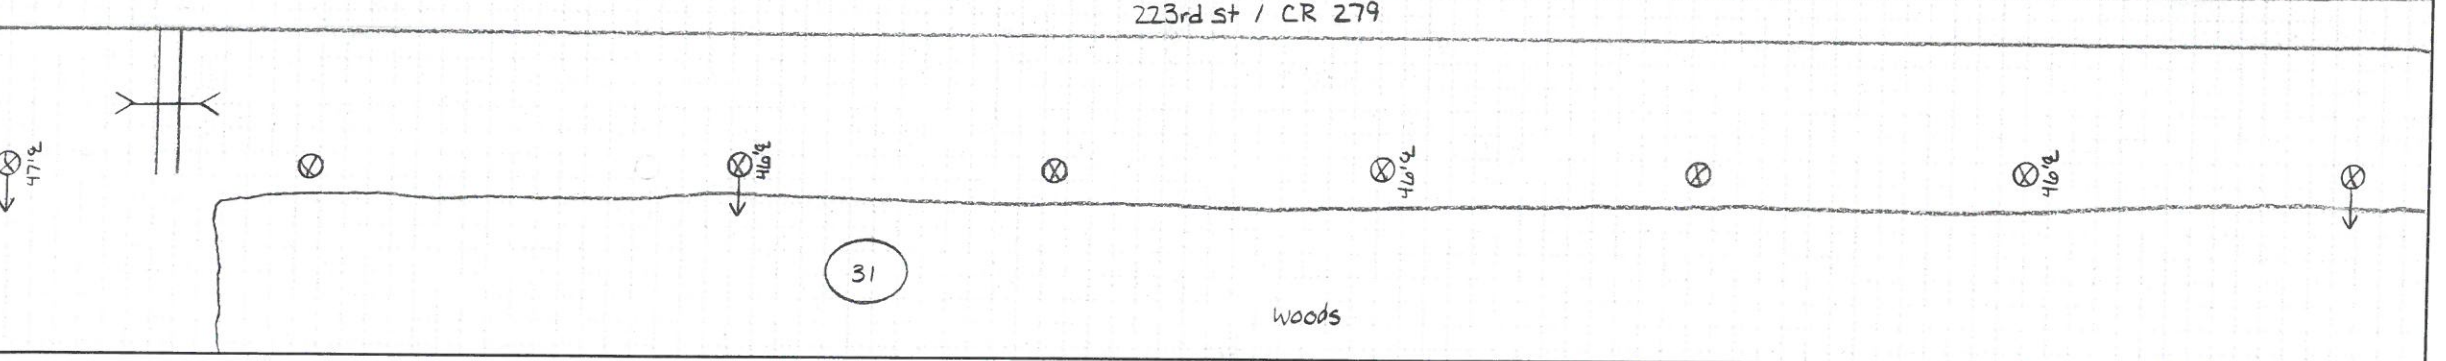

HOUSING NO.	BA	BDO	BFO	BH	BM	HBF	HO	NID	SUB NO.	SEB	UD	UO
	3	4 (AGS)	24		2 (5/3) (8)		-1	I 8		4		
7	1	1	830		1		1	1	23072	490		
8	1	1	1430		1		1	1	22334	910		
	2	2	2260		2		2	1 1		1400		