


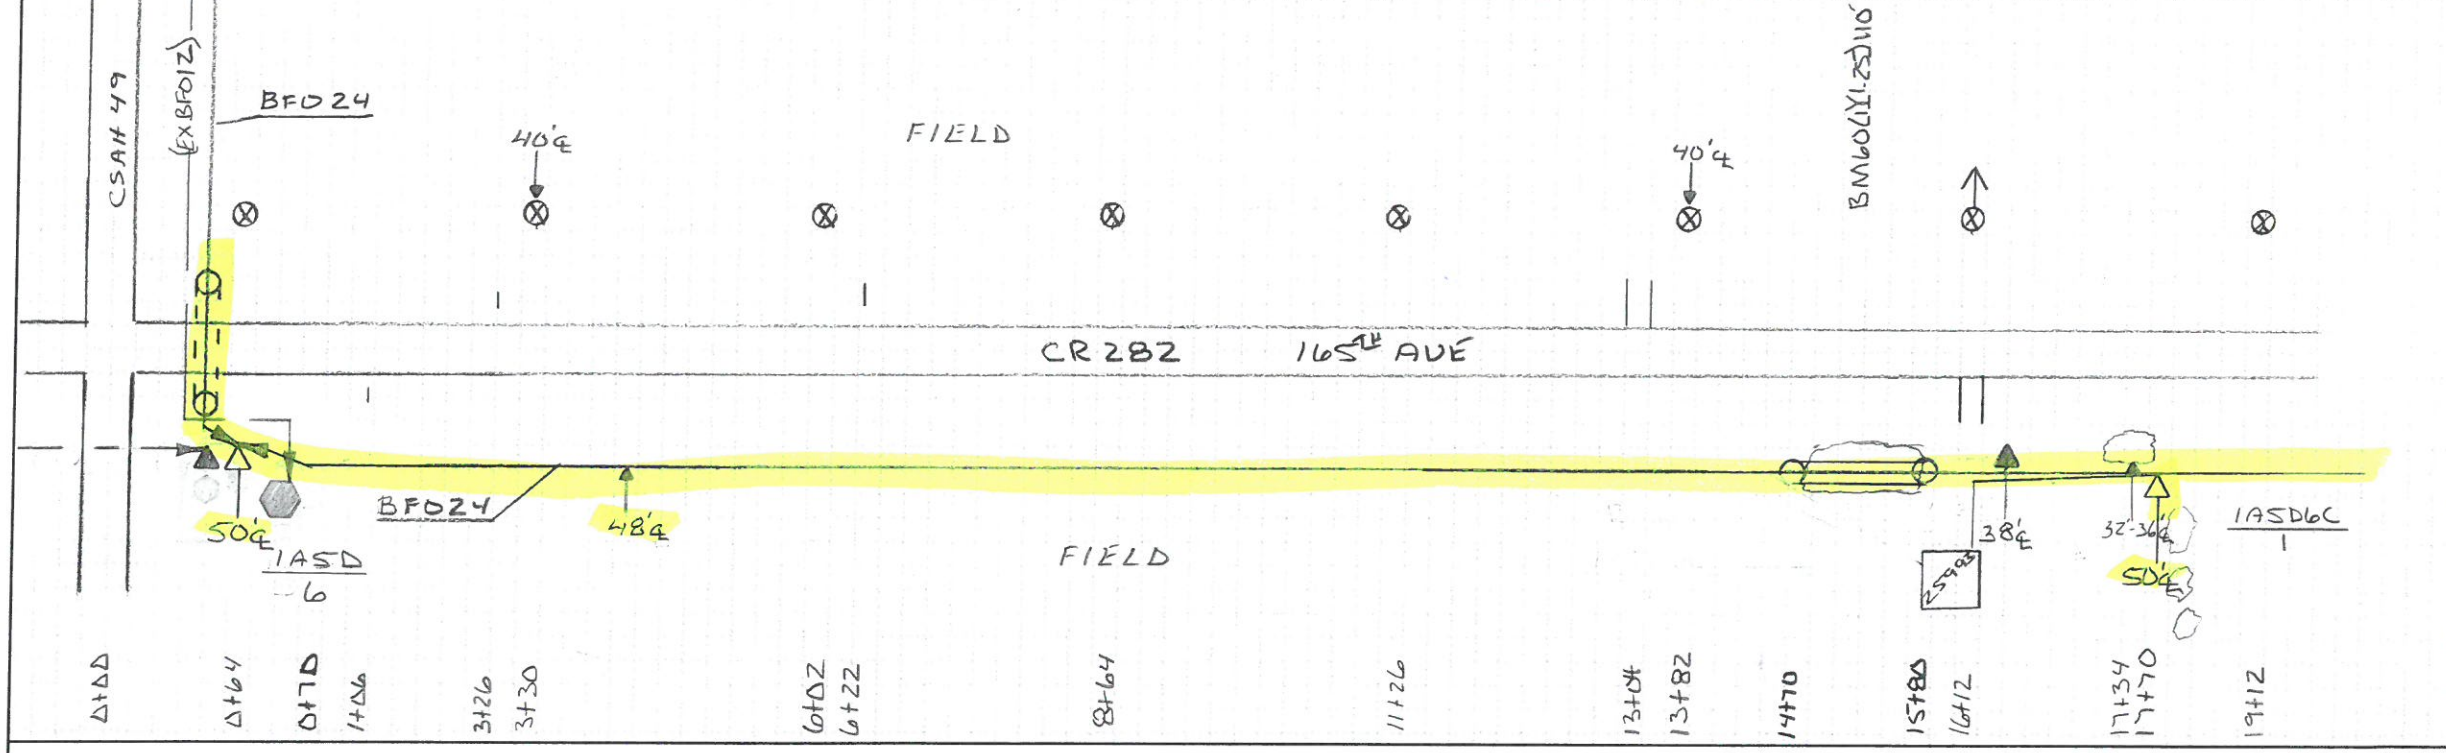


DISTANCE FROM ♀ ROAD				TWP	42	N	ROUTE: 1A5D6C
SEE NOTATION				RNG	32	W	
STAKED BY: ERR	DATE: 2-9-15	PROJECT:	MN 537		SEC.	12	
REV.	REV.	EXCHANGE:	Freedhem		CO.	Morrison	SERVICE AREA: Freedhem
AS BUILT BY:	DATE:	TOWNSHIP:	RIPLEY				



HOUSING NO.	BA	BDO	BFO			BH	BM			HBF	HO	NID	SUB NO.	SEB	UD	UO
	3	4 (AGS)	24				2 (50) (8)	S3A	60 (111.25)		-1	3	4			
1	1	1	1880				1	1	110		1	1	25993	296		
	1	1	1880				1	1	110		1	1		296		



DISTANCE FROM ♀ ROAD		<b>CTC</b>	TWP	42 N	ROUTE: 1ASD6C
SEE NOTATION			RNG	32 W	
STAKED BY: ERR	DATE: 2-9-15	PROJECT:	MN 537		SHEET: 2 OF 2
REV.	REV.	EXCHANGE:	Freedhem		
AS BUILT BY:	DATE:	TOWNSHIP:	RIPLEY		SERVICE AREA: Freedhem
			CO.	Morrison	

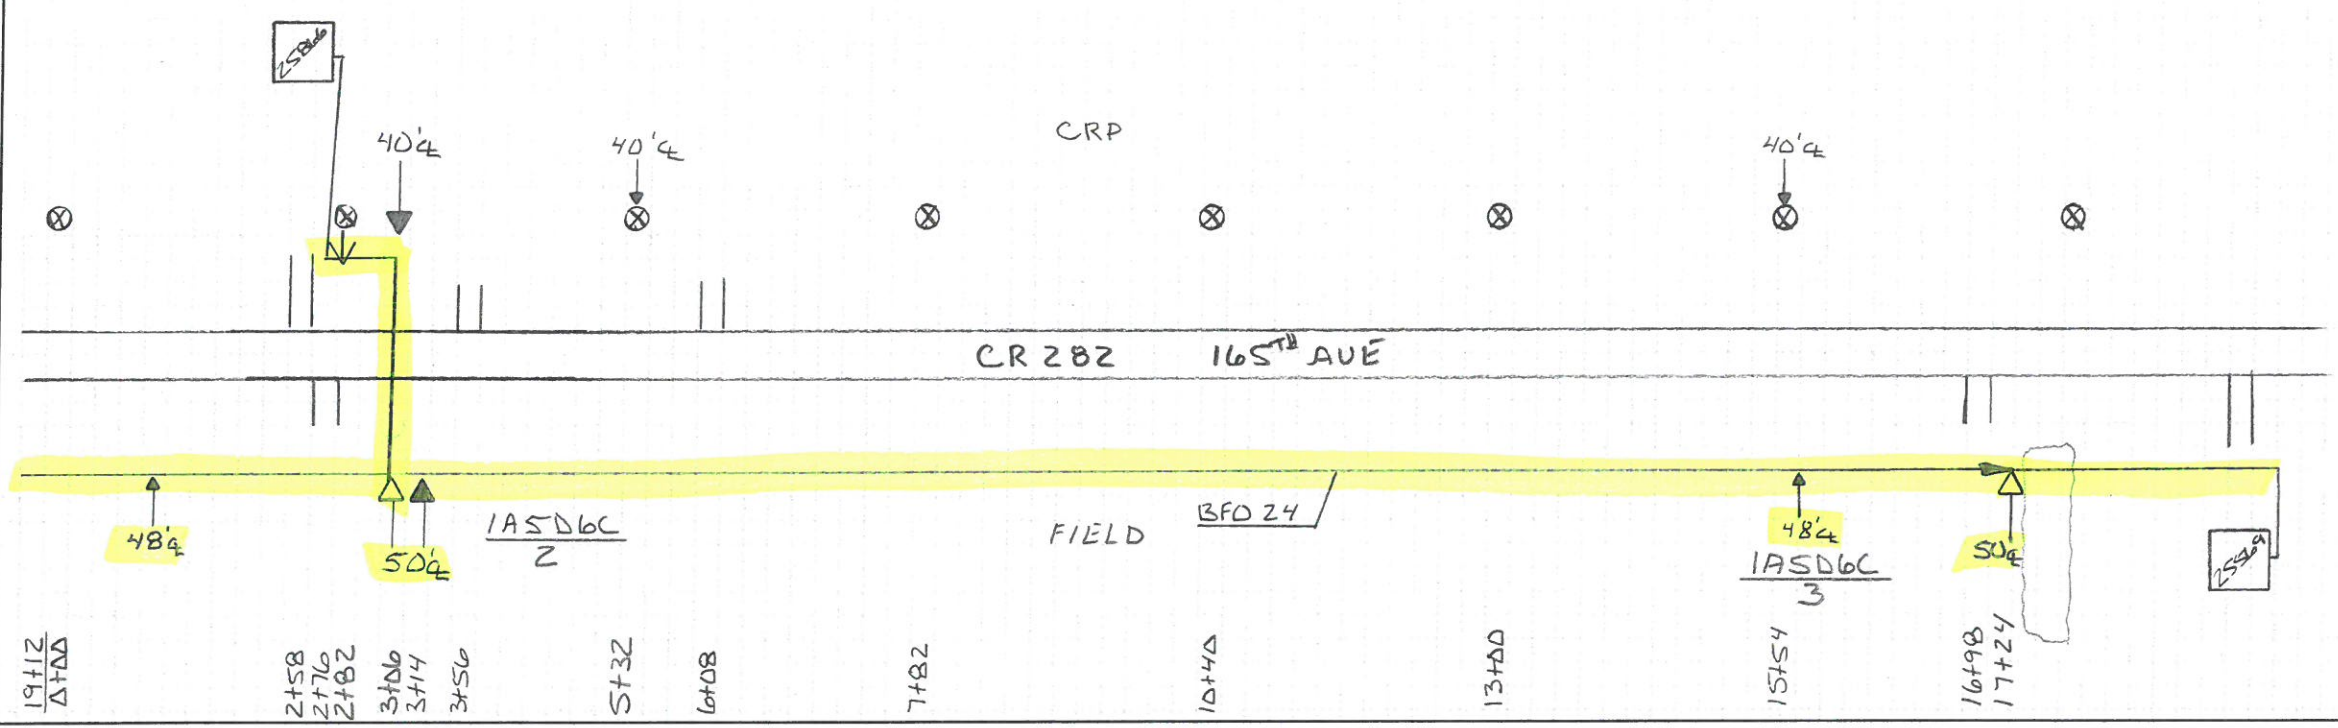

HOUSING NO.	BA		BDO		BFO		BH	BM		HBF	HO	NID		SUB NO.	SEB	UD	UO
	3	4	(AGS)		24			2	(5)(8)	S3A	(3)	-1	3	5	4		
2	1	1			544			1	1	80		1		25866	152		
3	1	1			1584			1	1			1		25569	262		
	2	2			2128			2	2	80		2	1	1	414		