


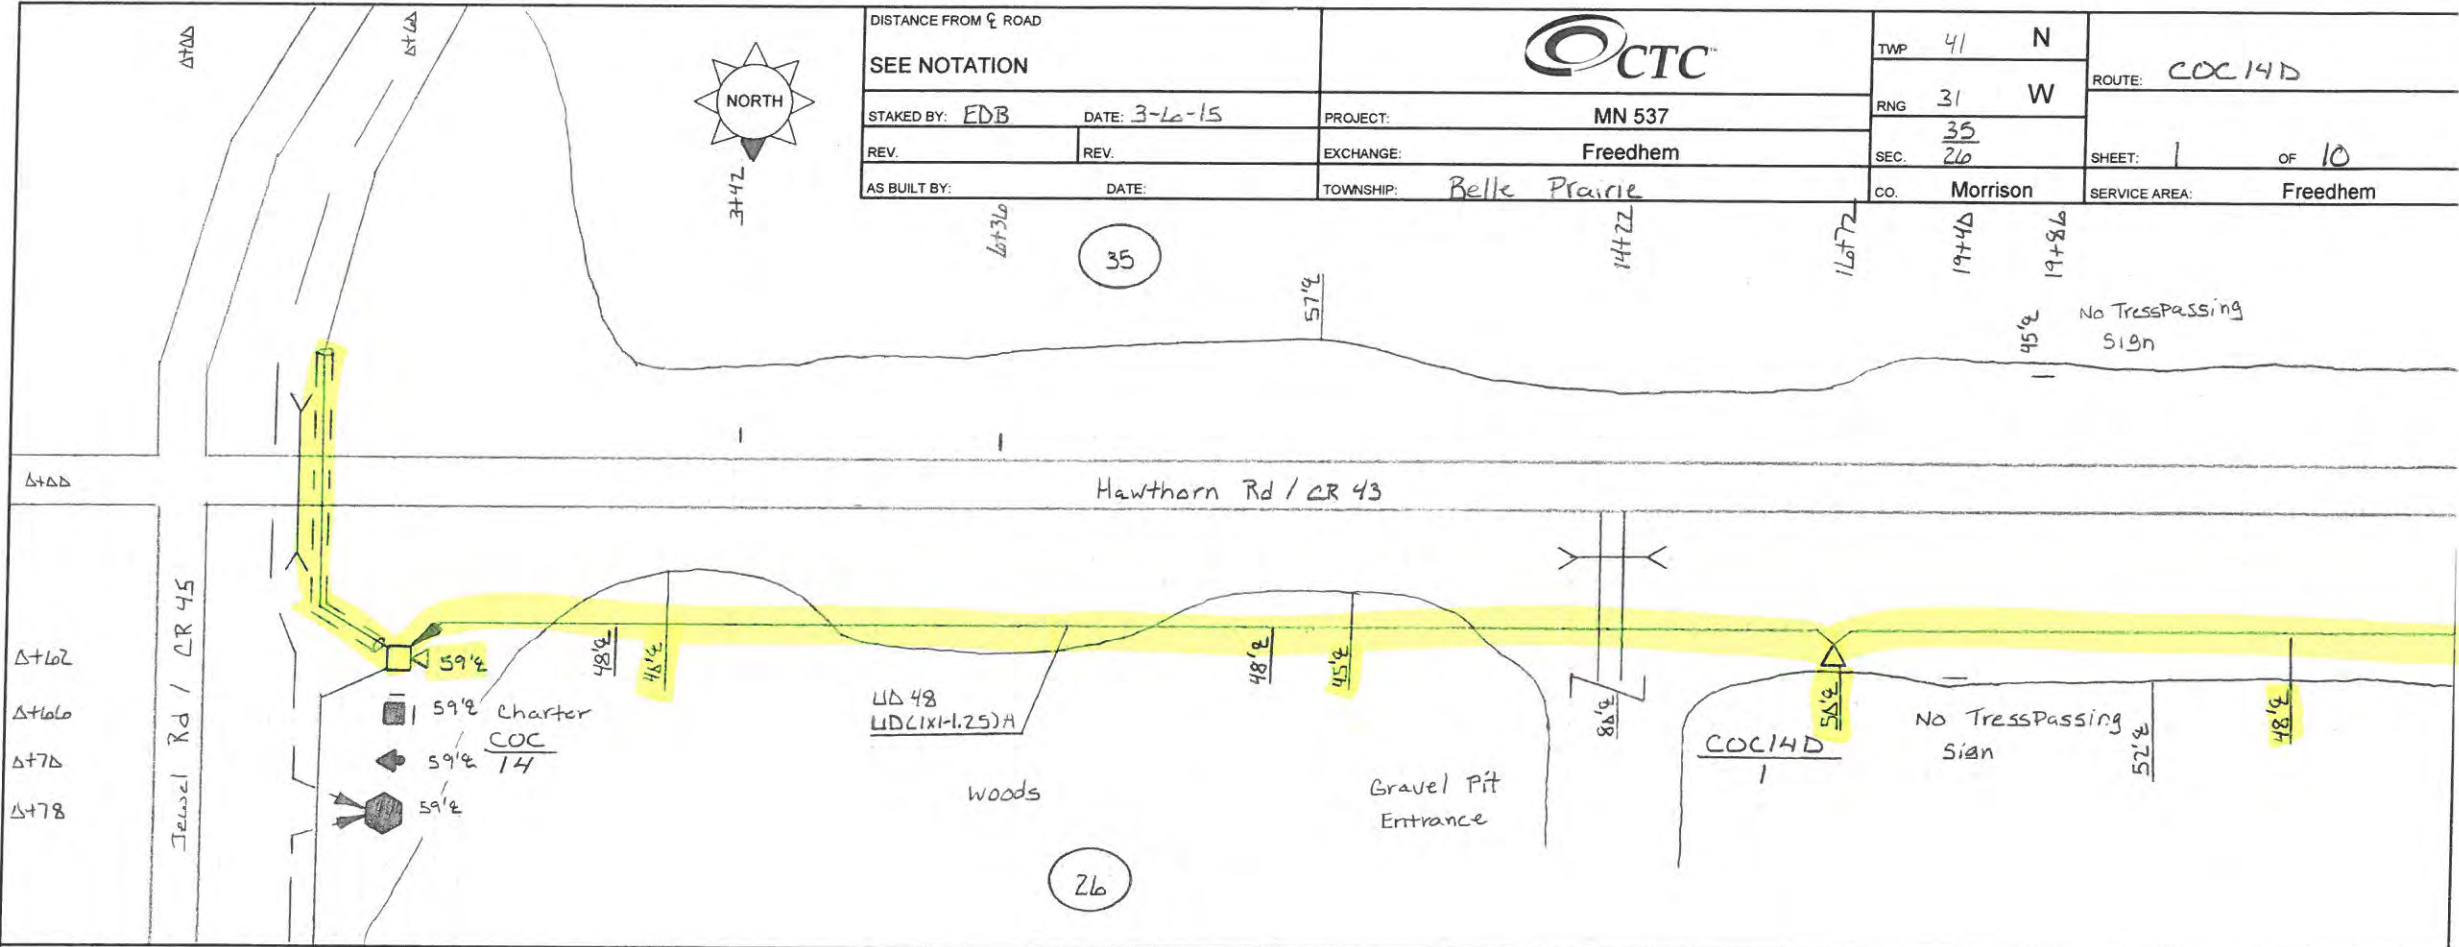

DISTANCE FROM ♀ ROAD				TWP	41	N	ROUTE: COC14D
SEE NOTATION				RNG	31	W	
STAKED BY:	EDB	DATE:	3-26-15	PROJECT:	MN 537		
REV.		REV.		EXCHANGE:	Freedhem		
AS BUILT BY:		DATE:		TOWNSHIP:	Belle Prairie		
				CO.	Morrison		SHEET: 1 OF 10
							SERVICE AREA: Freedhem



HOUSING NO.	BA	BDO	BFO	BH	BM	HBF	HO	NID	SUB NO.	SE	UD	UO
	3	4 (AGS)			2 (S3A)						(1X1-1.25) A	48
1	1	1			1						1678	1794
	1	1			1						1678	1794



DISTANCE FROM ♀ ROAD

SEE NOTATION

STAKED BY: EDB DATE: 3-9-15

REV. REV.

AS BUILT BY: DATE:

PROJECT: MN 537

EXCHANGE: Freedhem

TOWNSHIP: Belle Prairie




TWP 41 N  
RNG 31 W  
SEC. 35 34  
26 27  
CO. Morrison

ROUTE: COC 14D

SHEET: 3 OF 10

SERVICE AREA: Freedhem

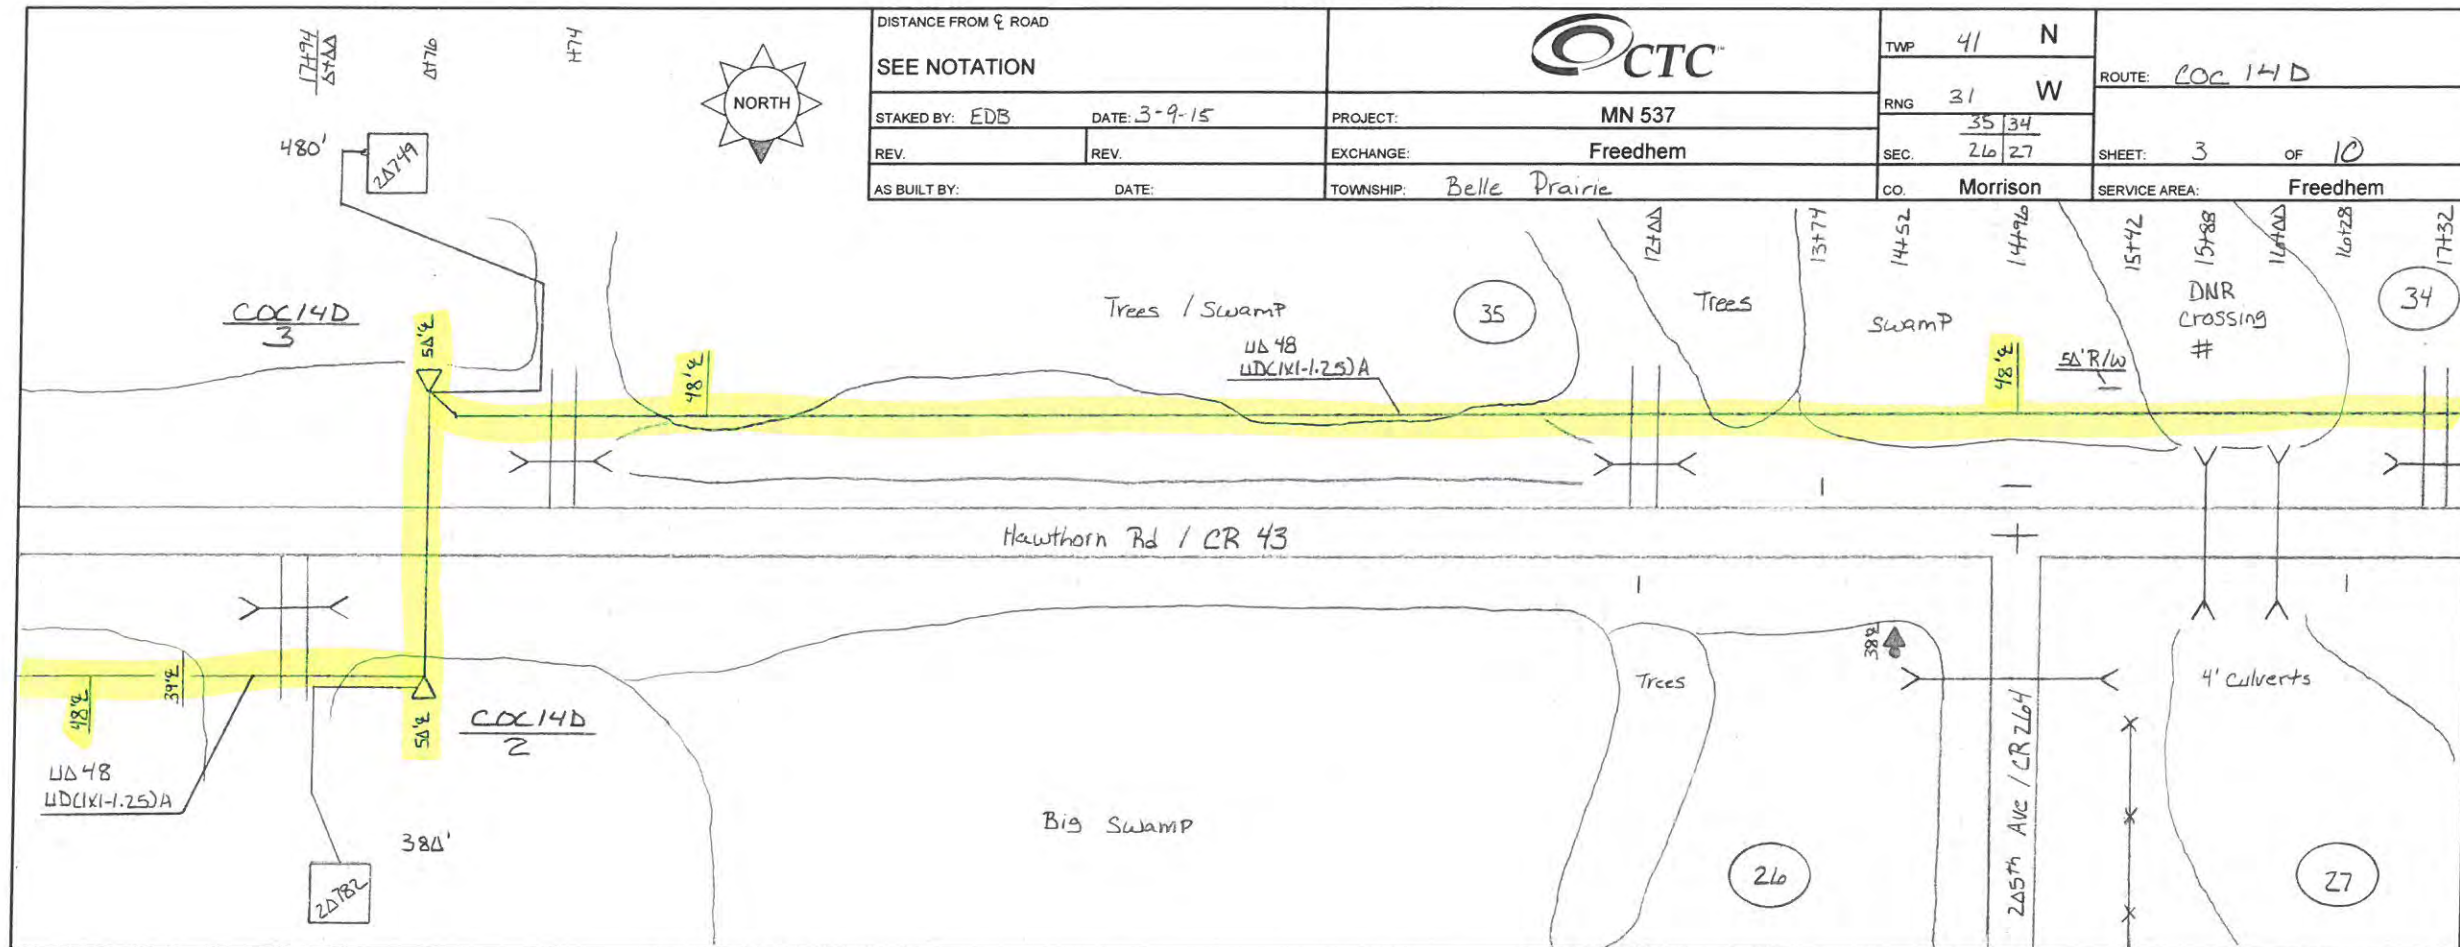

HOUSING NO.	BA	BDO	BFO	BH	BM			HBF	HO	NID	SUB NO.	SEB	UD	UO
3		4 (AGS)			2 (SAB)	S3A	61 (3)		-1	I		4	(1X1-1.25) A	48
2	1	1			1	1	190		1	1	20782	380	2268	2318
3	1	1			1	1	450		1	1	20749	480	118	166
	2	2			2	2	640		2	2		860	2386	2484

17132  
4100  
4124  
4128


20401



DISTANCE FROM ♀ ROAD  
SEE NOTATION  
STAKED BY: EDB DATE: 3-9-15  
REV. REV.  
AS BUILT BY: DATE:




TWP 41 N  
RNG 31 W  
SEC. 27  
CO. Morrison  
ROUTE: COC14D  
PROJECT: MN 537  
EXCHANGE: Freedhem  
TOWNSHIP: Belle Prairie  
SHEET: 4 OF 10  
SERVICE AREA: Freedhem

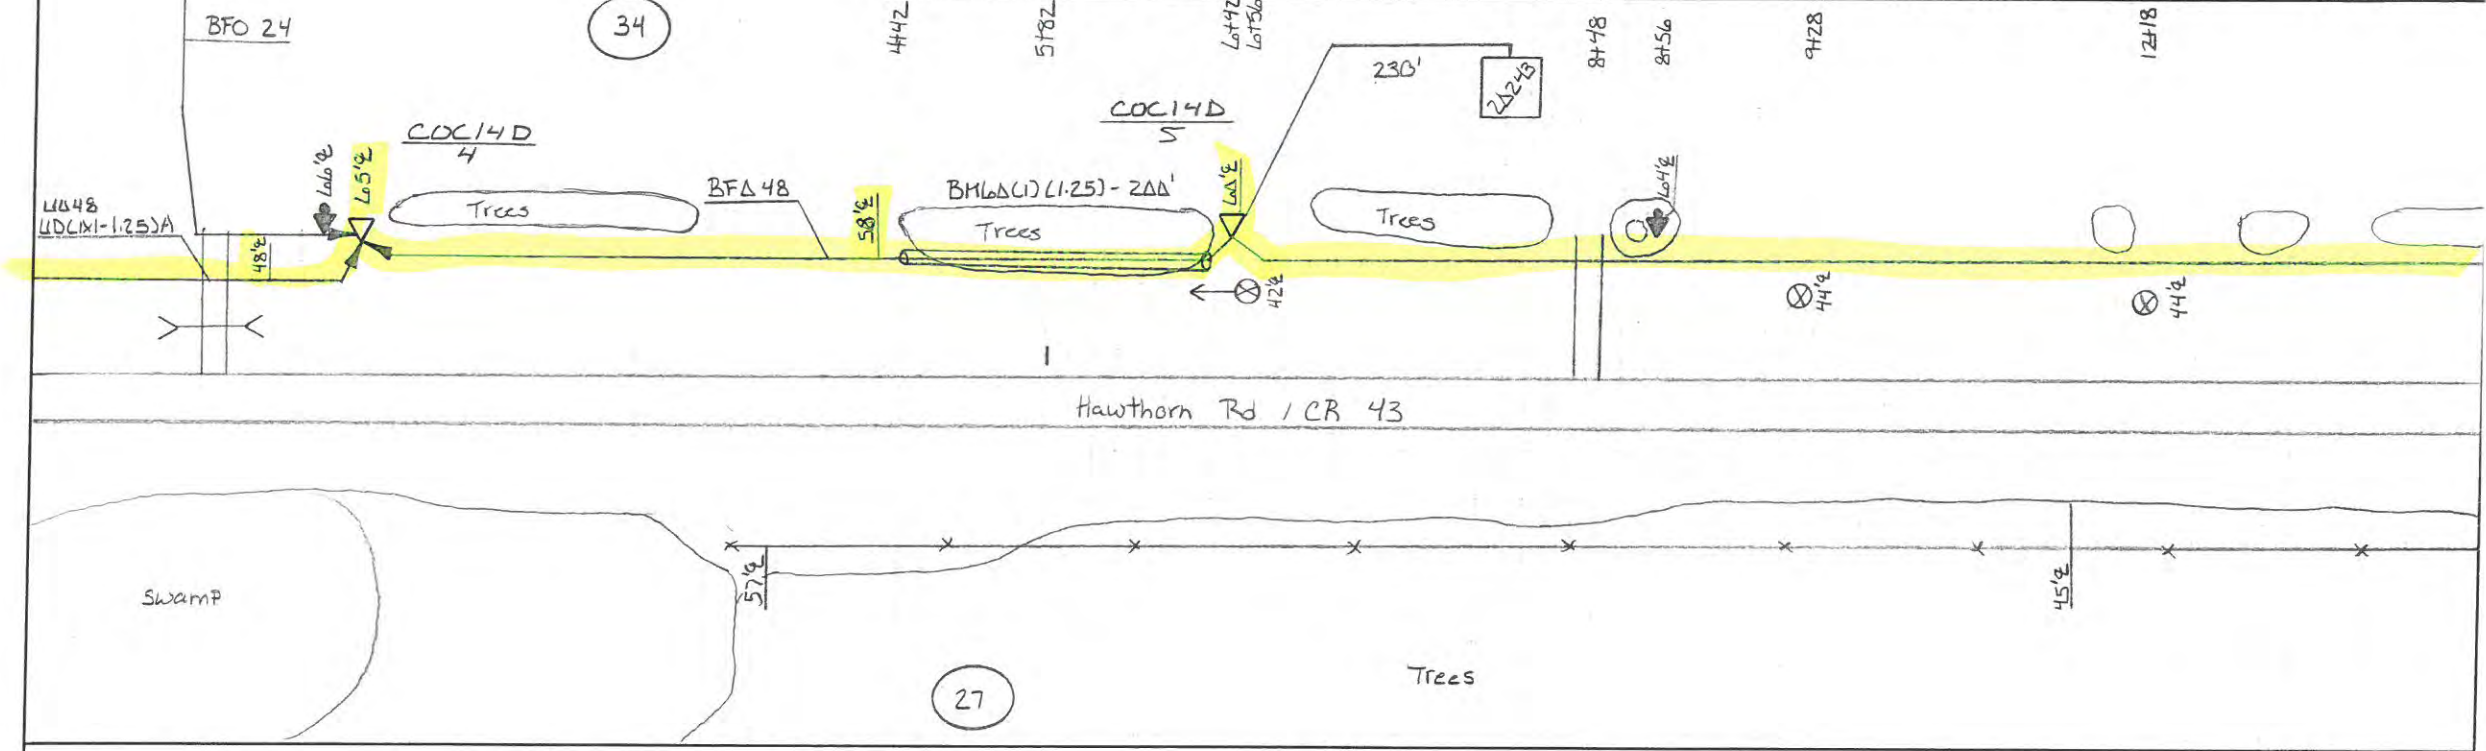

HOUSING NO.	BA	BDO	BFO		BH	BM				HBF	HO	NID	SUB NO.	SEB	UD	UO
3	4	(AG-S)		4B		2	33A	60	61	73	-1	3		4	(11-125) A	4B
4	1	1				1					2				1754	1802
5	1	1		700		1		200	70	1	1		20243 230			
2	2			700		2	2	200	70	1	3			230	1754	1802

12+18  
Δ+ΔΔ

2+86

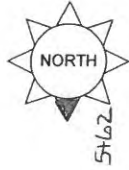


34

5+62

DISTANCE FROM ♀ ROAD	
SEE NOTATION	
STAKED BY: EDB	DATE: 3-9-15
REV.	REV.
AS BUILT BY:	DATE:




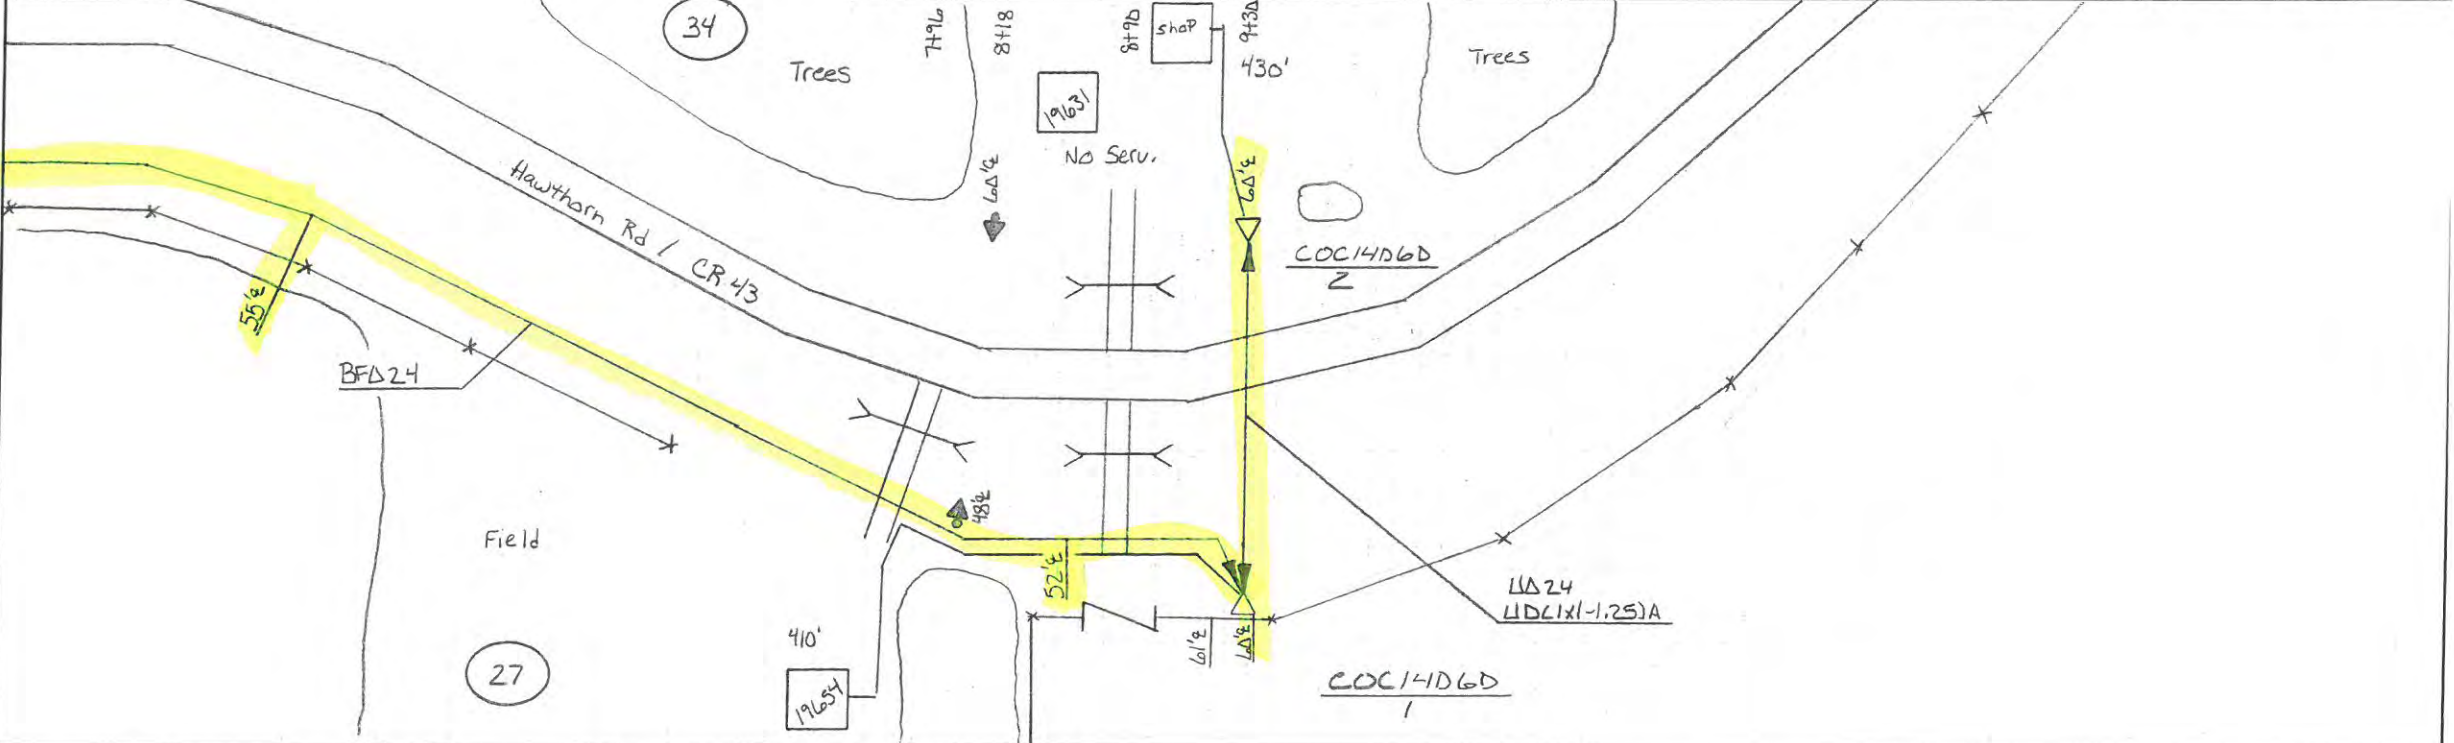
TWP	41	N	ROUTE: COC14D
RNG	31	W	
SEC	34		SHEET: 5 OF 10
	27		
CO.	Morrison		SERVICE AREA: Freedhem

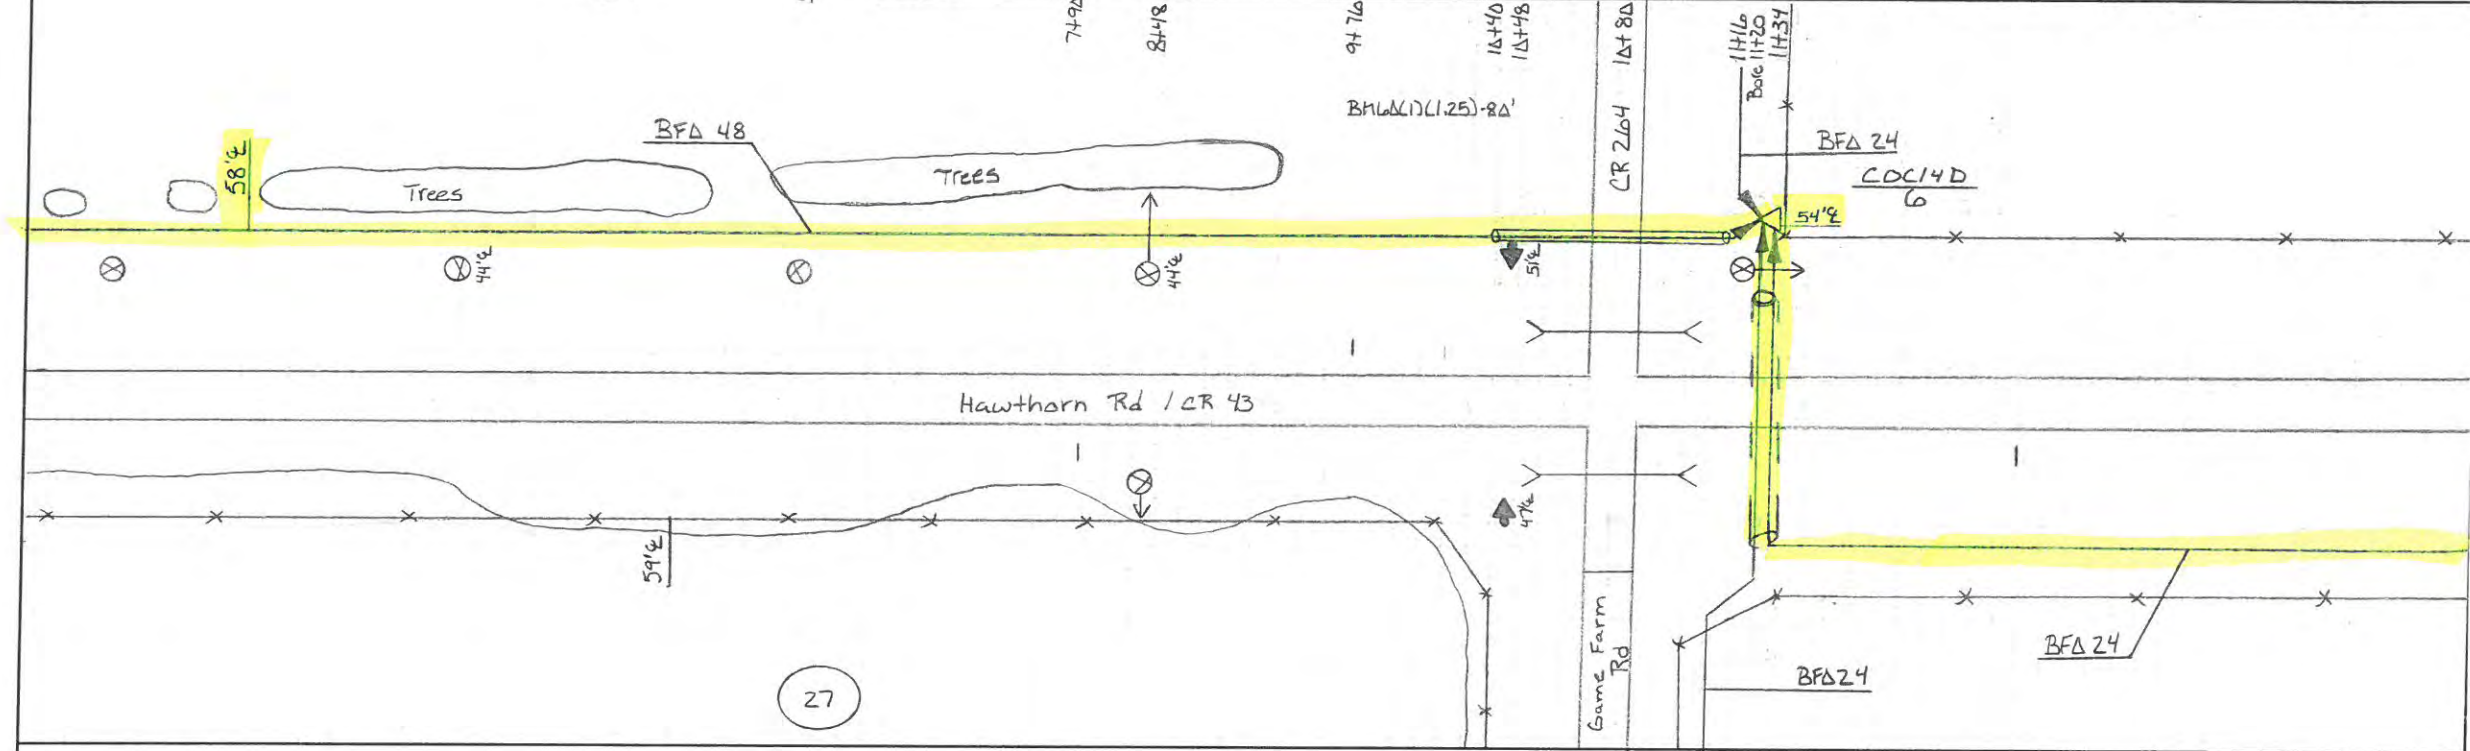

HOUSING NO.	BA	BDO	BFO	BH	BM	HBF	HO	NID	SUB NO.	SE	UD	UO
3		4 (AGS)	48		2 (S) (8)		S3A		60 (1.25)			
6	1	1	1832		1		1		80			
1	1		1832		1		1		80			



DISTANCE FROM $\varnothing$ ROAD				TWP 41 N	ROUTE: Poc14D6D
SEE NOTATION				RNG 31 W	
STAKED BY: FDB	DATE: 3-11-15	PROJECT: MN 537	SEC. $\frac{34}{27}$	SHEET: 2 OF 2	
REV.	REV.	EXCHANGE: Freedhem	CO. Morrison	SERVICE AREA: Freedhem	
AS BUILT BY:	DATE:	TOWNSHIP: Belle Prairie			



HOUSING NO.	BA	BDO	BFO	BH	BM	HBF	HO	NID	SUB NO.	SEB	UD	UO
	3	4 (AGS)	24		2 (S/B)	53A	-1	3		4	(1X1-1.25) A	24
1	1	1	2122		1	1	1	1	19654	410		
2	1	1			1	1	1	1	19631	430	1383	188
	2	2	2122		2	2	2	2		840	138	188