




DISTANCE FROM C ROAD  
 SEE NOTATION  
 STAKED BY: EDB DATE: 1-7-15  
 REV. REV. EXCHANGE: Freedhem  
 AS BUILT BY: DATE: TOWNSHIP: Buh



TWP 41 N  
 RING 30 W  
 SEC. 19  
 CO. Morrison  
 ROUTE: B2C  
 SHEET: 9A OF 11  
 SERVICE AREA: Freedhem

4464 4494 5106 5124 6154 7154 10122 11190 12130 12178

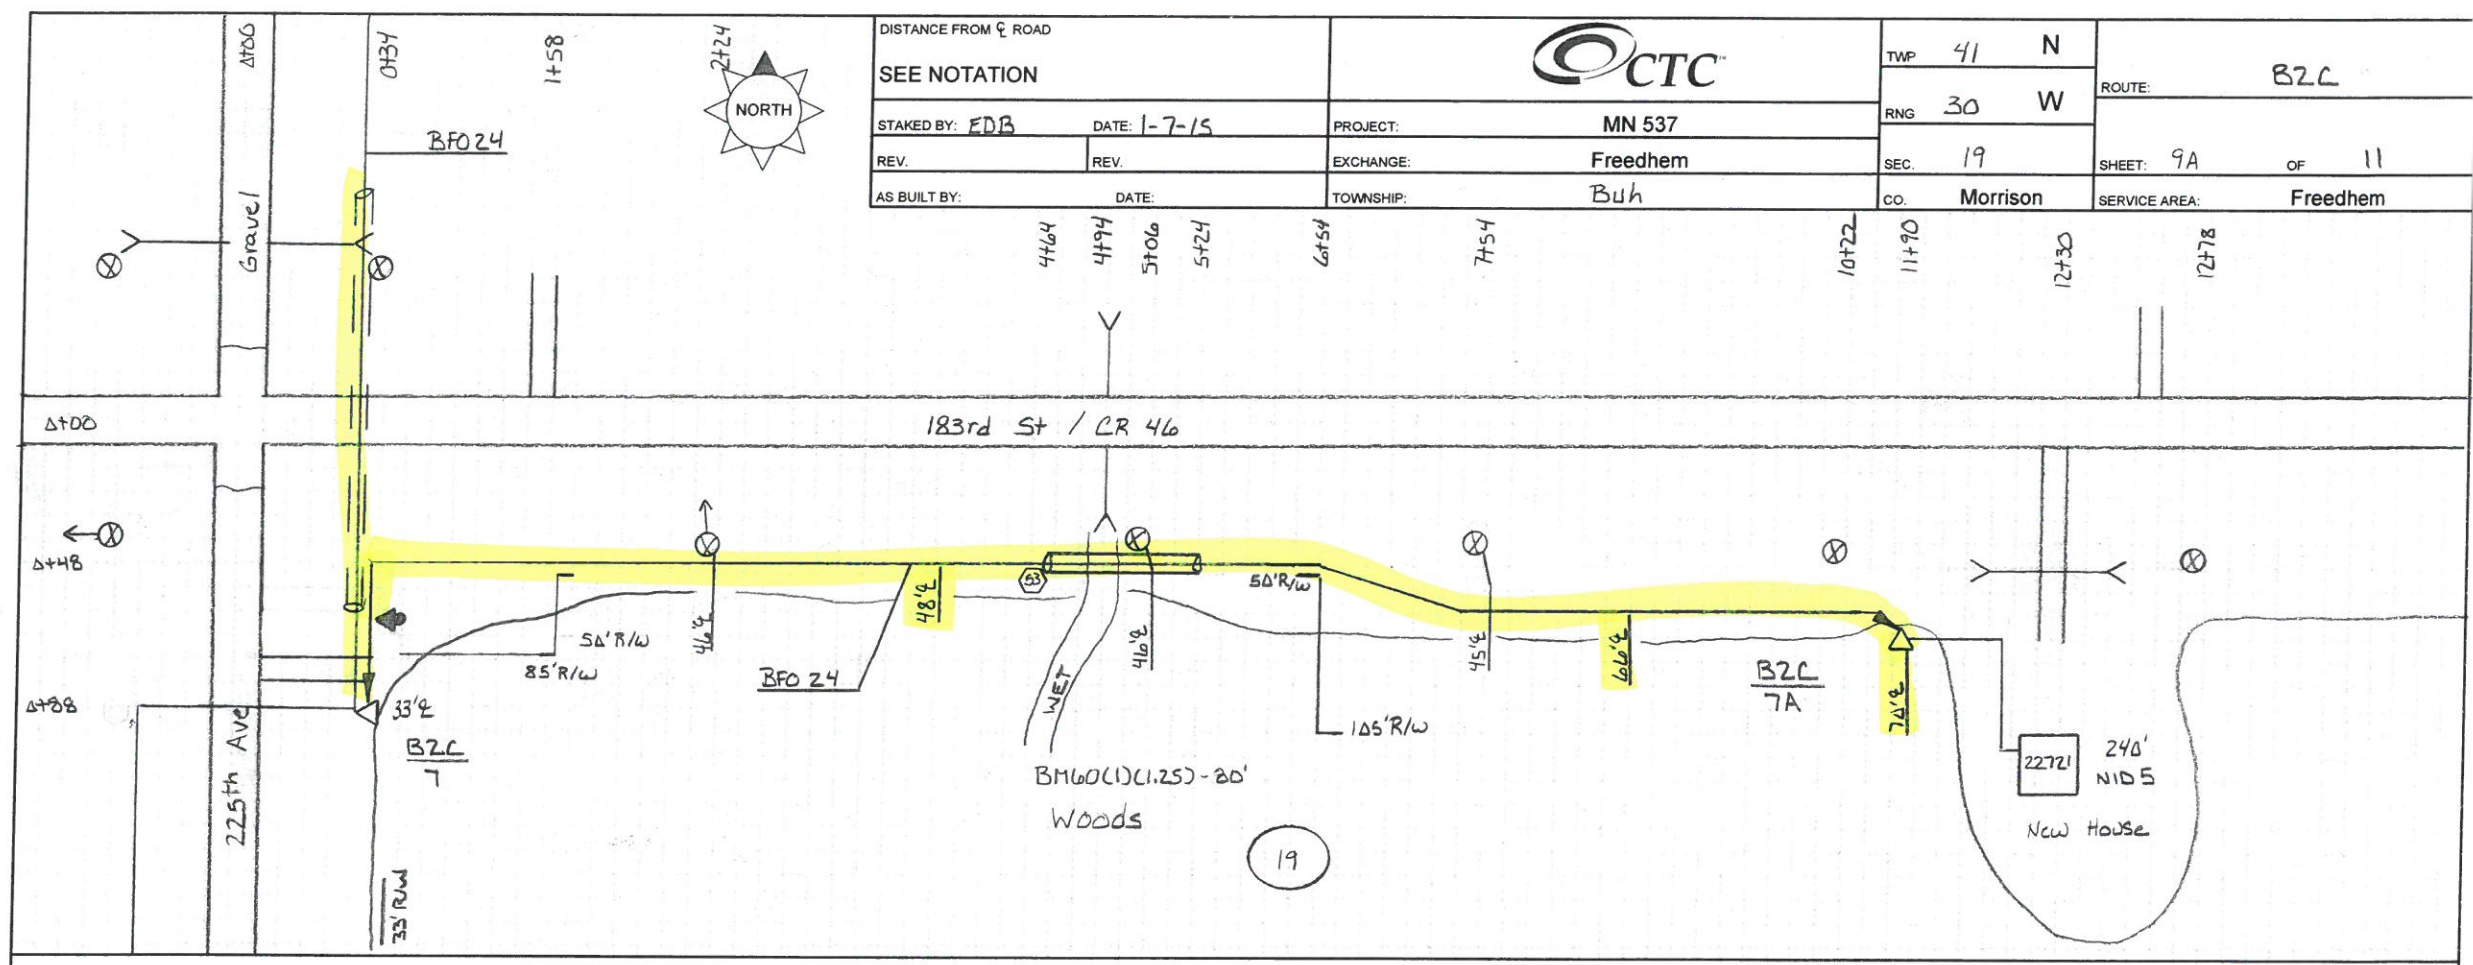

HOUSING NO.	BA	BDO	BFO		BH	BM			HBF	HO	NID	SUB NO.	SE B	UD	UO
	3	4 (Abs)	24			Z (5/8)(8)	53A	60(1) (1.25)		-1	5		4		
7A	1	1	1356			1	1	80		1	1	22721	240		
	1	1	1356			1	1	80		1	1		240		

9452  
Δ100

2772



DISTANCE FROM E ROAD

SEE NOTATION

STAKED BY: EDB

DATE: 1-20-15

PROJECT:

MN 537

REV.

REV.

EXCHANGE:

Freedhem

AS BUILT BY:

DATE:

TOWNSHIP:

Belle Prairie / Buh

TWP

41 N

RNG

31/30 W

SEC.

18 | 19

13 | 24

ROUTE:

B2C

SHEET:

9

OF 11

SERVICE AREA:

Freedhem

Field  
will be Plowing on Edge  
of Field or in it

33' RW

BFO 24

31' E

18

BM 60(1)(1.25) - 120'

Cat Tails

SHT 9A

BFO 24

34' E

33' E

B2C  
1

225th Ave

BM 60(1)(1.25) - 50'

CR 146 / 183rd ST

33' RW

13

24

HOUSING NO.	BA	BDO	BFO		BH	BM			HBF	HO	NID	SUB NO.	SE	UD	UO
	3	4 (Abs)	24			2 (5/8)(8)	53A	60(1) (1.25)		-1					
7	1	1	1656			1	1	120		2					
	1	1	1656			1	1	120		2					