

DISTANCE FROM ♀ ROAD		CTC		TWP	42	N
SEE NOTATION				RNG	31	W
STAKED BY:	EDB	DATE:	1-28-15	PROJECT:	MN 537	
REV.		EXCHANGE:	Freedhem			
AS BUILT BY:		TOWNSHIP:	Ripley			
			CO.	Morrison		
			ROUTE:	COA		
			SHEET:	14	OF 27	
			SERVICE AREA:	Freedhem		


HOUSING NO.	BA	BDO	BFO	BHF	BM	HBFA	HO	NID	SUB NO.	SE	UD	UO
	3	3 (AG)	144	(30x48 x36)JT	2 (5/8) (R) 53 53A 60 (1.25)	144 (M)	-1				(1x1.25) S	
12	1	1	3384			1	2				10	
	1	1	3384			1	2				10	

1 of 62
8 TDD

22088
NO SERV.

2+226
2+44
2+52
4+42

24

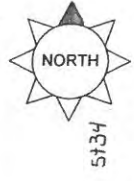

DISTANCE FROM ♀ ROAD

SEE NOTATION

STAKED BY: EDB DATE: 1-28-15

REV. REV.

AS BUILT BY: DATE:



PROJECT: MN 537

EXCHANGE: Freedom

TOWNSHIP: Ripley

TWP 42 N

RNG 31 W

SEC. 25

CO. Morrison

ROUTE: COA

SHEET: 15 OF 27

SERVICE AREA: Freedom

7+32 8+36 9+00 10+42 11+70 12+22 12+26 12+88 14+12
16+44 16+74 16+94

Snowmobile Trail

R/W Change

(Ex. BFO 12)

235rd st. / CR 48

Field

BFO 144

Field

25

Trees

COA
13

23241

HOUSING NO.	BA			BDO			BFO			BH	BM			HBF	HO	NID	SUB NO.	SE	UD	UO	


No Units

Δ+20
16494
0700
Δ+12
0+18


3+22




DISTANCE FROM ♀ ROAD		SEE NOTATION		PROJECT: MN 537		TWP 42 N		ROUTE: CDA	
STAKED BY: EDB						DATE: 1-28-15			
REV.		REV.		EXCHANGE: Freedhem		SEC. 24 19 25 30		SHEET: 16 OF 27	
AS BUILT BY:		DATE:		TOWNSHIP: Ripley / Platte		CO. Morrison		SERVICE AREA: Freedhem	

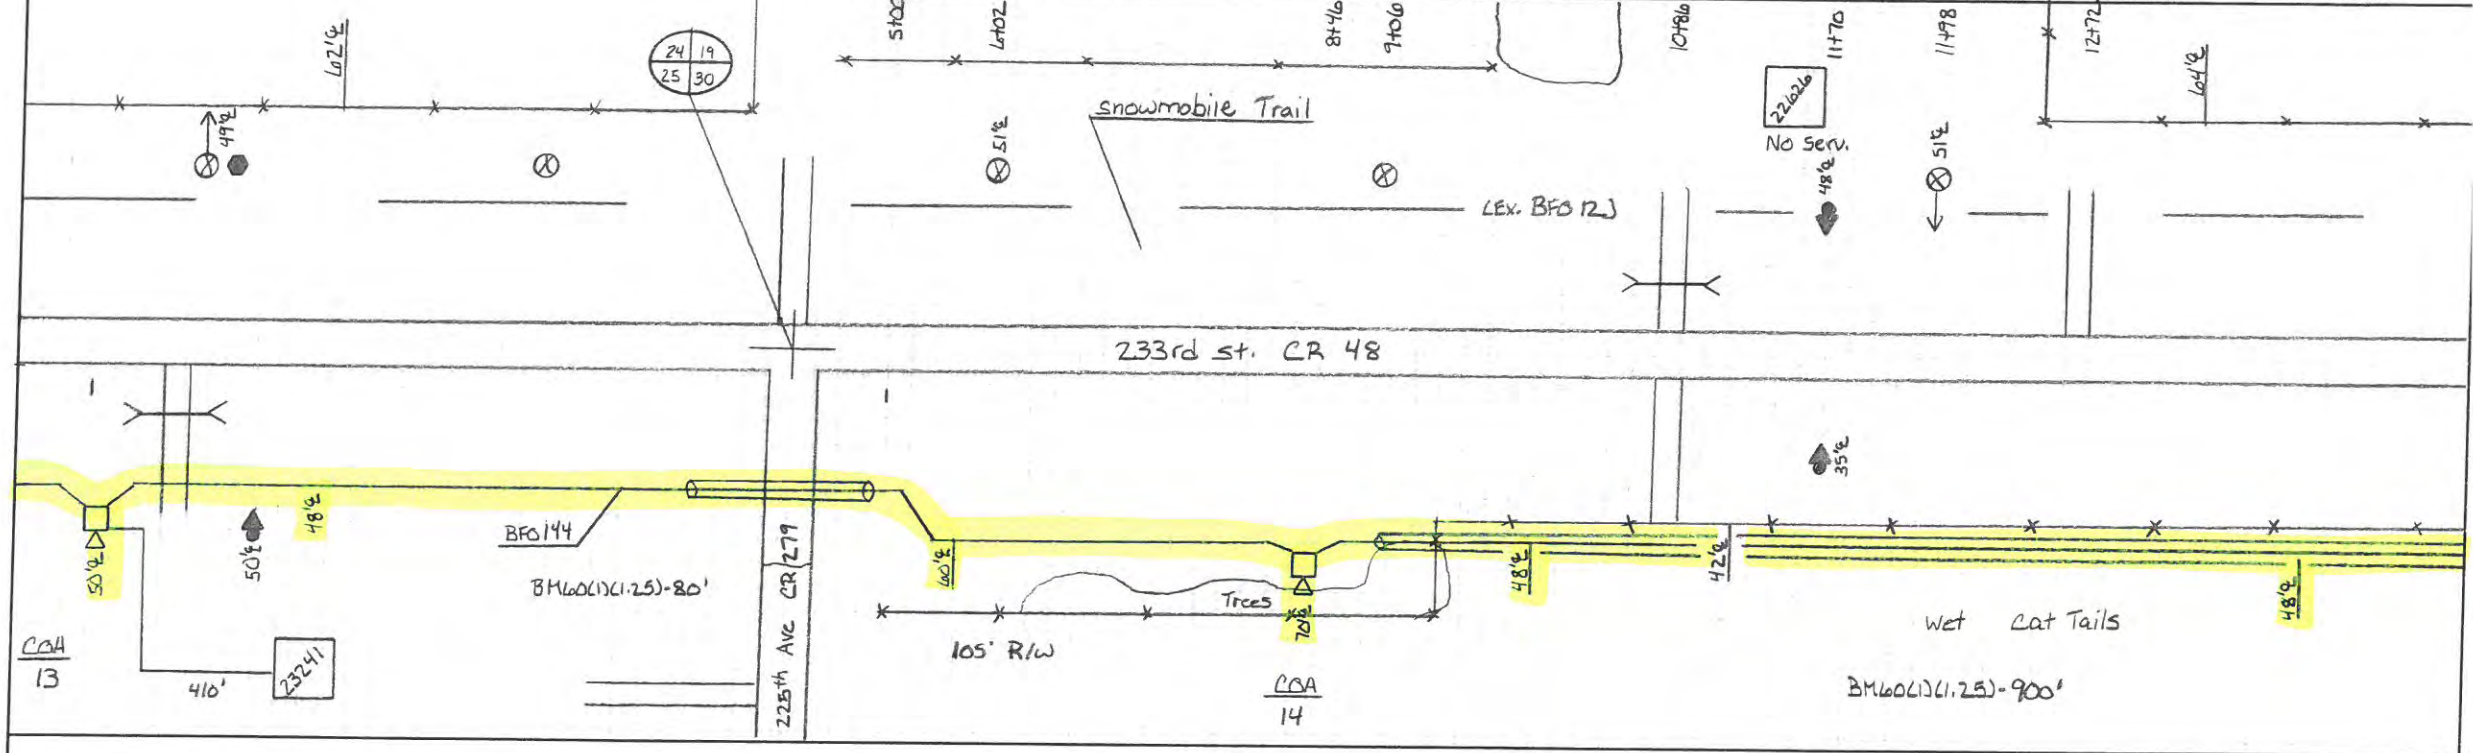

HOUSING NO.	BA	BDO	BFO	BHF	BM	HBFA	HO	NID	SUB NO.	SEB	UD	UO
	3	3 (AG)	144	(30x48 X36)JT	2 (5/8) (8)	53 53A 60 61 144 (M)	-1	I		4	60(1.25) S	
13	1	1	1916				1				10	
								1	23241	410		
14	1	1	1090			80	1				10	
	2	2	3006			2 2 80 10	2	1		410	20	

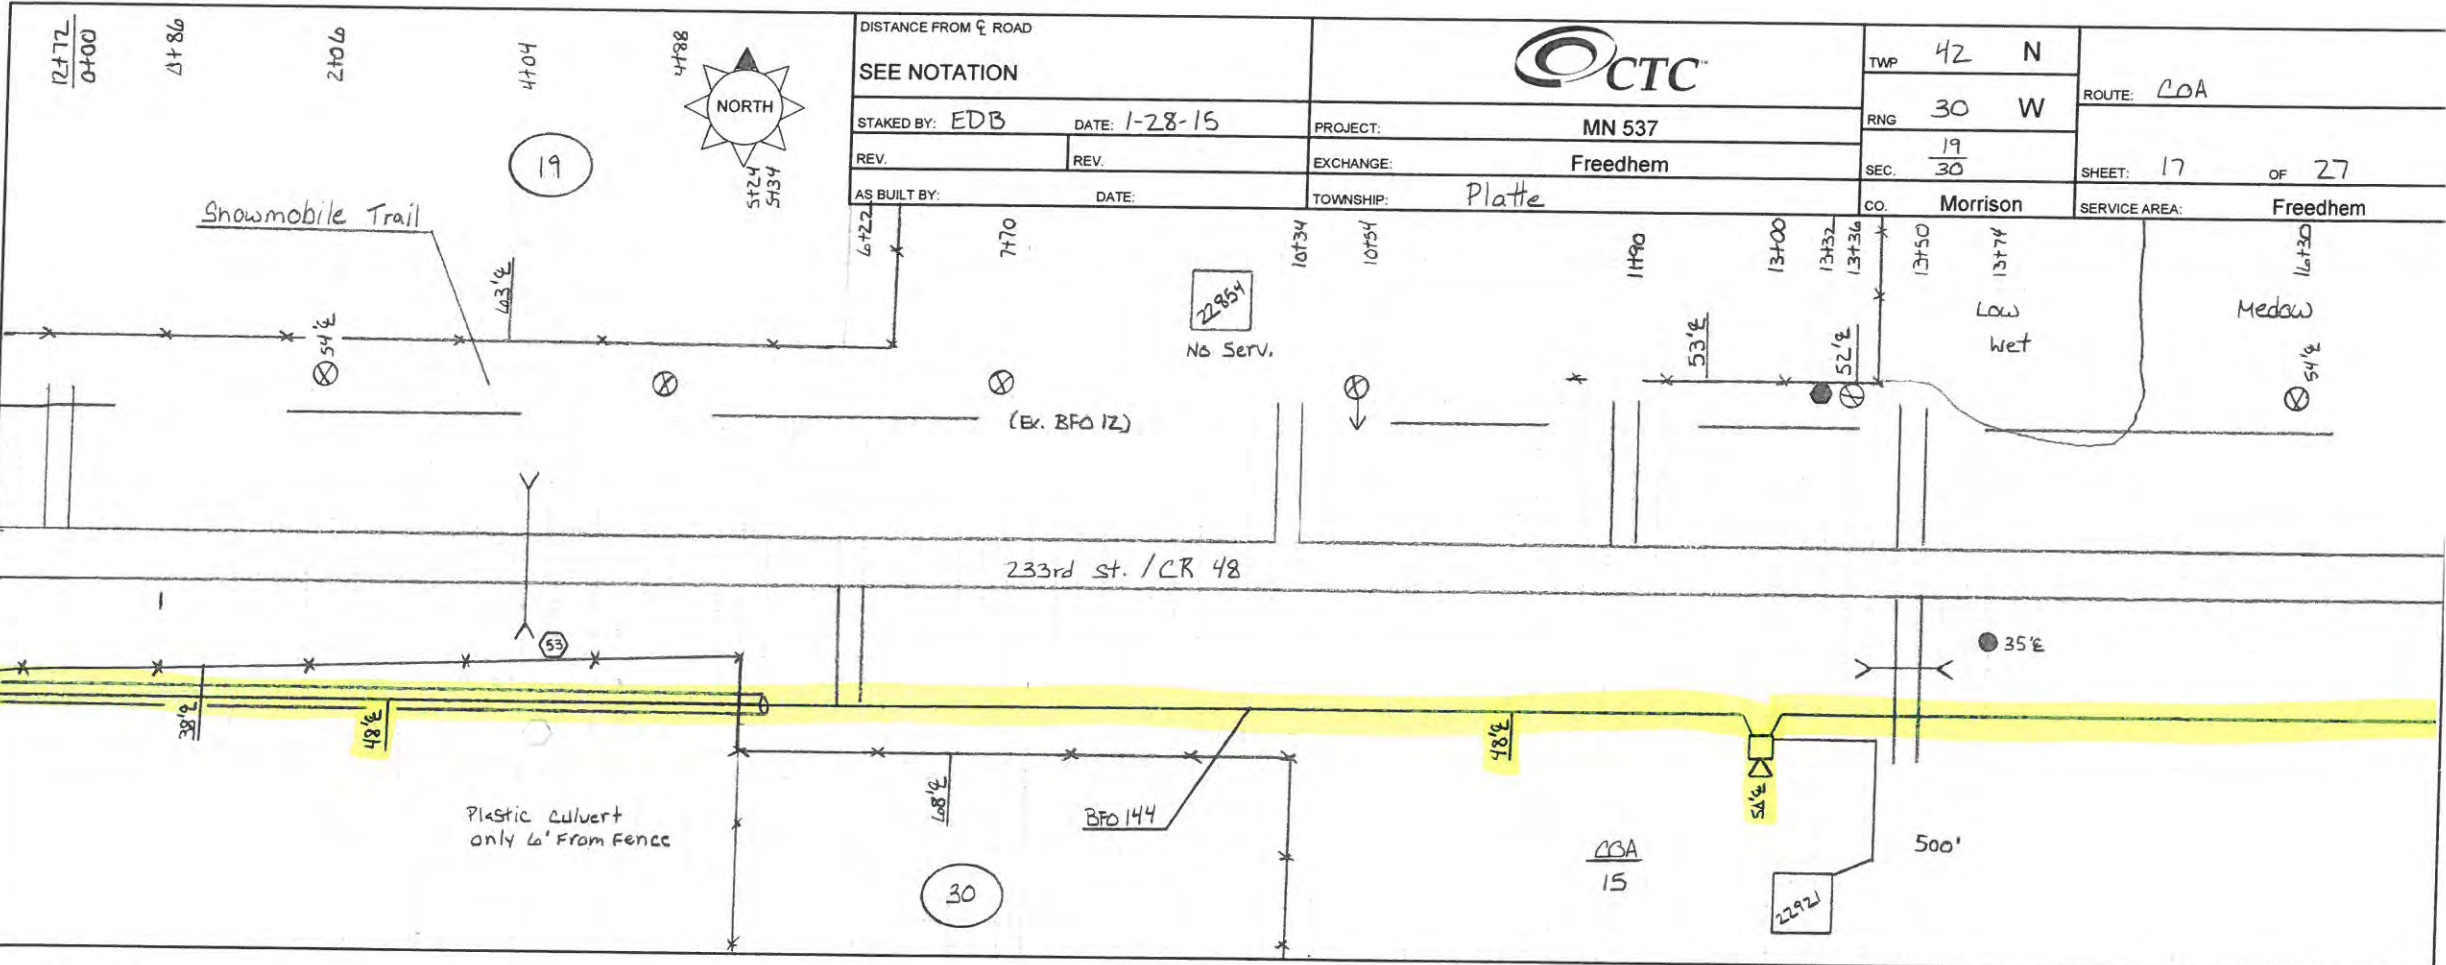


HOUSING NO.	BA	BDO	BFO	BHF	BM	HBFA	HO	NID	SUB NO.	SEB	UD	UO
	3	3 (AG)	144	(30X48 X36)T	2 (5/8) (8) 53 53 A 60 (1.25) 61 (3)	144 (M)	-1	5		4	(1X1.25) S	
15	1	1	1976				1	1			10	
								1	22921	500		
	1	1	1976				1	1		500	10	

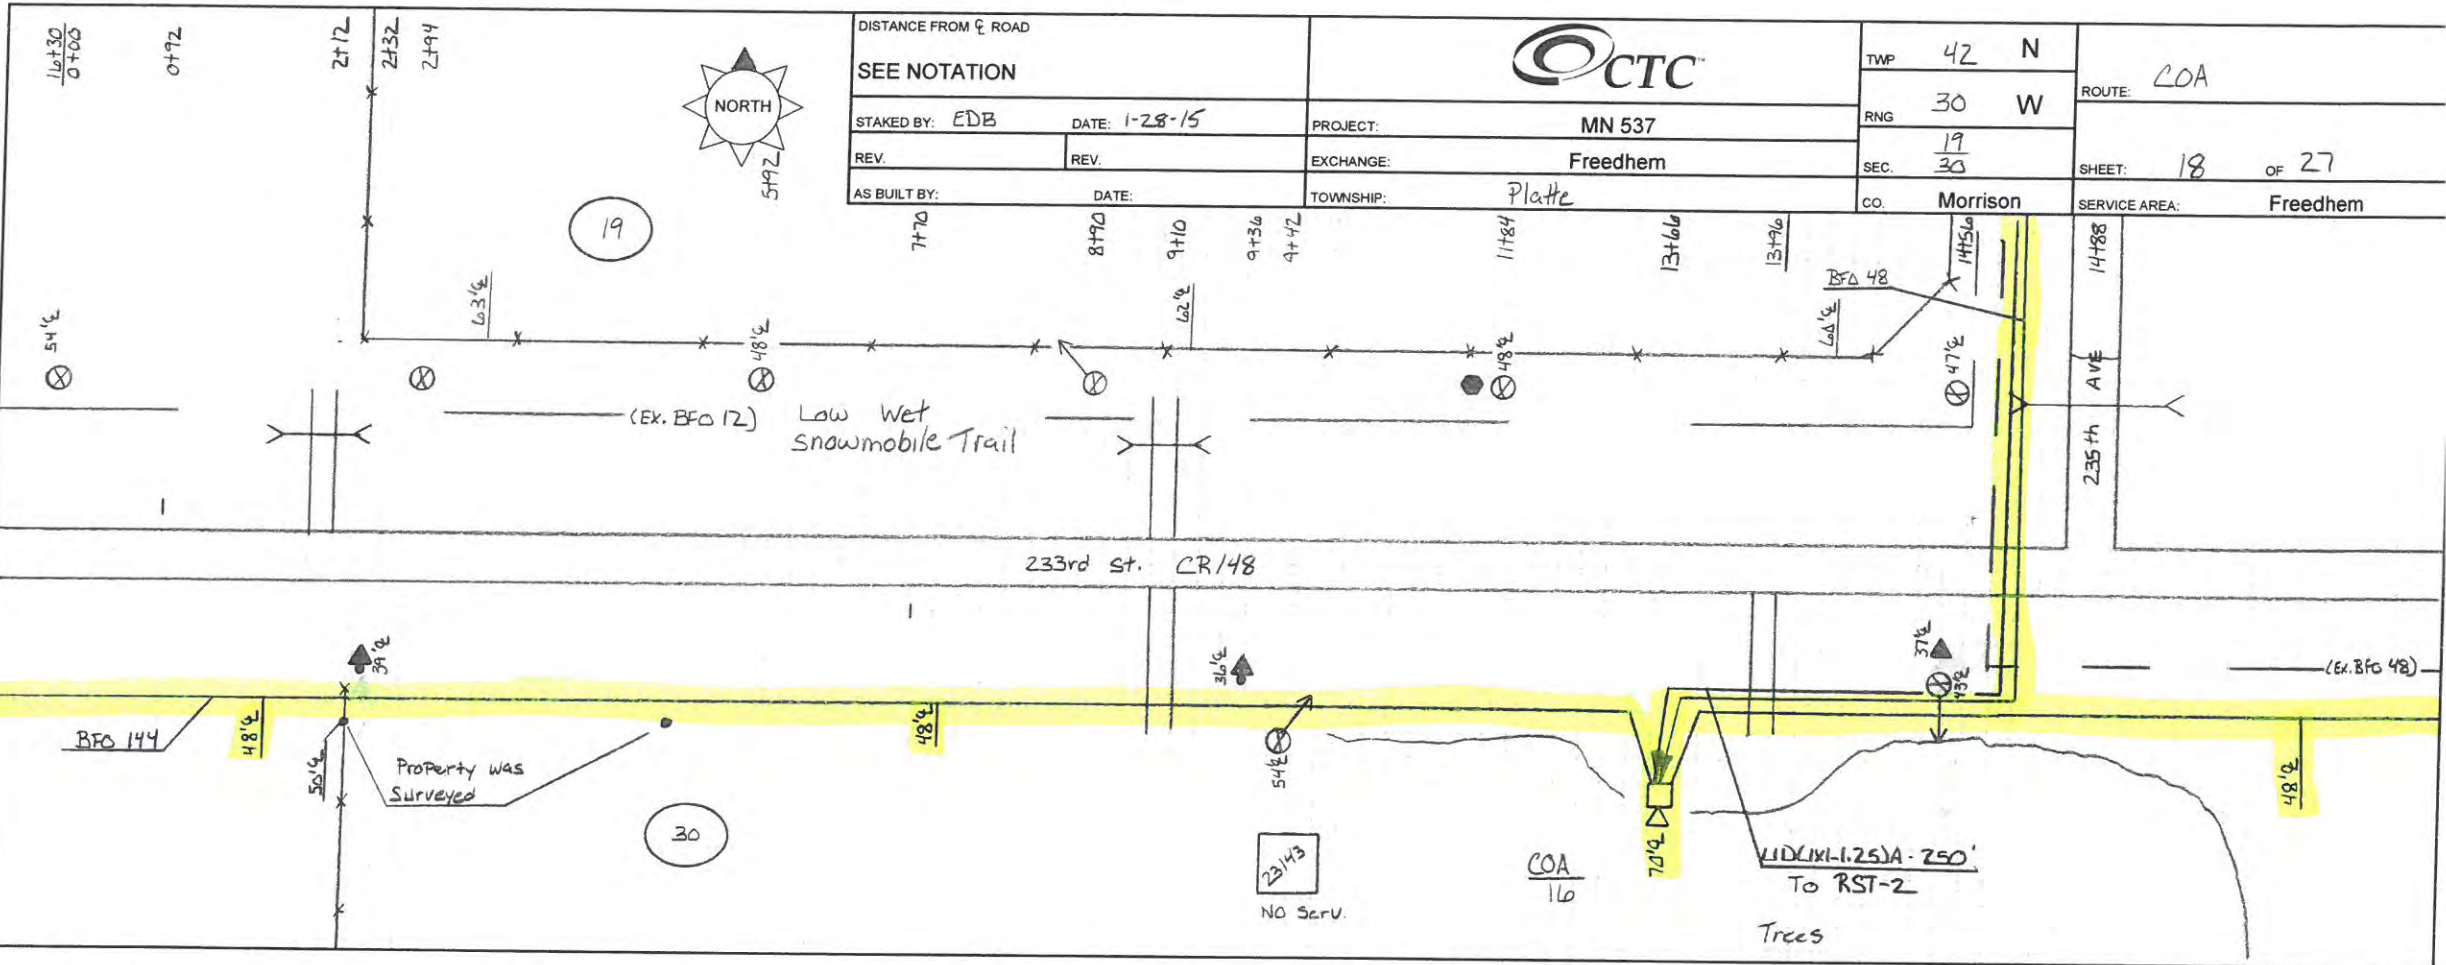

DISTANCE FROM C ROAD				TWP	42	N	ROUTE: COA
SEE NOTATION				RNG	30	W	
STAKED BY: EDB	DATE: 1-28-15	PROJECT:	MN 537		SHEET: 18 OF 27		
REV.	REV.	EXCHANGE:	Freedhem		SERVICE AREA: Freedhem		
AS BUILT BY:	DATE:	TOWNSHIP:	Platte				
		CO.	Morrison				


HOUSING NO.	BA	BDO	BFO	BHF	BM	HBFO	HO	NID	SUB NO.	SE	UD	UO
	3	3 (AG)	144	(30x48 x36)T	Z (5/8) (8)	144 (M)	-1				(LIX1-1.25) S	(IX1-1.25) A
16	1	1	1936				48				10	
RST-2											250	
	1	1	1936				48				10	250

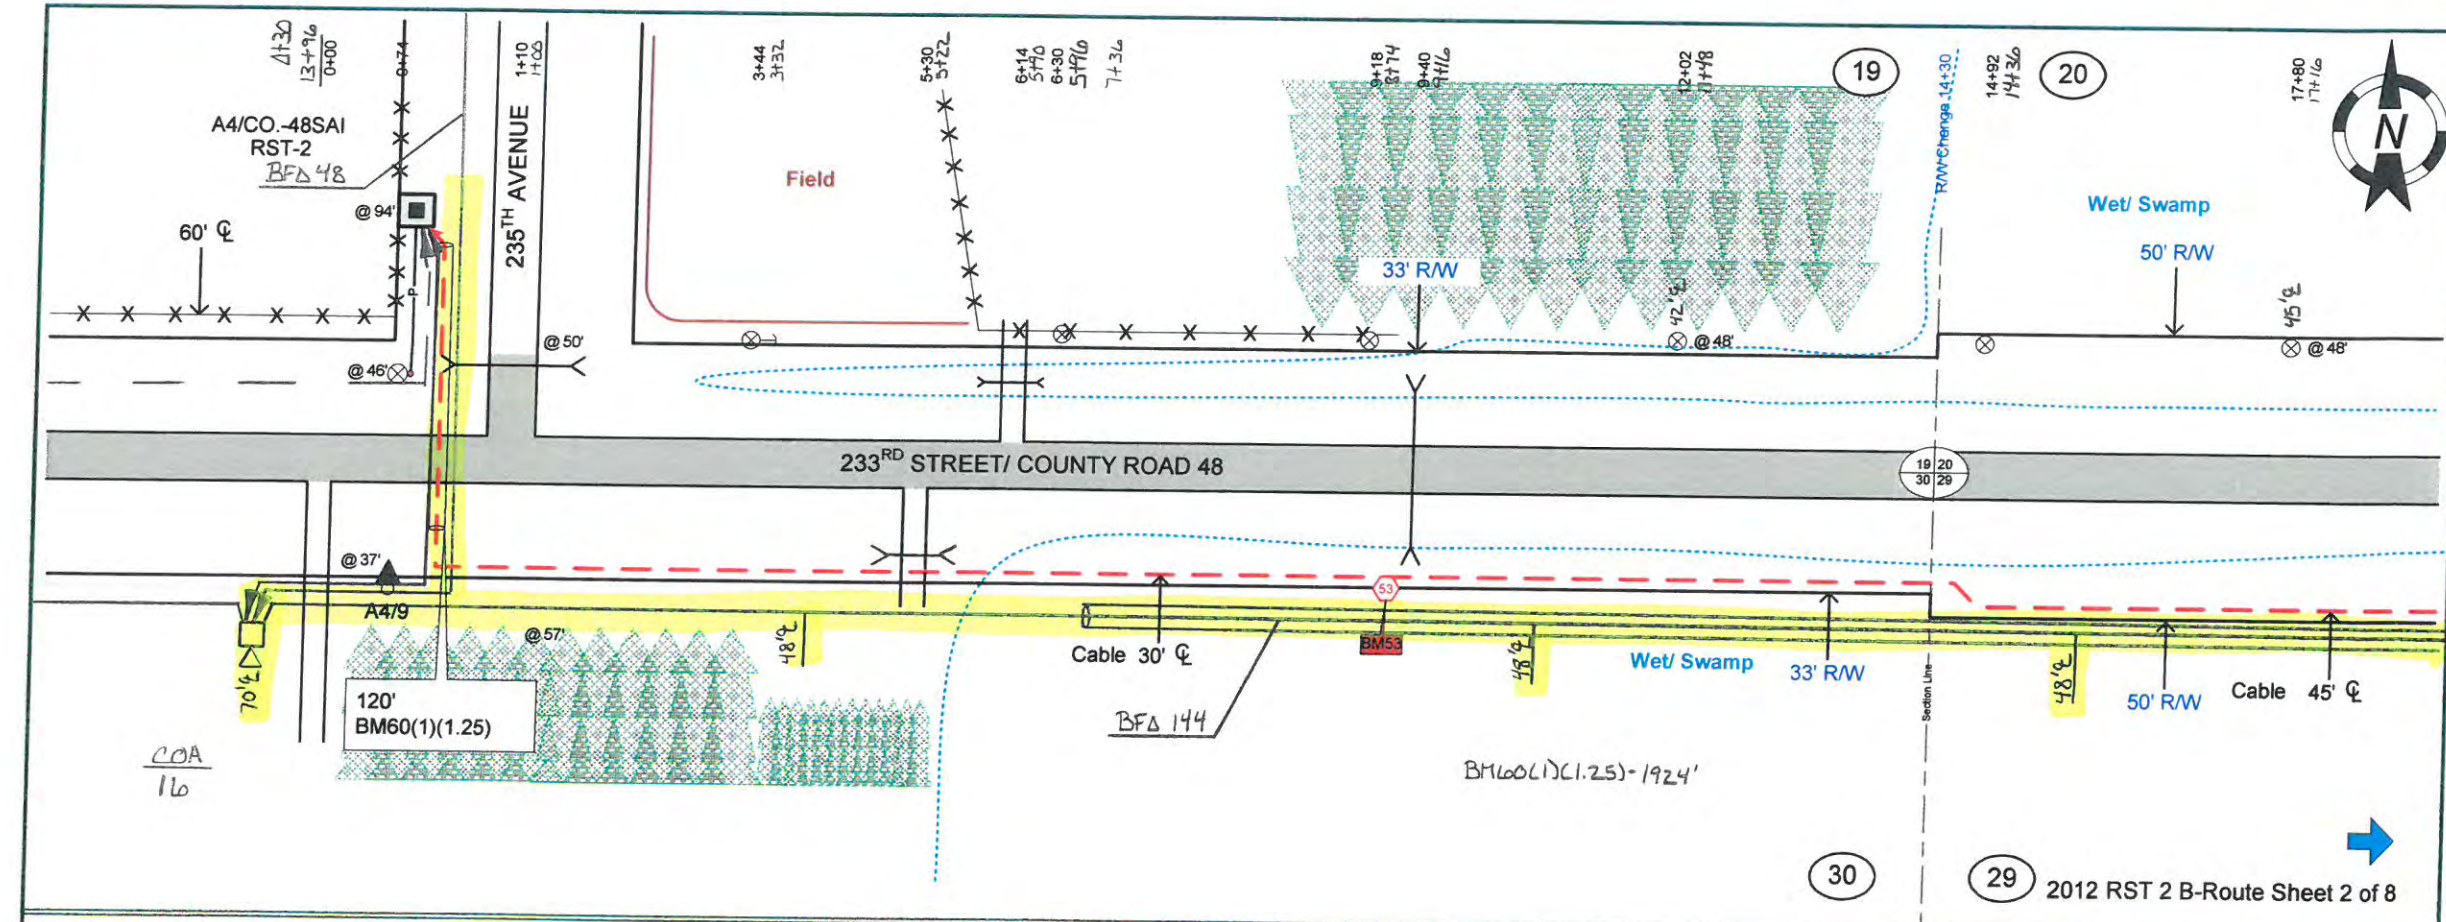

2012 RST 2 B-Route Sheet 2 of 8

From	To	PType	Units	Feet	W	Remarks
	A4/CO.-48SAI				RST 2	1

As Staked	
Consolidated Telephone Company	
Name:	2012 RST 2 B-Route Sheet 1 of 8
WO:	2012 - Freedhem
Exch:	Freedhem
Route:	B- CDA
ROW:	Varies
State:	Minnesota
County:	Morrison
Range:	30W
Twsp:	42N Section: 30 & 29
Township:	Platte
Staked By:	EMD Date: 11-13-12
Revised By:	Date: _____
Revised By:	Date: _____
Revised By:	Date: _____
As-Built By:	Date: _____

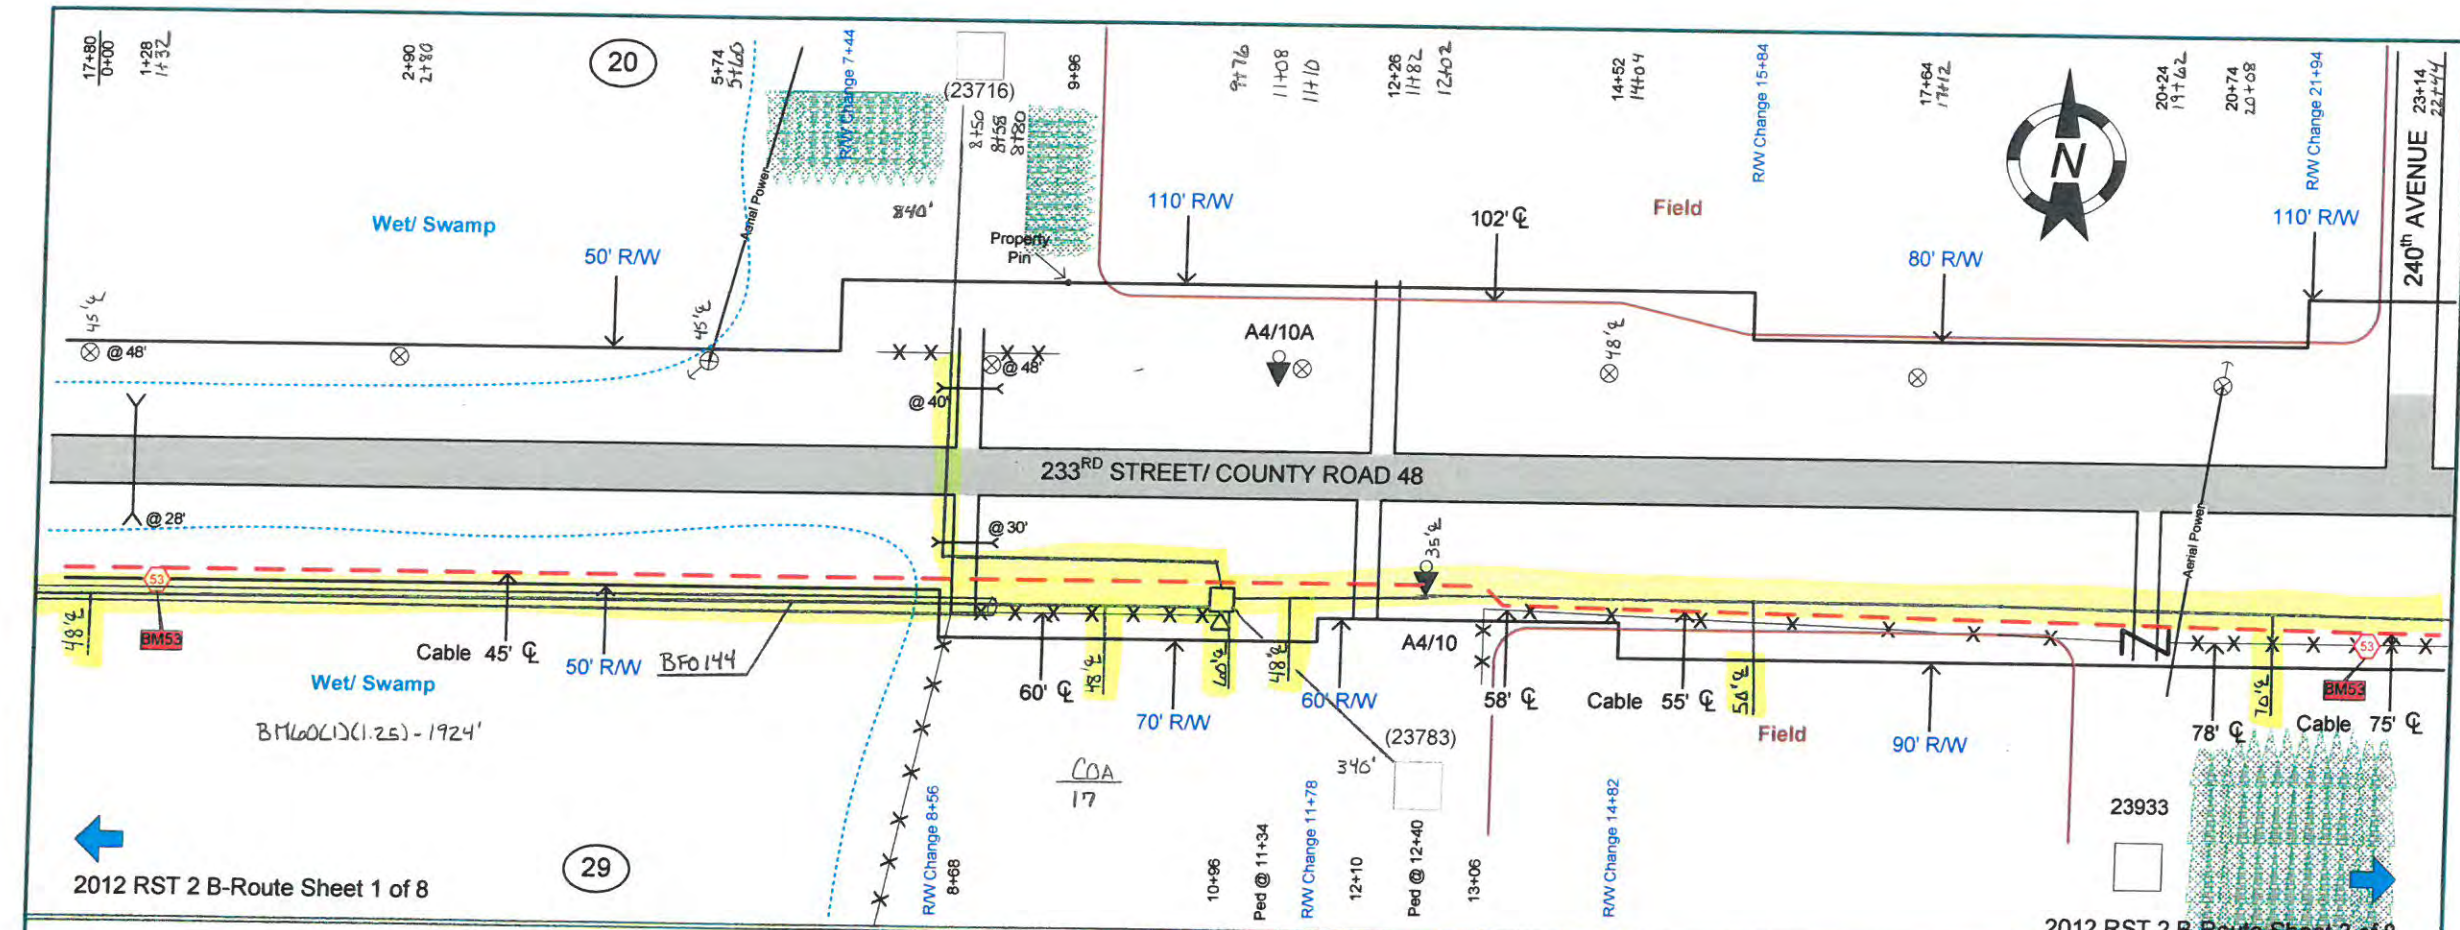


2012 RST 2 B-Route Sheet 1 of 8

2012 RST 2 B-Route Sheet 3 of 8

From	To	PType	Units	Feet	Remarks
------	----	-------	-------	------	---------

CTC	
As Staked	
Consolidated Telephone Company	
Name:	2012 RST 2 B-Route Sheet 2 of 8
WO:	2012 - Freedom
Exch:	Freedom
Route:	B- CoA
ROW:	Varies
State:	Minnesota
County:	Morrison
Range:	30W
Twsp:	42N Section: 29
Township:	Platte
Staked By:	EMD Date: 11-13-12
Revised By:	Date: _____
Revised By:	Date: _____
Revised By:	Date: _____
As-Built By:	Date: _____

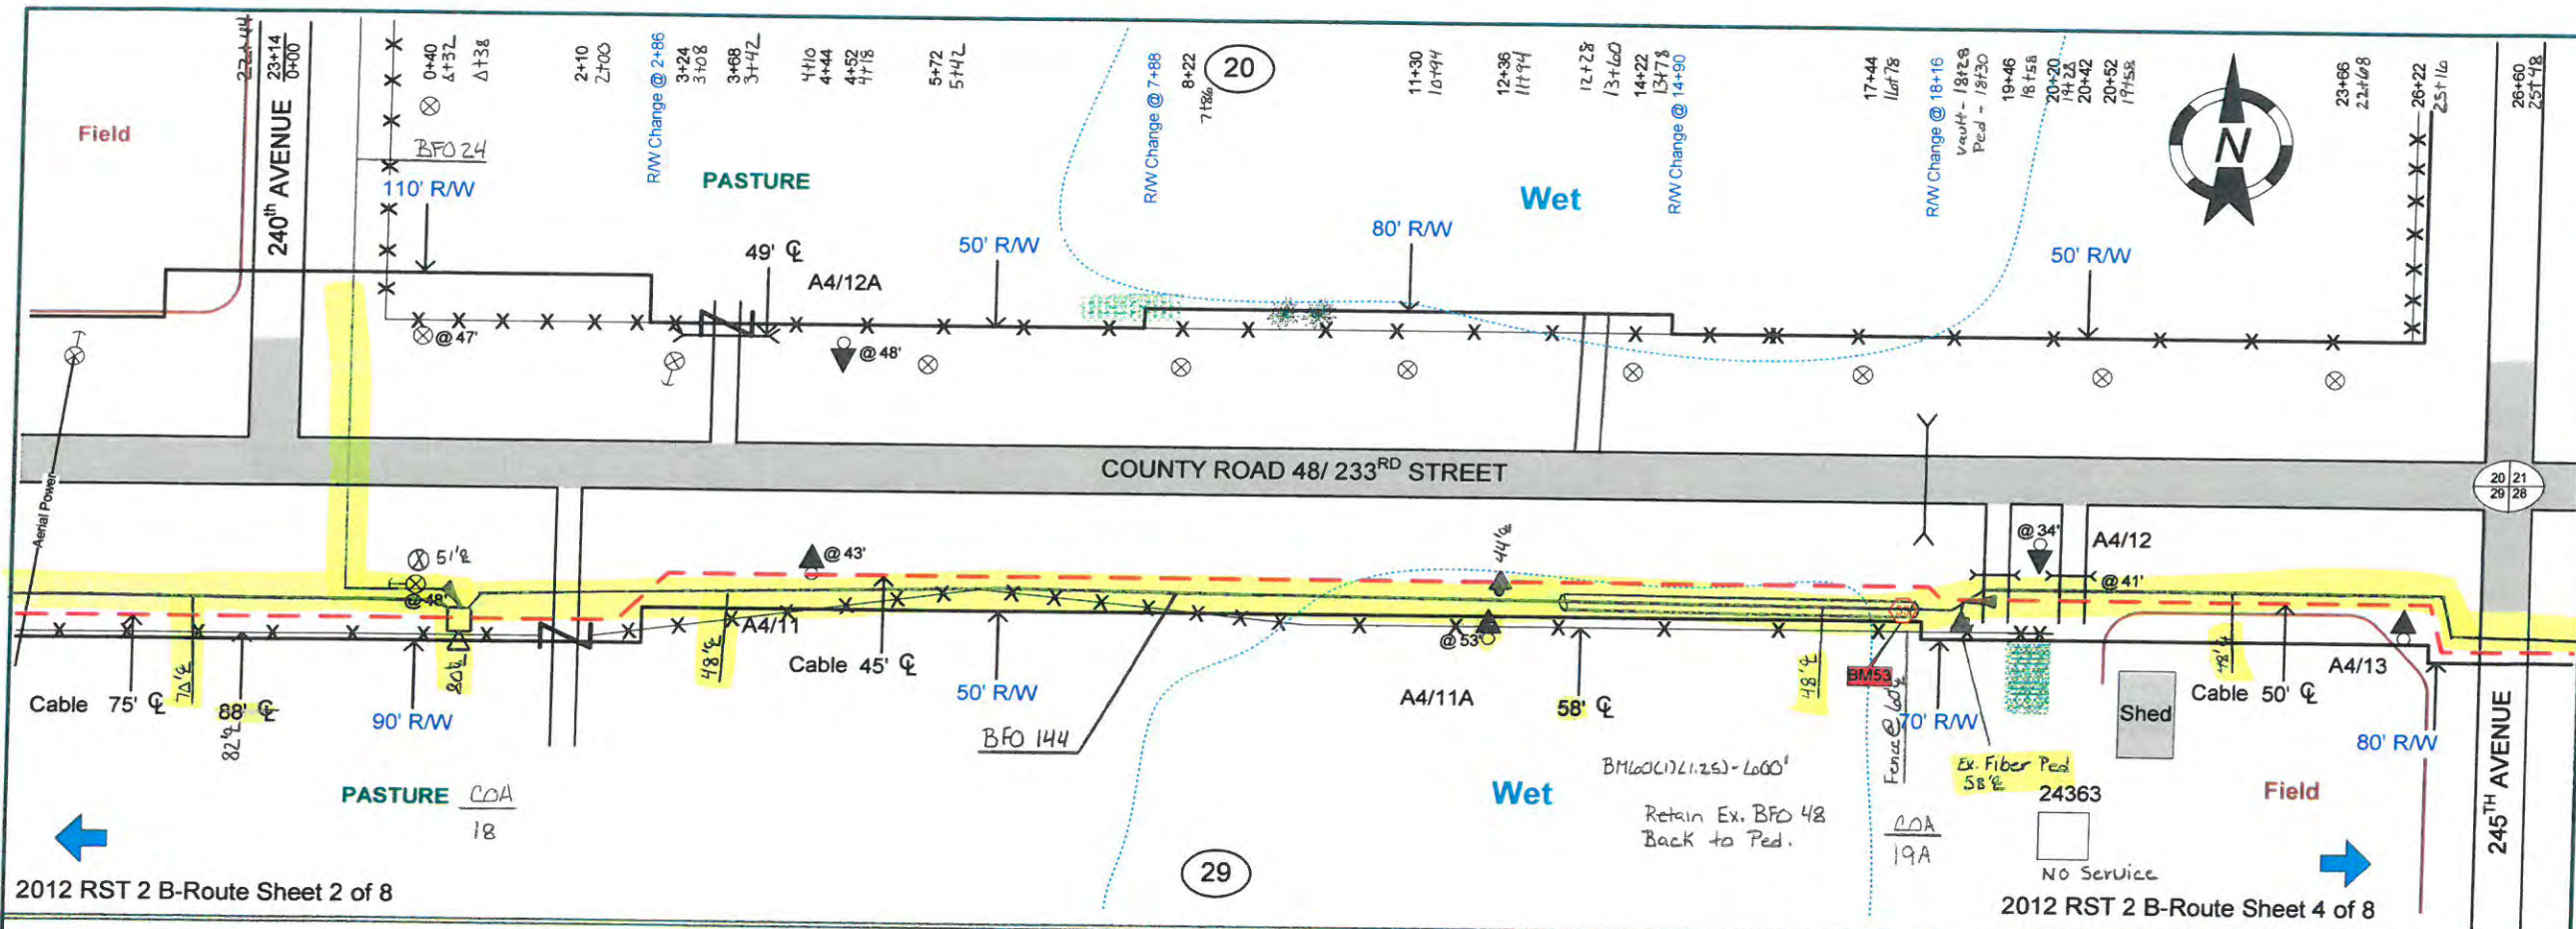

2012 RST 2 B-Route Sheet 2 of 8

2012 RST 2 B-Route Sheet 4 of 8

From	To	PType	Units	Feet	Remarks

As Staked

Consolidated Telephone Company

Name: 2012 RST 2 B-Route Sheet 3 of 8

WO: 2012 - Freedhem

Exch: Freedhem

Route: ~~B~~ COA

ROW: Varies

State: Minnesota

County: Morrison

Range: 30W

Twsp: 42N Section: 29 & 28

Township: Platte


Staked By: EMD Date: 11-13-12

Revised By: _____ Date: _____

Revised By: _____ Date: _____

Revised By: _____ Date: _____

As-Built By: _____ Date: _____

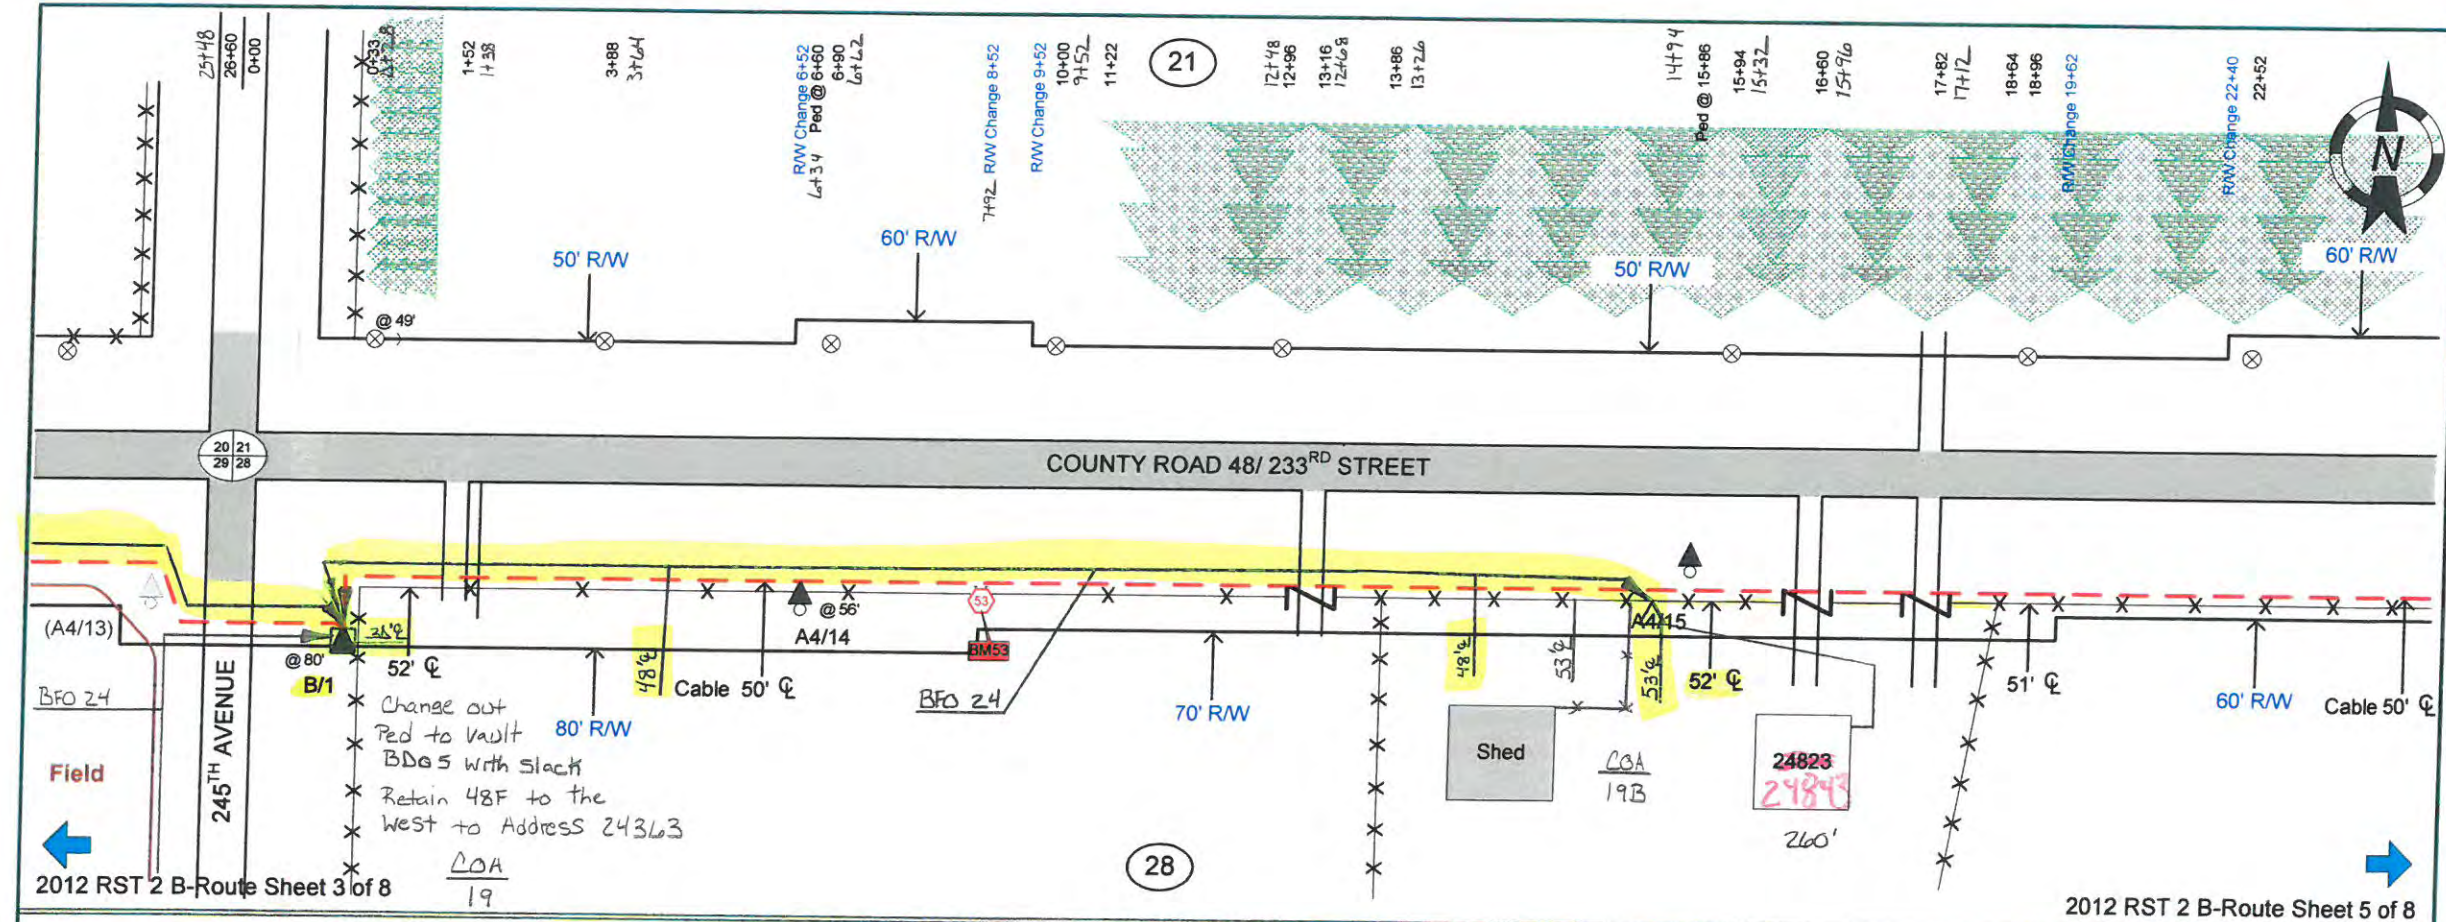


2012 RST 2 B-Route Sheet 3 of 8

2012 RST 2 B-Route Sheet 5 of 8

From	To	PType	Units	Feet	BM	Remarks
(A4/CO.-48SAI)	B/1	BDO5(SGC)	BFO 48	7016	2(5/8)(8)	1 Loop
	B/1				53	1
	B/1				53	1
	B/1				53	1
	B/1				53	1
	B/1				53	1
	B/1				60(1)(1.25)	120

As Staked	
Consolidated Telephone Company	
Name:	2012 RST 2 B-Route Sheet 4 of 8
WO:	2012 - Freedhem
Exch:	Freedhem
Route:	B COA
ROW:	Varies
State:	Minnesota
County:	Morrison
Range:	30W
Twsp:	42N Section: 29 & 28
Township:	Platte
Staked By:	EMD Date: 11-13-12
Revised By:	Date: _____
Revised By:	Date: _____
Revised By:	Date: _____
As-Built By:	Date: _____

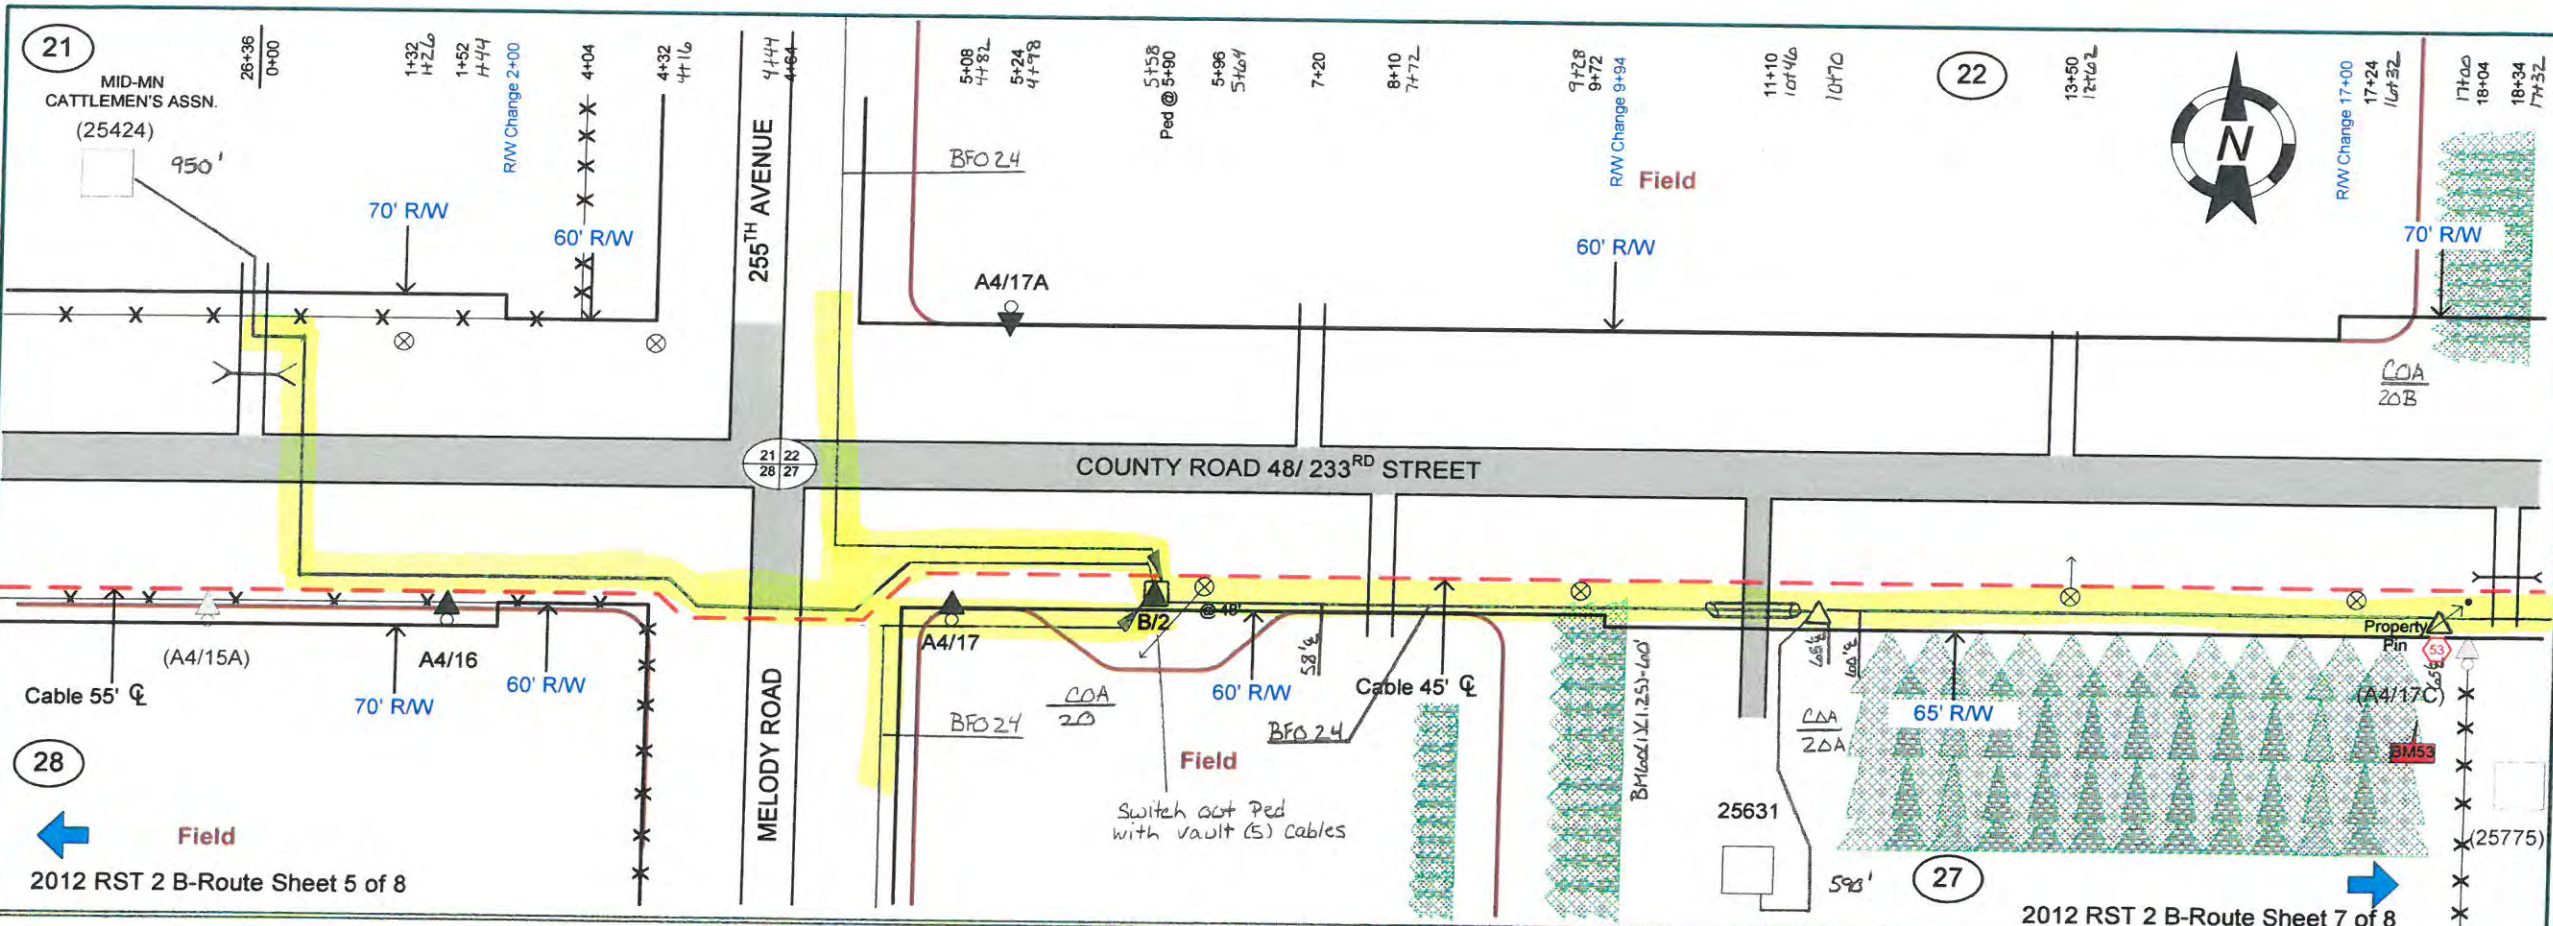


28
 ← Field
 2012 RST 2 B-Route Sheet 5 of 8

2012 RST 2 B-Route Sheet 7 of 8
 →


From	To	PType	Units	Feet	BM	Remarks
(B/1)	B/2	BDO5(SGC)	BFO 48	5606	2(5/8)(8) 1	Loop
	B/2				53 1	
	B/2				53 1	
	B/2				53 1	
	B/2				53 1	

As Staked
Consolidated Telephone Company
 Name: 2012 RST 2 B-Route Sheet 6 of 8
 WO: 2012 - Freedhem
 Exch: Freedhem
 Route: B COA
 ROW: Varies
 State: Minnesota
 County: Morrison
 Range: 30W
 Twsp: 42N Section: 28 & 27
 Township: Platte
 Staked By: EMD Date: 11-13-12
 Revised By: _____ Date: _____
 Revised By: _____ Date: _____
 Revised By: _____ Date: _____
 As-Built By: _____ Date: _____

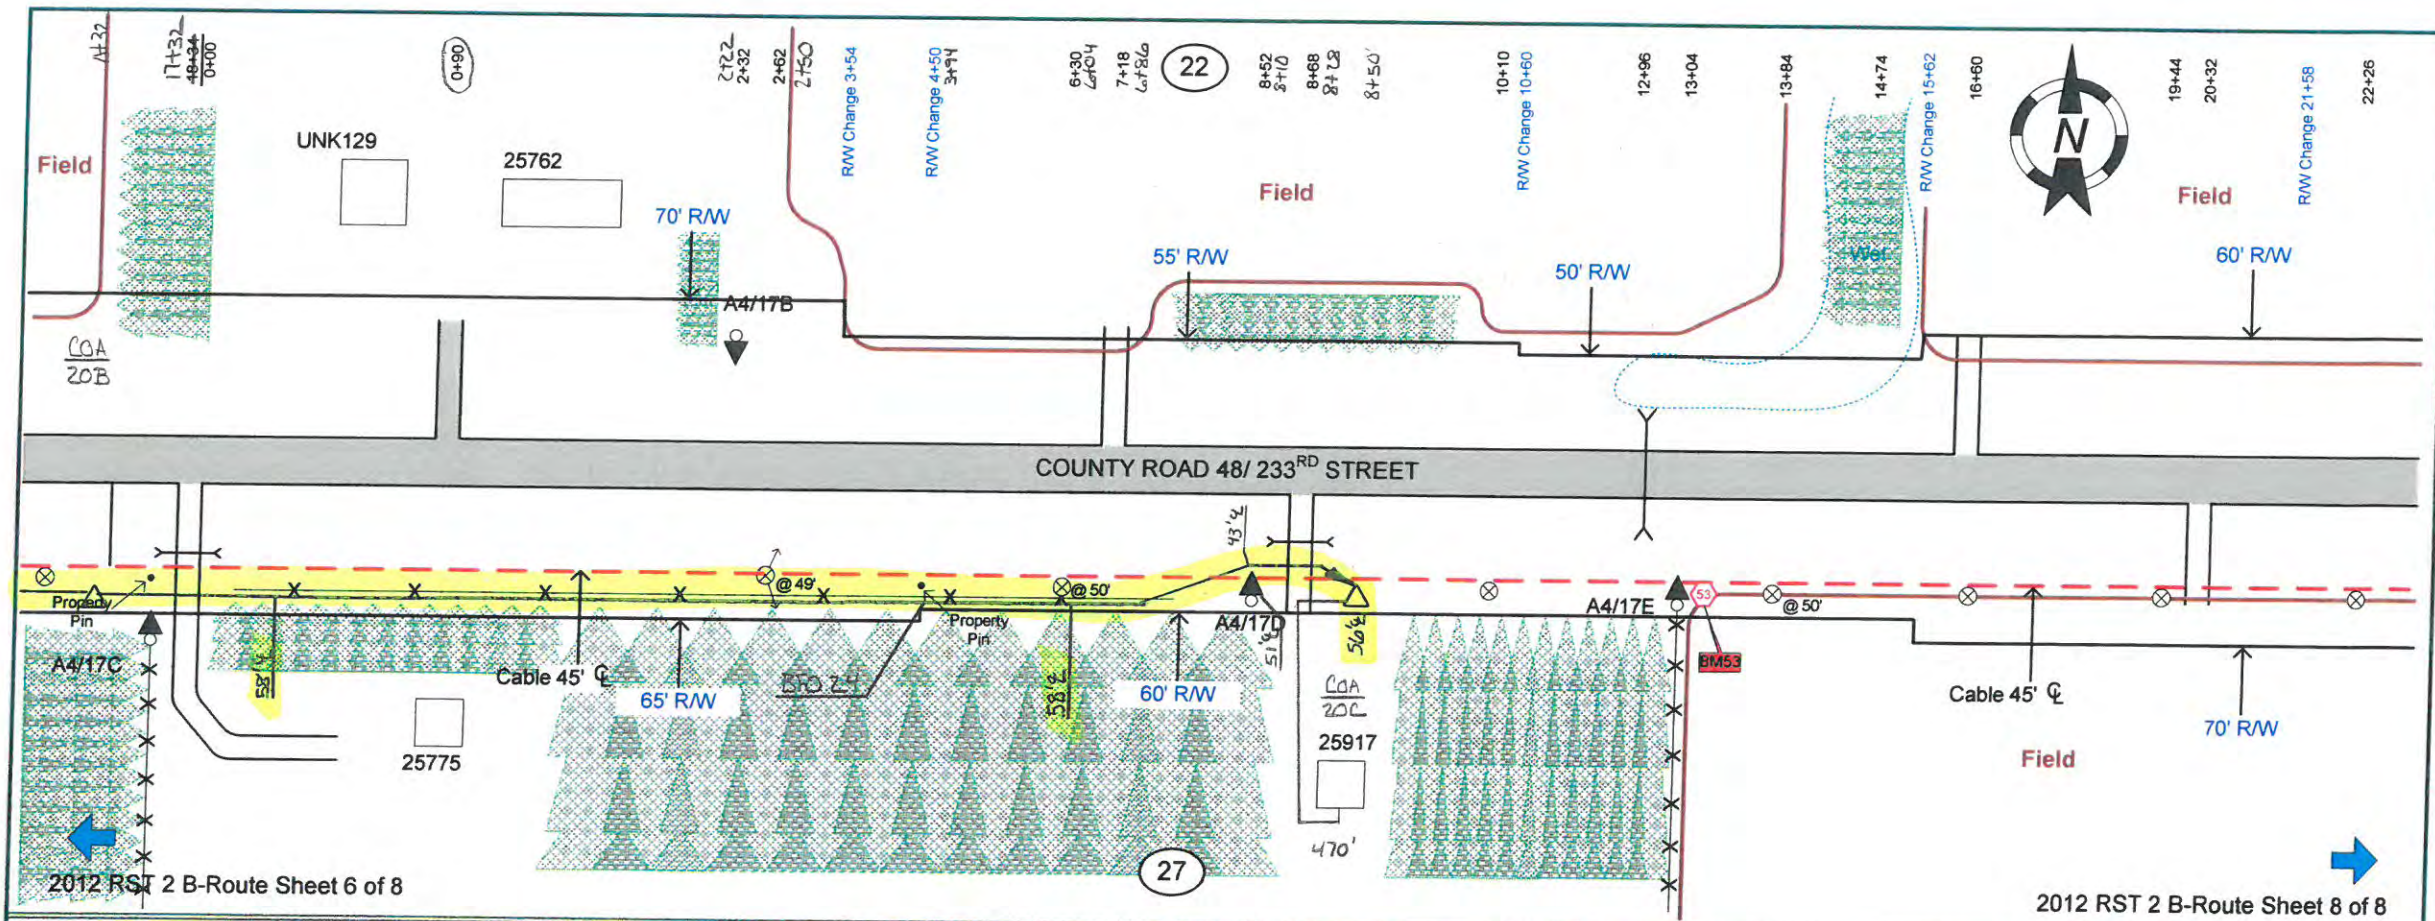

From	To	PType	Units	Feet	Remarks

CTC As Staked	
Consolidated Telephone Company	
Name:	2012 RST 2 B-Route Sheet 7 of 8
WO:	2012 - Freedom
Exch:	Freedom
Route:	B COA
ROW:	Varies
State:	Minnesota
County:	Morrison
Range:	30W
Twsp:	42N Section: 27
Township:	Platte
Staked By:	EMD Date: 11-13-12
Revised By:	Date:
Revised By:	Date:
Revised By:	Date:
As-Built By:	Date:

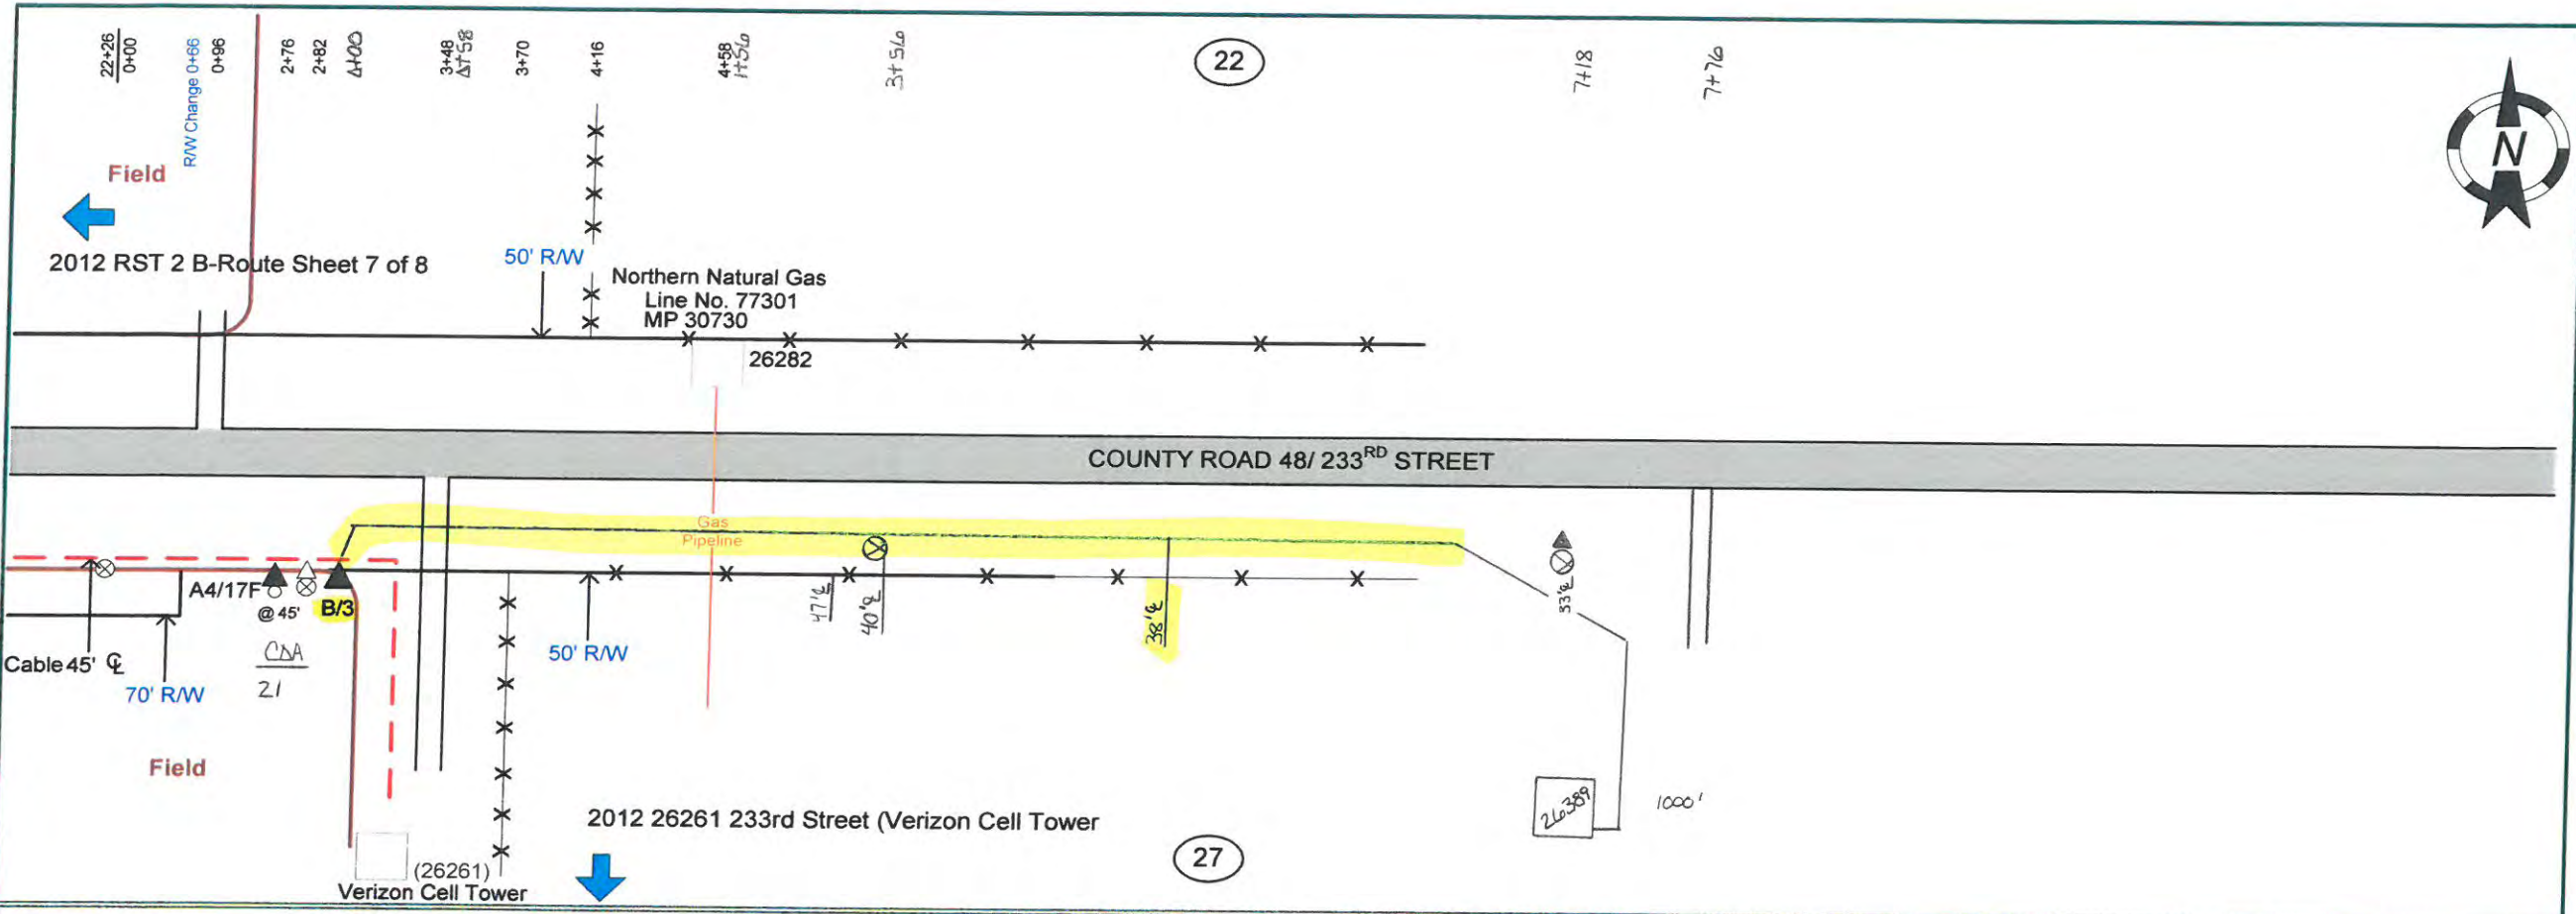

From	To	PType	Units	Feet	BM		Remarks
(B/2)	B/3	BDO5(SGC)	BFO 48	3870	2(5/8)(8)	1	Loop
	B/3				53	1	
	B/3				53	1	
	B/3				53	1	

ctc As Staked

Consolidated Telephone Company

Name: 2012 RST 2 B-Route Sheet 8 of 8

WO: 2012 - Freedhem

Exch: Freedhem

Route: B C/A

ROW: Varies

State: Minnesota

County: Morrison

Range: 30W

Twsp: 42N Section: 27

Township: Platte

Staked By: EMD Date: 11-13-12

Revised By: _____ Date: _____

Revised By: _____ Date: _____

Revised By: _____ Date: _____

As-Built By: _____ Date: _____