



DISTANCE FROM C ROAD  
 SEE NOTATION  
 STAKED BY: EDB DATE: 2-16-15  
 REV. REV.  
 AS BUILT BY: DATE:

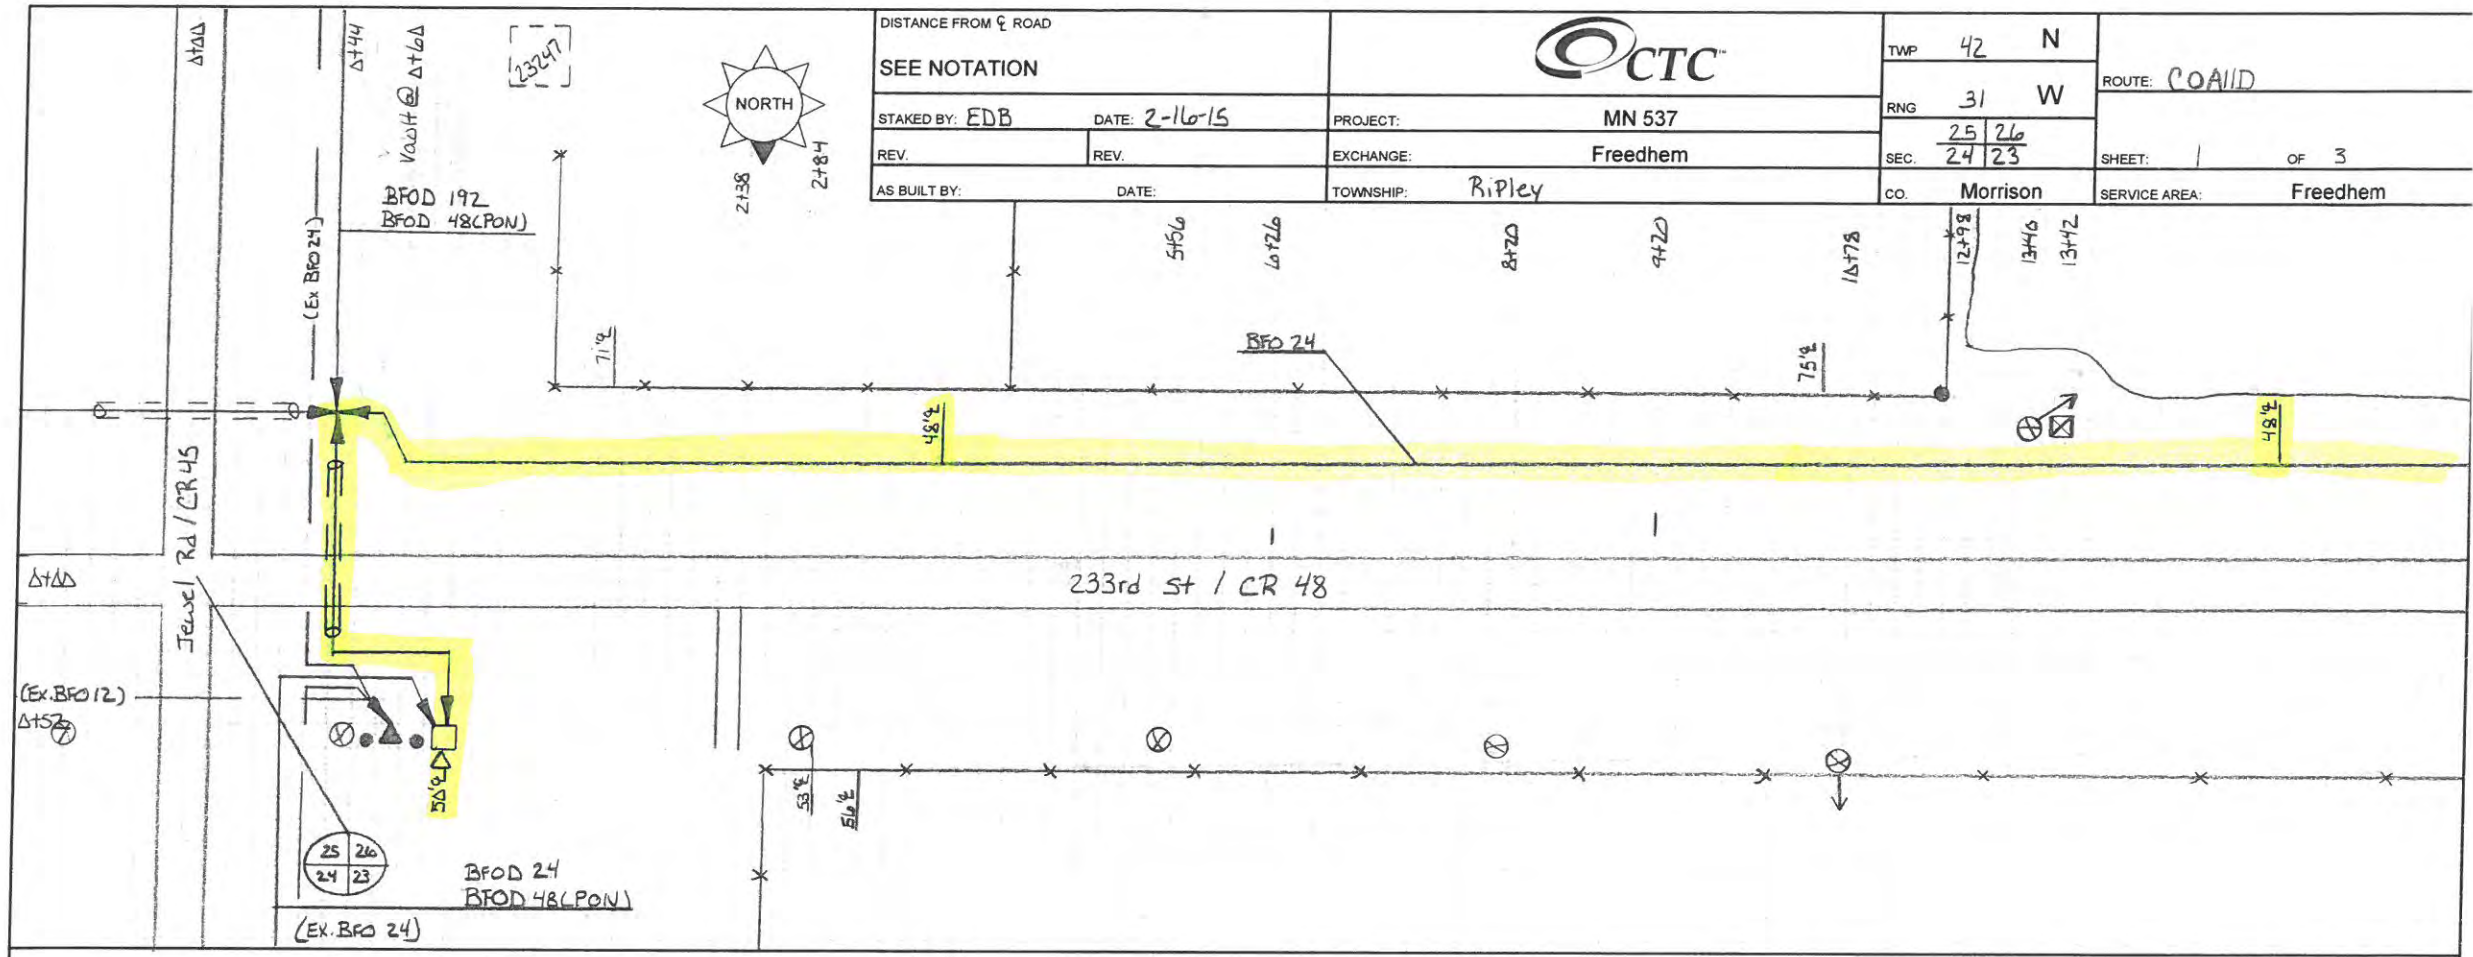

TWP 42 N  
 RNG 31 W  
 SEC. 25 26 / 24 23  
 CO. Morrison  
 ROUTE: COA1D  
 SHEET: 1 OF 3  
 SERVICE AREA: Freedhem




HOUSING NO.	BA		BDO		BFO		BH	BM	HBF	HO	NID	SUB NO.	SE	UD	UO				
								NO Units											

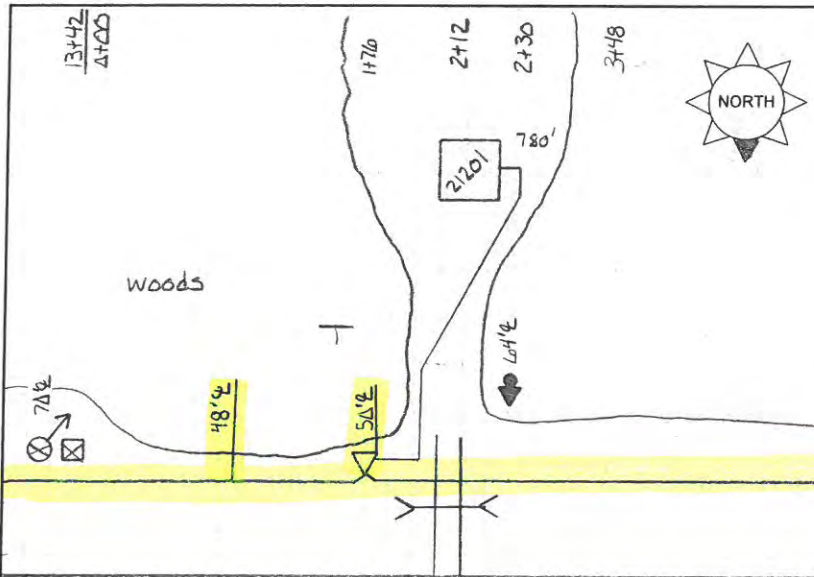

DISTANCE FROM ♀ ROAD  
 SEE NOTATION  
 STAKED BY: EDB DATE: 2-16-15  
 REV. \_\_\_\_\_ DATE: \_\_\_\_\_  
 AS BUILT BY: \_\_\_\_\_ DATE: \_\_\_\_\_



TWP	42	N	ROUTE: 60A11D
RNG	31	W	
SEC.	26	23	
CO.	Morrison		SHEET: 2 OF 3
SERVICE AREA:			Freedhem

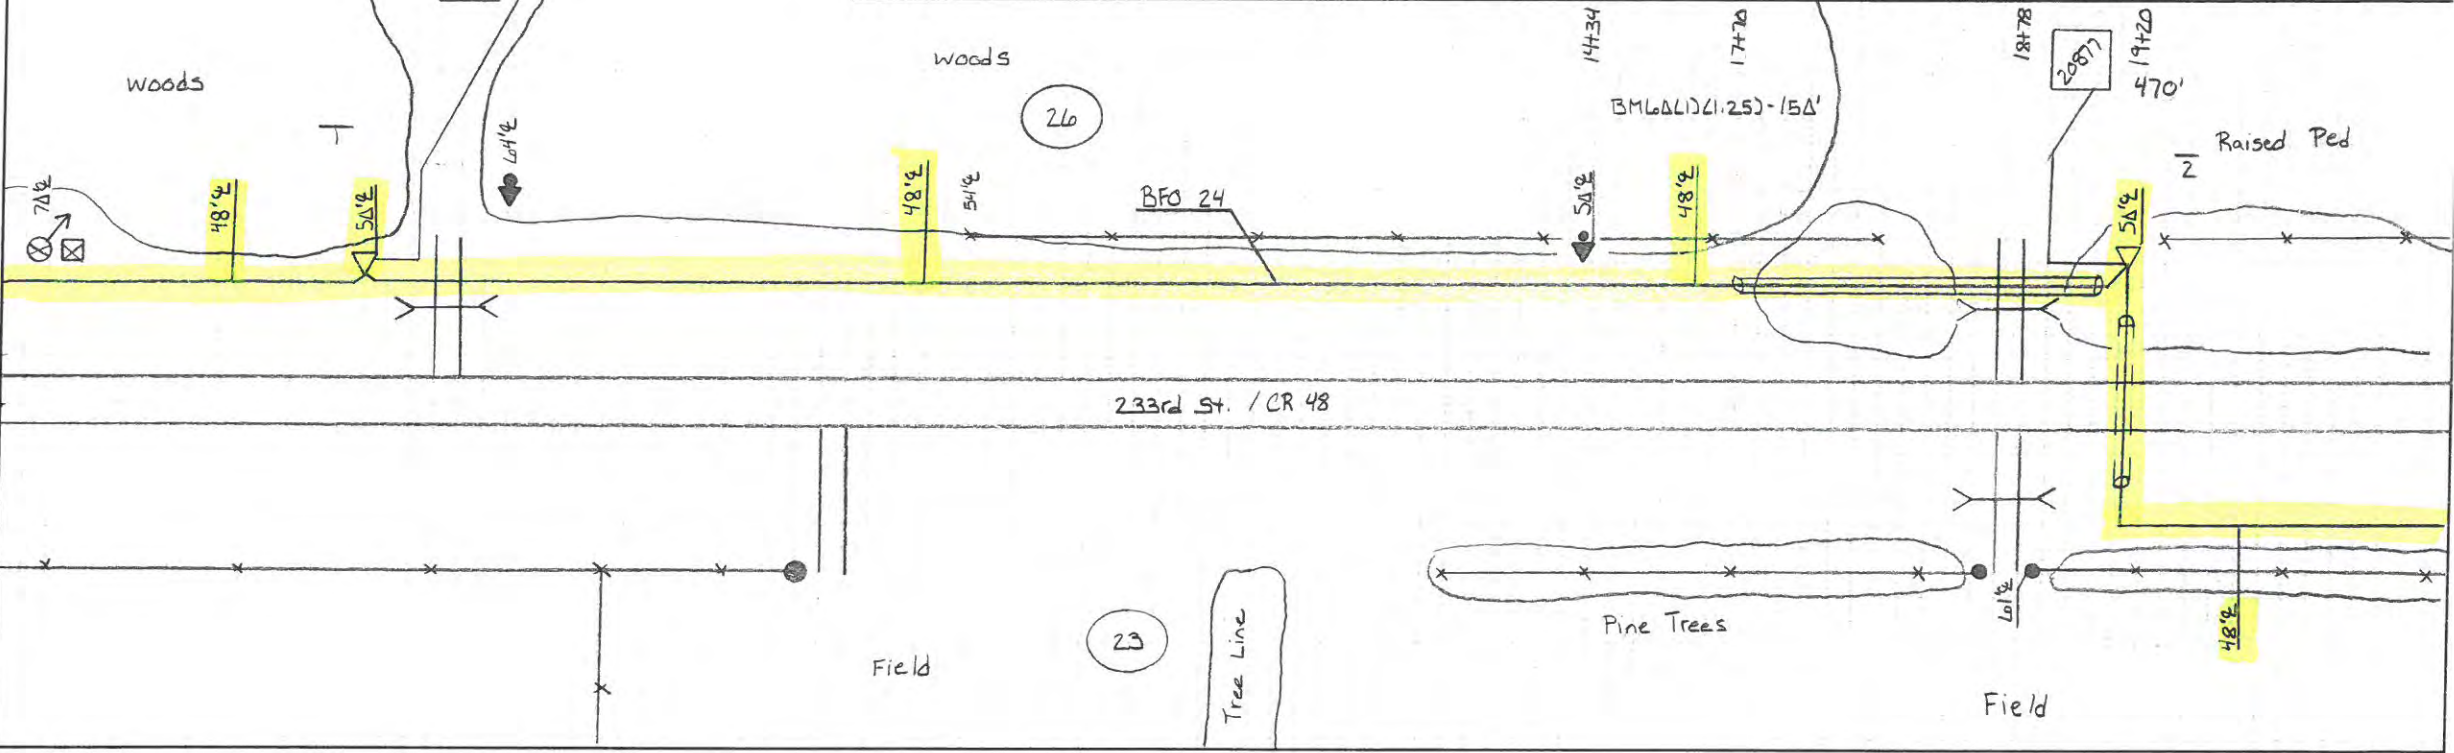


HOUSING NO.	BA		BDO		BFO		BH	BM			HBF	HO	NID		SUB NO.	SEB	UD	UO
	3	4	4 (AGS)	4 (AS)	24			2 (S/B)	53A	60 (D/L/25)			81	I				
1	1		1		1714		1	1			1		1	21201	780			
2	1		1		1864		1	1	15A	1	1	1	1	20877	470			
	1	1	1	1	3578		2	2	150	1	2	1	1		1250			



18+78  
Δ+00  
Δ+12



DISTANCE FROM ♀ ROAD		SEE NOTATION		CTC		TWP	42	N
STAKED BY: EDB						DATE: 2-16-15	PROJECT: MN 537	RNG
REV.		REV.		EXCHANGE: Freedhem		SEC.	26 23	SHEET: 3 OF 3
AS BUILT BY:		DATE:		TOWNSHIP: Ripley		CO.	Morrison	SERVICE AREA: Freedhem

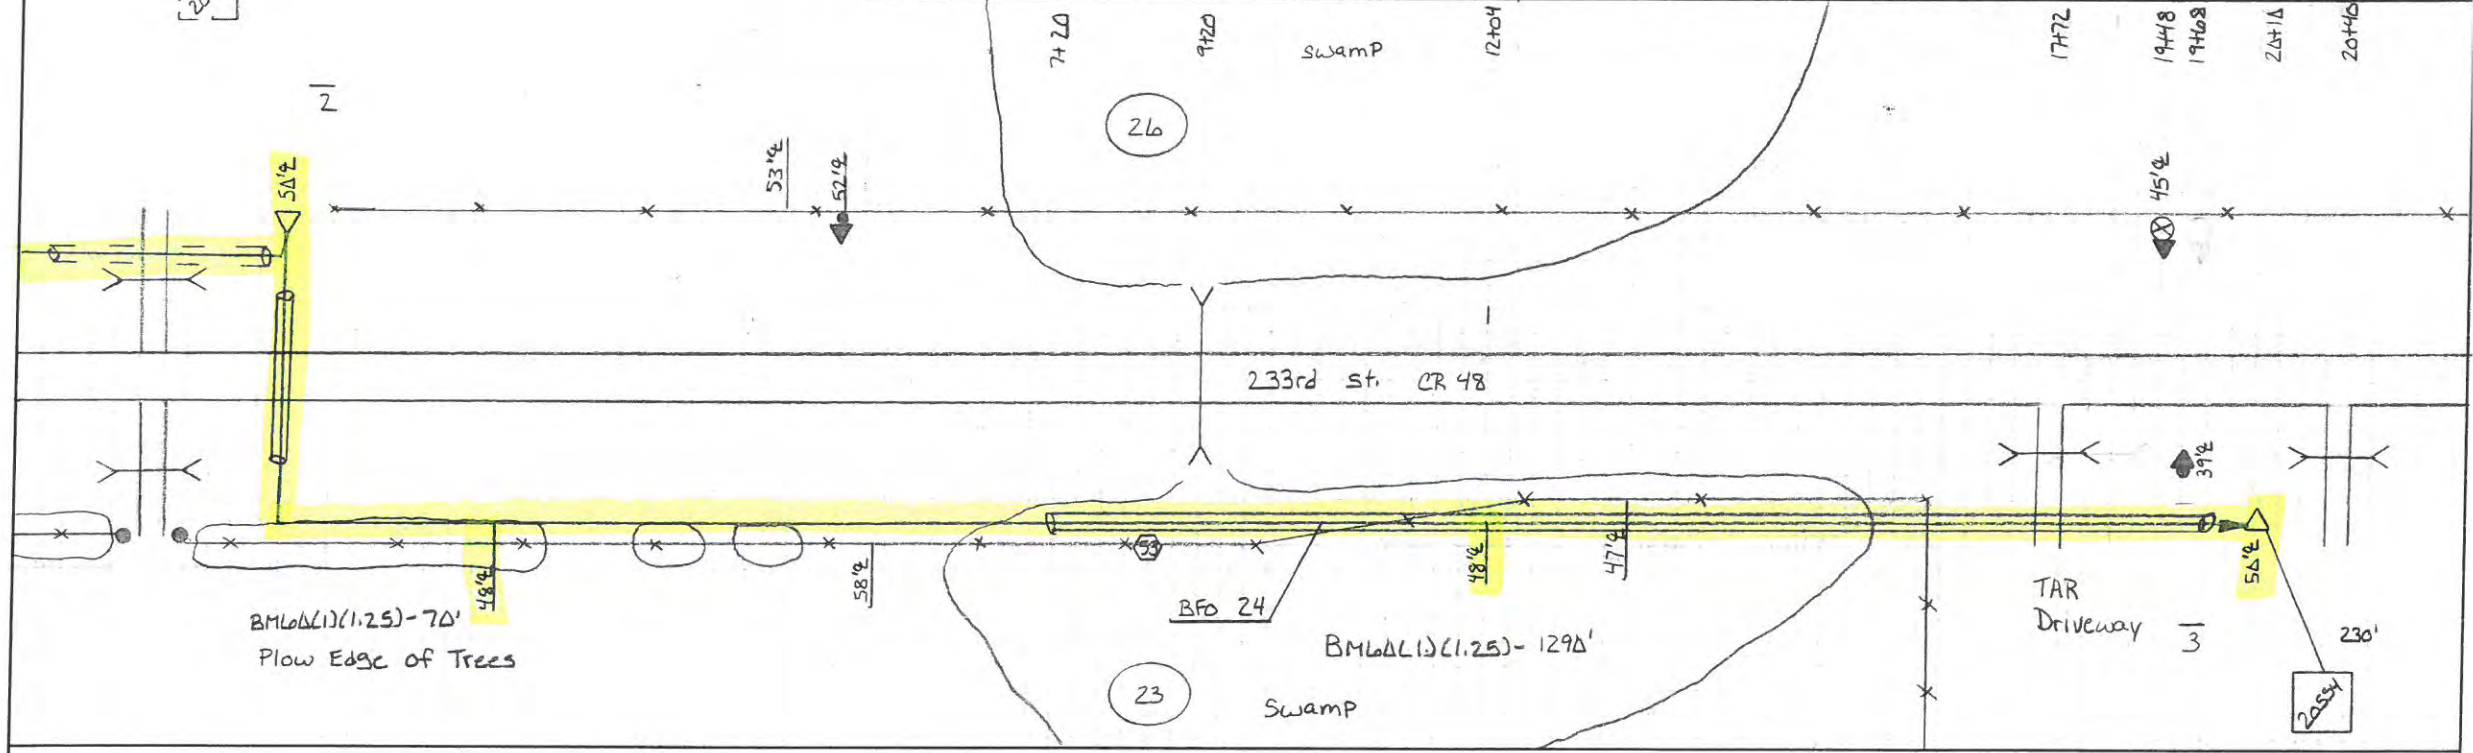

HOUSING NO.	BA	BDO	BFO	BH	BM	HB	HO	NID	SUB NO.	SEB	UD	UO
3	3	4 (AGS)	24		2 (6/8) (8)		-1	I		4		
3	1	1	2196		1		1	1	20554	730		
	1	1	2196		1		1	1		230		