



DISTANCE FROM  $\hat{C}$  ROAD  
 SEE NOTATION  
 STAKED BY: ERR DATE: 1-14-15  
 AS BUILT BY: DATE:




PROJECT: MN 537  
 EXCHANGE: Freedhem  
 TOWNSHIP: RIPLEY

TWP 42 N  
 RNG 31 W  
 SEC. 4 9  
 CO. Morrison  
 ROUTE: IA  
 SHEET: 6 OF 19  
 SERVICE AREA: Freedhem

4


BH 600 (11.25) - 600'

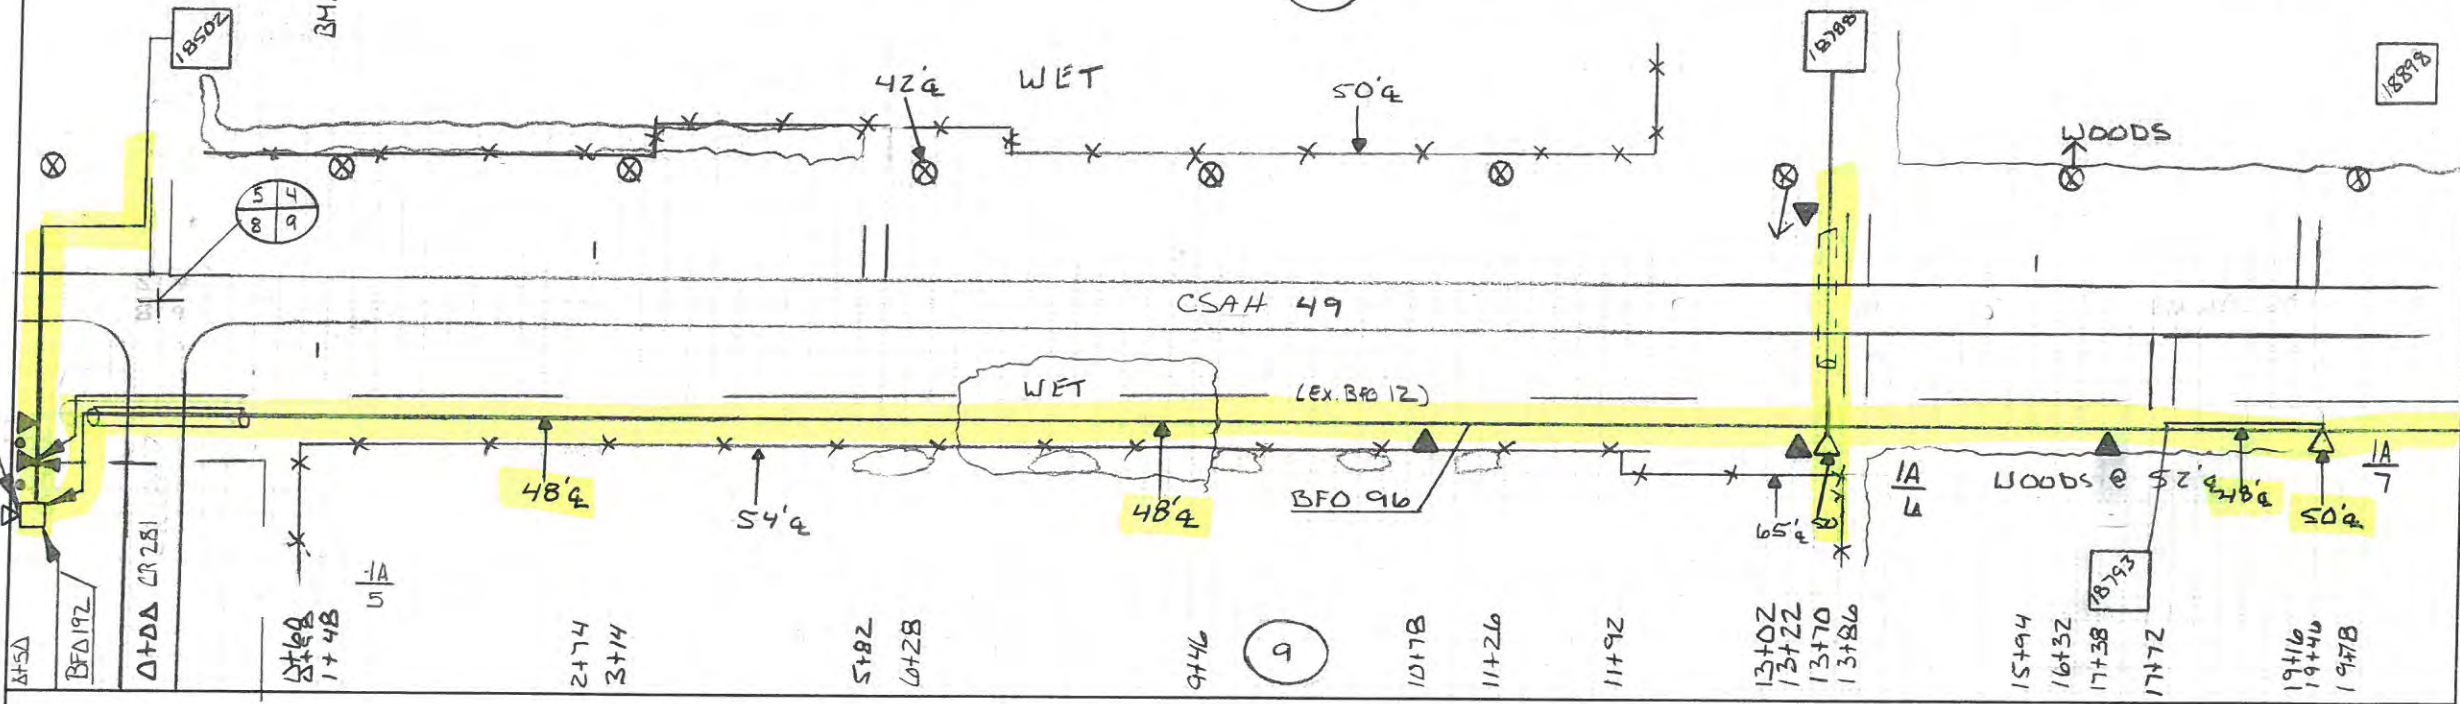

HOUSING NO.	BA	BDO	BFO	BH	BM	HBF	HO	NID	SUB NO.	SE	UD	UO
	<u>See Units Sheet</u>											



DISTANCE FROM C ROAD		SEE NOTATION		PROJECT: MN 537		TWP	42 N	ROUTE: IA	
STAKED BY: ERR		DATE: 1-14-15		EXCHANGE: Freedhem		RNG	31 W	SHEET: 7 OF 19	
REV.		REV.		TOWNSHIP: RIPLEY		SEC.	4/9	SERVICE AREA: Freedhem	
AS BUILT BY:		DATE:				CO.	Morrison		

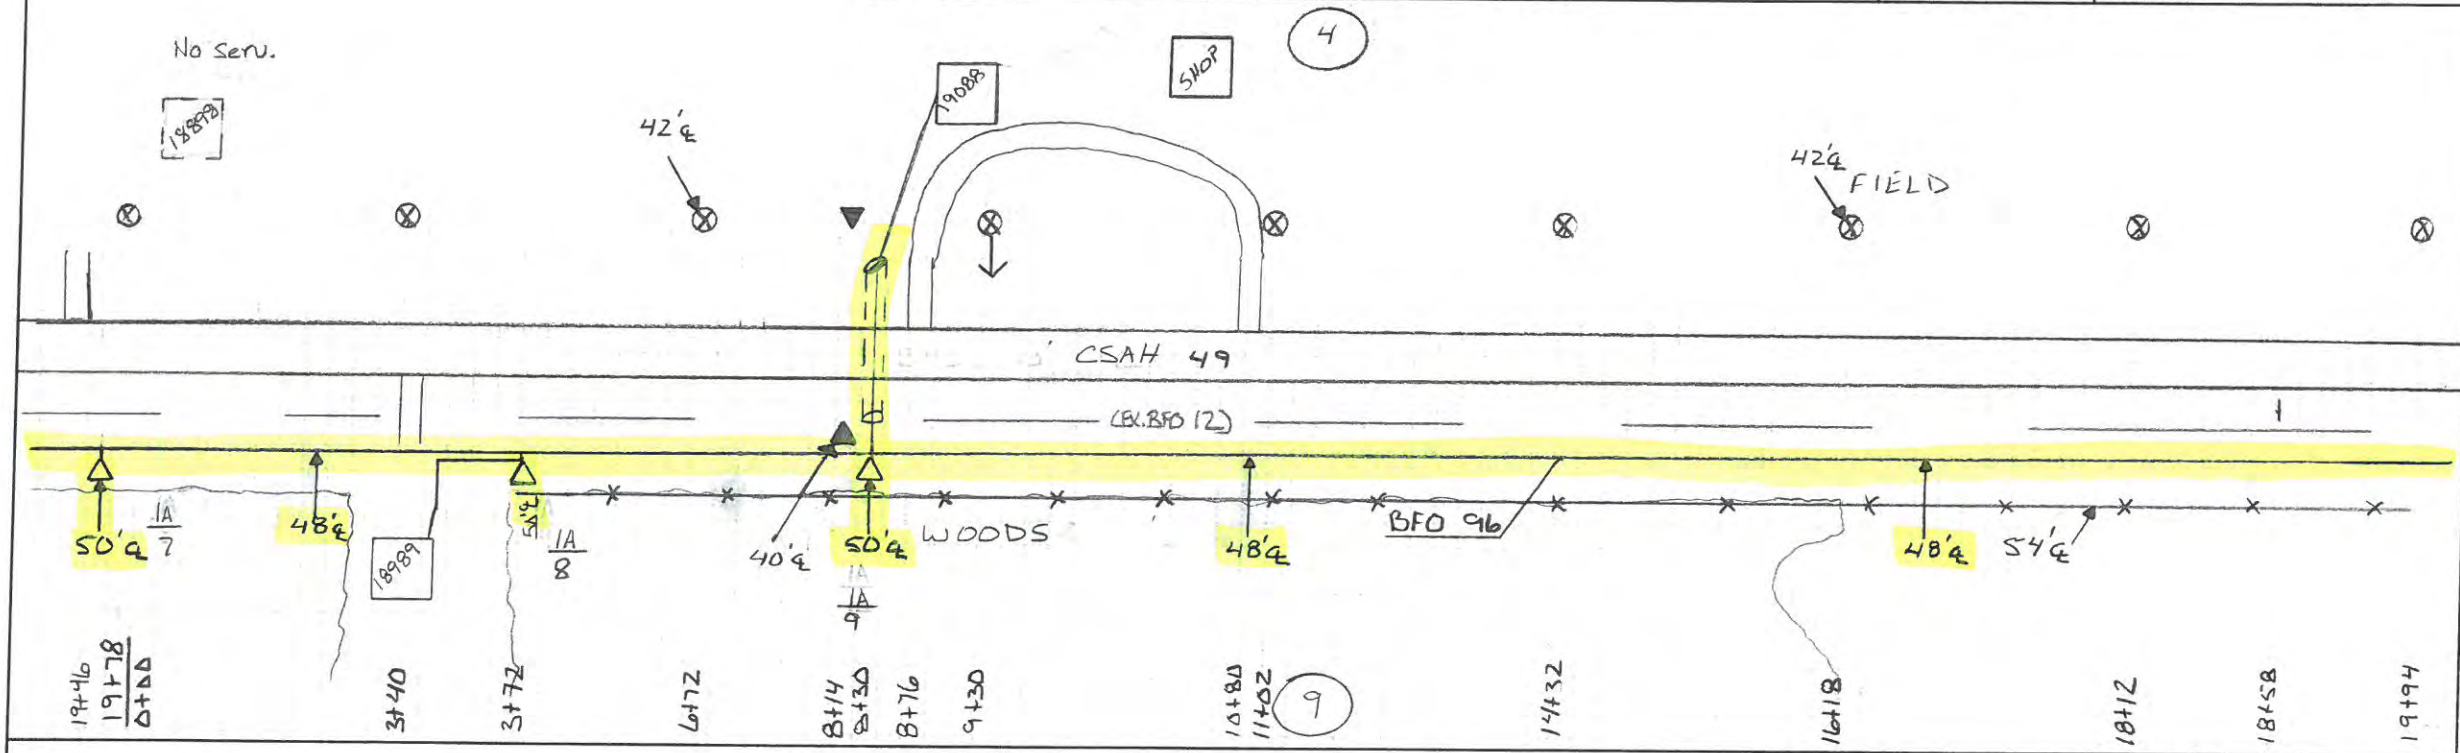

HOUSING NO.	BA	BDO	BFO	BH	BM	HBF	HO	NID	SUB NO.	SEB	UD	UO
	3	4 (AGS)	96		2 (5/8) (8)		-1	3		4		
8	1	1	498		1		1	1	18989	156		
9	1	1	556		1		1	1	19088	362		
	2	2	1054		2		2	2		518		




DISTANCE FROM ♀ ROAD  
 SEE NOTATION  
 STAKED BY: ERR DATE: 1-14-15  
 REV. REV.  
 AS BUILT BY: DATE:



PROJECT: MN 537  
 EXCHANGE: Freedhem  
 TOWNSHIP: RIPLEY

TWP 42 N  
 RNG 31 W  
 SEC. 9 3 10  
 CO. Morrison

ROUTE: 1A  
 SHEET: 8 OF 19  
 SERVICE AREA: Freedhem

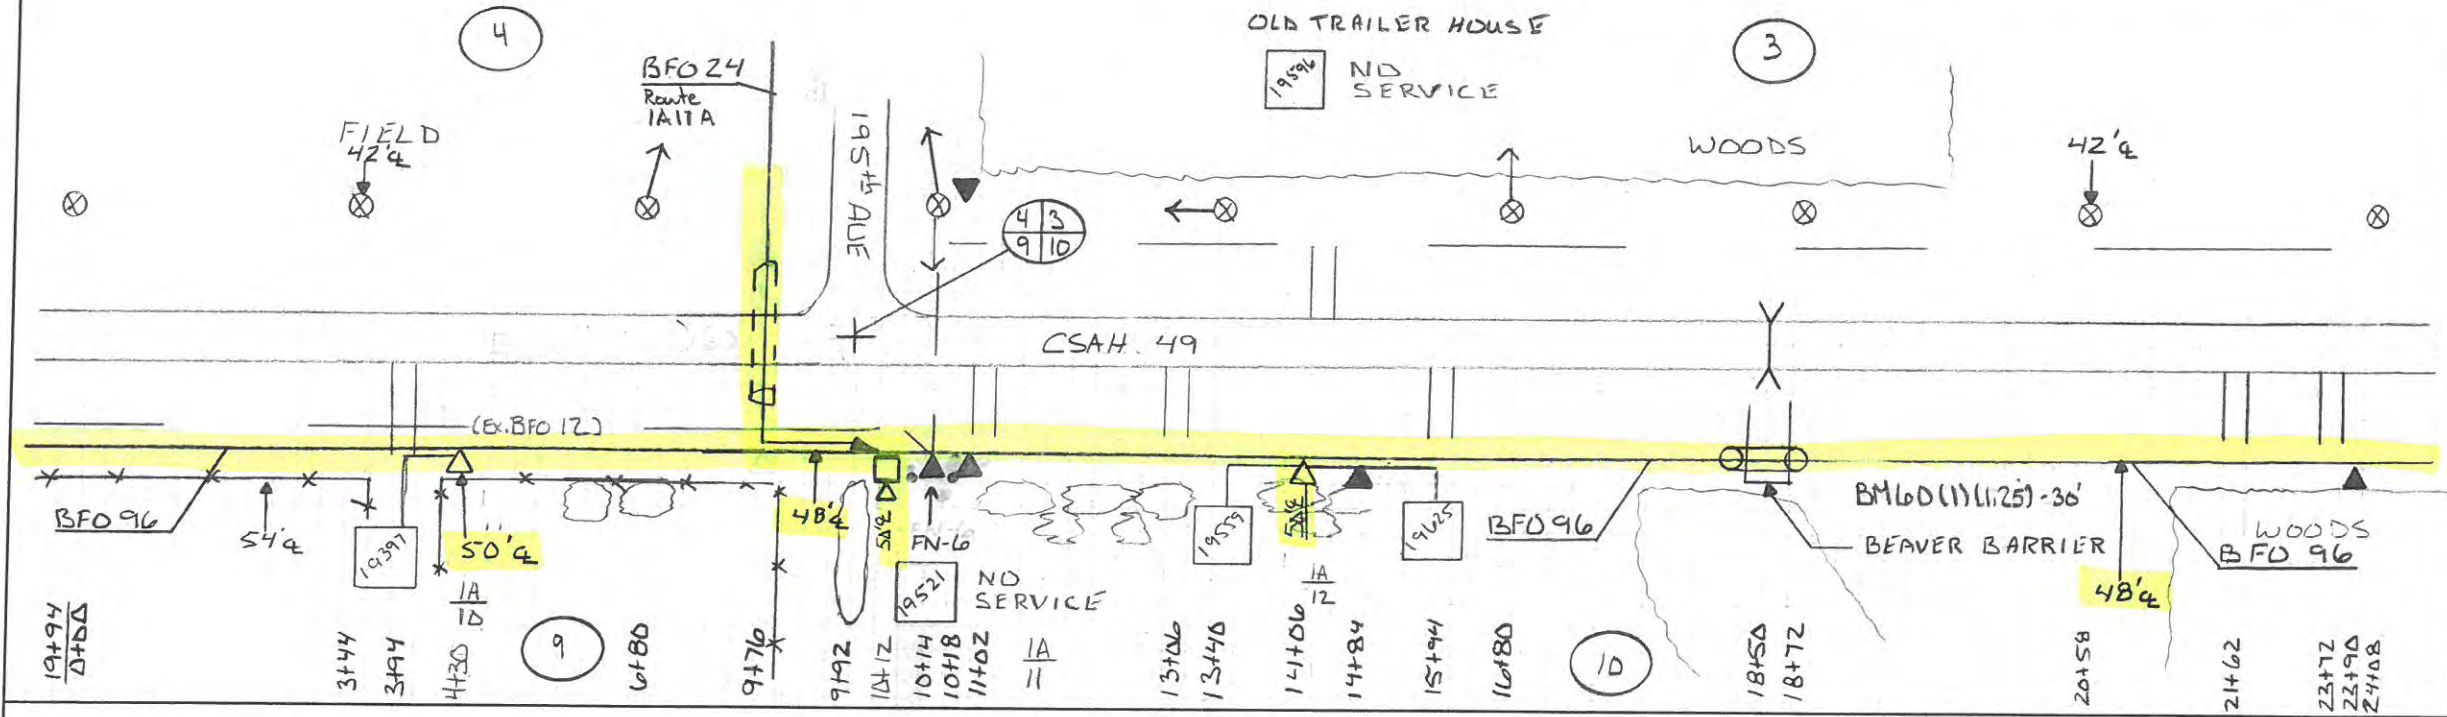


HOUSING NO.	BA		BDO		BFO		BH	BM	HBF	HO	NID	SUB NO.	SE	UD	UO

see Unit Sheet

DISTANCE FROM  $\varnothing$  ROAD  
SEE NOTATION  
STAKED BY: ERR DATE: 1-14-15  
REV. REV. EXCHANGE: Freedhem  
AS BUILT BY: DATE: TOWNSHIP: RIPLEY



TWP 42 N  
RNG 31 W  
SEC. 3/10  
CO. Morrison  
ROUTE: 1A  
SHEET: 9 OF 19  
SERVICE AREA: Freedhem

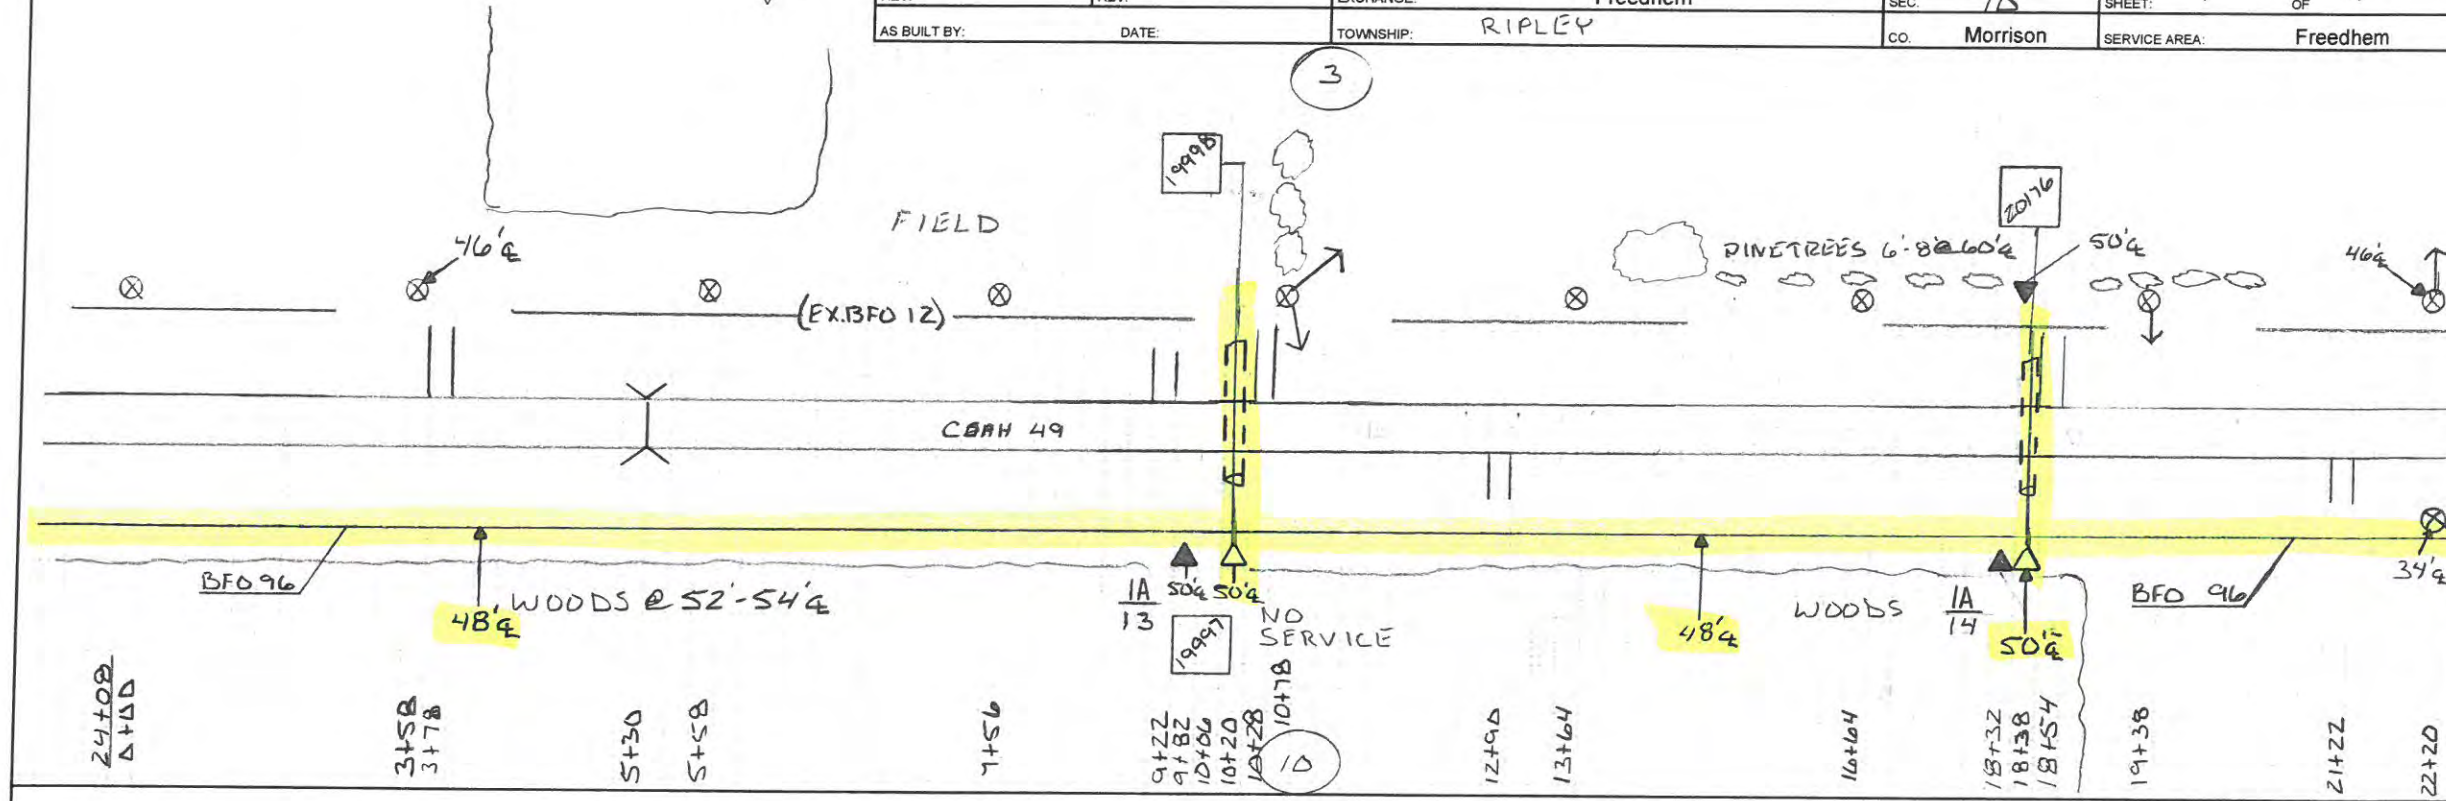


HOUSING NO.	BA	BDO	BFO	BH	BM	HBF	HO	NID	SUB NO.	SEB	UD	UO
	3	4 (AGS)	96		2 (2)(B) S3A 60 61 (3)(25) (3)		-1	3		4		
13	1	1	2214		1 1 30 328		1	1	19998	1010		
14	1	1	938		1 1 60		1	1	20176	548		
	2	2	3152		2 2 30 388		2	2		1558		

DISTANCE FROM ♀ ROAD  
 SEE NOTATION  
 STAKED BY: ERR DATE: 1-14-15  
 REV. REV.  
 AS BUILT BY: DATE:



TWP 42 N  
 RING 31 W  
 SEC. 32 / 10 11  
 CO. Morrison  
 ROUTE: IA  
 SHEET: 10 OF 19  
 SERVICE AREA: Freedhem

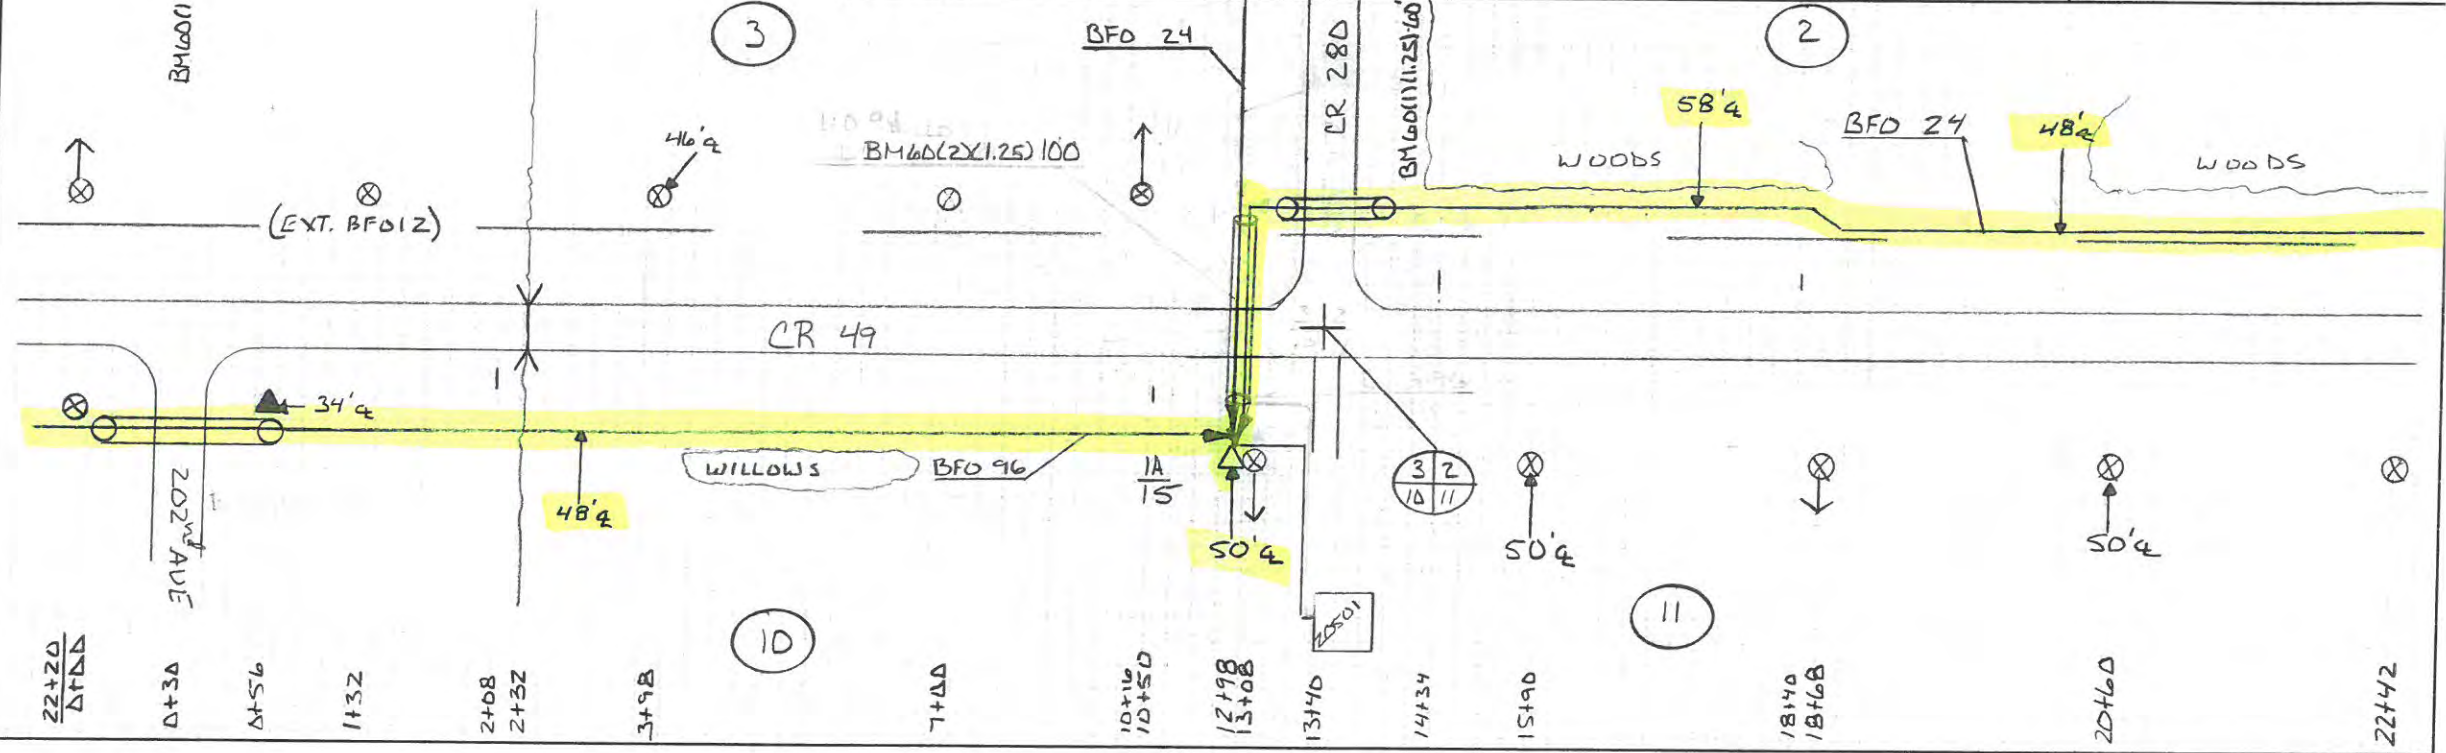


HOUSING NO.	BA	BDO	BFO	BH	BM			HBF	HO	NID	SUB NO.	SEB	UD	UO
3	4	(AGS)	96		2	(5)(8)	S3A	60	(1)(1.25)	-1	5	4		
15	1	1	1852		1	1	60		49	1	20501	972		
1	1		1852		1	1	60		49	1		972		



DISTANCE FROM  $\phi$  ROAD  
 SEE NOTATION  
 STAKED BY: ERR DATE: 1-14-15  
 REV. \_\_\_\_\_ REV. \_\_\_\_\_  
 AS BUILT BY: \_\_\_\_\_ DATE: \_\_\_\_\_



PROJECT: MN 537  
 EXCHANGE: Freedhem  
 TOWNSHIP: RIPLEY  
 TWP: 42 N  
 RNG: 31 W  
 SEC: 2 11  
 CO: Morrison  
 ROUTE: IA  
 SHEET: 11 OF 19  
 SERVICE AREA: Freedhem

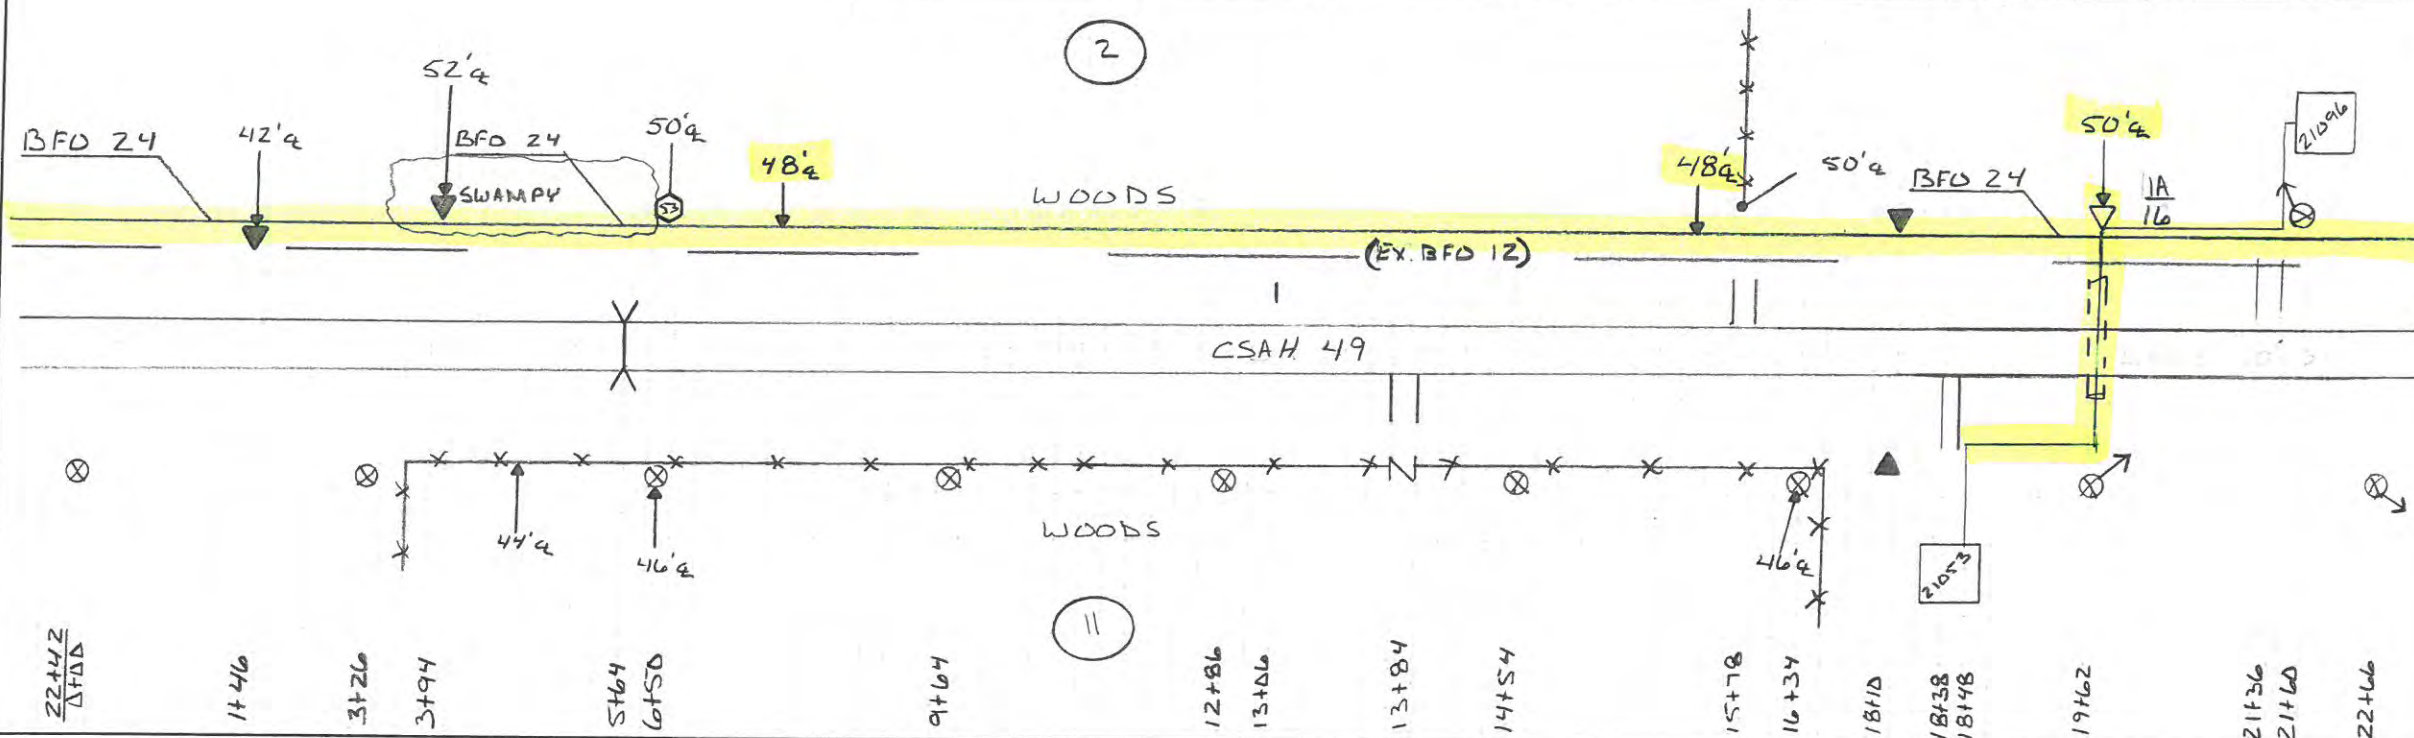

HOUSING NO.	BA	BDO	BFO			BH	BM			HBF	HO	NID	SUB NO.	SEB	UD	UO
	3	4 (ABS)		24			2 (5/8)	S3	S3A		-1	7		4		
16	1	1		3266			1	1	1		2	1	21053	500		
												1	21096	772		
	1	1		3266			1	1	1		2	2		1272		




DISTANCE FROM  $\phi$  ROAD  
 SEE NOTATION  
 STAKED BY: ERR DATE: 1-14-15  
 REV. REV.  
 AS BUILT BY: DATE:



PROJECT: MN 537  
 EXCHANGE: Freedhem  
 TOWNSHIP: RIPLEY

TWP 42 N  
 RNG 31 W  
 SEC. 21 11 12

ROUTE: IA  
 SHEET: 12 OF 19  
 SERVICE AREA: Freedhem

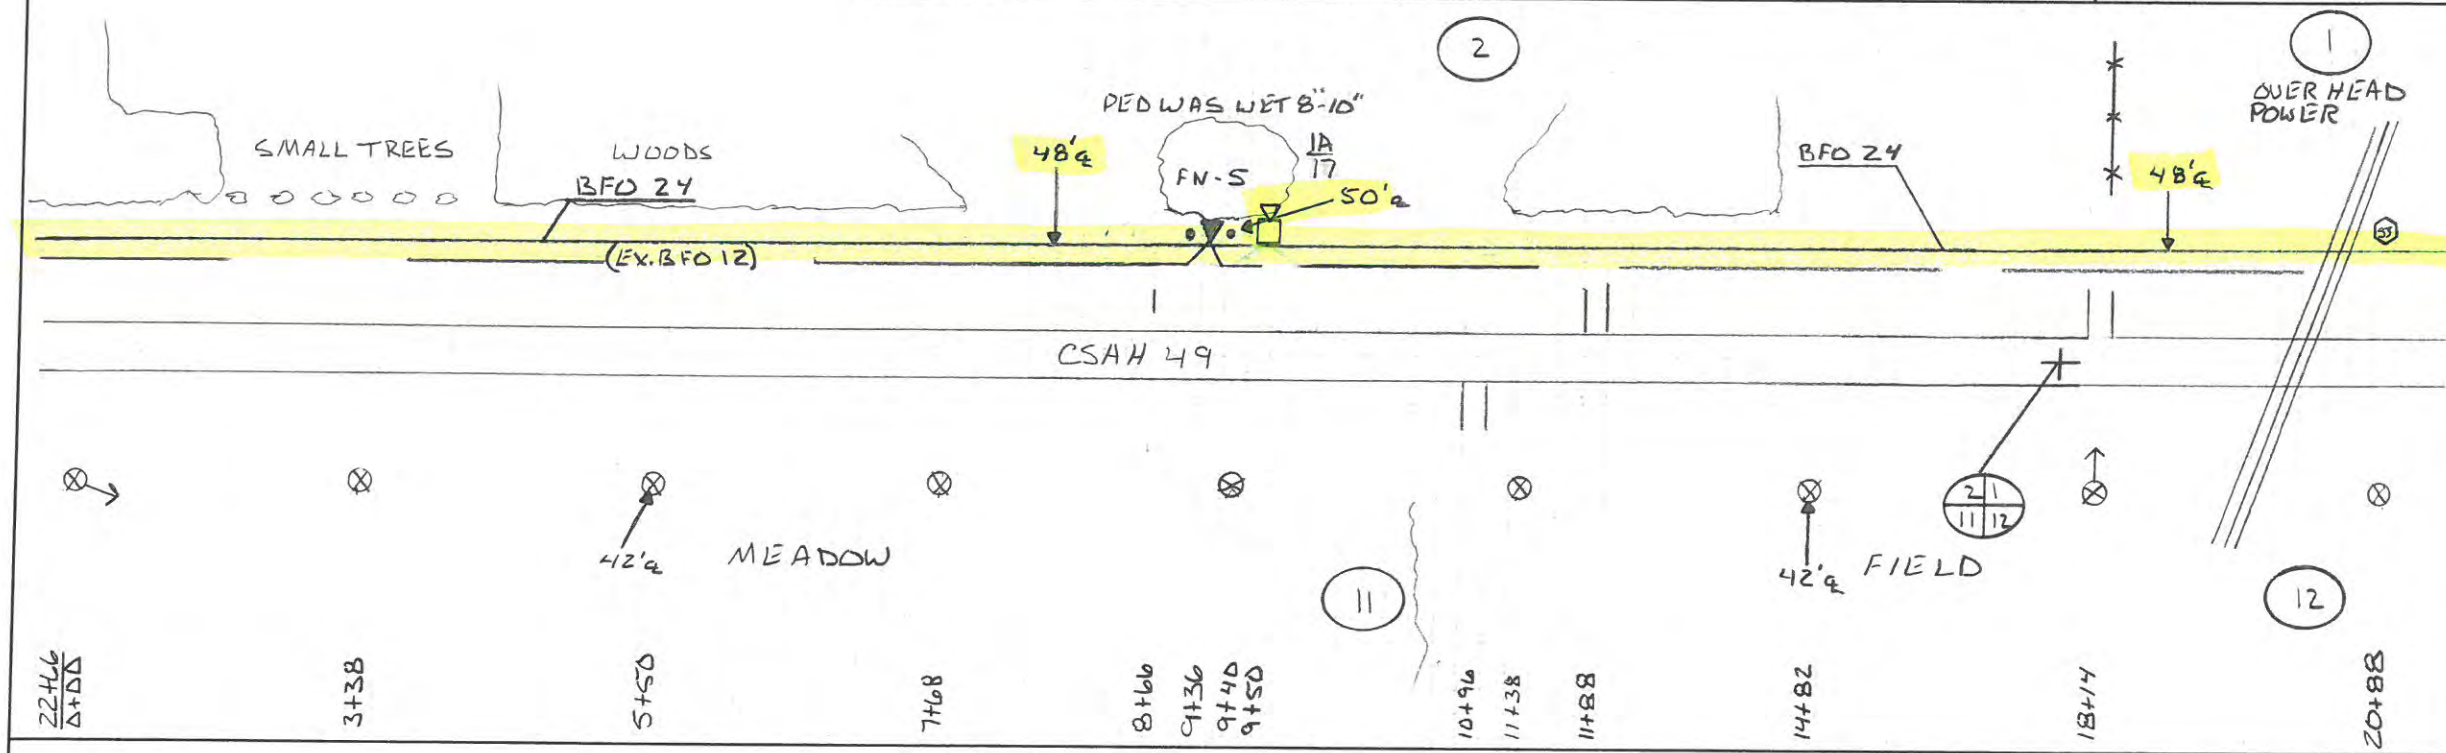

HOUSING NO.	BA	BDO	BFO			BHF	BM			HBF		HO	NID	SUB NO.	SE	UD	XX	XX	XX	
	3	3 (AG)		24		(Box 48x32)	2 (5/8)	S3A	12 (M)	24 (M)						21 11 12	S3A	3	BDO 7	HBF 1 (M)
17	1	1		1456		1	1	1	1	1						10	1	2	1	1
	1	1		1456		1	1	1	1	1						10	1	2	1	1



DISTANCE FROM  $\phi$  ROAD

SEE NOTATION

STAKED BY: ERR DATE: 1-14-15

REV.

AS BUILT BY:

REV.

DATE:

PROJECT: MN 537

EXCHANGE: Freedhem

TOWNSHIP: RIPLEY



TWP 42 N

RNG 31 W

SEC 12



CO. Morrison

ROUTE: 1A

SHEET: 13 OF 19

SERVICE AREA: Freedhem

1

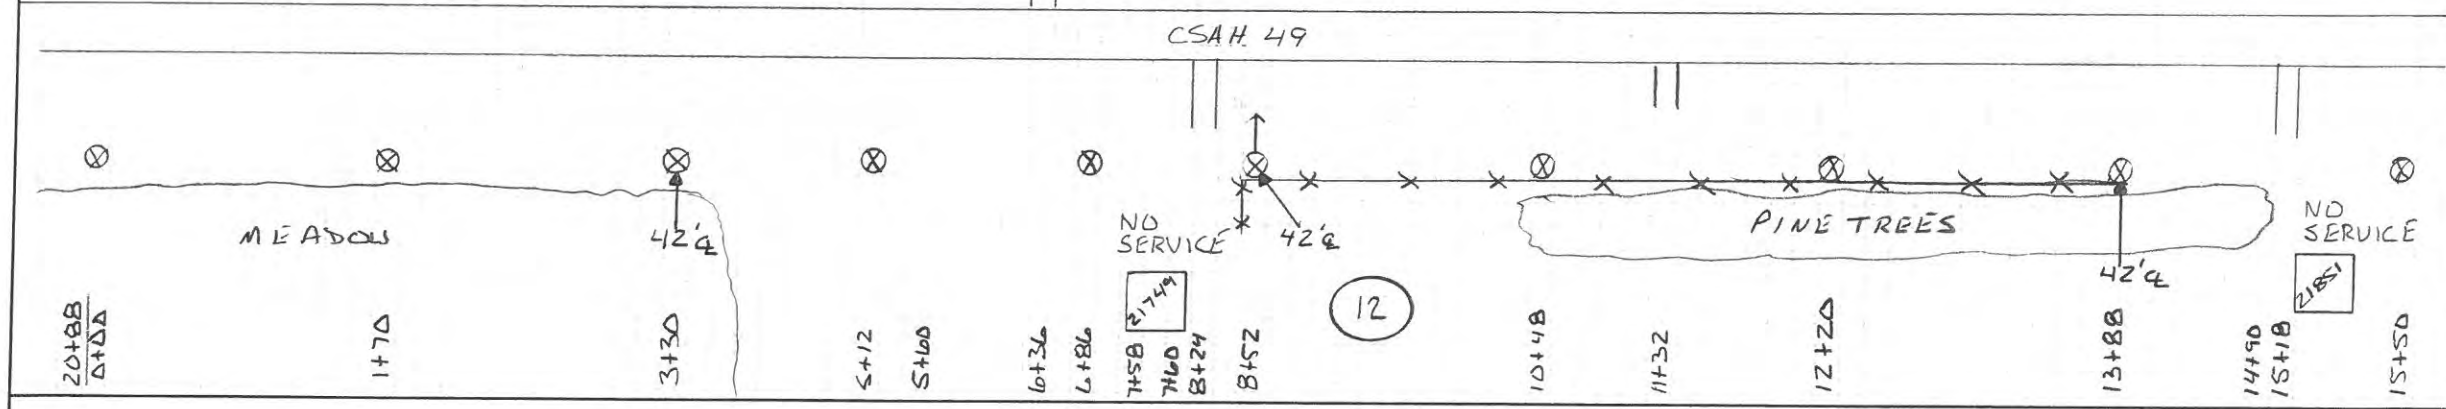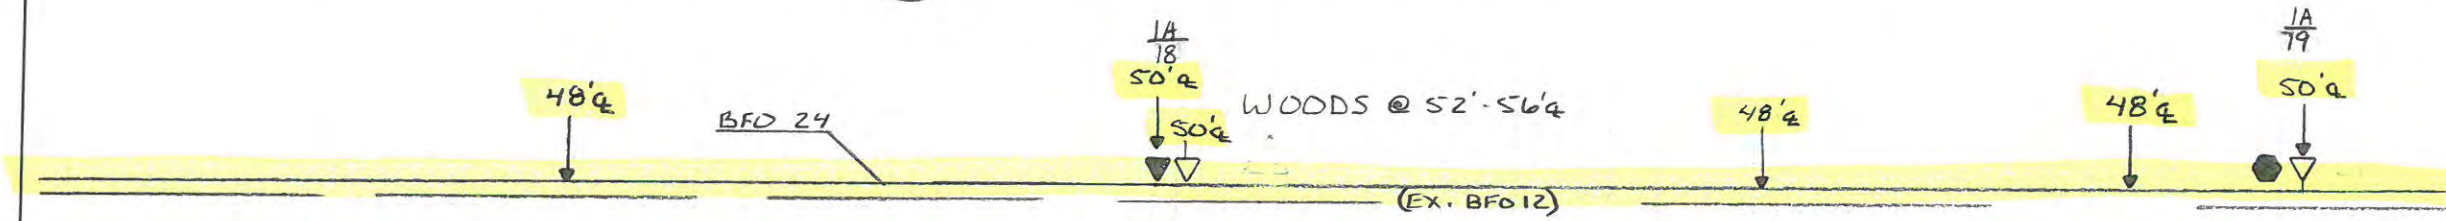

HOUSING NO.	BA	BDO	BFO		BH	BM		HBF	HO	NID	SUB NO.	SE	UD	UO
	3	4 (AGS)		24		2 (S/8)	S3 S3A							
18	1	1		2140		1	1 1							
19	1	1		874		1	1							
	2	2		3014		2	1 2							






DISTANCE FROM  $\phi$  ROAD  
 SEE NOTATION  
 STAKED BY: ERR DATE: 1-15-15  
 REV. REV. EXCHANGE: Freedhem  
 AS BUILT BY: DATE: TOWNSHIP: RIPLEY



TWP 42 N  
 RNG 31 W  
 SEC. 12  
 CO. Morrison  
 ROUTE: 1A  
 SHEET: 14 OF 19  
 SERVICE AREA: Freedhem

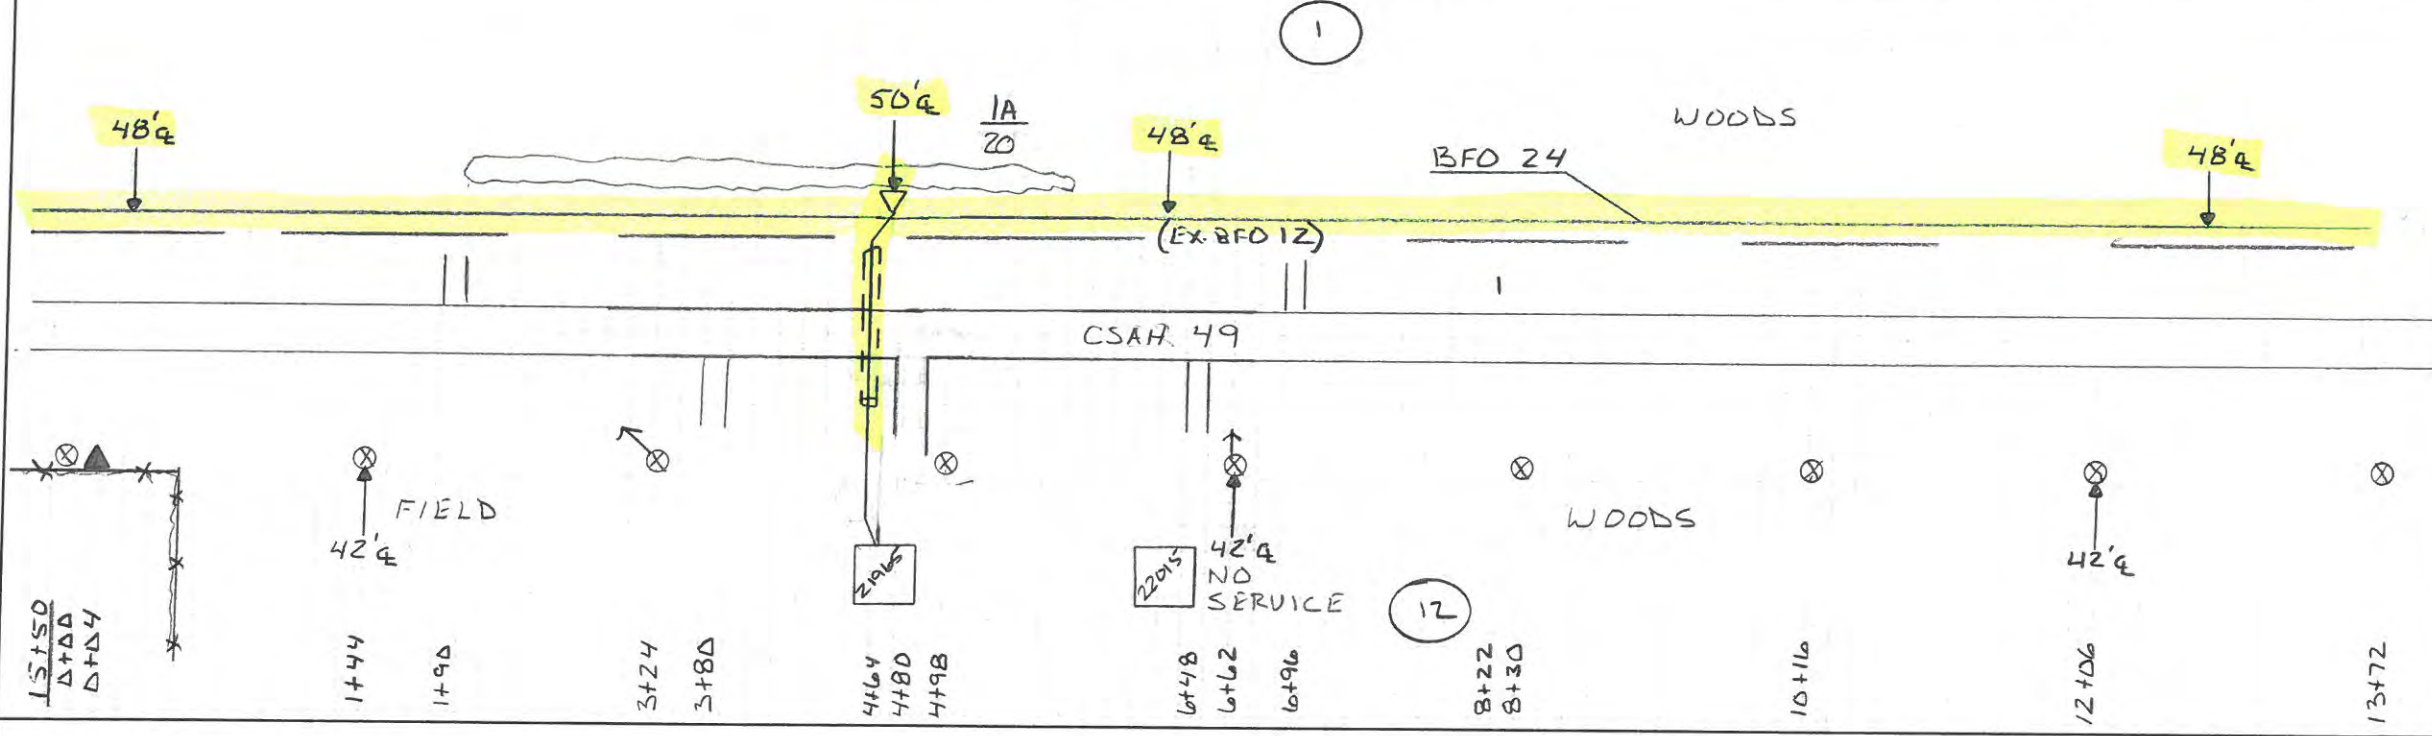


HOUSING NO.	BA		BDO		BFO		BH	BM			HBF		HO	NID	SUB NO.	SEB	UD	UO
	3		4			24		2	53A	61			-1	2		4		
20	1	1			596		1	1	70			1	1	21965	308			
	1	1			596		1	1	70			1	1		308			



DISTANCE FROM C ROAD  
 SEE NOTATION  
 STAKED BY: ERR DATE: 1-15-15  
 REV. REV. EXCHANGE: Freedhem  
 AS BUILT BY: DATE: TOWNSHIP: RIPLEY



TWP 42 N  
 ROUTE: 1A  
 RING 31/30W  
 SHEET: 15 OF 19  
 SEC. 12/6  
 CO. Morrison SERVICE AREA: Freedhem

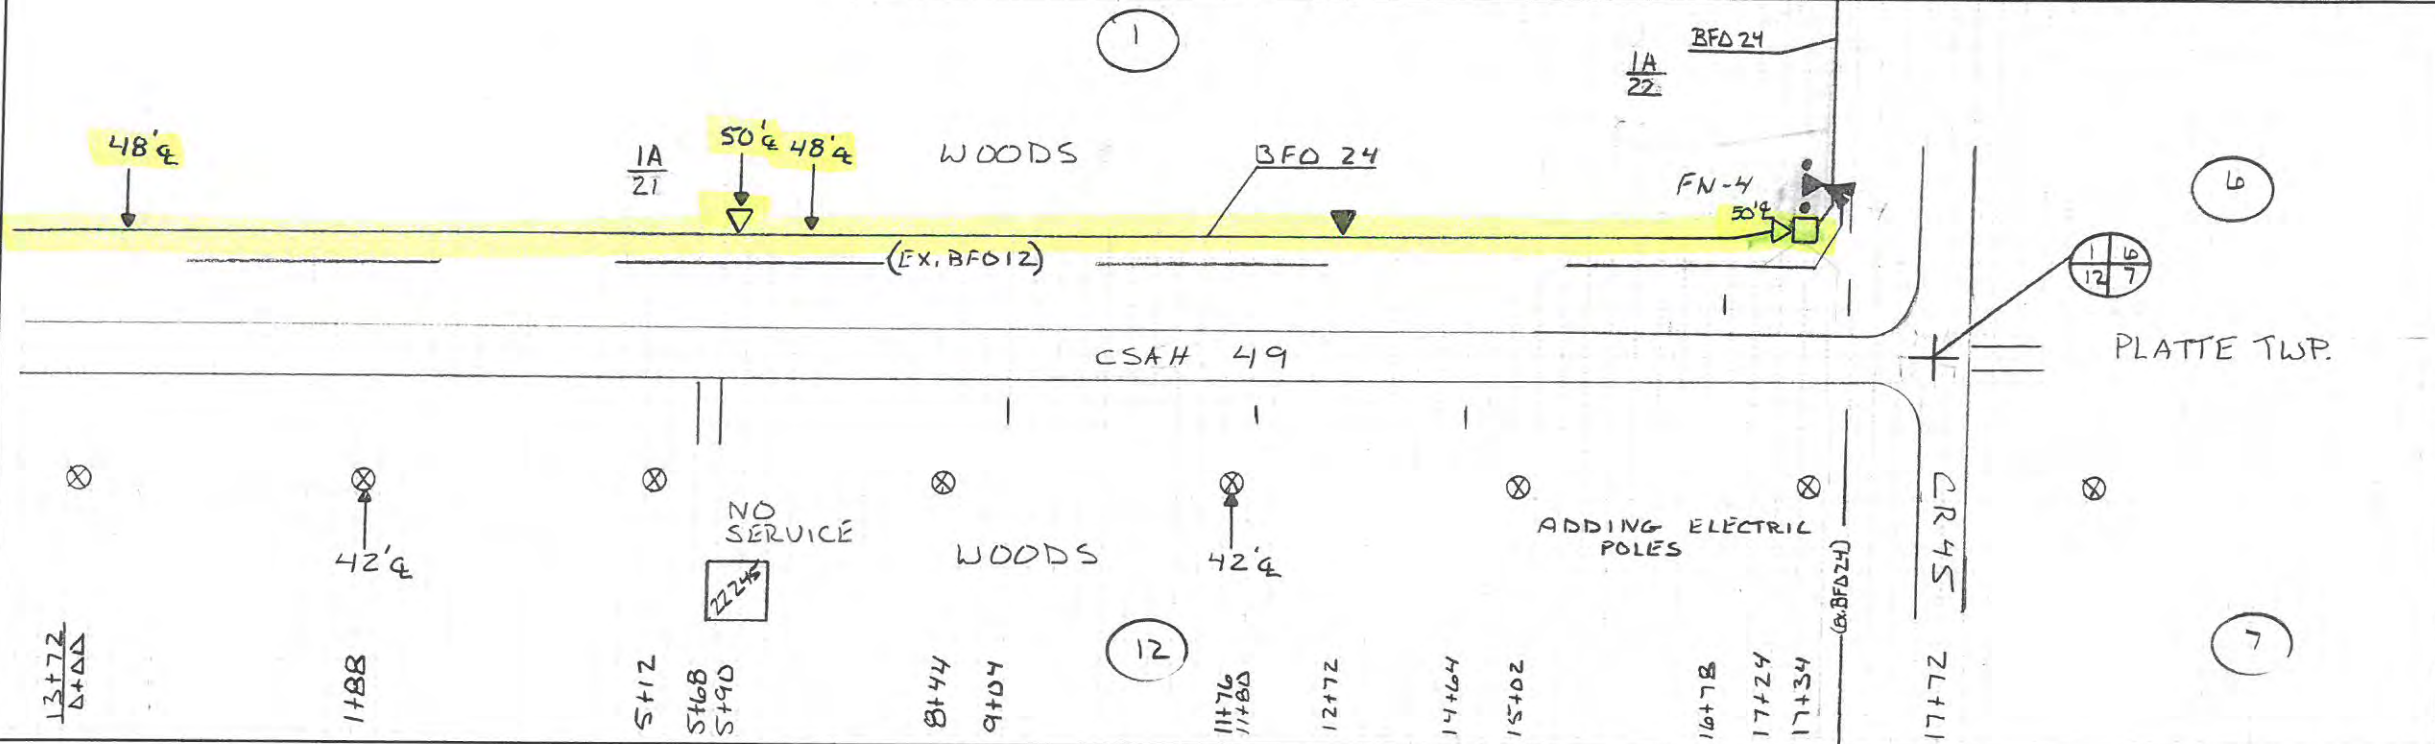

HOUSING NO.	BA		BDO		BFO			BH	BM		HBF		HO	NID	SUB NO.	SE	UD	XX	XX	XX	XX
	3	3	4		24				2	53A	24					(1X-1.25)	S3A	BA	BDO	HBFO	
21	1		1		1658				1	1											
22	1	1			1340			1	1	1		2				10	1	2	1	1	
	2	1	1		2998			1	2	2		2				10	1	2	1	1	