




Gopher State	Tailgate Session				Cty: Morrison	Type	Code	Quant	W/O#: 326826	WP#:
#:	Switching Orders	Source Determined		Sec: 30	New Const				LOC#: 86-000-18-07302	
Time OK:	PPE Needed	Potential Hazards		Twp: 40N	Sys Imp				Name: SUBSTATION-LITTLE FALLS	
Date OK:	Trees	Weather	Poles	Ins.	Rg: 31W	Ret (RWR)			(H) Phone #:	
List:	Terrain	Public	Barricading		Signed By: West		Date: 2/25/2015		(W) Phone #:	
	Power Equip. Needed	Personal Tools			Staked By: Luke Kasella		Date: 5/26/2015		(C) Phone #:	
	Sect./Fusing	Supervisor			Elec:		AFF #:		Acct#: 34619601	
COMBINATION STAKING SHEET	Update:	Date:	Comments:		RFCd:	By:			Page: 1 of 3	


Point	Pri. BSpan	Pri. Wire Size	Pole	OH Assy	Grnd.	Guy E	Lead	Anchor F	Trans G	Light M26-5	Ang.	J Box L Ped	Mod	El-bow	Cap	Spl-ice	Pri. Riser	Sec. Span	Sec. Wire	Sec. Unit	CWP Ped/ Loop	Misc Assy	Remarks
1	253	(3)4/0 ACSR-Pri 1/0 ACSR-Neu	40-3	C1.41P	H1.1																		CLASS 1 POLE
2	10	(3)4/0 ACSR-Pri 1/0 ACSR-Neu	40-3	C1.41P	H1.1																		CLASS 1 POLE
3	10	(3)4/0 ACSR-Pri 1/0 ACSR-Neu	40-3	C1.41P	H1.1																		CLASS 1 POLE
3-1			40-4	C1.11P	H1.1																		*POLE #108040
4	280	(4)4/0 ACSR	40-4		H1.1																		
4A			35-4		H1.1	E1.1	15	F2.8															*POLE 108189
						E3-10																	

Comments 1: INSTALL NEW 215 AMP REGULATORS ON LITTLE FALLS CIR. 3	Start Ftg:	End Ftg:
Comments 2:	Start Ftg:	End Ftg:
Comments 3: MORRISON COUNTY PERMIT SENT IN 5/26/15	Start Ftg:	End Ftg:

Septic: <input type="checkbox"/>	Row 1:	Rd Permit <input type="checkbox"/>	Wire/Cables/Ser Size	WIRE FEET	# Wires	Ground FTG
Priv Elec: <input type="checkbox"/>	Row 2:	Cty Permit <input checked="" type="checkbox"/>				
LP Line: <input type="checkbox"/>	Line Ext\$ 0.00	Bore/Push\$	Permit\$	Ped/Loop\$	Total\$ 0.00	
Sprinkler: <input type="checkbox"/>	Socket on Site <input type="checkbox"/> Backfill Comments:					
Final Grade: <input type="checkbox"/>	Final Grade Comments:					
Brushing: <input type="checkbox"/>	Brushing Comments:					
Trees: <input type="checkbox"/>	Trees Comments:					
		Joint Trench <input type="checkbox"/>	Temp. Set:	By:	Comp.:	By:
		Notify TWP <input type="checkbox"/>				

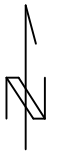


INSTALL 219 AMP REGULATORS

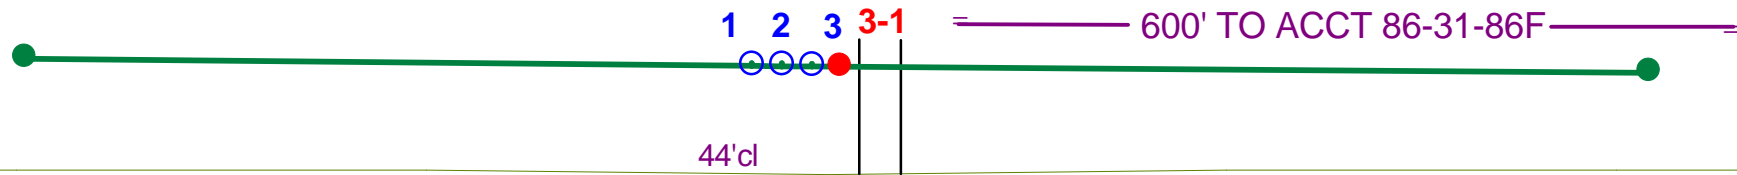

IRIS RD

Scale: 1" = 67 feet



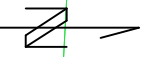

93RD ST

IRIS RD

Scale: 1" = 69 feet

4

4A

REMOVE 100 AMP REGULATORS

