



DISTANCE FROM C ROAD

SEE NOTATION



TWP 131 N
RNG 31 W
SEC. 27
28
CO. Morrison

ROUTE: 1C
SHEET: 3 OF 19
SERVICE AREA: Randall

STAKED BY: JMM DATE: 1-19-15


PROJECT: MN 537

REV. REV.

EXCHANGE: Randall

AS BUILT BY: DATE:

TOWNSHIP: Cushing

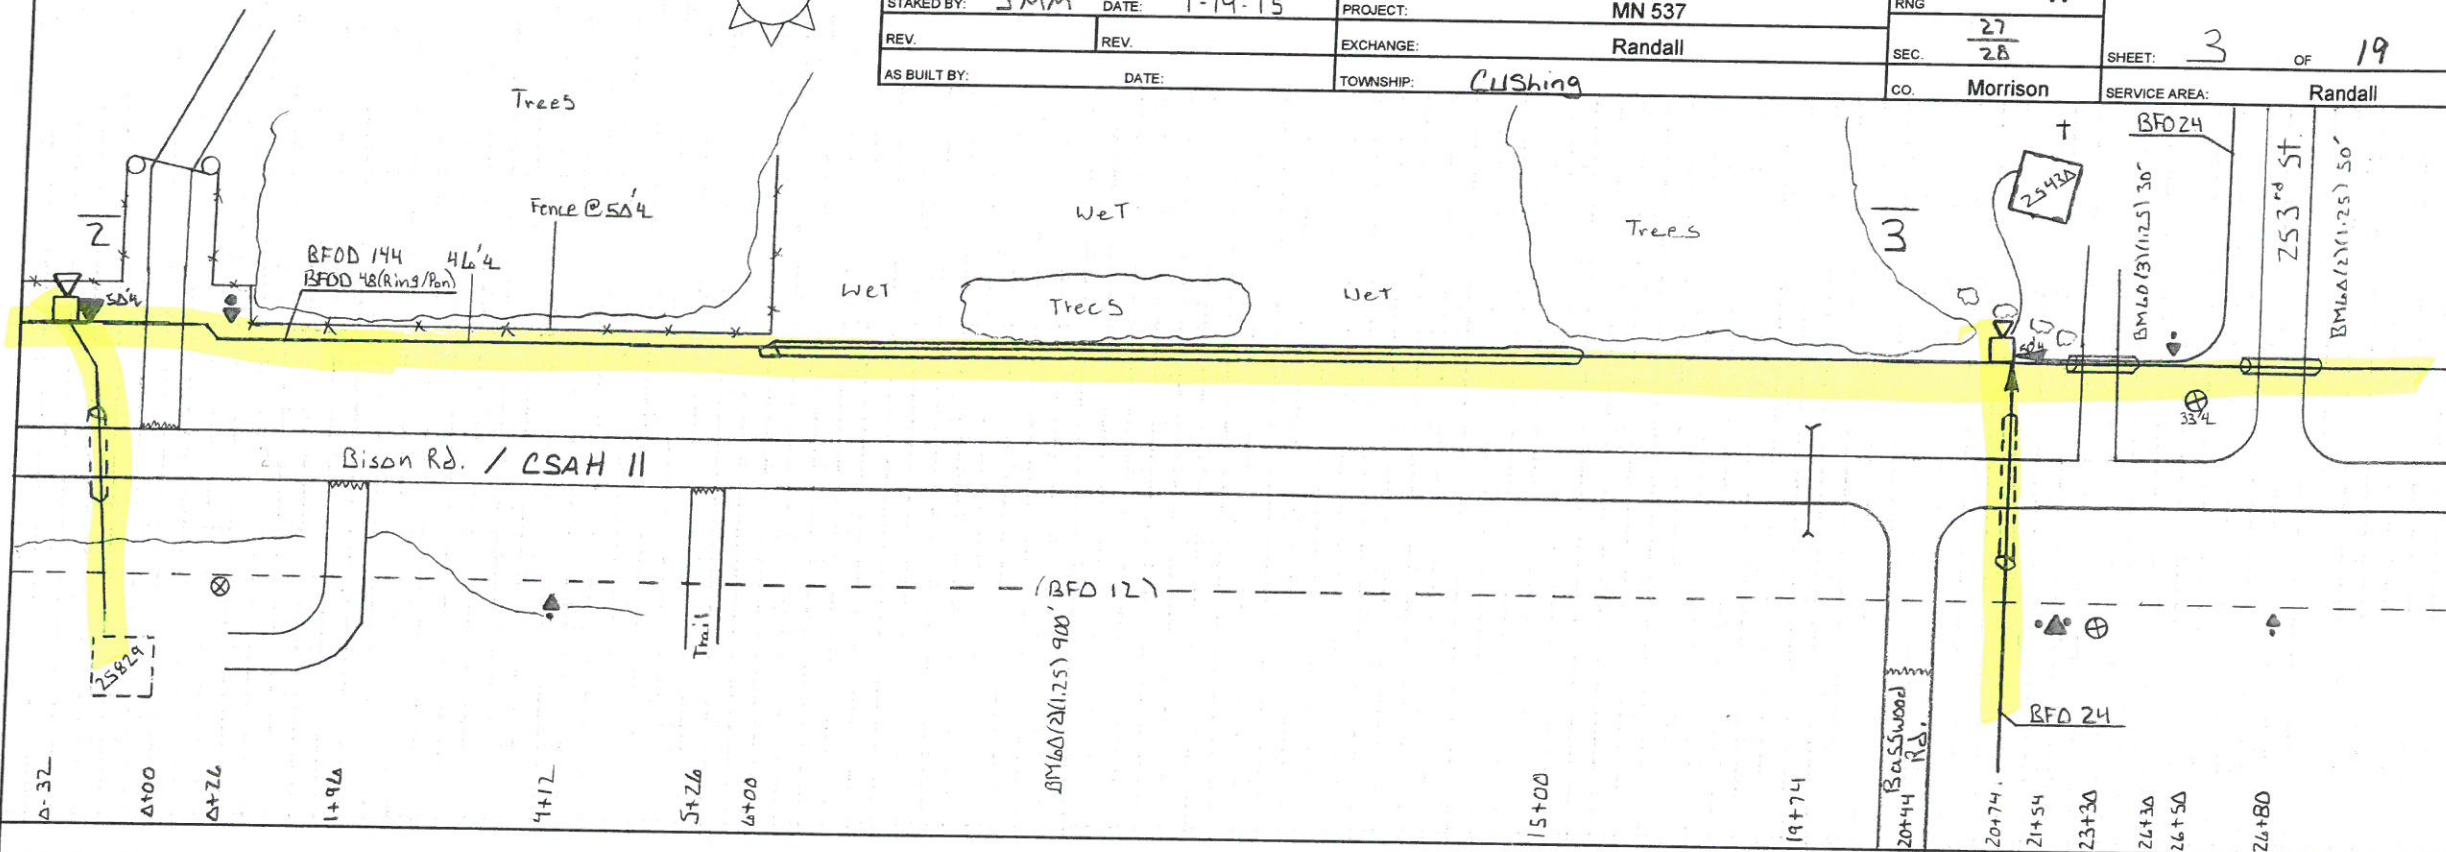

HOUSING NO.	BA	BDO	BFO		BH	BM		HB	HO	NID	SUB NO.	SEL	UD	UO
3	3	3 (A6)	(48	144)	F (36x48x36) T	2 (5/8)(8)	53 A	60 (2)(1.25)	7	I		4		
3	1	1	2324	2324	1	1	1	900	20	1	25430	500		
	1	1	2324	2324	1	1	1	900	20	1		500		

BFO 24

253rd St.



DISTANCE FROM C ROAD

SEE NOTATION

STAKED BY: JMM DATE:

REV. REV.

AS BUILT BY: DATE:



PROJECT: MN 537

EXCHANGE: Randall

TOWNSHIP: Cushing

TWP 131 N

RNG 31 W

SEC. 27 34
28 33

CO. Morrison

ROUTE: 1C

SHEET: 4 OF 19

SERVICE AREA: Randall

Field

Trees

BFO 144
BFO 48(PON/Ring)

Trees

Trees

46'4"

33'4"

33'4"

40'4"

BM 60 (211.25) - 470'

Bison Rd. / CSAH 11

(BFO 12)

Little Elk River
(North Branch)
DNR Water Crossing
*

0+00

2+38

2+62

5+36

8+48

11+30

11+74

14+42

17+50

18+70

20+50

23+36

25+00

26+20

26+80

HOUSING NO.

BA

BDO

BFO

BH

BM

HBF

HO

NID

SUB NO.

SE

UD

UO

No Units See
Sheet 5



DISTANCE FROM C ROAD

SEE NOTATION



TWP 131 N

RNG 31 W

SEC. 34
33

CO. Morrison

ROUTE: 16

SHEET: 5 OF 19

SERVICE AREA: Randall

STAKED BY: IMM DATE: 1-19-15


PROJECT: MN 537

REV. REV.

EXCHANGE: Randall

AS BUILT BY: DATE:

TOWNSHIP: Cushing

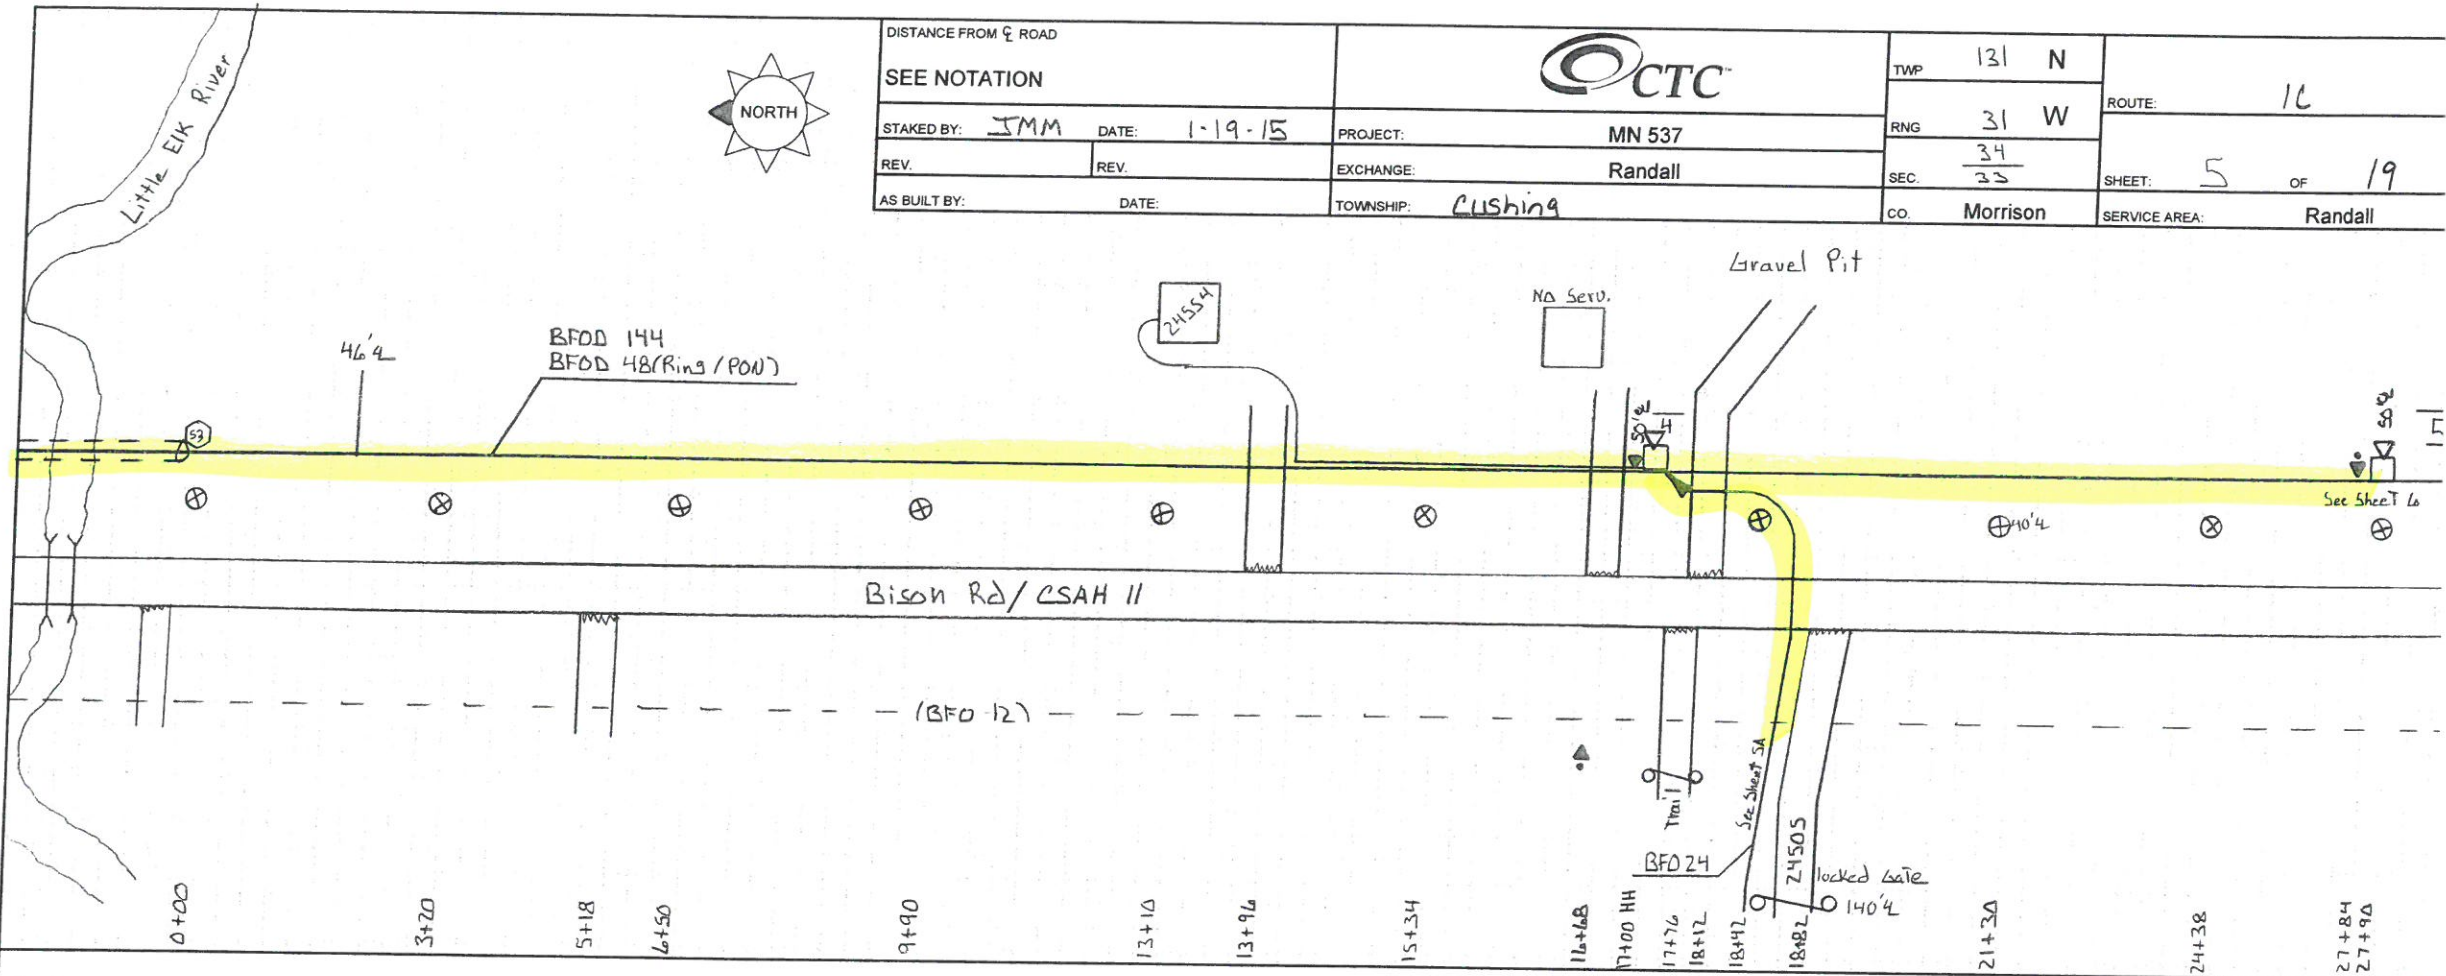


HOUSING NO.	BA	BDO	BFO		BH	BM				HBF	HO	NID		SUB NO.	SEB	UD	UO
	3	3 (A6)	148	144) D	F (30x48x36)	2 (5/8)(8)	53	53 A	40 (2)(1.25)	61 (3)	(0) 144	-1	2	3	4		
4	1	1	5262	5262	1	1	2	1	500	20	1	3	1	24554	590		
	1	1	5262	5262	1	1	2	1	500	20	1	3	1		590		



DISTANCE FROM C ROAD
 SEE NOTATION
 STAKED BY: JMM DATE: 1-19-15
 REV. REV.
 AS BUILT BY: DATE:



PROJECT: MN 537
 EXCHANGE: Randall
 TOWNSHIP: Cushing / Parker
 TWP 131 130 N
 RNG 31 W
 SEC. 34 3 / 33 4
 CO. Morrison
 ROUTE: 1C
 SHEET: 4 OF 19
 SERVICE AREA: Randall

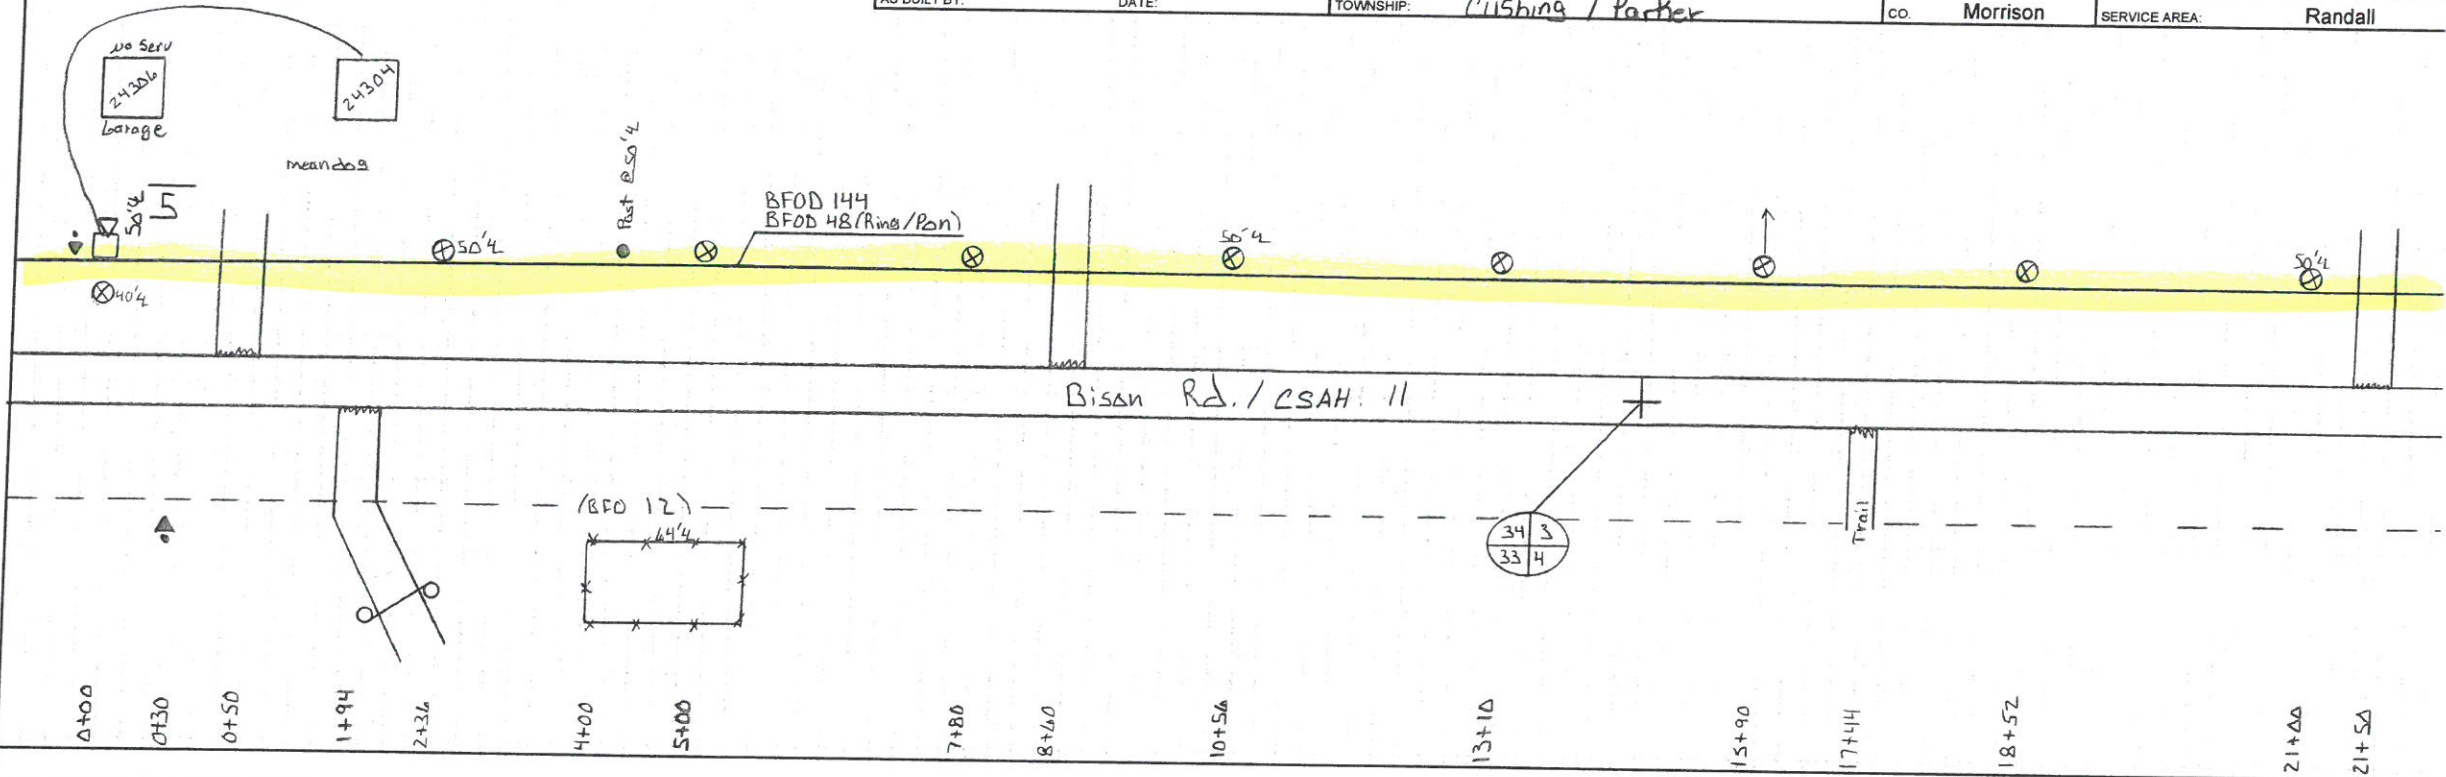

HOUSING NO.	BA	BDO	BFO		BH	BM	HBF			HO	NID	SUB NO.	SEB	UD	UO
	3	3 (A6)	148	144) D	F (30x48x36) T	Z (58) (8)	53 A	(10) 144	7	2		4			
5	1	1	1288	1288	1	1	1	1	1	1	24304	340			
	1	1	1288	1288	1	1	1	1	1	1		340			



DISTANCE FROM C ROAD

SEE NOTATION



TWP 130 N

RNG 31 W

SEC. 3/4

CO. Morrison

ROUTE: 1C

SHEET: 7 OF 19

SERVICE AREA: Randall

STAKED BY: JMM

DATE: 1-19-15

PROJECT:

MN 537

REV.

REV.

EXCHANGE:


Randall

AS BUILT BY:

DATE:

TOWNSHIP:

Parker

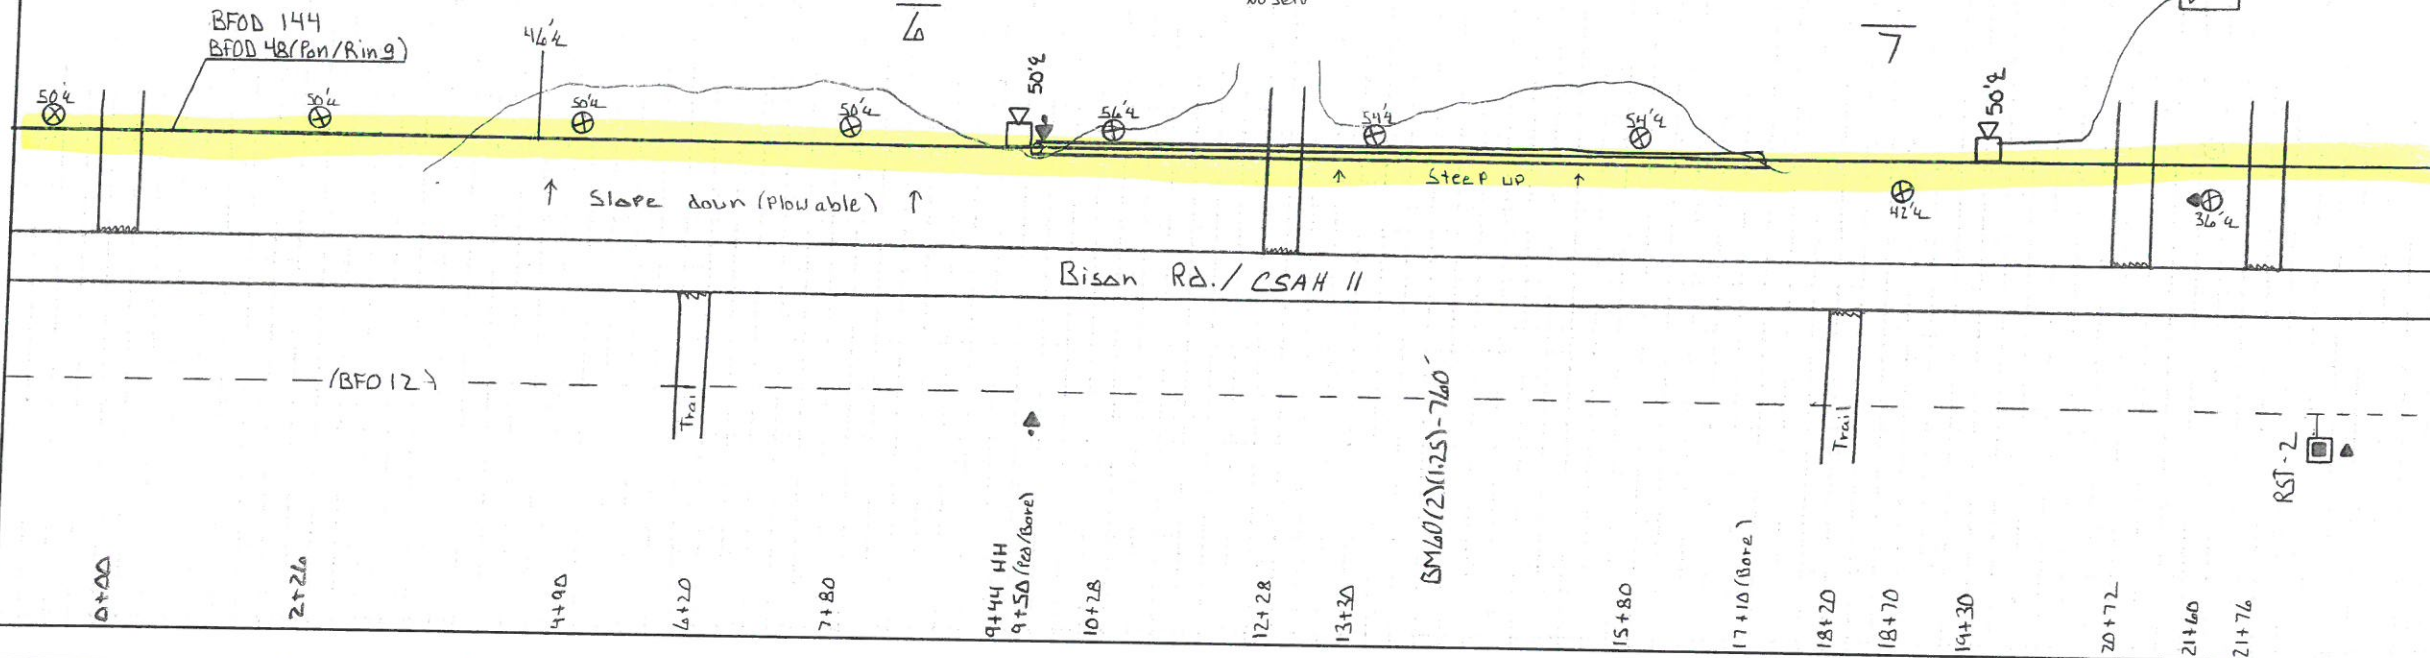


HOUSING NO.	BA	BDO	BFO		BH	BM	HBF		HO	NID	SUB NO.	SEB	UD	UO
	3	3 (Ab)	48	144	F (30x48x36) T	2 (5/8)/8	53 A	60 (2)(1.25)	10) 144	-1	3	4		
6	1	1	3332	3332					Loop					
7	1	1	1182	1182			760				23478	400		
2	2	2	4514	4514			760					400		

DISTANCE FROM \varnothing ROAD
 SEE NOTATION
 STAKED BY: IMM DATE: 2-5-15
 REV. REV.
 AS BUILT BY: DATE:



TWP 130 N
 RNG 31 W
 SEC 10
 CO. Morrison
 PROJECT: MN 537
 EXCHANGE: Randall
 TOWNSHIP: Parker
 ROUTE: 12100
 SHEET: 2 OF 2
 SERVICE AREA: Randall

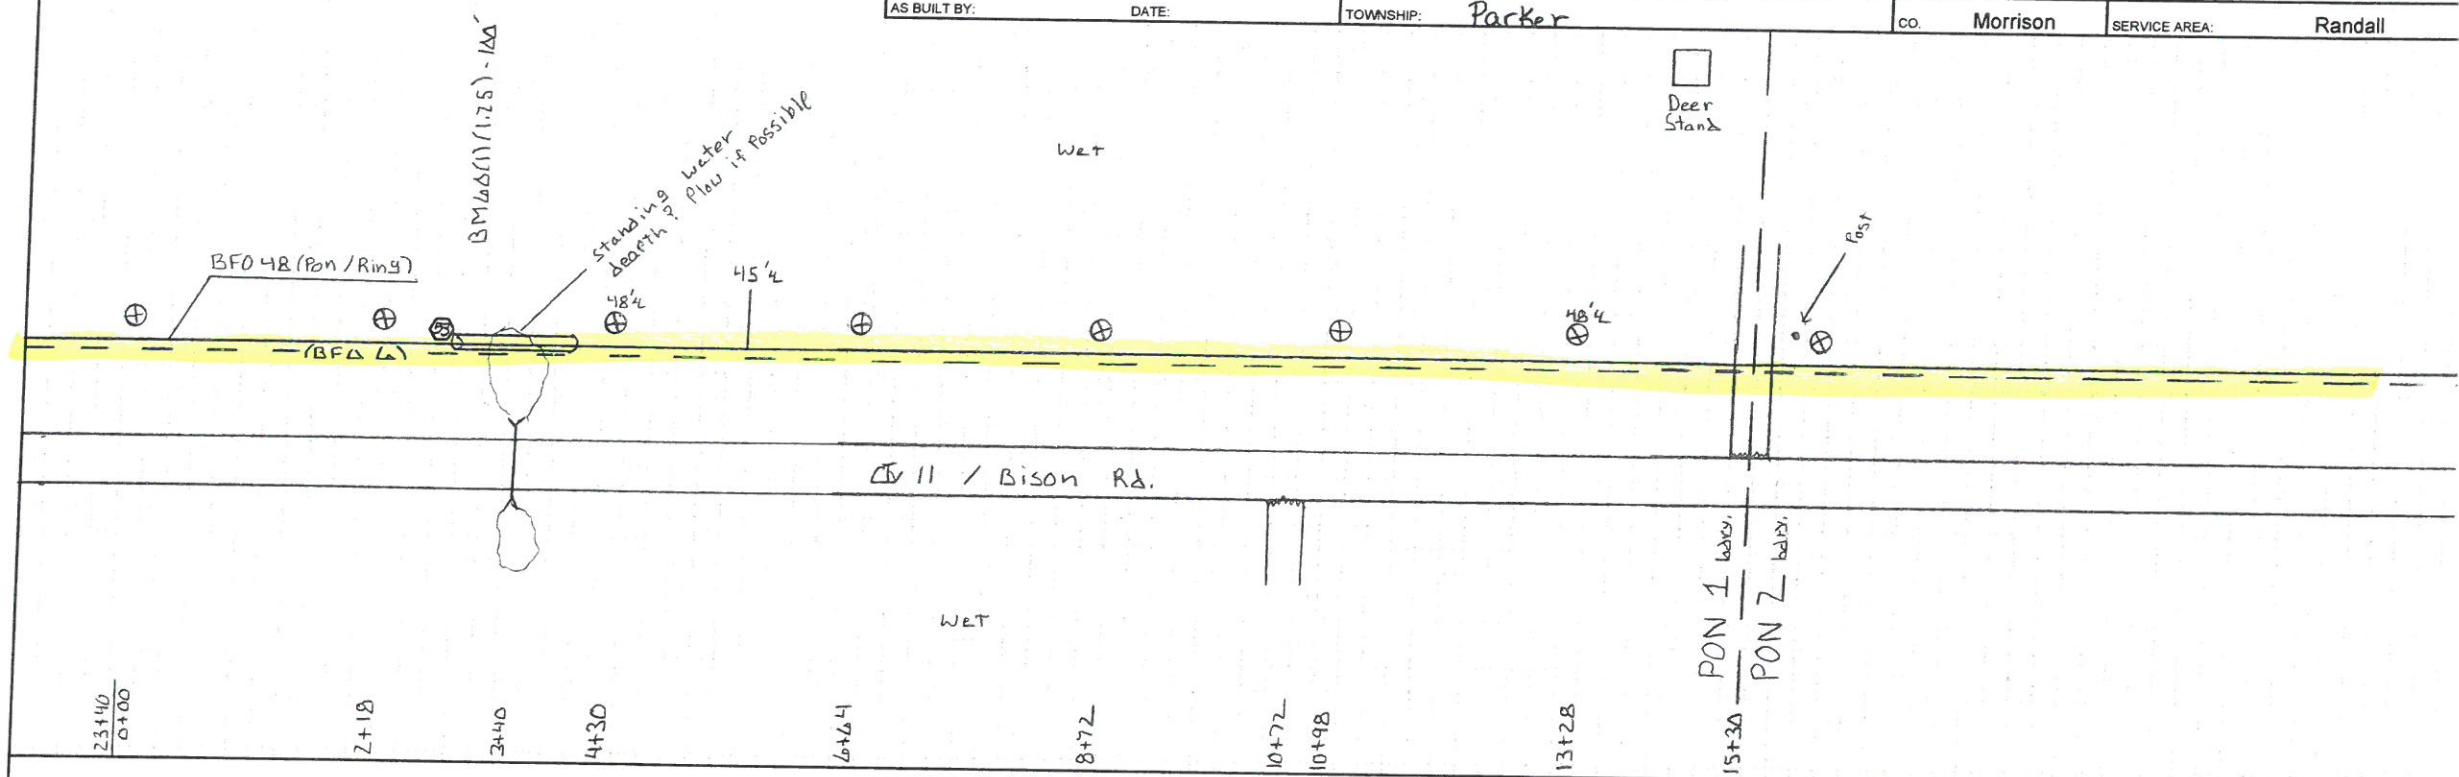

HOUSING NO.	BA	BDO	BFO	BH	BM	HBF	HO	NID	SUB NO.	SE	UD	UO
			48		53	60 (11.25)						
Pan 1 Bdry			4120		2	210						
			4120		2	210						




DISTANCE FROM C ROAD
 SEE NOTATION
 STAKED BY: RJB DATE: 1-22-15
 REV. REV.
 AS BUILT BY: DATE:




PROJECT: MN 537
 EXCHANGE: Randall
 TOWNSHIP: PARKER

TWP: 130 N
 ROUTE: 2A5A
 RING: 31 W
 SHEET: 2 OF 7
 SEC: 16 9
 15 10
 CO: Morrison SERVICE AREA: Randall POND 7

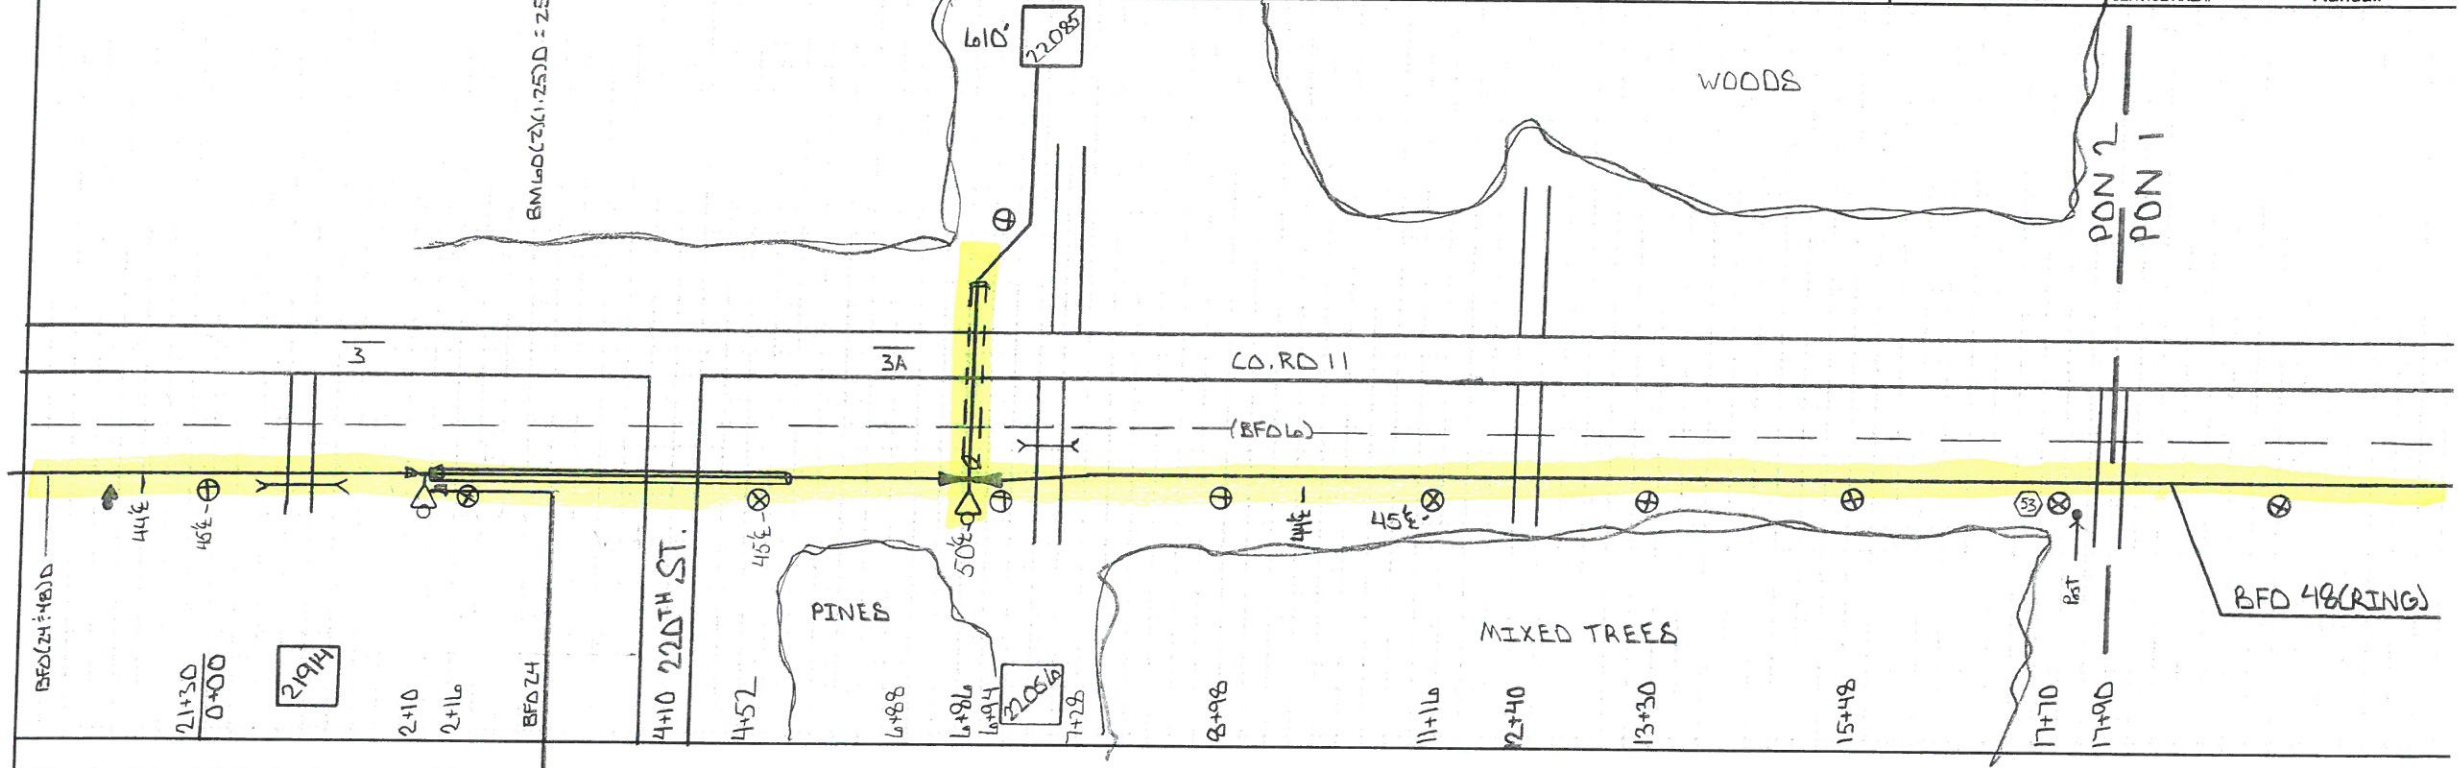

HOUSING NO.	BA	BDO	BFD	BFO	BH	BM	HBF	HO	NID	SUB NO.	SER(0)	UD	UO
3	3	5 (ABS)	48	(24) (48) (72)D		2 (53) (53A)	60(1) 60(2) (1)D (1.25)D	-1	3		4		
3	1	1		49D		1		3					
3A	1	1		56D		1	8D 25D	1	1	22085	61D		
1/2 BNDL			1126	2936 8186		1							
2	2	1126	105D	2936 8186		2 1 2	8D 25D	4	1		61D		

DISTANCE FROM ♀ ROAD		CTC		TWP	130	N	ROUTE: 2A5A
SEE NOTATION				RNG	31	W	
STAKED BY: ERR	DATE: 1-6-15	PROJECT:	MN 537		SEC.	15/16	
REV.	REV.	EXCHANGE:	Randall		CO.	Morrison	SERVICE AREA: Randall PDN 2
AS BUILT BY:	DATE:	TOWNSHIP:	PARKER				

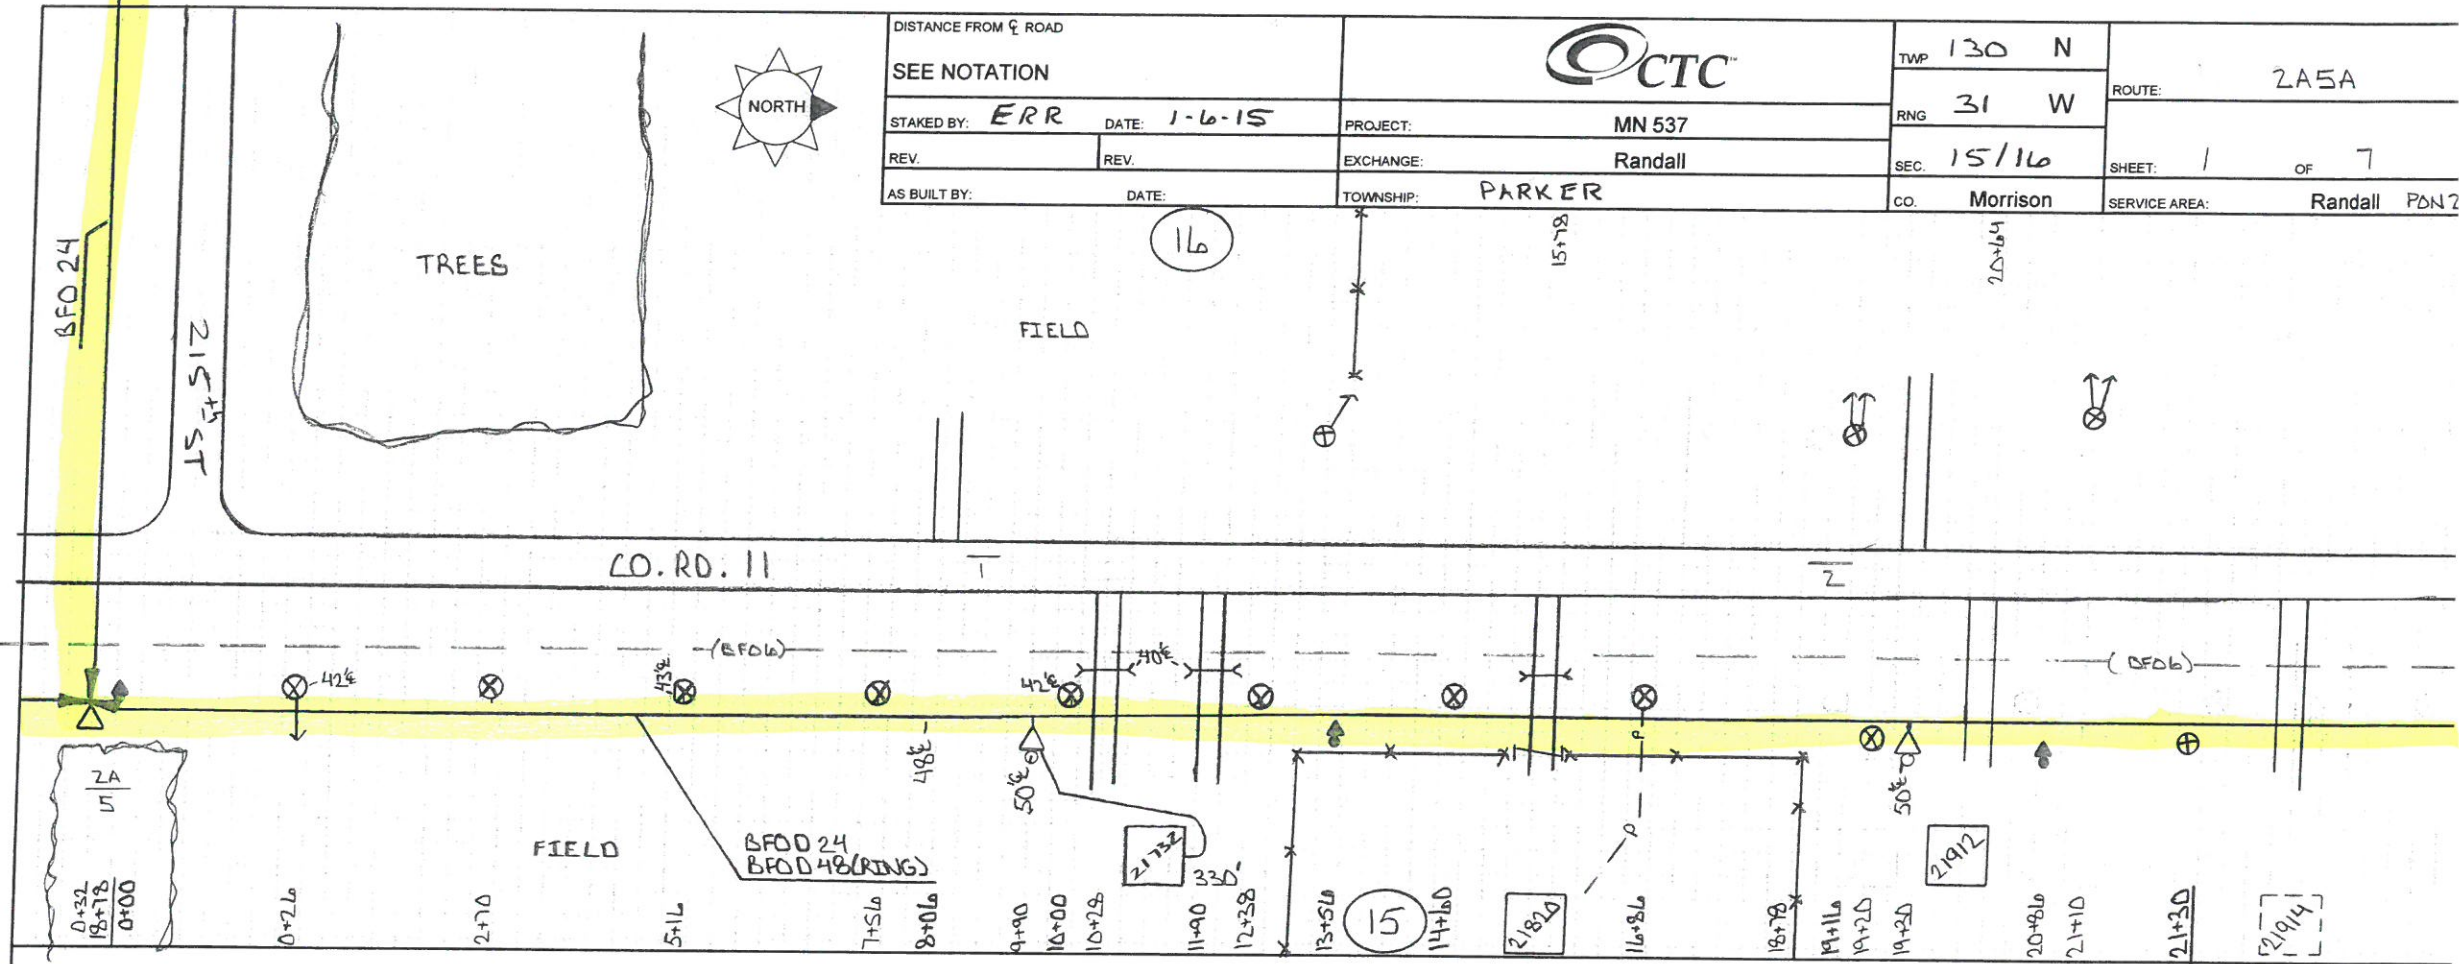

HOUSING No.	BA	BDO	BFO		BH	BM		HBF	HO	NID	SUB NO.	SEB (o)	UD	UO
	3		5 (ABS)	(24 1/2 48) D		2 (5/8) (8)	53A		-	5		4		
1	1		1	1114		1	1		1	1	21732	33D		
2	1		1	1032		1	1		LB P					
	2		2	2146		2	2		1	1		33D		



DISTANCE FROM C ROAD

SEE NOTATION

STAKED BY: **ERR** DATE: **1-6-15**

REV. _____ REV. _____

AS BUILT BY: _____ DATE: _____



PROJECT: **MN 537**

EXCHANGE: **Randall**

TOWNSHIP: **PARKER**

TWP **130 N**

RNG **31 W**


SEC. **15/16**

CO. **Morrison**

ROUTE: **2A**

SHEET: **4** OF **12**

SERVICE AREA: **Randall Pan Z**

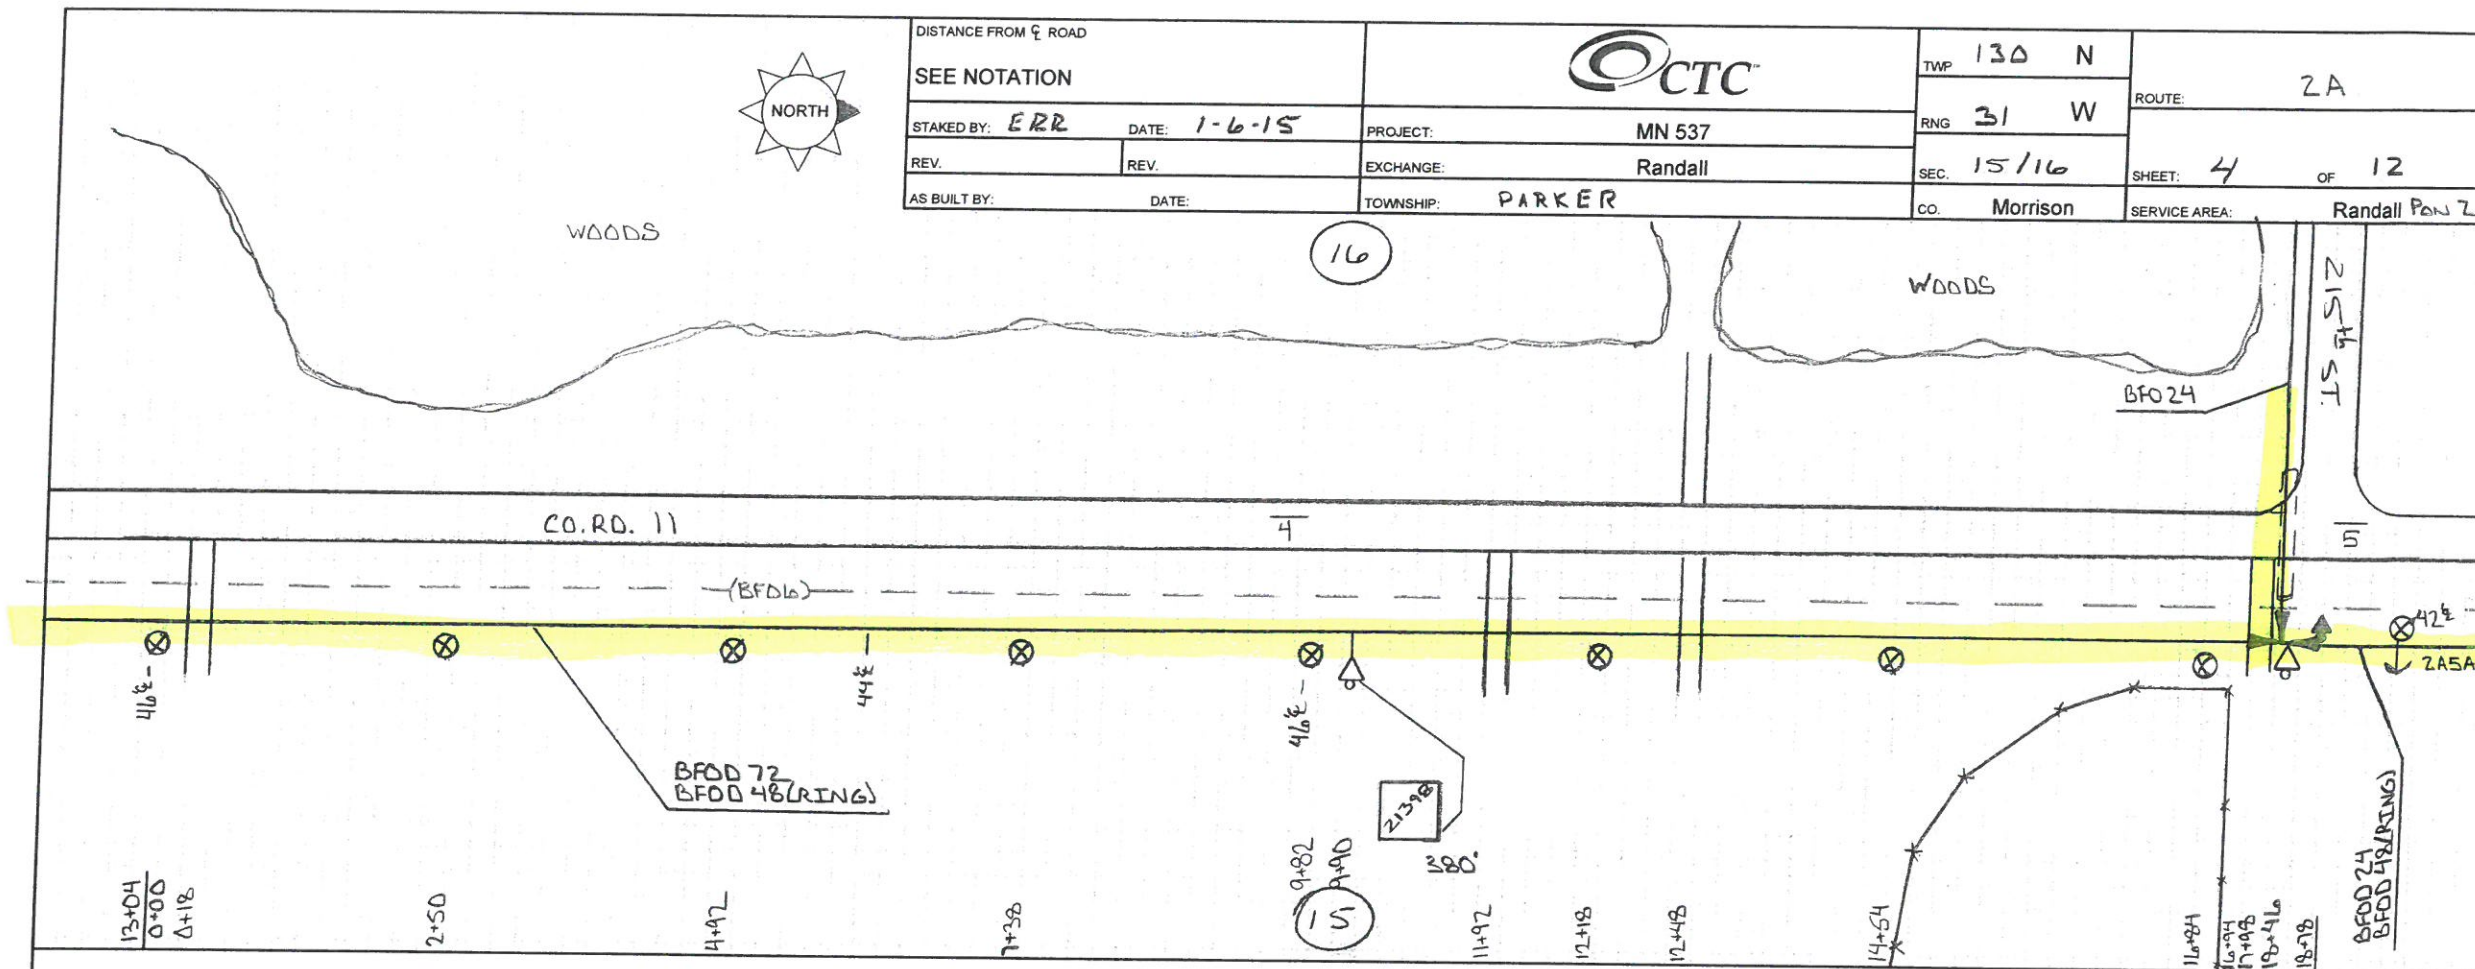


HOUSING No.	BA	BDO	BFO	BH	BM				HBF	HO	NID	SUB NO.	SE	UD	UO
	3		5 (ABS)		2 (5/8" X 8)	53	53A	60 (2) (1.75) D		-	5		4		
4	1					1	2	1	100		1	21398	380		
5	1					1		1		48					
2			2						100		49		380		

DISTANCE FROM \bar{C} ROAD
 SEE NOTATION
 STAKED BY: ERR DATE: 1-5-15
 REV. REV.
 AS BUILT BY: DATE:




TWP 130 N
 RNG 31 W
 SEC. 21/22
 CO. Morrison
 ROUTE: ZA
 SHEET: 2 OF 12
 SERVICE AREA: Randall PDN

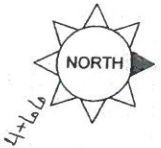

21
 10+24

SOUTH BRANCH
 LITTLE EIK RIV

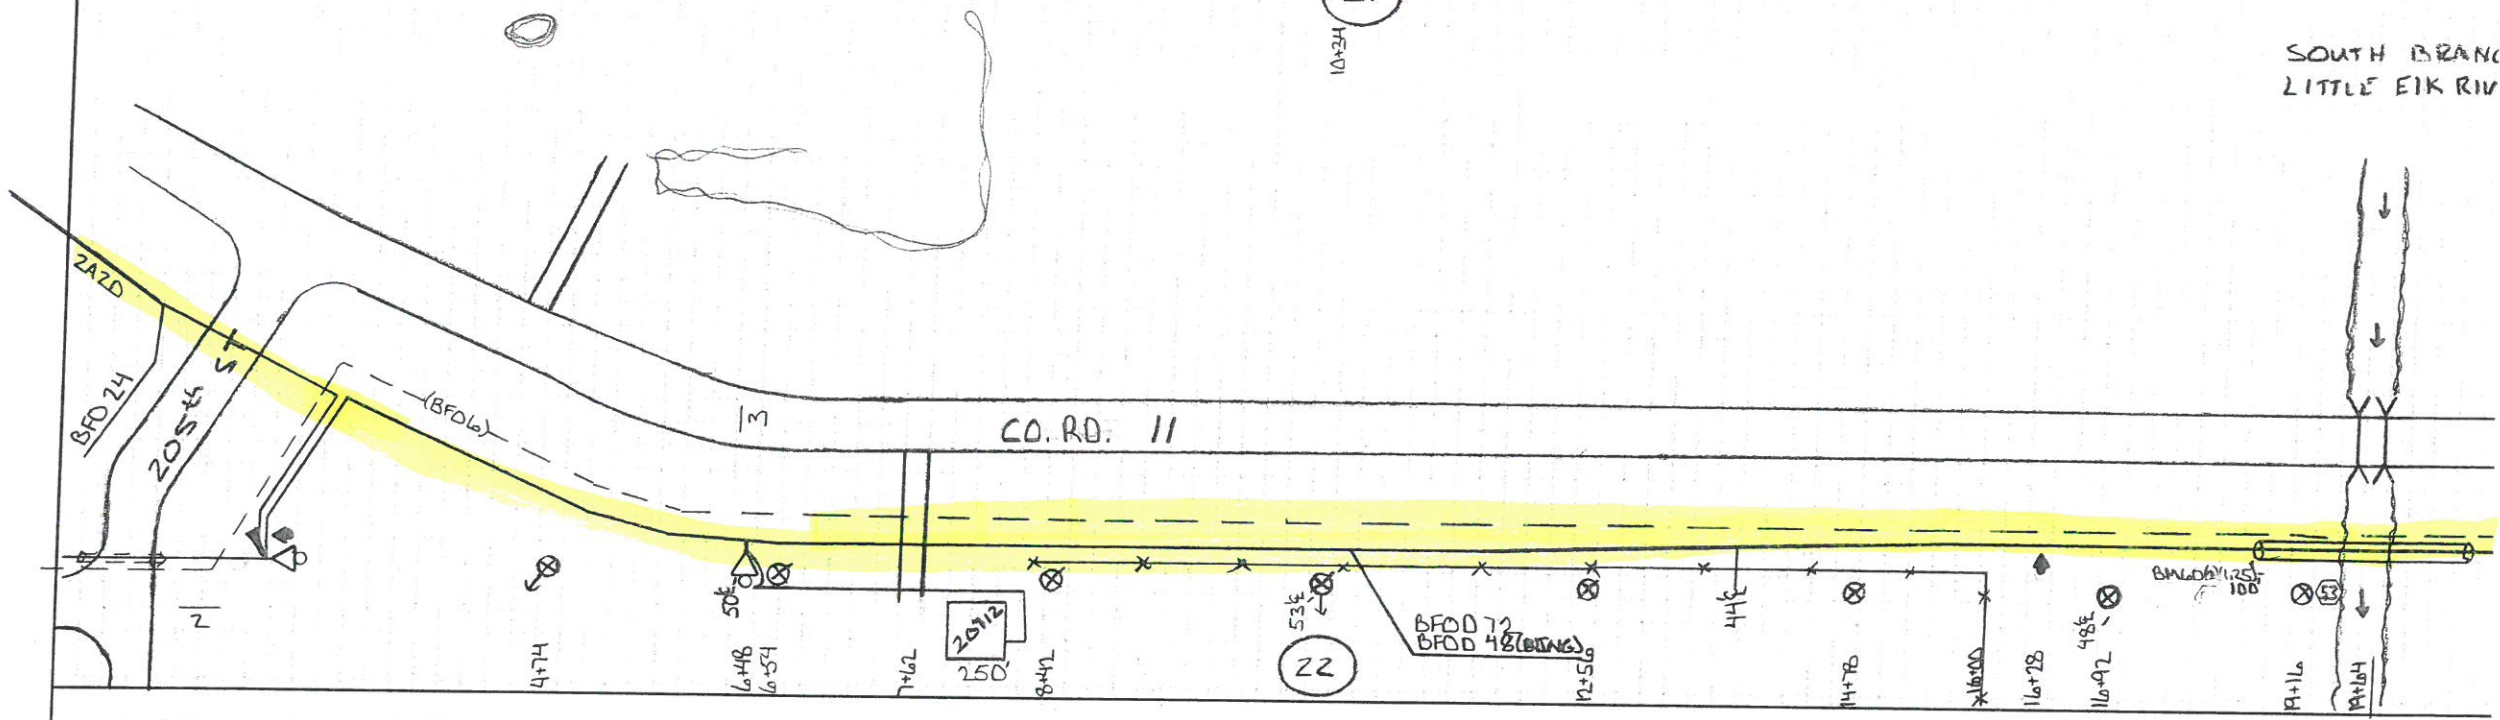


HOUSING NO.	BA	BDO		BFO		BH	BM		HBF	HO	NID	SUB NO.	SE	UD	UO
	3		5 (Abs)	(48 ÷ 72) D		2 (5/8) (B)	53A								
3	1		1		734		1	1		1	1	20712	250		
	1		1		734		1	1		1	1		250		

DISTANCE FROM C ROAD
 SEE NOTATION
 STAKED BY: RTB DATE: 1-19-15
 REV. _____ REV. _____
 AS BUILT BY: _____ DATE: _____



TWP 130 N
 RNG 31 W
 SEC. 21
 CO. Morrison
 ROUTE: ZAZD
 SHEET: 1 OF 2
 SERVICE AREA: Randall POW2

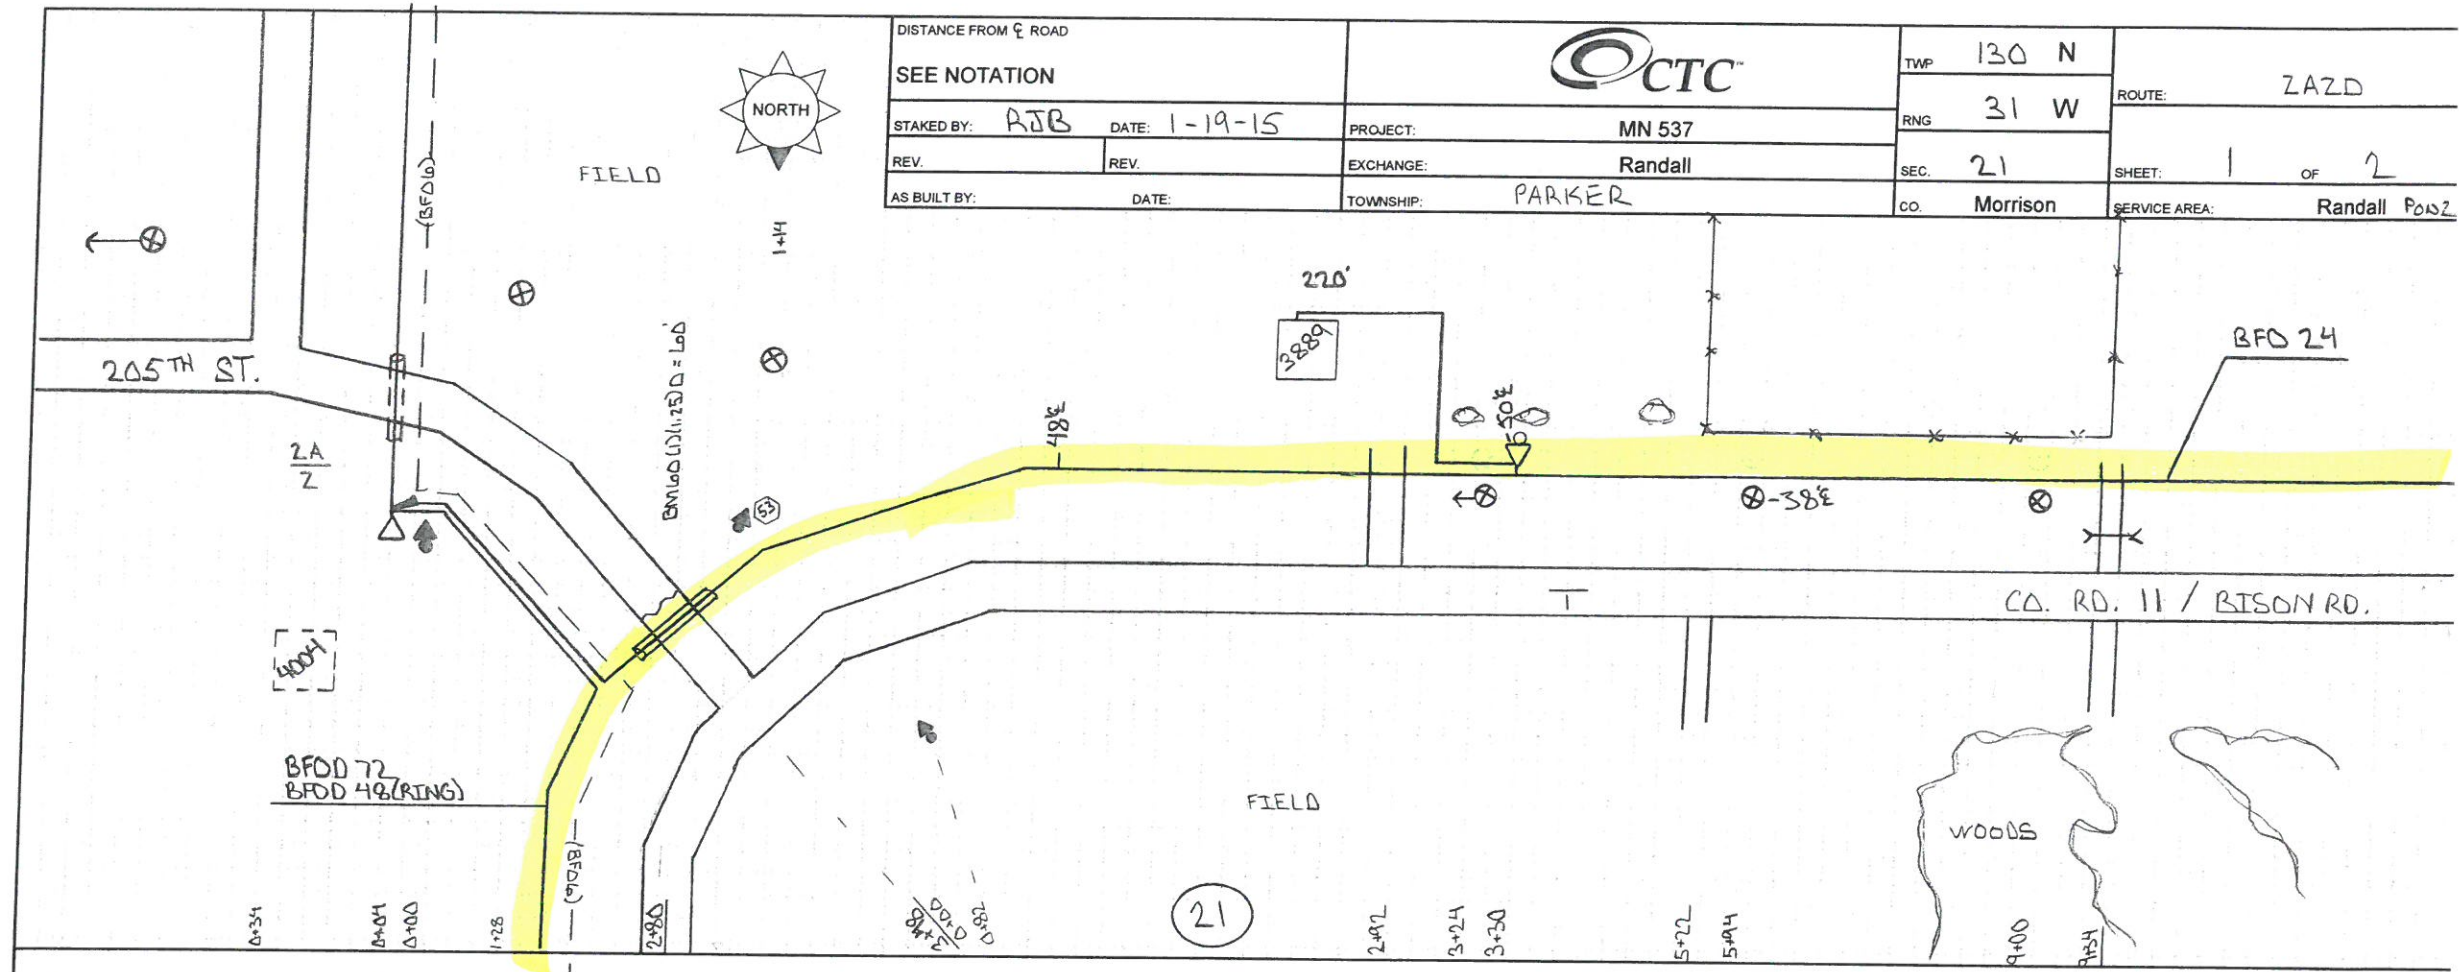

HOUSING NO.	BA	BDO	BFO		BH	BM			HBF	HO	NID	SUB NO.	SEE (o)	UD	UO
	3		5 (ABS)	24		2 (512(B))	53	53A		-1	3		4		
1	1		1	696		1	1	1		1	1	3889	220		
	1		1	696		1	1	1		1	1		220		




DISTANCE FROM C ROAD
 SEE NOTATION
 STAKED BY: RJB DATE: 1-19-15
 REV. REV.
 AS BUILT BY: DATE:




PROJECT: MN 537
 EXCHANGE: Randall
 TOWNSHIP: PARKER

TWP 130 N
 RNG 31 W
 SEC. 21
 CO. Morrison
 ROUTE: 2A2D
 SHEET: 2 OF 2
 SERVICE AREA: Randall P012

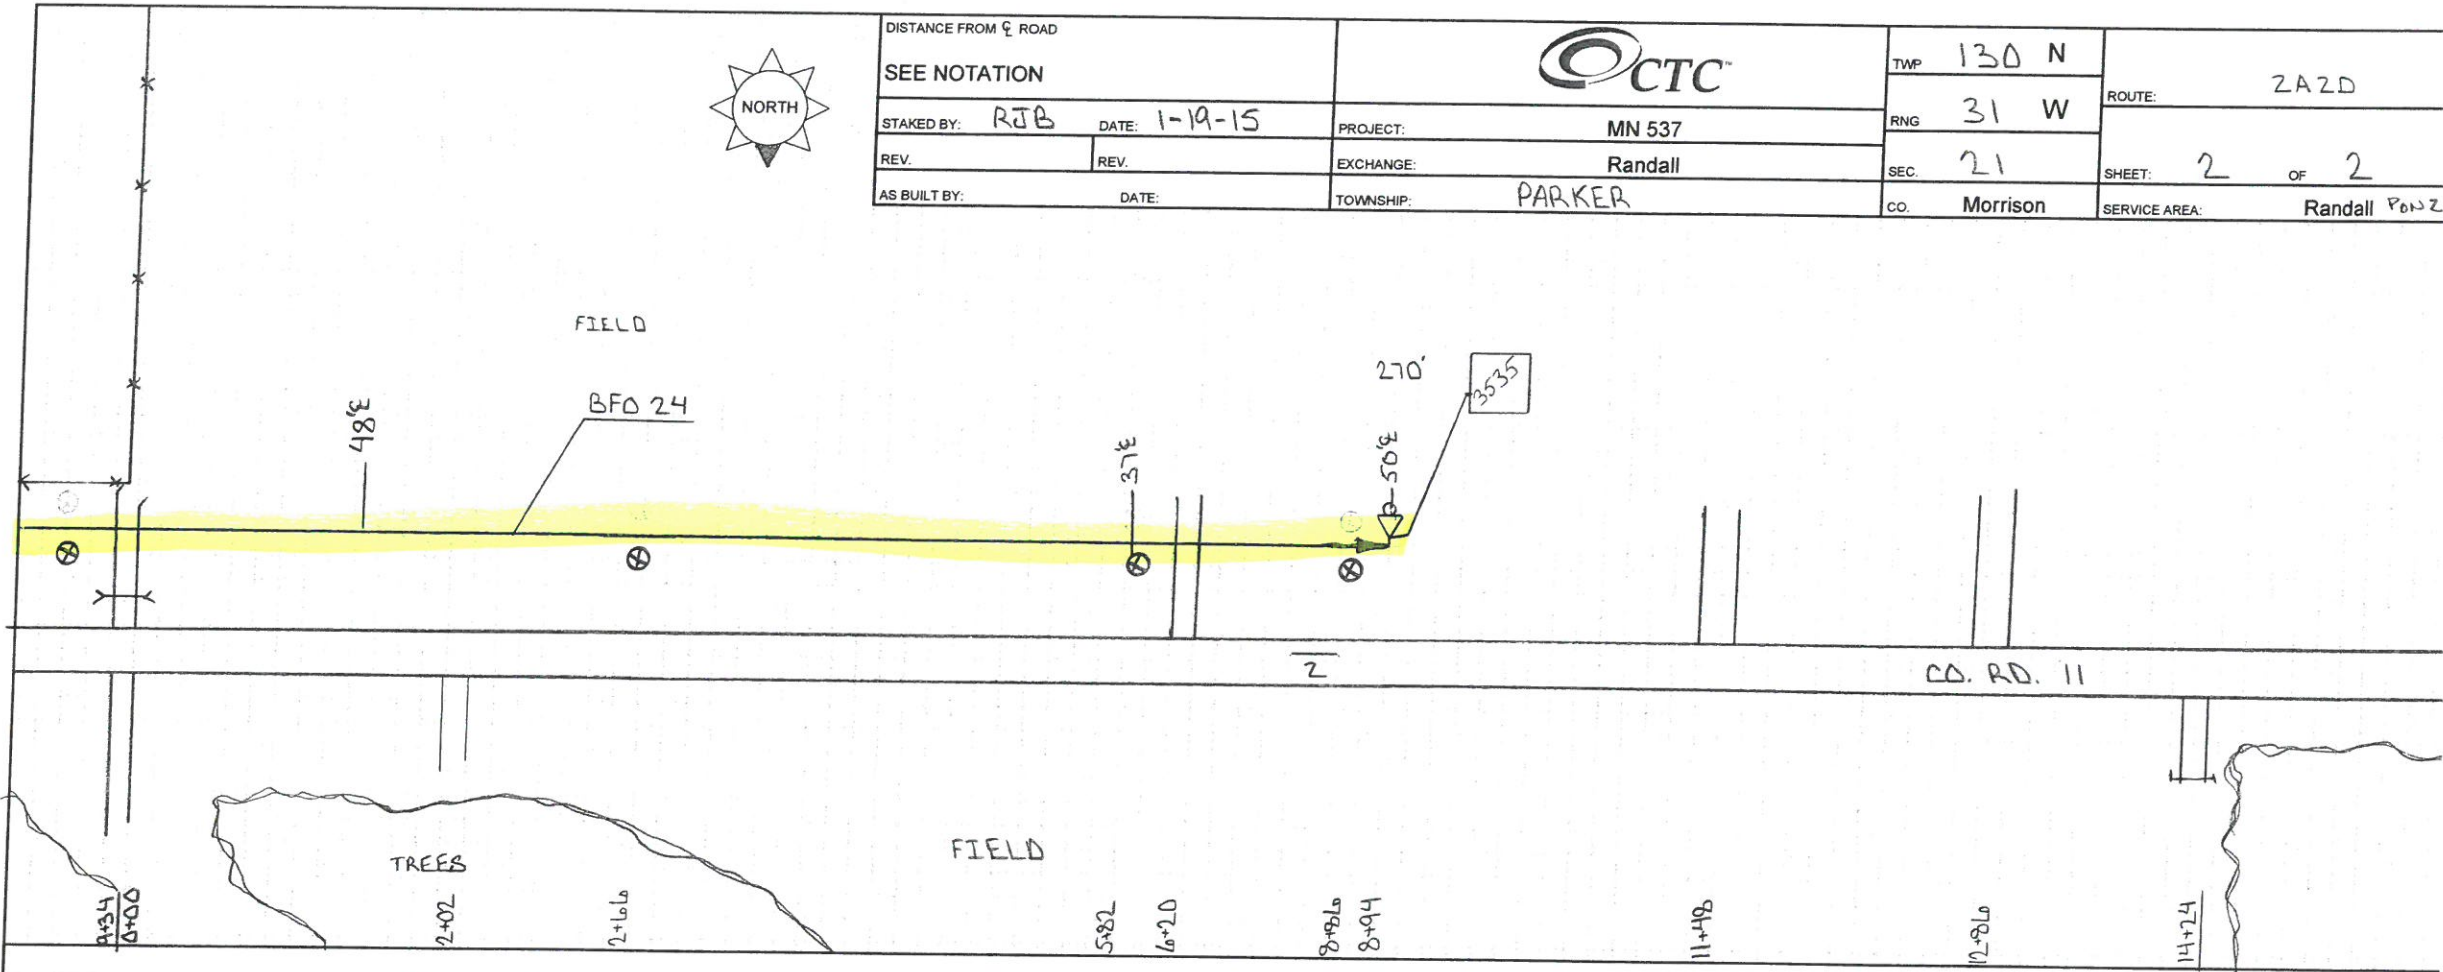

HOUSING NO.	BA	BDO	BFO		BH	BM		HBF	HO	NID	SUB NO.	SER(6)	UD	UO
	3		5 (ABS)	24		2 (5/8)(2)	53A							
2	1		1	16D6		1	1		1	1	3535	270		
	1		1	16D6		1	1		1	1		270		


DISTANCE FROM ♀ ROAD		CTC	TWP	130 N	ROUTE:	205L
SEE NOTATION			RNG	31 W		SHEET:
STAKED BY:	ERR	DATE:	1-12-15	PROJECT:	MN 537	
REV.		REV.		EXCHANGE:	Randall	
AS BUILT BY:		DATE:		TOWNSHIP:	PARKER	
				CO.	Morrison	
				SERVICE AREA:	Randall	

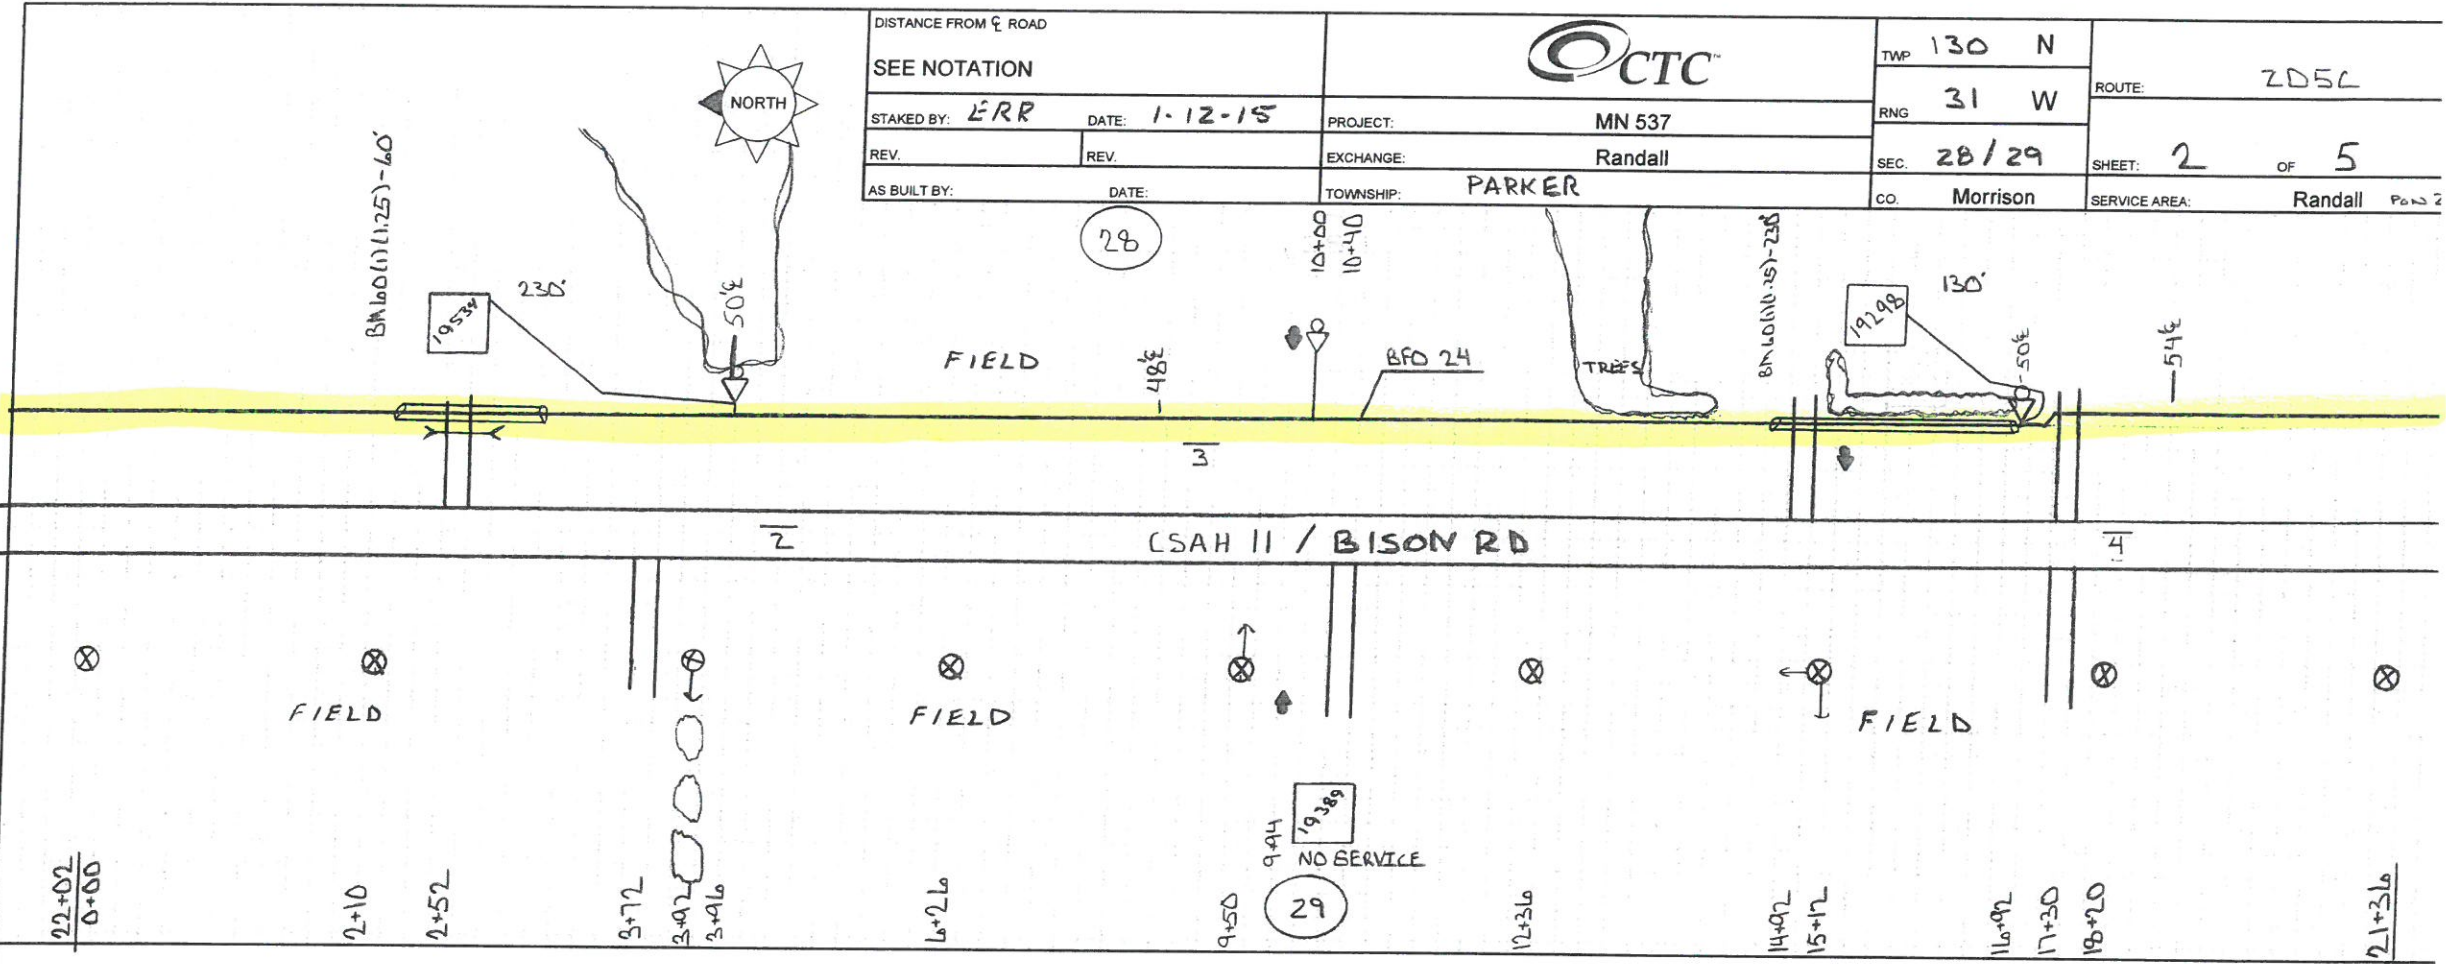

HOUSING NO.	BA	BDO		BFO		BH	BM			HBF	HO	NID	SUB NO.	SEB (c)	UD	UO
	3			5 (Abs)	24		2 (5)(B)	53A	60(1) (1.25) D		-1	3		4		
2	1			1	1404		1	1	60		1	1	19534	230		
3	1			1	682		1	1		Loop						
4	1			1	772		1	1	230		1	1	19298	130		
	3			3	2858		3	3	290		2	2		360		



DISTANCE FROM ♀ ROAD				TWP	130 N	ROUTE: 205C				
SEE NOTATION				RNG	31 W					
STAKED BY:	LRR	DATE:	1-12-15	PROJECT:	MN 537	SHEET: 3 OF 5				
REV.		REV.		EXCHANGE:	Randall					
AS BUILT BY:		DATE:		TOWNSHIP:	PARKER	CO.	Morrison	SERVICE AREA:	Randall	Page 2

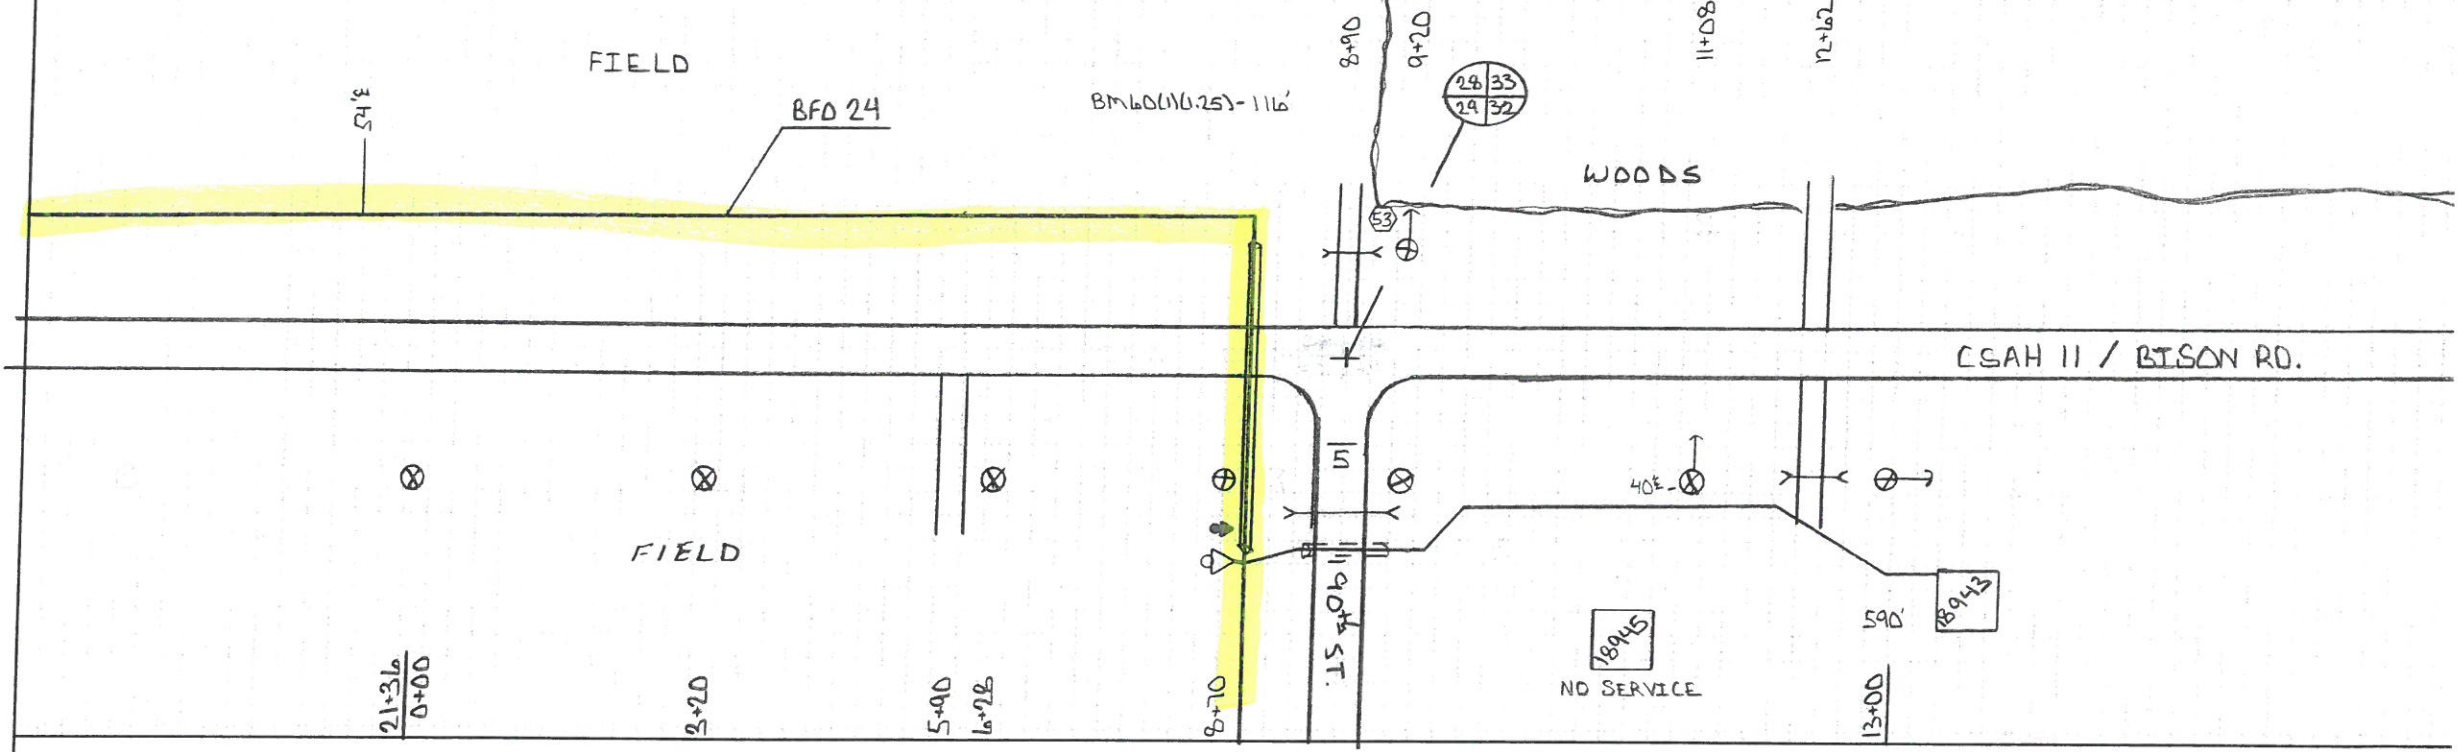

HOUSING No.	BA	BDO	BFO	BH	BM				HBF	HO	NID	SUB NO.	SER(6)	UD	UO	
	3		5 (ABS)	24		2 (5/8)(8)	53	53A	60(1) (1) D	60(1) (1.25) D		-1	3	4		
5	1		1	1524		1	1	1	60	116		1	1	18943	590	
	1		1	1524		1	1	1	60	116		1	1		590	