


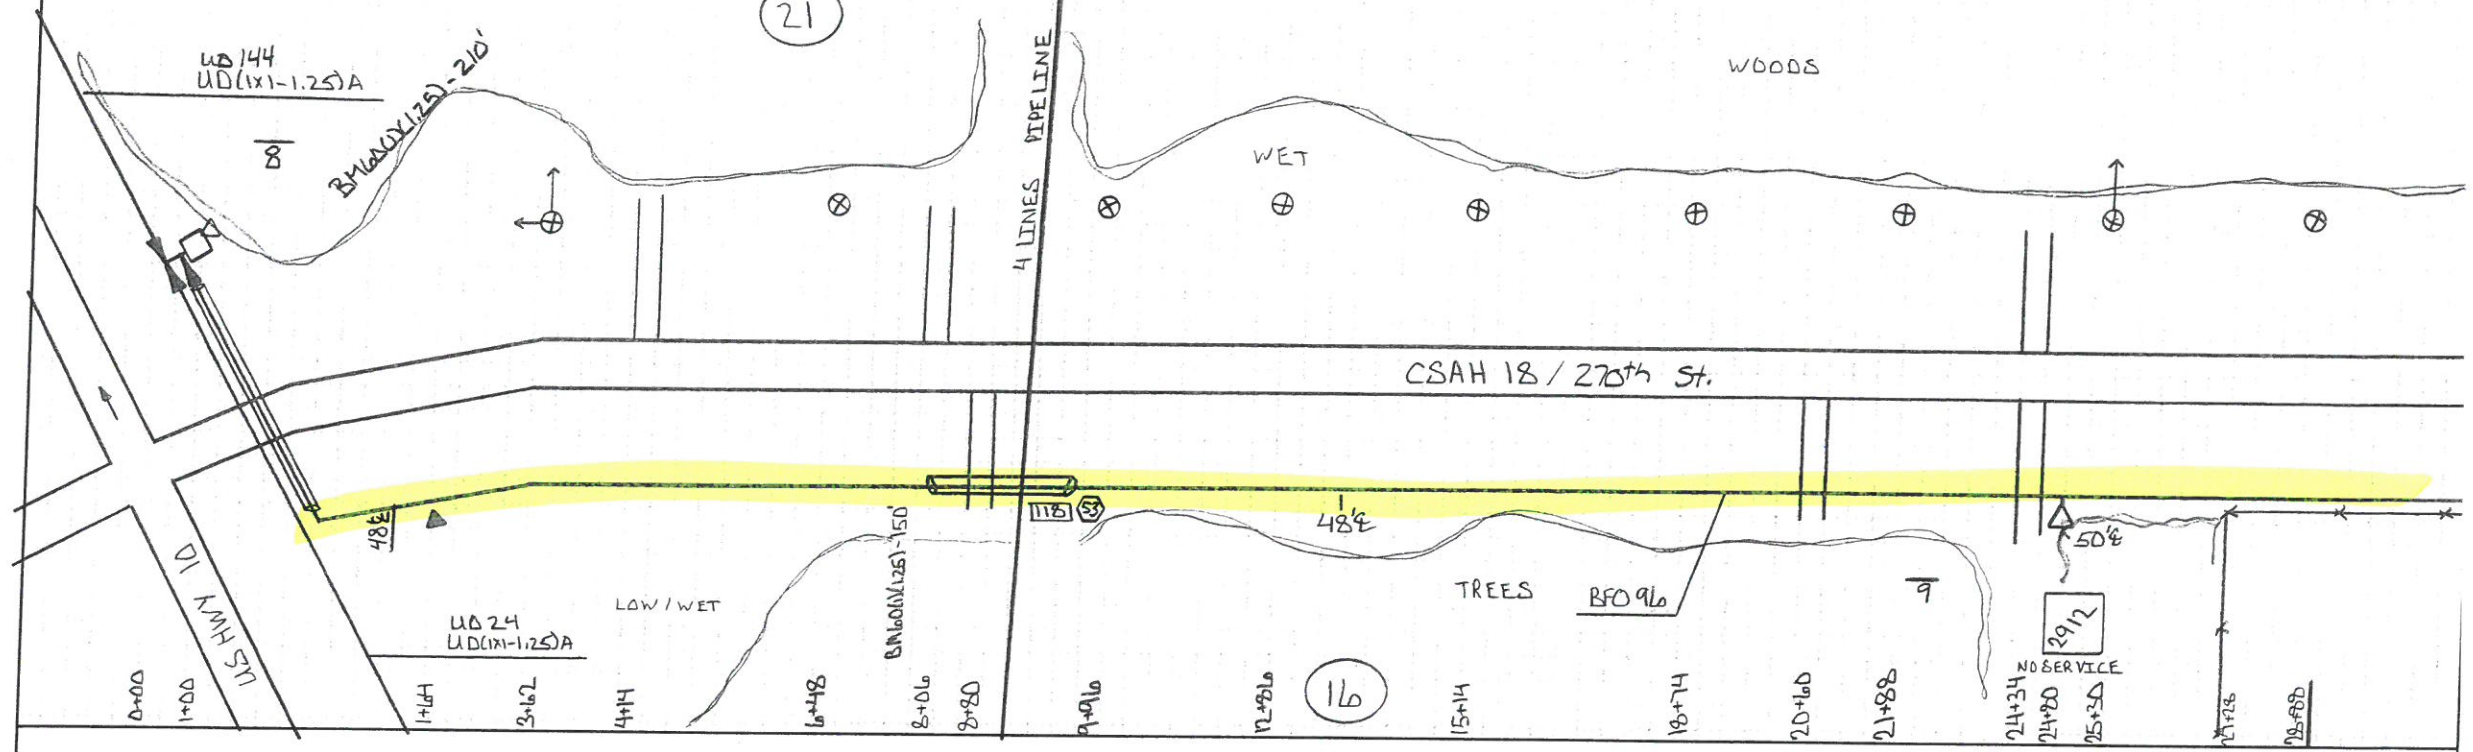

21

DISTANCE FROM E ROAD		SEE NOTATION		PROJECT: MN 537		TWP	131 N	ROUTE: 1D
STAKED BY: RJB						DATE: 4-9-15	RNG	
REV.		REV.	EXCHANGE: Randall		SEC.	16	SHEET: 6 OF 21	
AS BUILT BY:		DATE:	TOWNSHIP: CUSHING		CO.	Morrison	SERVICE AREA: Randall	



HOUSING NO.	BA	BDO	BFO	BH	BM	HBF	HO	NID	SUB NO.	SE	UD	UO
	3	5 (AGS)	96		2 (5/8) 53 53 A		-1					
9	1	1	2718		1 1 1		LOOF					
	1	1	2718		1 1 1							



DISTANCE FROM ROAD

SEE NOTATION

STAKED BY: RJB DATE: 4-9-15

REV. _____ REV. _____

AS BUILT BY: _____ DATE: _____



PROJECT: MN 537

EXCHANGE: Randall

TOWNSHIP: CUSHING

TWP 131 N

RNG 31 W

SEC. 17

CO. Morrison

ROUTE: 1D

SHEET: 7 OF 21

SERVICE AREA: Randall

No Serv. 2713

No Serv. 2599 (20)

2247

2591

LSAH 18 / 270th St.

50'± 1D

50'±

50'± 12

48'±

BRN 0/0/112.5-90'

50'± 1B

BFO 96

2268
2264
TOWER

222

2774

3+60
3+62
3+92
3+96
5+72

6+40

4+10
4+64
9+80
10+10

13+20
14+00
14+20

17+08
17+16

(17)

20+64
21+14

24+56

27+76

30+08

30+44
30+50
31+10

34+76
34+84

HOUSING NO.


BA	BDO	BFO	BH	BM	HSF	HO	NID	SUB NO.	SE	UD	UO

See Units Sheet

DISTANCE FROM ♀ ROAD
 SEE NOTATION
 STAKED BY: RJB DATE: 4-9-15
 REV. _____ REV. _____
 AS BUILT BY: _____ DATE: _____



TWP 131 N
 ROUTE: 1D
 RNG 31 W
 SEC. 17/18
 SHEET: 8 OF 21
 CO. Morrison SERVICE AREA: Randall

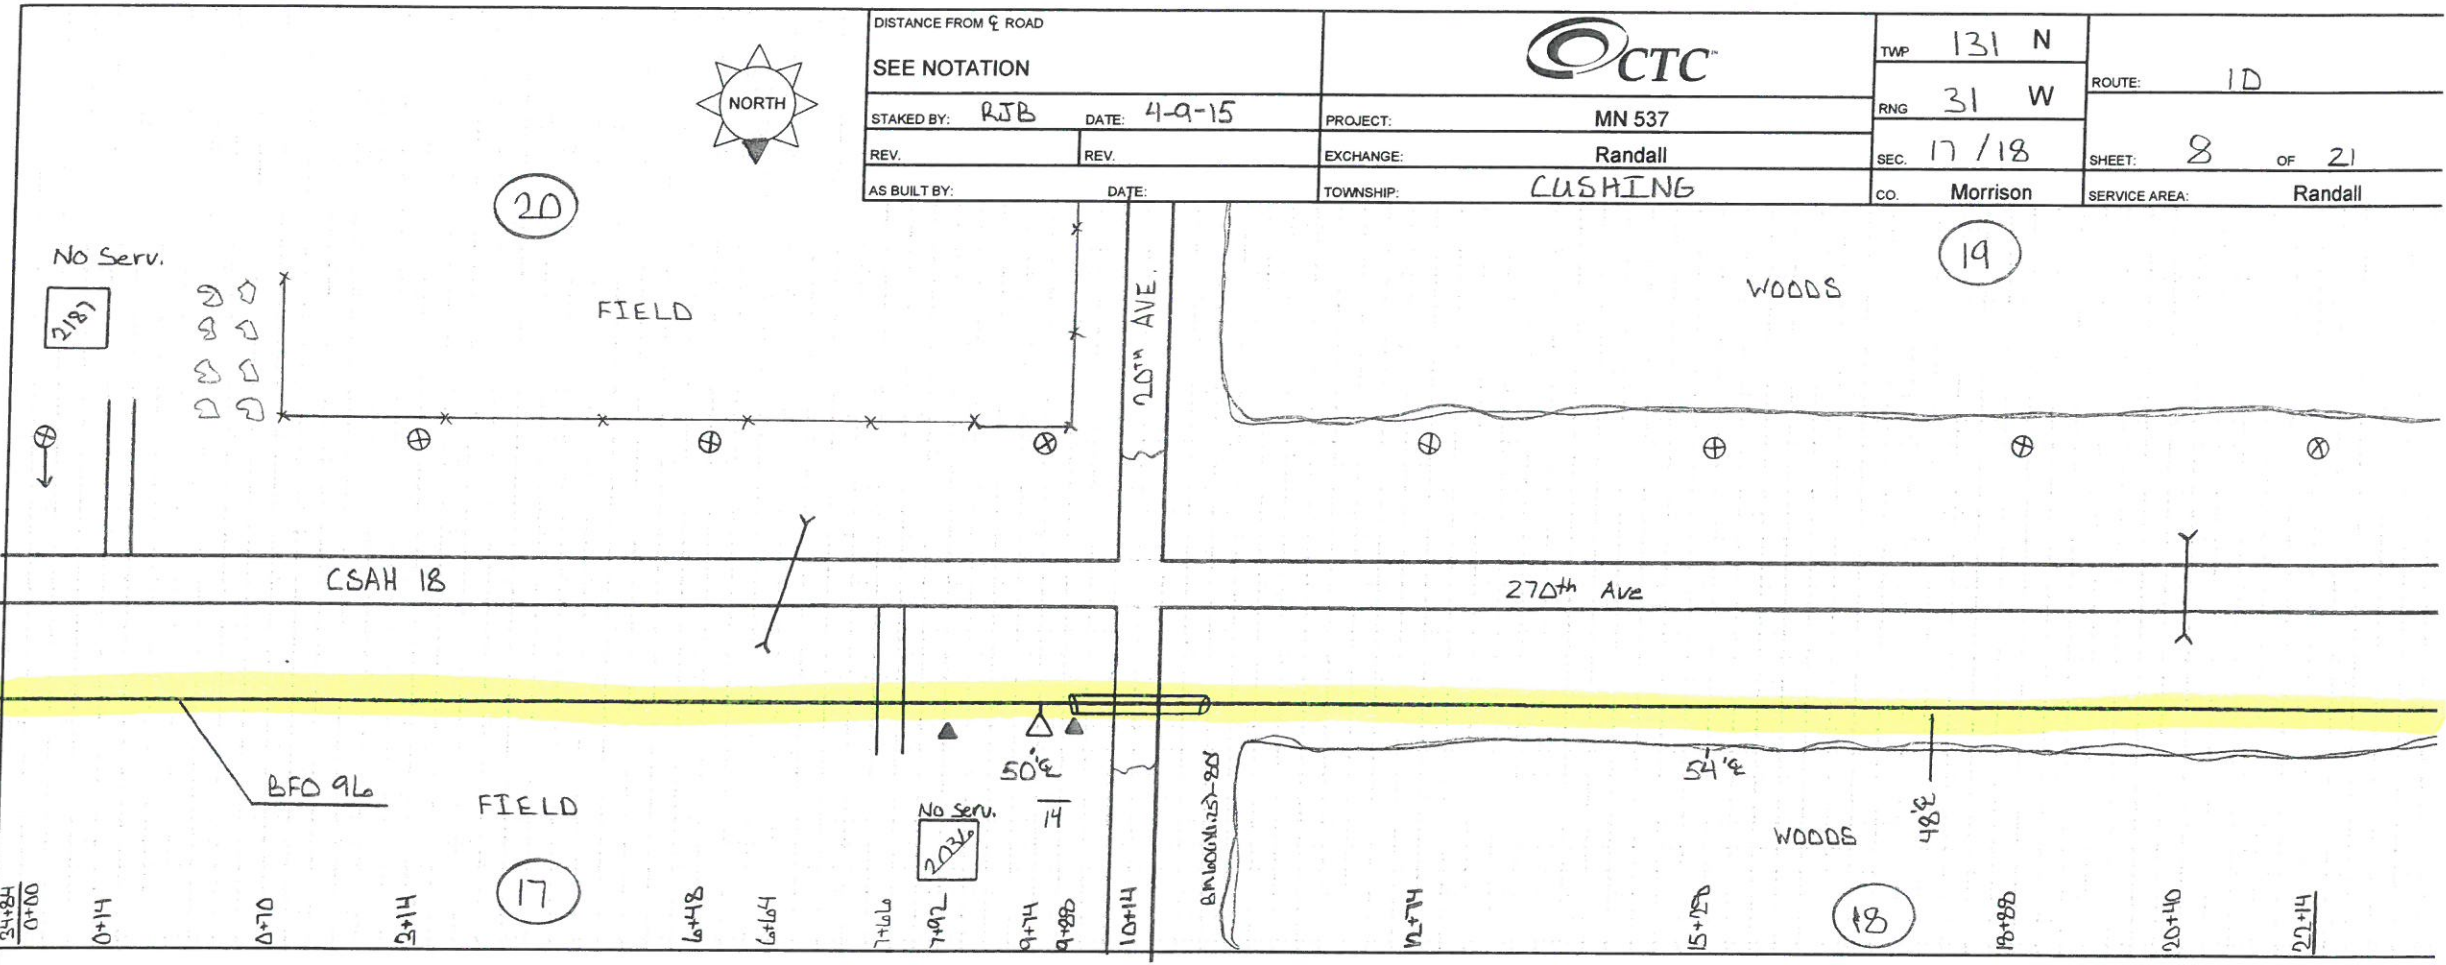


HOUSING NO.	BA	BDO	BFO	BH	BM	HBF	HO	NID	SUB NO.	SE	UD	UO
	3	5 (A6S)	96		2 (S/B)(8)		-1					
14	1	1	1494		1		LOOP					
	1	1	1494		1							



DISTANCE FROM ♀ ROAD
 SEE NOTATION
 STAKED BY: *ERR* DATE: *4-13-15*
 REV. _____ REV. _____
 AS BUILT BY: _____ DATE: _____



PROJECT: MN 537
 EXCHANGE: Randall
 TOWNSHIP: *CUSHING*
 TWP: 131 N
 RNG: 31 W
 SEC: 19 / 18
 CO: Morrison
 ROUTE: 1D
 SHEET: 9 OF 21
 SERVICE AREA: Randall

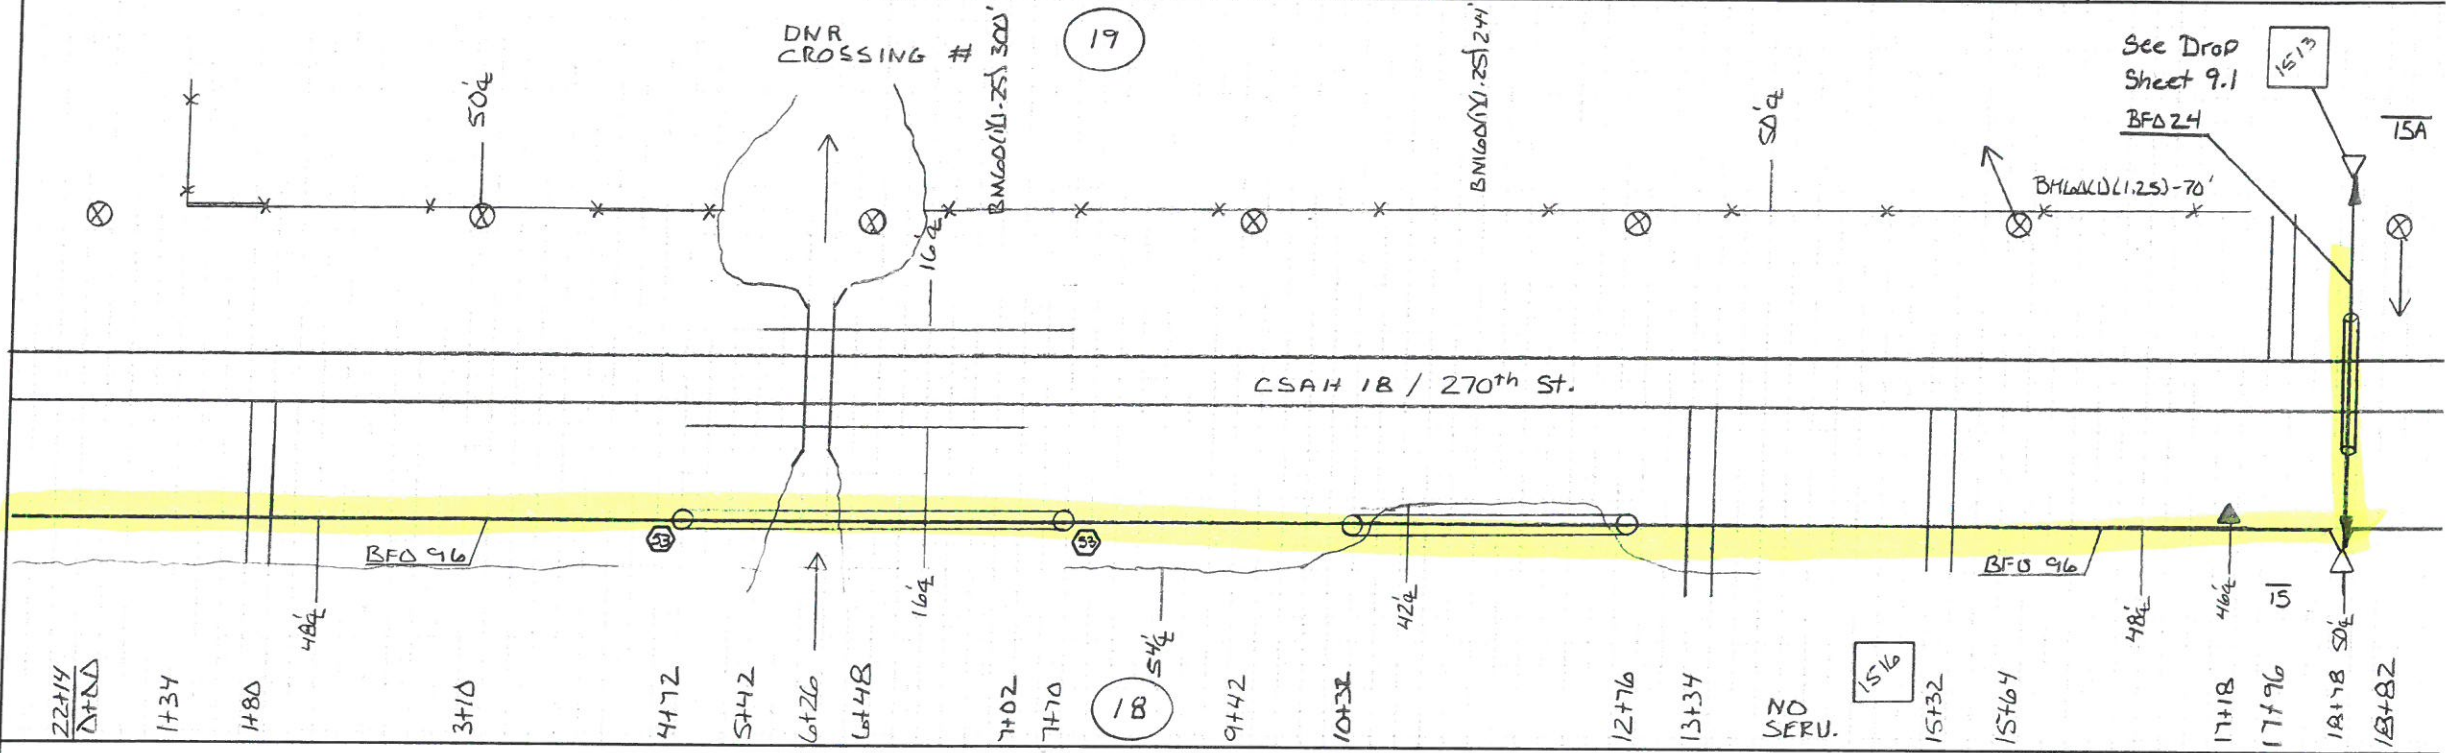

HOUSING NO.	BA	BDO	BFO		BH	BM				HBF	HO	NID	SUB NO.	SEB	UD	UO
	3	5 (ABS)	24	96		2 (S/B) (B)	53	53 A	60 (D)(1.25)		-1	5	4			
15	1	1		3248		1	2	1	624		2					
15A	1	1	872			1			70		1	1	1513	336		
	2	2	872	3248		2	2	1	694		3	1		336		



DISTANCE FROM C ROAD

SEE NOTATION



TWP 131 N

RNG 31 W

SEC. 19 / 18

CO. Morrison

ROUTE: 1D

SHEET: 10 OF 21

SERVICE AREA: Randall

STAKED BY: ERR DATE: 4-13-15

PROJECT: MN 537

REV.

REV.

EXCHANGE: Randall


AS BUILT BY:

DATE:

TOWNSHIP: CUSHING

19

CSAH 18 / 270th ST.

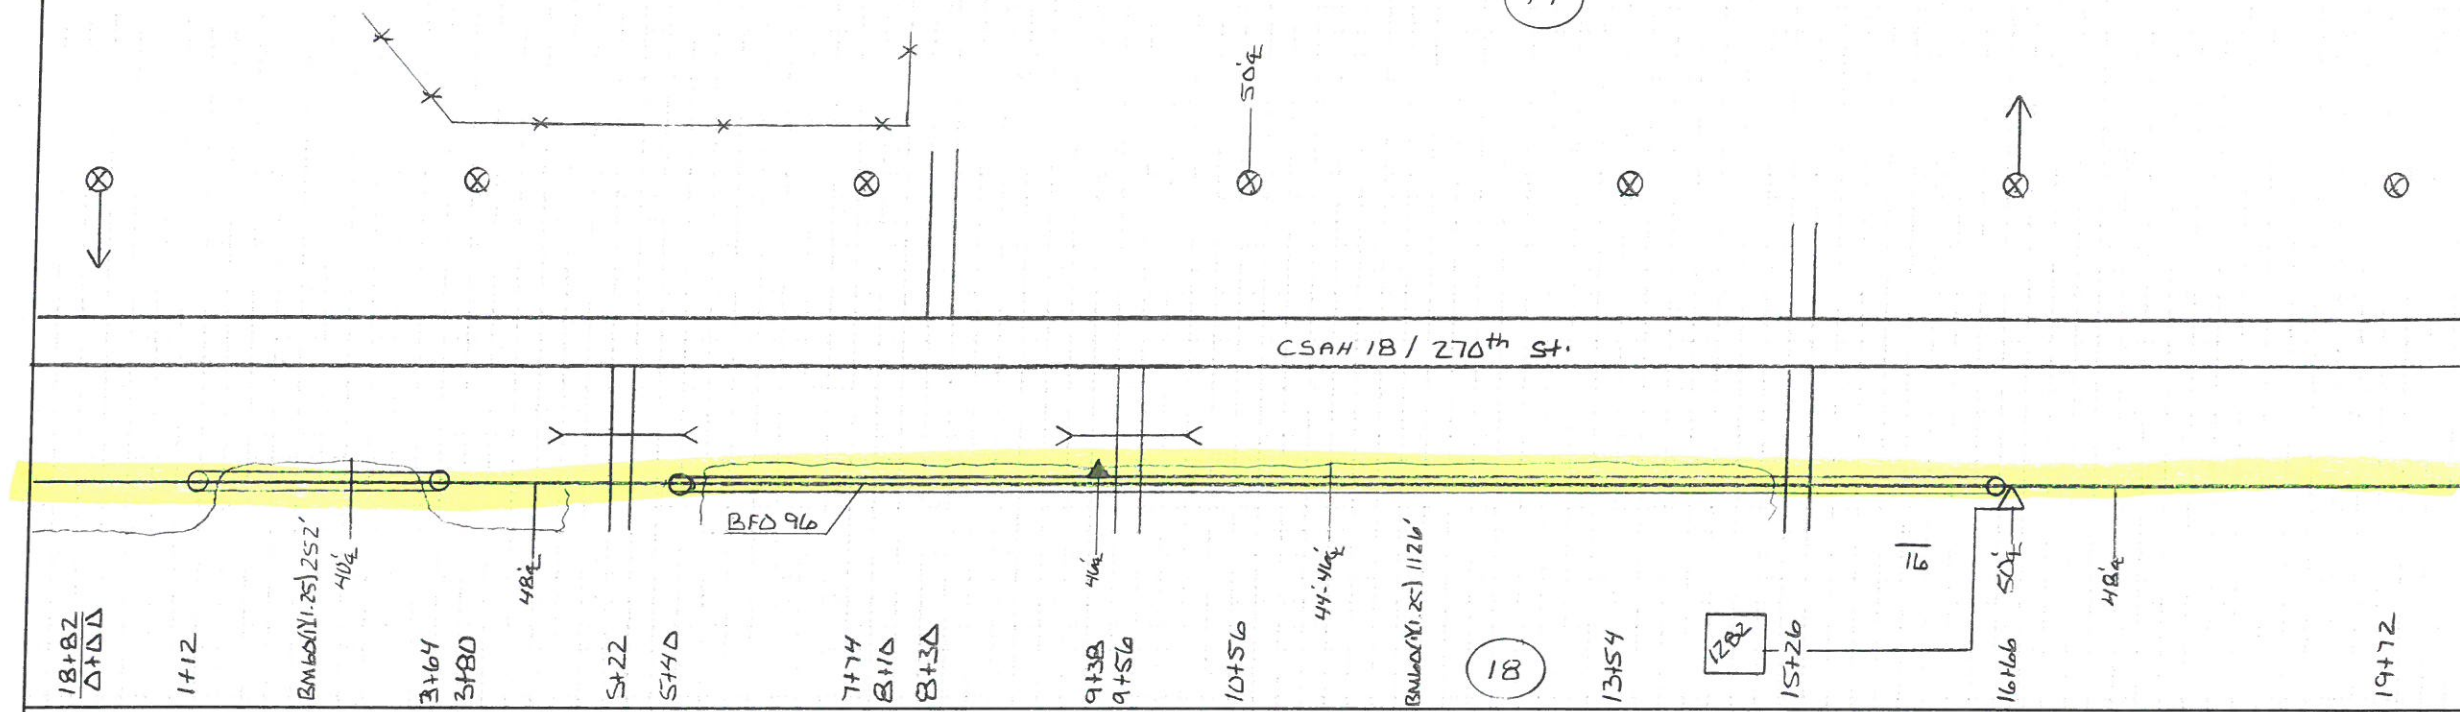

HOUSING NO.	BA	BDO	BFO	BH	BM	HB	HO	NID	SUB NO.	SEB	UD	UO
	3	5 (165)	96		2 (5/B) (8)	53 A	60 (1)(1.25)		-1	5	4	
16	1	1	1770		1	1	1378		1	1282	174	
	1	1	1770		1	1	1378		1	174		




19

DISTANCE FROM \varnothing ROAD
 SEE NOTATION
 STAKED BY: ERR DATE: 4-13-15
 REV. REV.
 AS BUILT BY: DATE:



TWP 131 N
 RNG 31 W
 SEC. 19 / 18
 CO. Morrison
 ROUTE: 1D
 SHEET: 11 OF 21
 SERVICE AREA: Randall

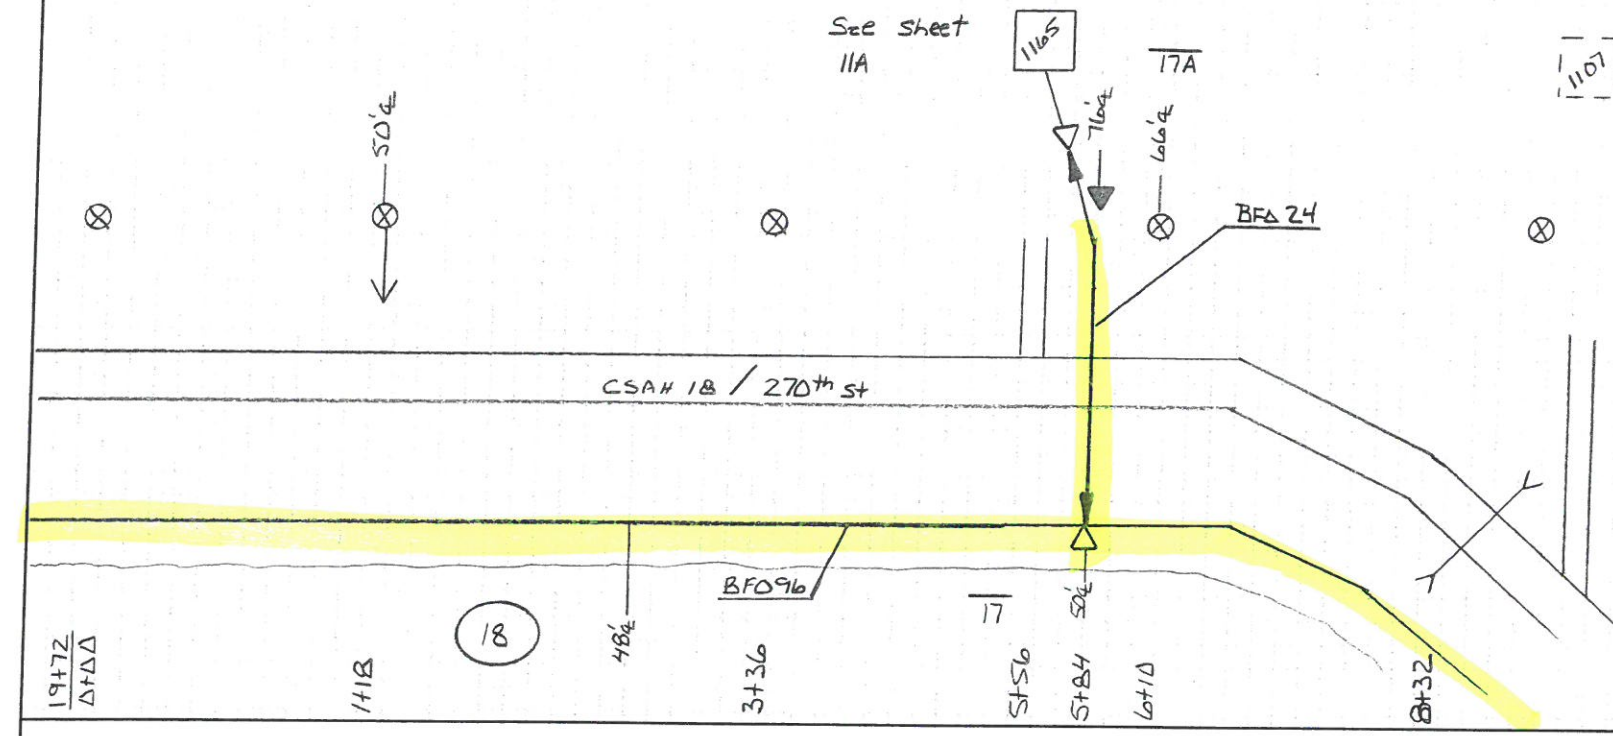


HOUSING NO.	BA	BDO	BFO	BH	BM		SB	HO	NID	SUB NO.	SE	UD	UO
	3	5 (AGS)	96		2 (5/8) (8)	53 A		-1					
17	1	1	976		1	1		96					
	1	1	976		1	1		96					



DISTANCE FROM ♀ ROAD
SEE NOTATION
STAKED BY: ERR DATE: 4-13-15
REV. REV.
AS BUILT BY: DATE:



PROJECT: MN 537
EXCHANGE: Randall
TOWNSHIP: Cusiting / Turtle Creek
TWP: 131 N
RNG: 31 W
SEC: 13 / 18
ROUTE: 1D
SHEET: 12 OF 21
CO: Morrison
SERVICE AREA: Randall

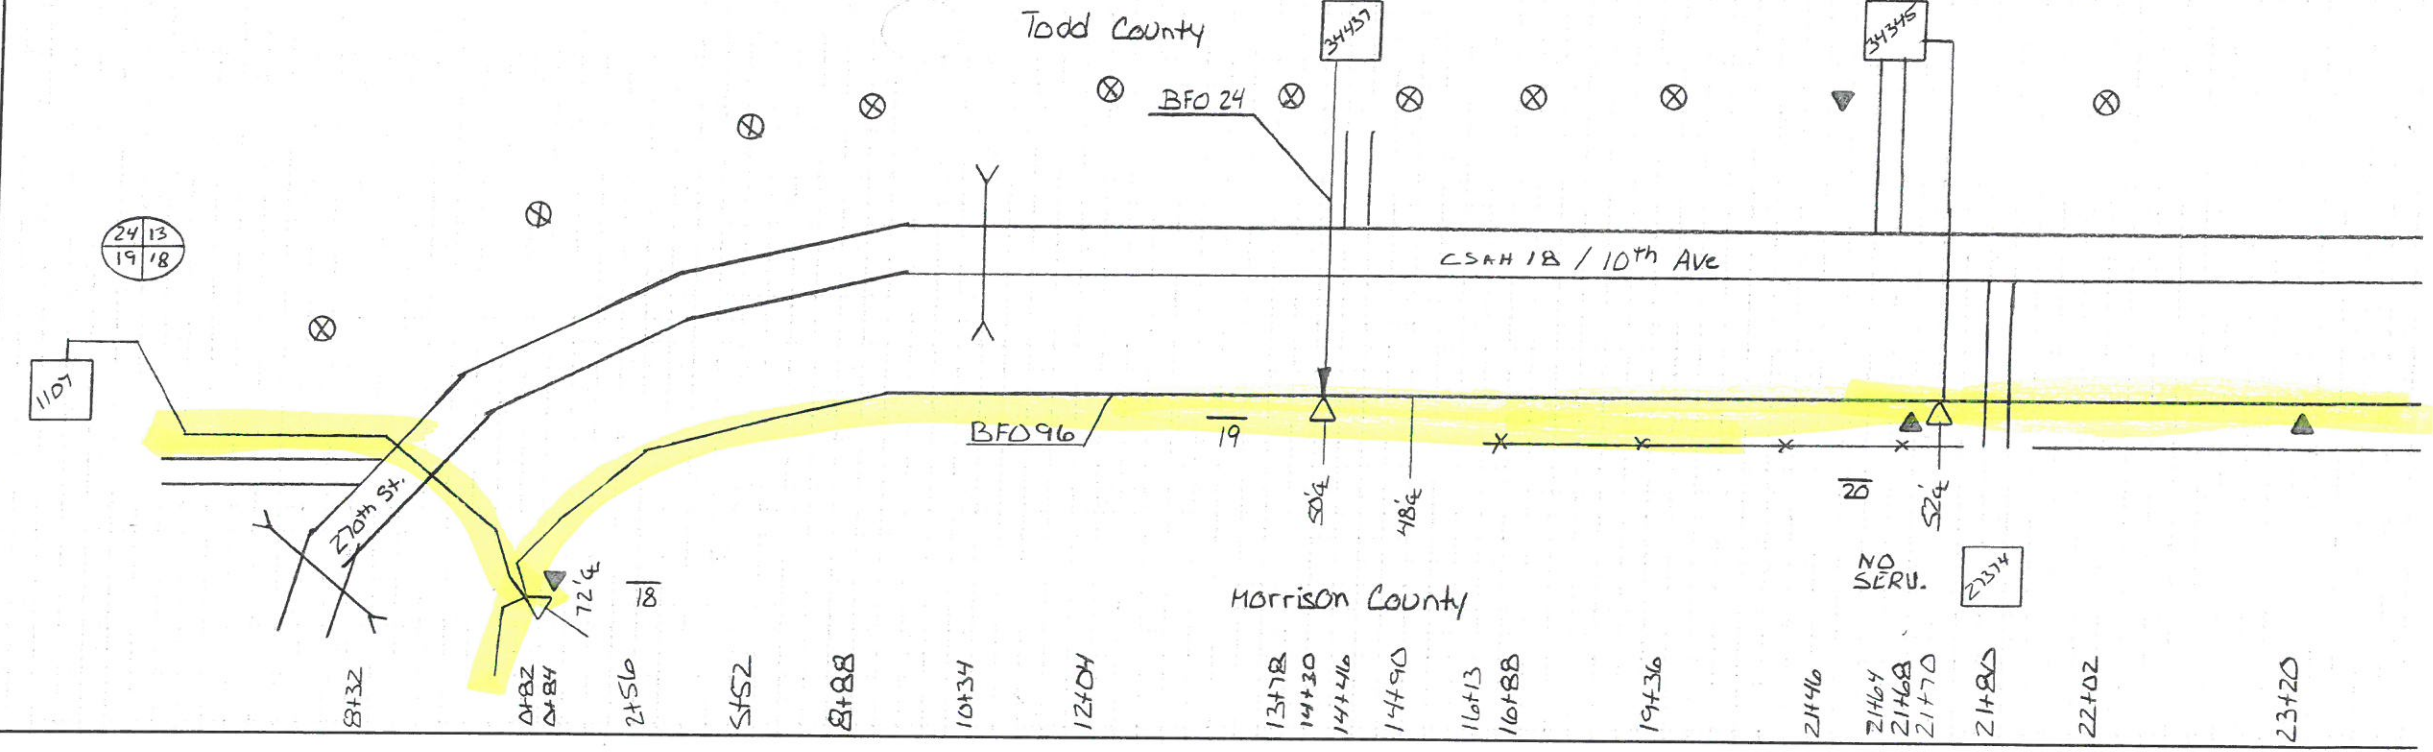

HOUSING NO.	BA	BDO	BFO	BH	BM	BM	BM	BM	BM	HBF	HO	NID	SUB NO.	SEB	UD	UO
	3	5 (AGS)	96		2 (5/8) (8)	53 A	61 (3)				-1	5		4		
18	1	1	406		1	1	76				1	1	1107	728		
19	1	1	1440		1	1					2					
20	1	1	822		1	1	70				1	1	34345	734		
	3	3	2668		3	3	146				4	2		1462		



13
Todd CO

DISTANCE FROM ♀ ROAD

SEE NOTATION

STAKED BY: ERR DATE: 4-13-15

REV. _____

AS BUILT BY: _____ DATE: _____



PROJECT: MN 537

EXCHANGE: Randall

TOWNSHIP: CUSHING

TWP 131 N

RNG 31 W

SEC 13 / 18

CO. ~~Todd~~ Morrison

ROUTE: 1D

SHEET: 13 OF 21

SERVICE AREA: Randall


B.M. 60 (1.25) S 70'

34211

NO SERV

B.M. 60 (1.25) S 18'

CSAH 18 / 10th Ave Todd CO. Morrison CO.

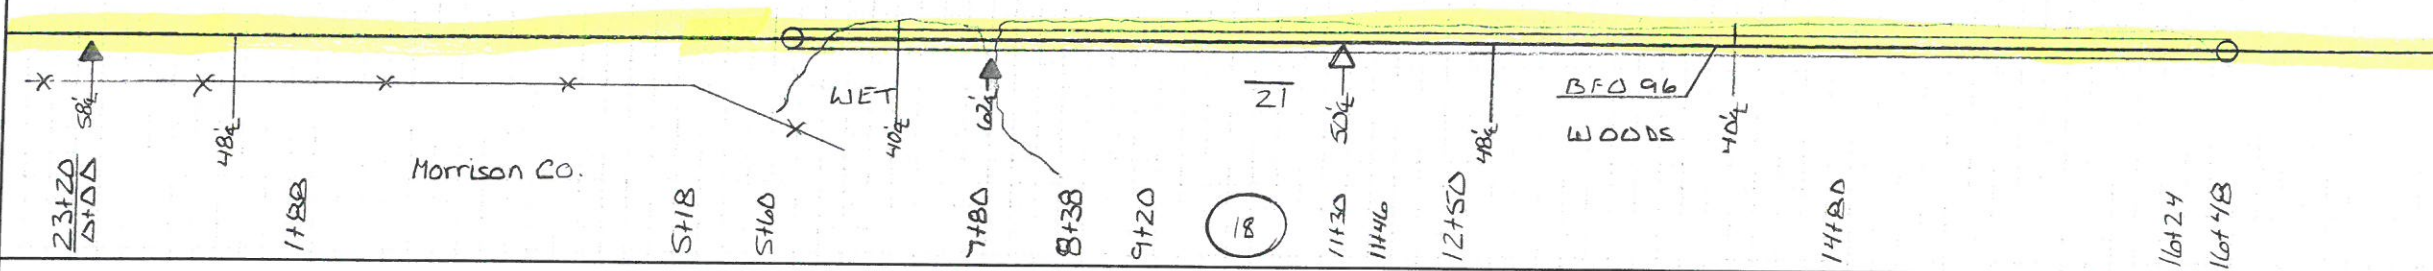

HOUSING NO.	BA	BDO	BFO	BH	BM	HBF	HO	NID	SUB NO.	SE	UD	UO
3		5 (A65)	96		2 (5/8) (8)		-1					
21	1	1	1372		1	1	570					
	1	1	1372		1	1	570					



DISTANCE FROM \varnothing ROAD
 SEE NOTATION
 STAKED BY: ERR DATE: 4-13-15
 REV. REV.
 AS BUILT BY: DATE:




PROJECT: MN 537
 EXCHANGE: Randall
 TOWNSHIP: TURTLE CREEK

TWP: 131 N
 RNG: 31 W
 SEC: 13 / 78
 CO: Todd
 ROUTE: 1D
 SHEET: 14 OF 21
 SERVICE AREA: Randall

13

Todd CO.

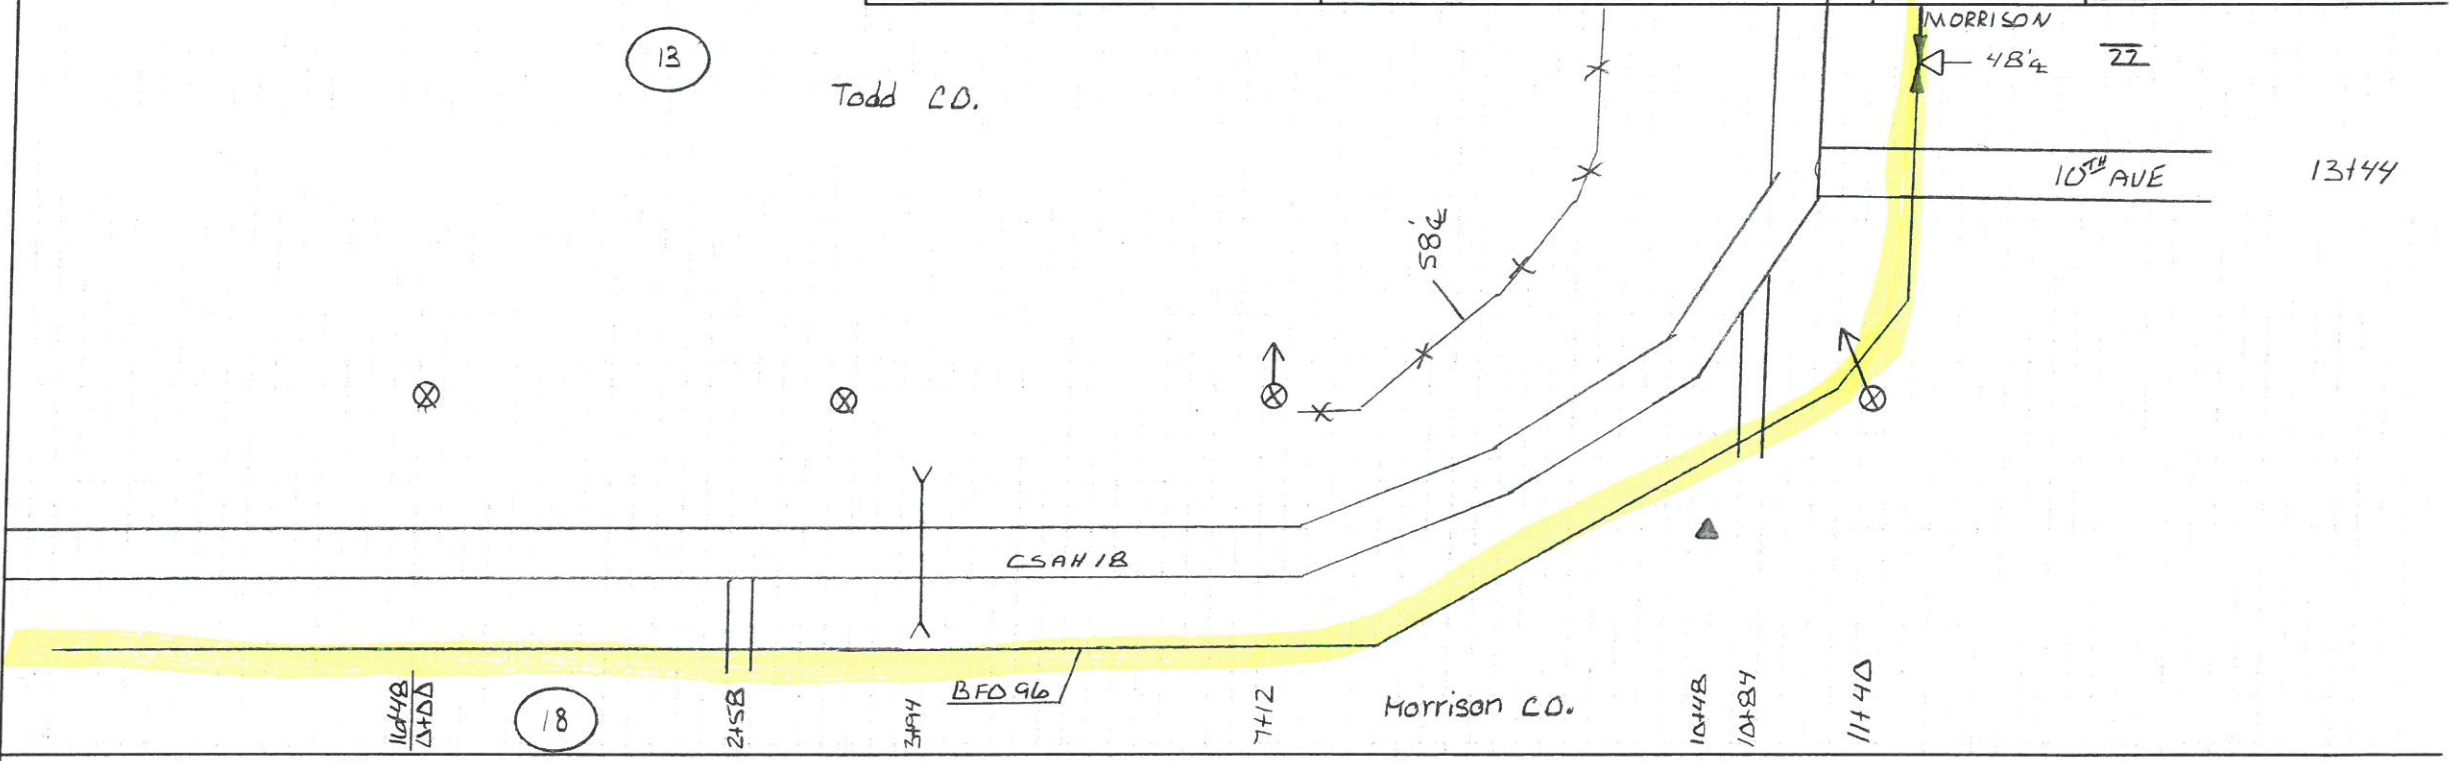

1044B / 1044D

18

245B

3494

BFO 96

7412

Morrison CO.

1044B

10484

1144D

HOUSING NO.	BA	BDO	BFO	BH	BM	HBF	HO	NID	SUB NO.	SE	UD	UO
					No Units							