


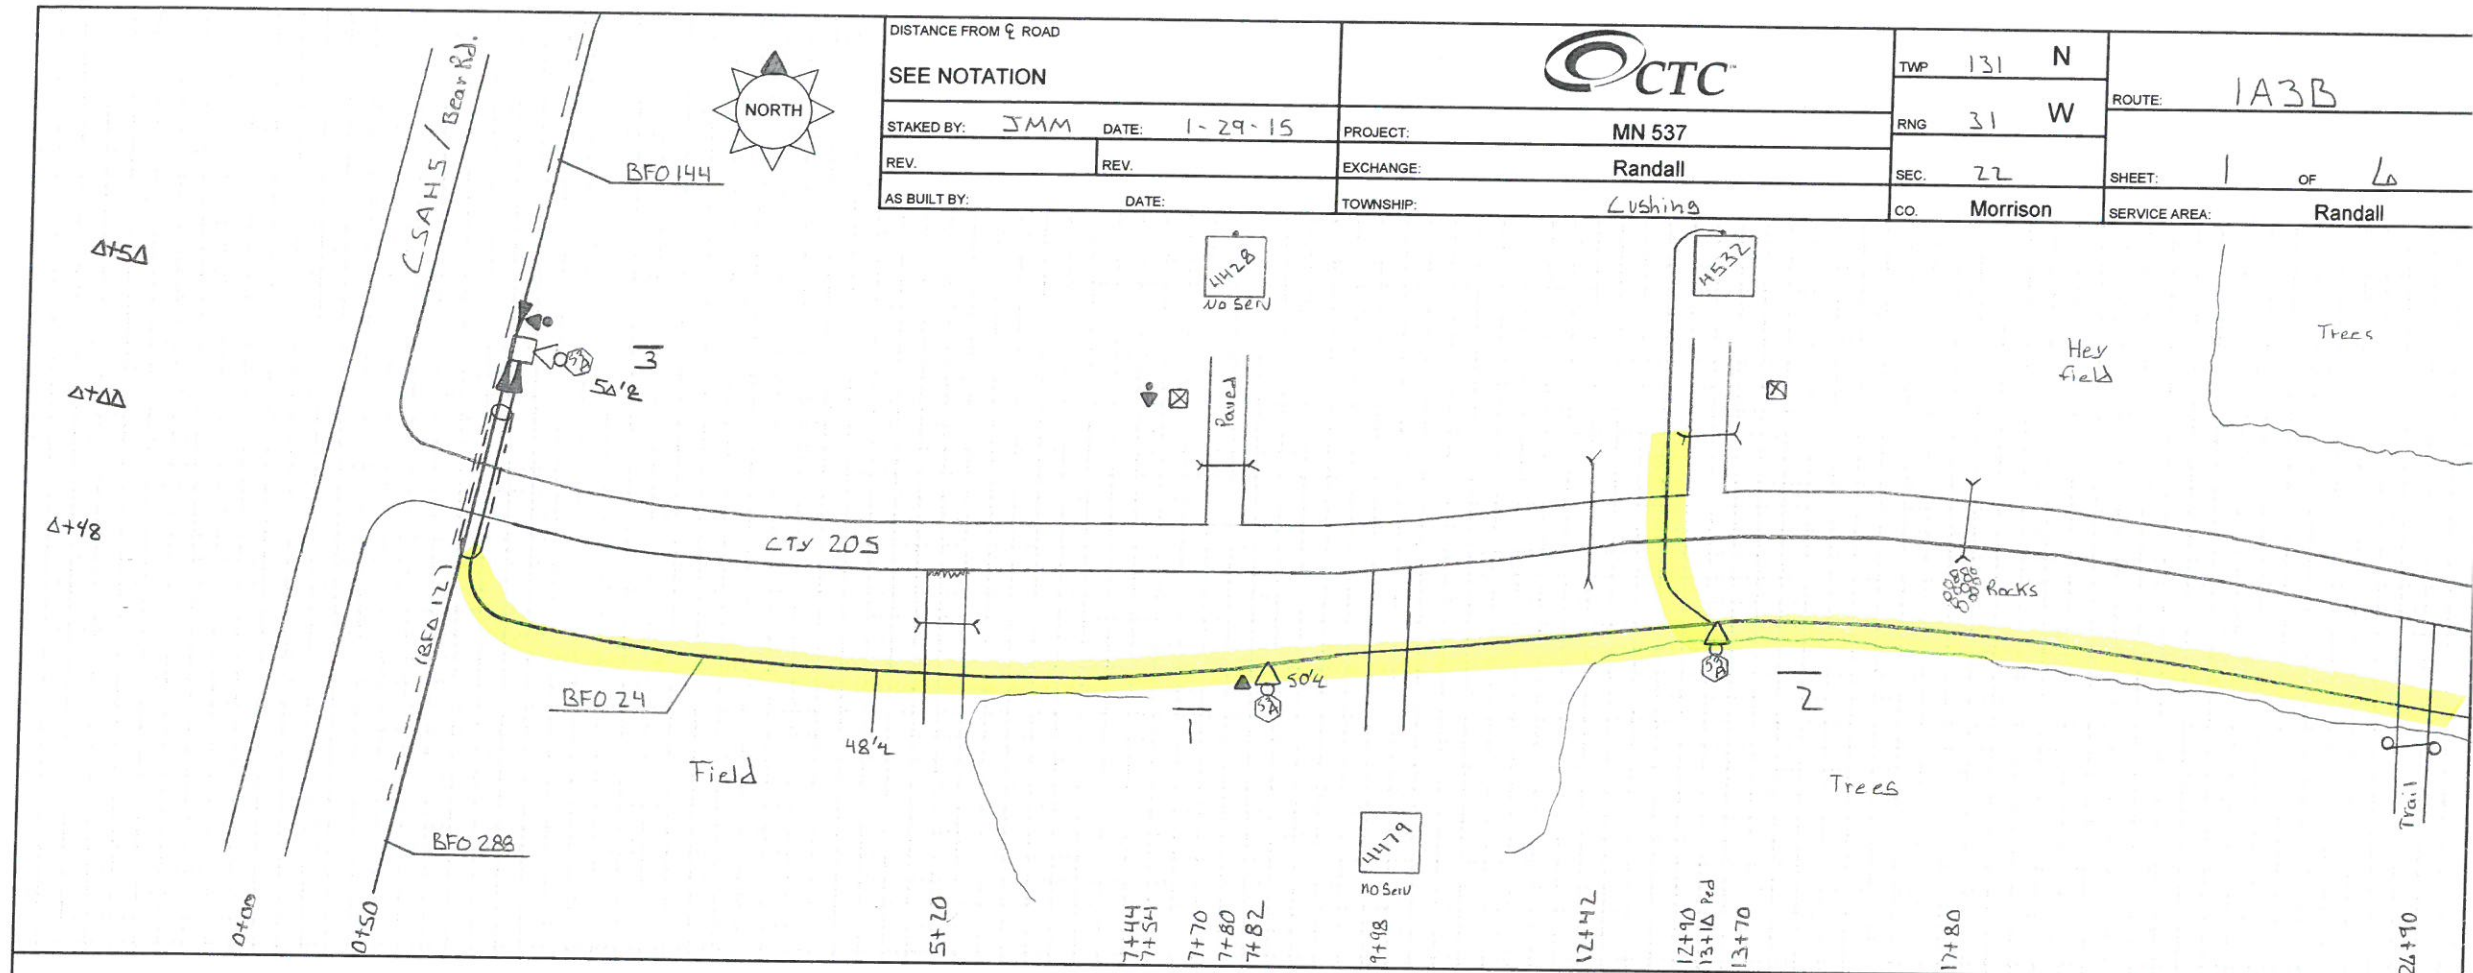

DISTANCE FROM ♀ ROAD				TWP	131	N
SEE NOTATION				RNG	31	W
STAKED BY:	JMM	DATE:	1-29-15	PROJECT:	MN 537	
REV.		EXCHANGE:	Randall		SEC.	22
AS BUILT BY:		TOWNSHIP:	Lushing		CO.	Morrison
				SHEET:	1	OF 6
				SERVICE AREA:	Randall	




HOUSING NO.	BA	BDO	BFO		BH	BM		HBF	HO	NID	SUB NO.	SE B	UD	UO
	3	5 (ABS)		24		2 (5/8)(B)	53 A 61 (3)		1	3		4		
1	1	1		952		1	1		loop					
2	1	1		606		1	1 80		1	1	4532	430		
	2	2		1558		2	2 80		1	1		430		



DISTANCE FROM ♀ ROAD  
 SEE NOTATION  
 STAKED BY: JMM DATE: 1-29-15  
 REV. REV. EXCHANGE: Randall  
 AS BUILT BY: DATE: TOWNSHIP: Cushing




TWP 131 N  
 RNG 31 W  
 SEC. 22 23 / 27 26  
 CO. Morrison  
 ROUTE: 1A3B  
 SHEET: 2 OF 6  
 SERVICE AREA: Randall

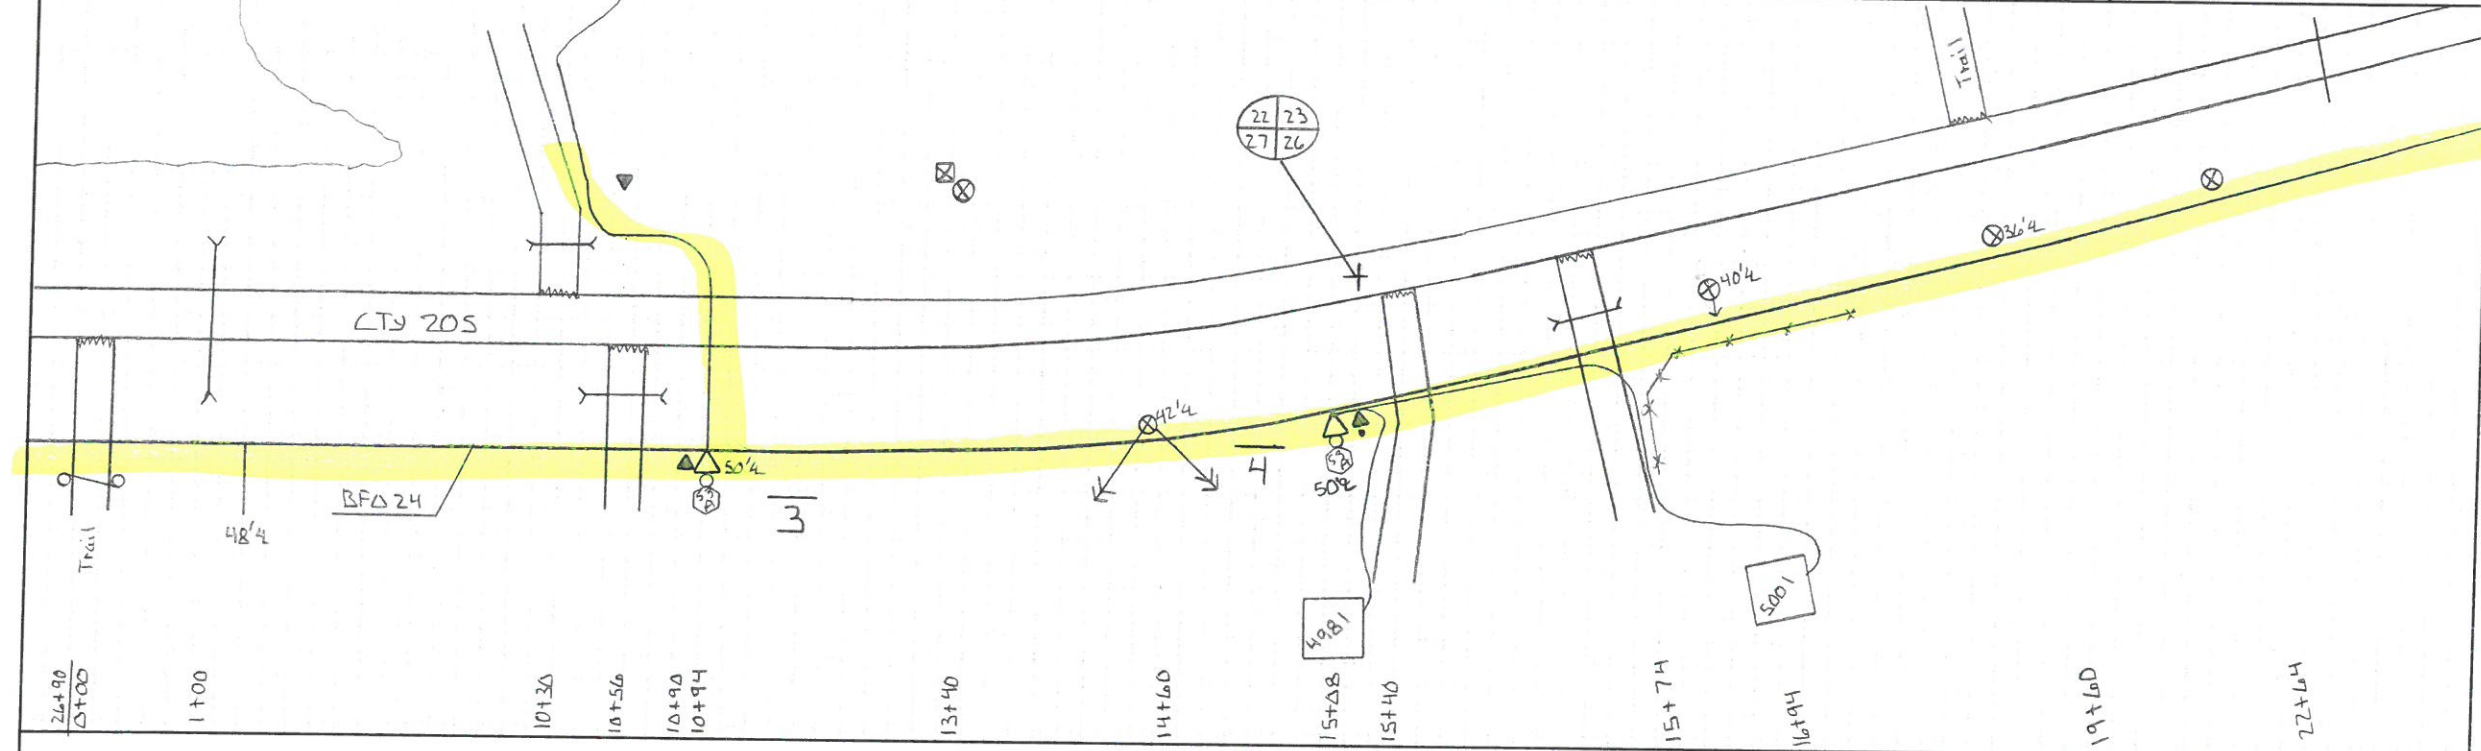

HOUSING NO.	BA		BDO		BFO		BH	BM			HBF	HO	NID	SUB NO.	SEB	UD	UO
	3	5 (ABS)	24		2 (3/8) (8)	S3 A		61 (3)	1	50							
3	1	1			2590			1	1	50		1	1	4942	430		
4	1	1			490			1	1	30		2	1	4981	240		
													1	5001	630		
	2	2			3080			2	2	80		3	3	1300			



DISTANCE FROM ♀ ROAD		SEE NOTATION				TWP	131	N	ROUTE: 1A3B
STAKED BY: JMM						DATE: 1-29-15	PROJECT: MN 537	RNG	
AS BUILT BY:		DATE:	TOWNSHIP: Cushing	EXCHANGE: Randall	SEC. 23	26	SHEET: 3 OF 6		
					CO. Morrison		SERVICE AREA: Randall		

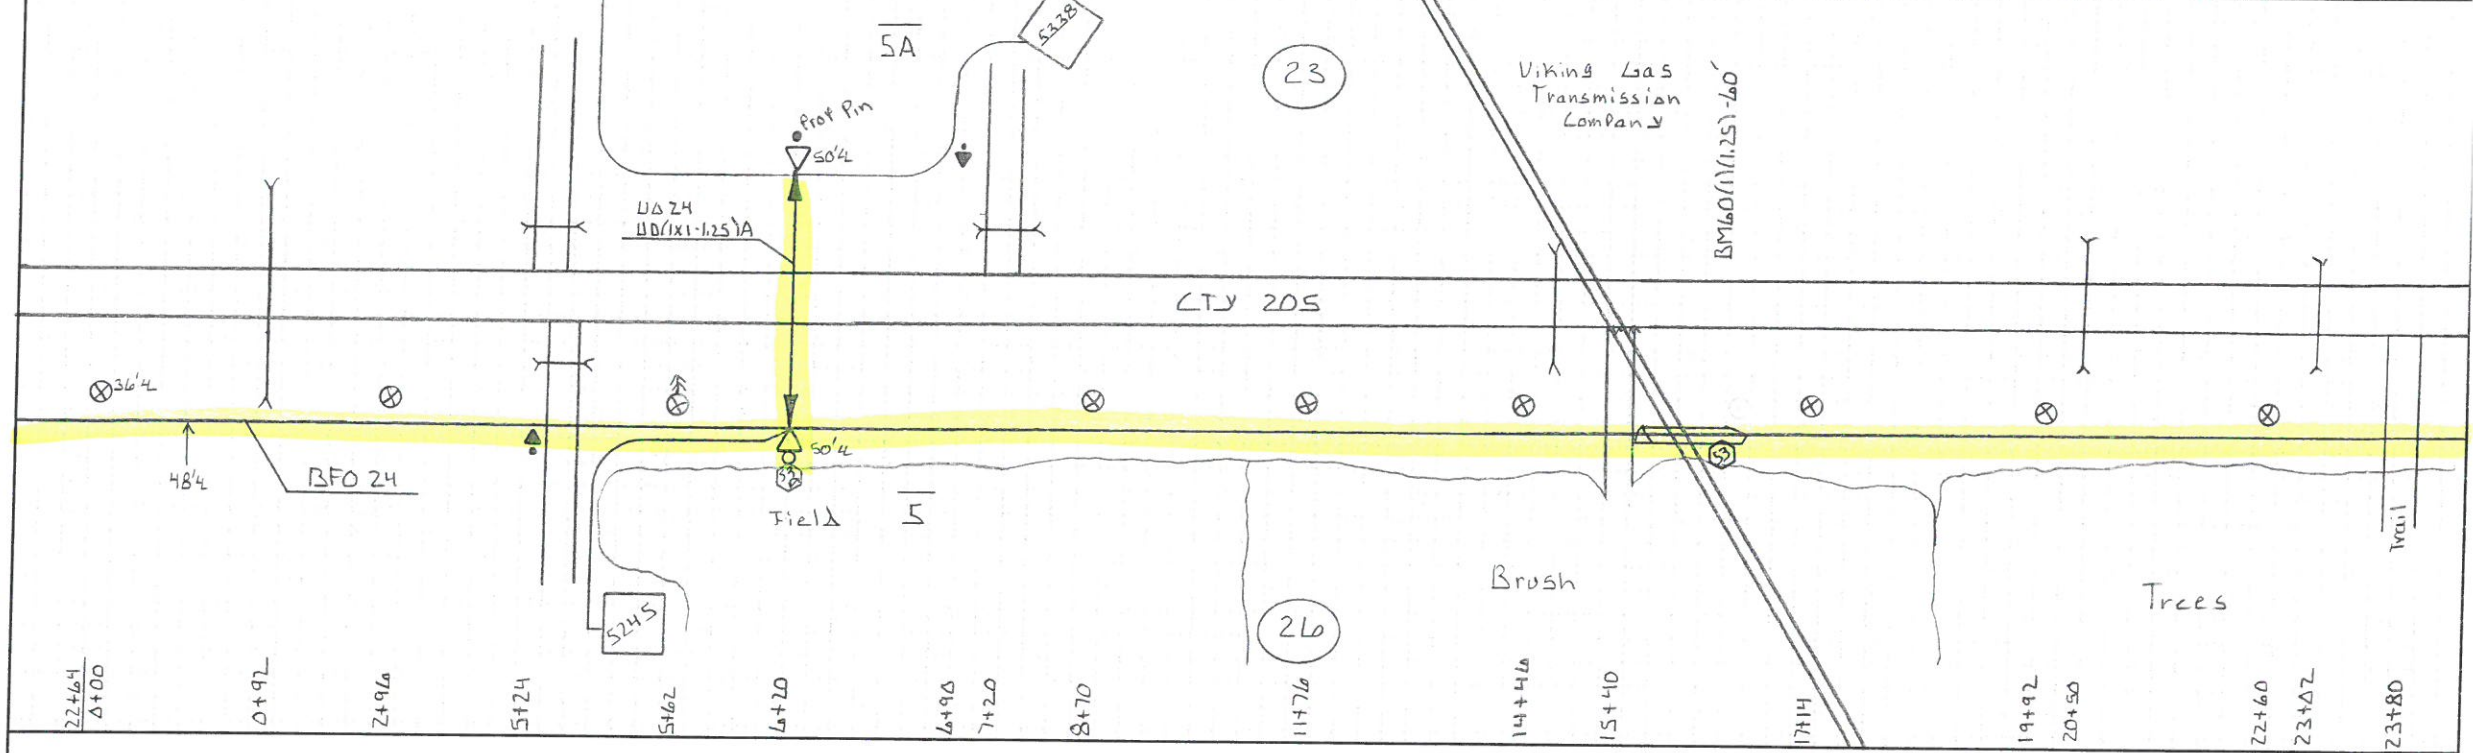

HOUSING NO.	BA		BDO		BFO		BH	BM			HBF		HO		NID		SUB NO.		SEB	UD		UO	
	3	5 (ABS)			24			2	53 A	61 (3)			1	2	3	I	4		1181-125)A	24			
5	1	1			1470			1	1				4	1			5245	450					
5A	1	1						1	1	6			2			1	5240	670	118		166		
																1	5338	730					
	2	2			1470			2	2	6			6	1	1	1	1850		118		1106		



DISTANCE FROM ♀ ROAD

SEE NOTATION



TWP 131 N

RNG 31 W

SEC. 23 24  
26 25

CO. Morrison

ROUTE: 1A3B

SHEET: 4 OF 6

SERVICE AREA: Randall

STAKED BY: JMM DATE: 1-29-15

PROJECT: MN 537

REV.

REV.

EXCHANGE: Randall

AS BUILT BY:

DATE:

TOWNSHIP: Cushing

5B36

Field

60<sup>th</sup> Ave.

23 24  
26 25

CTY 205



HOUSING NO.	BA		BDO		BFO		BH	BM			HBF		HO	NID		SUB NO.		SE	UD		UO	
	3	5 (ABS)			24			2 (5/8) (18)	53 A	53	60 (1)(125)		1									
6	1	1			3432			1	1	1	60		Loop									
7	1	1			664			1	1				Loop									
	2	2			4096			2	2	1	60											











