

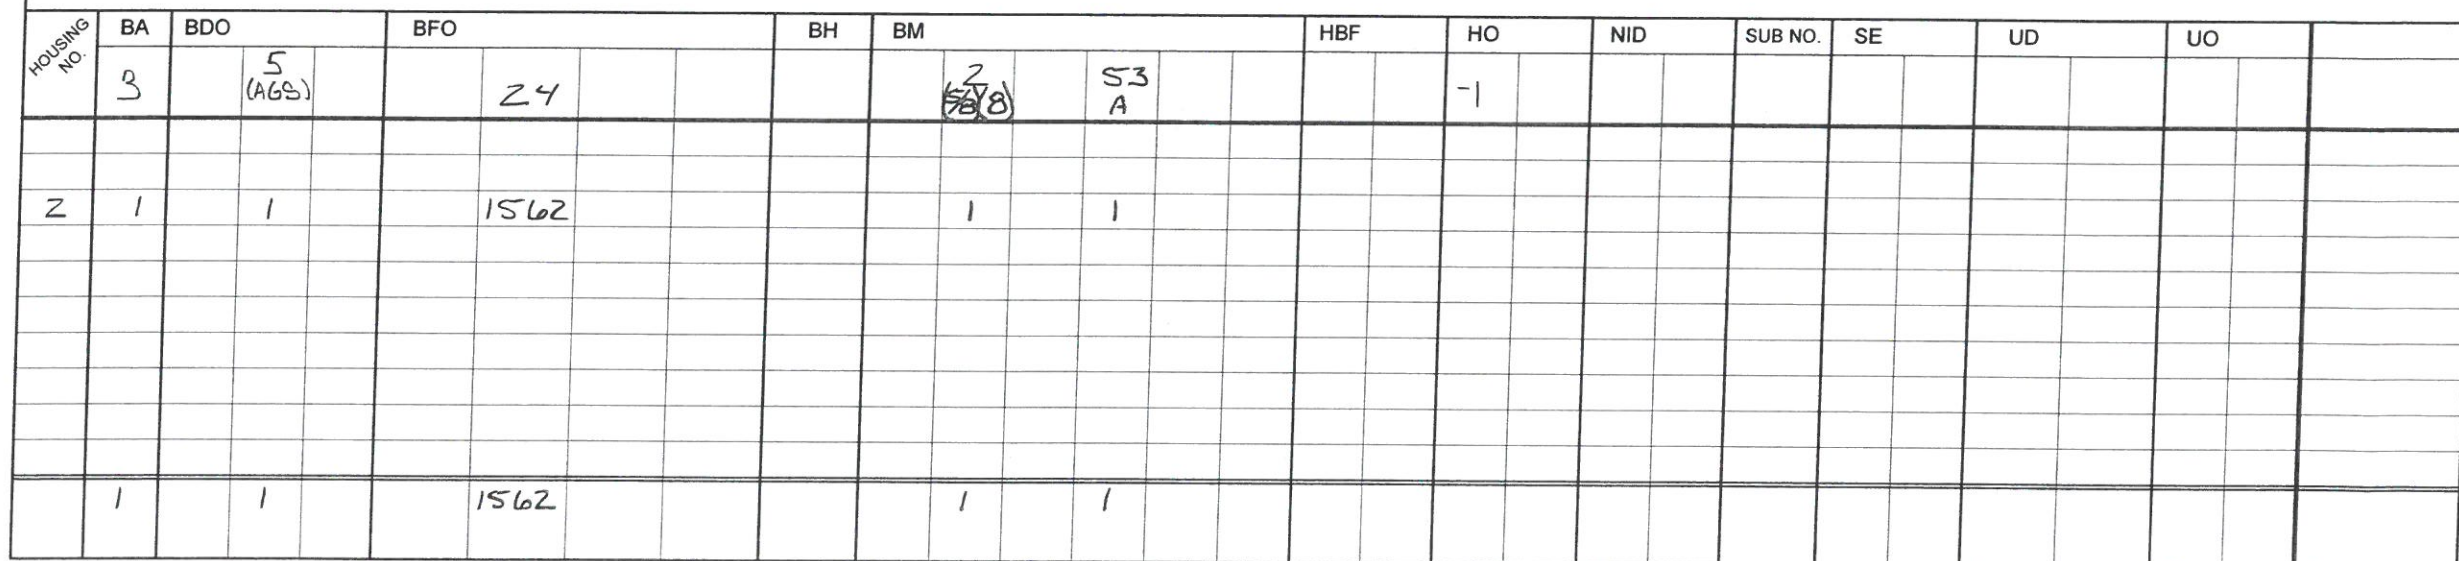




[illegible]

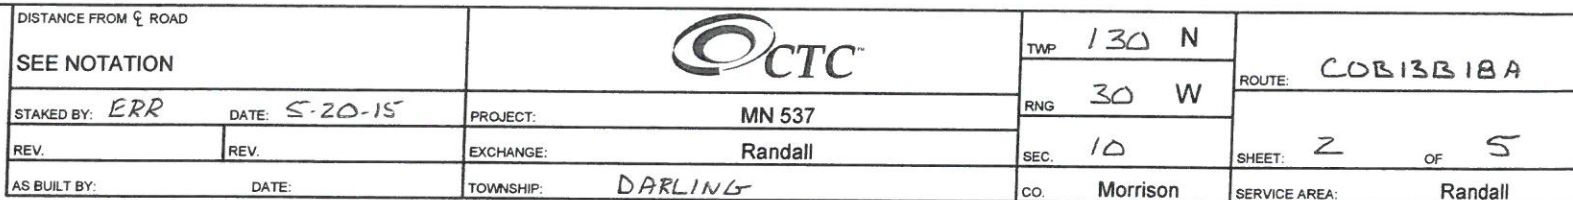

DISTANCE FROM C ROAD				TWP: 130 N		ROUTE: COB13C18A	
SEE NOTATION				RNG: 30 W			
STAKED BY: ERR		DATE: 5-20-15		PROJECT: MN 537			
REV.		REV.		EXCHANGE: Randall		SEC. 3	
AS BUILT BY:		DATE:		TOWNSHIP: DARLING		CO. Morrison	
						SHEET: 3 OF 5	
						SERVICE AREA: Randall	

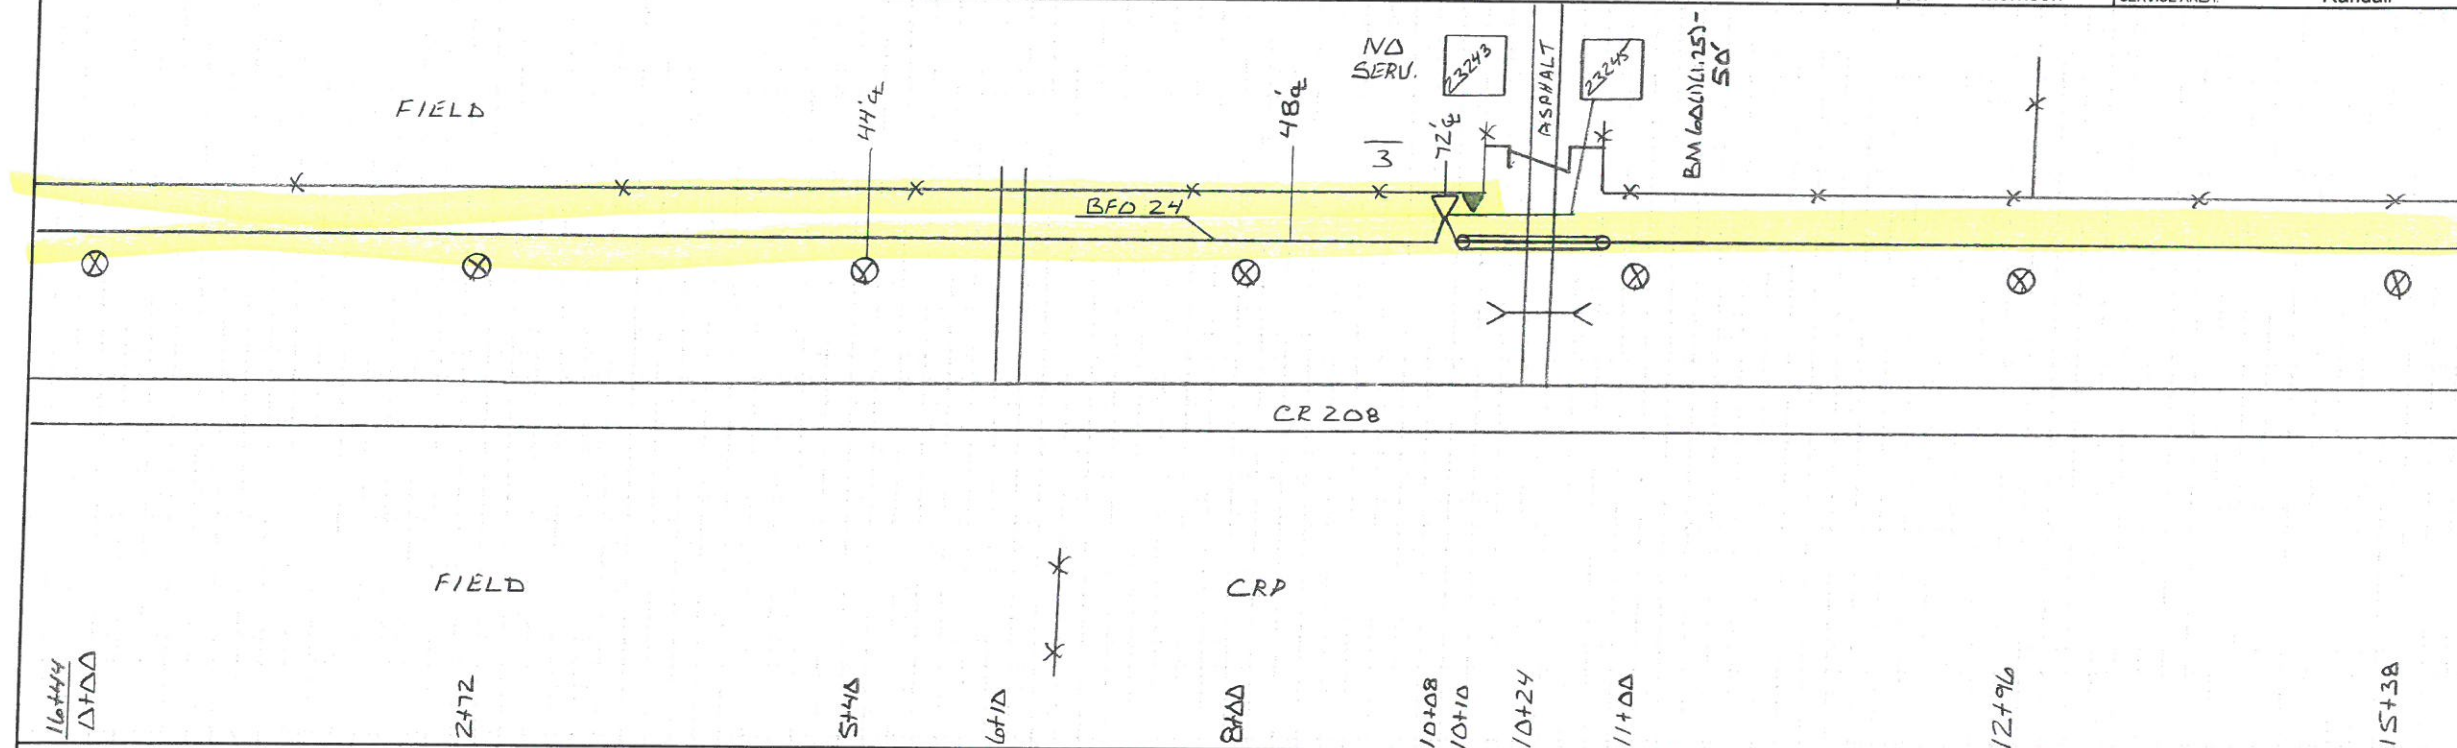


HOUSING NO.	BA	BDO	BFO			BH	BM			HBF		HO		NID		SUB NO.		SE 13-4		UD		UO	
	3		5 (AGS)		24			2 (58/8)	53 A	61 (3)			-1		3								
3	1		1		1388			1	1				1		1		23245	930					
										400													
	1		1		1388			1	1	400			1		1			930					

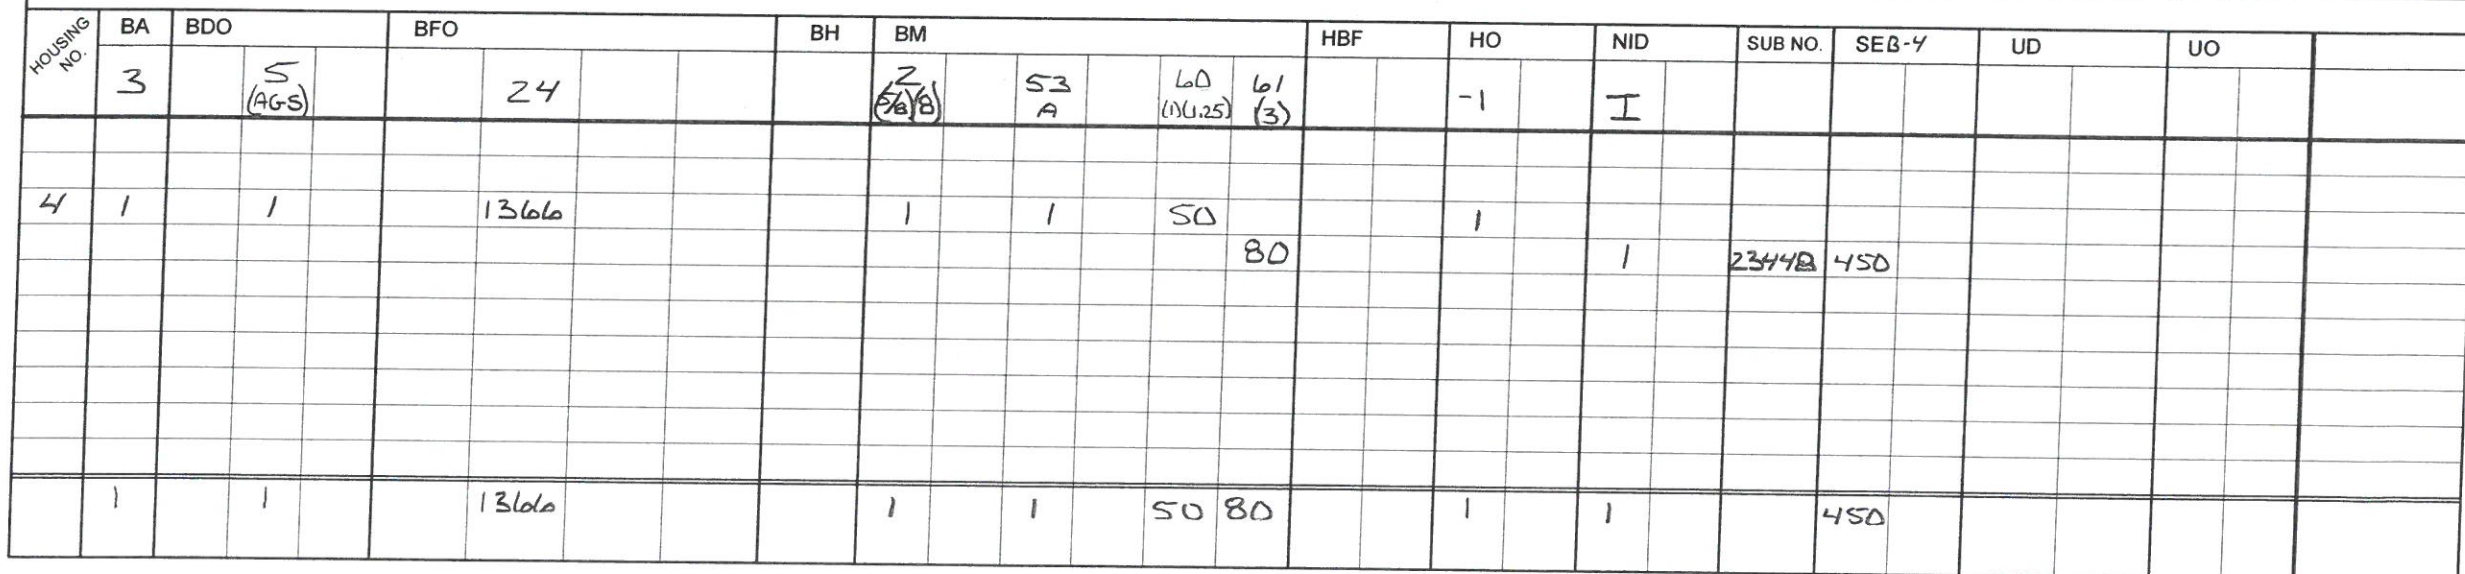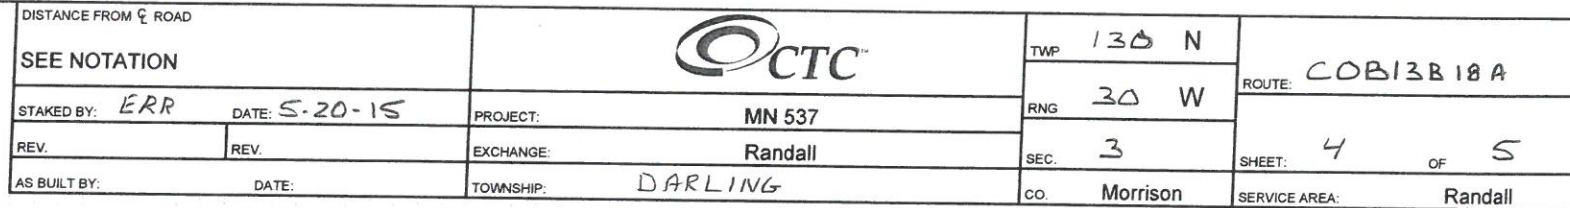



DISTANCE FROM $\frac{1}{2}$ ROAD			TWP 130 N	ROUTE: COB13B18A
SEE NOTATION			RNG 30 W	
STAKED BY: ERR	DATE: 5-20-15	PROJECT: MN 537	SEC. 3	SHEET: 5 OF 5
REV.	REV.	EXCHANGE: Randall	CO. Morrison	SERVICE AREA: Randall
AS BUILT BY:		TOWNSHIP: DARLING		

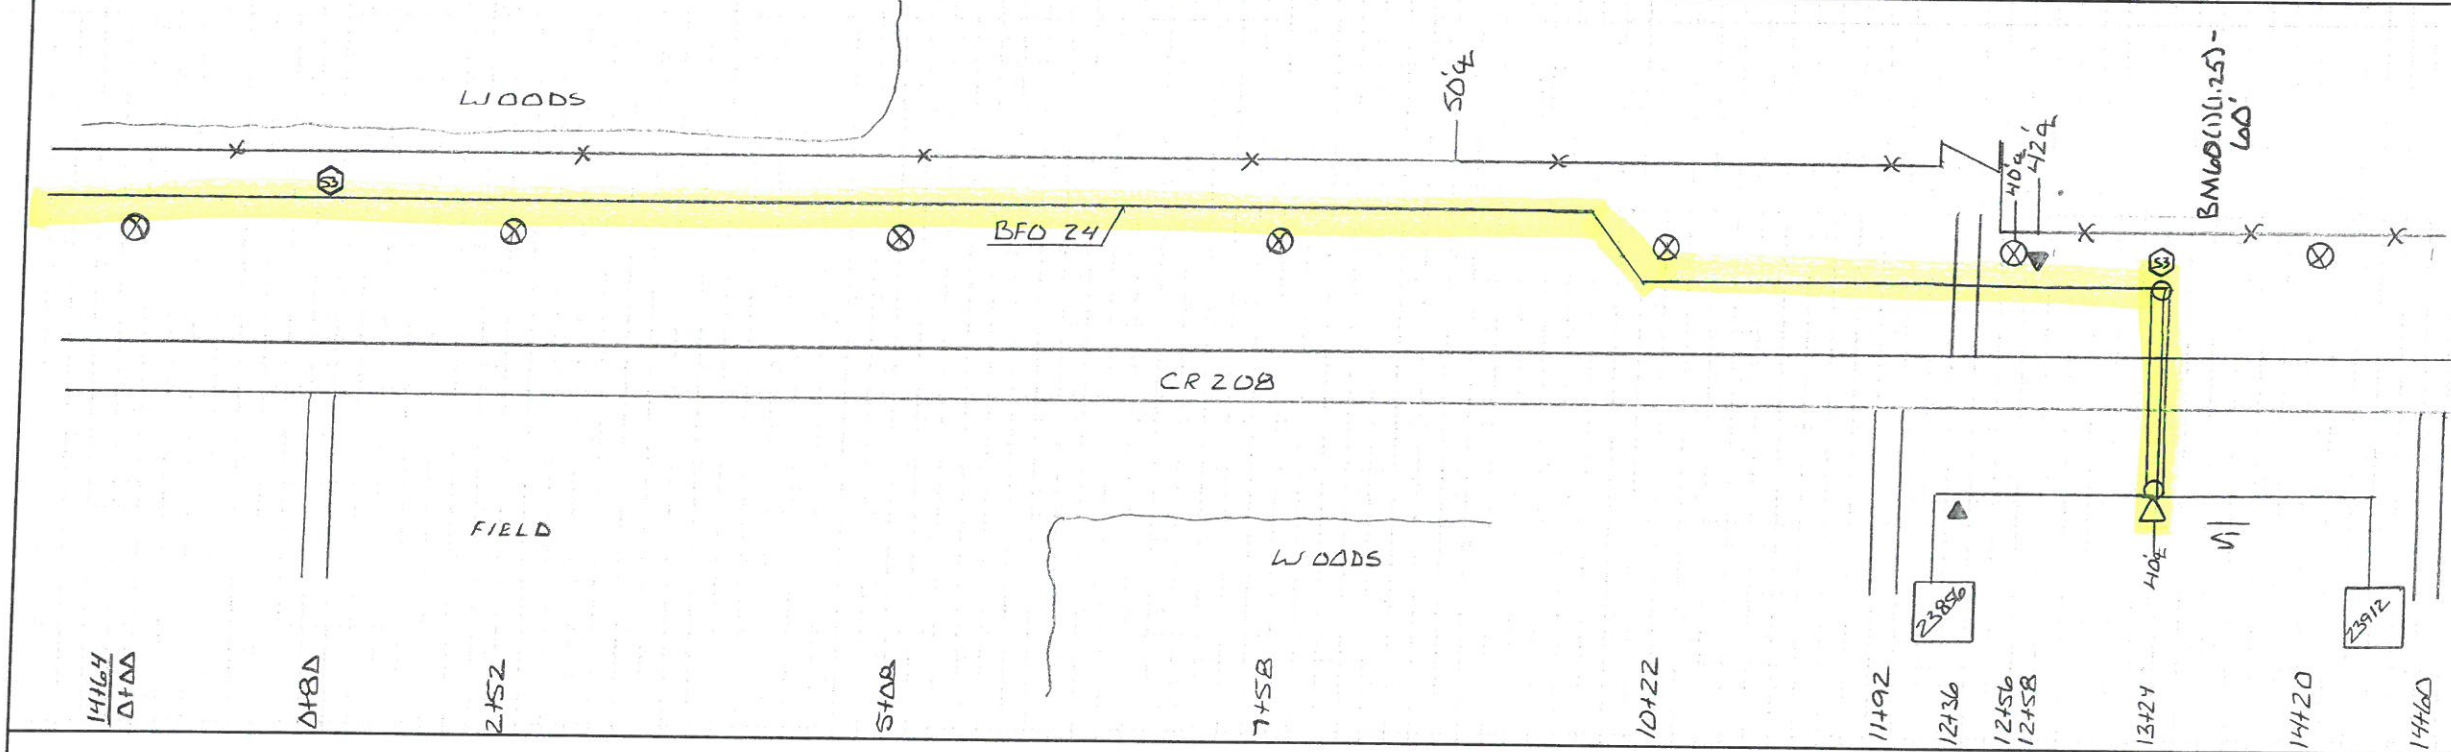

HOUSING NO.	BA	BDO	BFO	BH	BM	HB	HO	NID	SUB NO.	SEB-4	UD	UO
3		5 (AGS)	24		2 (8) 53 53 A 60 (11.25)		-1	5				
5	1	1	2164		1 2 1 60		2	1	23856	442		
								1	23912	376		
1		1	2164		1 2 1 60		2	2		818		