





DISTANCE FROM C ROAD

SEE NOTATION

STAKED BY: ERR

DATE: 5-19-15

REV.

REV.

AS BUILT BY:

DATE:



PROJECT:

MN 537

EXCHANGE:

Randall

TOWNSHIP:

DARLING

TWP

130 N

RNG

30 W

SEC.

10  
9

CO.

Morrison

ROUTE:

COB13B1SC

SHEET:

2 OF 5

SERVICE AREA:

Randall

NO SERV.

22054

22002

21878

21949

BFO 78

ASPHALT

BM 60 (111.75) - 40'

CR 209

WOODS @ 44'-46'4"

GAS MARKER

15+94  
Δ+ΔΔ

6+96

7+06

7+32

11+68

11+78  
11+90

13+56

14+70  
14+86

17+42

17+66


17+82

18+58

22+94



| HOUSING NO. | BA | BDO     | BFO  | BH | BM      | HBF  | HO          | NID    | SUB NO. | SE B-4 | UD  | UO        |
|-------------|----|---------|------|----|---------|------|-------------|--------|---------|--------|-----|-----------|
|             | 3  | 5 (AGS) | 48   |    | 2 (288) | 53 A | 60 (111.75) | 61 (3) |         | -      | I S |           |
| 2           | 1  | 1       | 1800 |    | 1       | 1    | 650         | 1      |         |        |     |           |
| 3           | 1  | 1       | 840  |    | 1       | 1    | 40          |        |         | 3      |     |           |
|             |    |         |      |    |         |      | 160         |        |         |        | 1   | 22002 472 |
|             |    |         |      |    |         |      | 240         |        |         |        | 1   | 21949 502 |
|             |    |         |      |    |         |      | 4           |        |         |        | 1   | 21878 504 |
|             | 2  | 2       | 2640 |    | 2       | 2    | 690 4104    |        |         | 3      | 1 2 | 1478      |



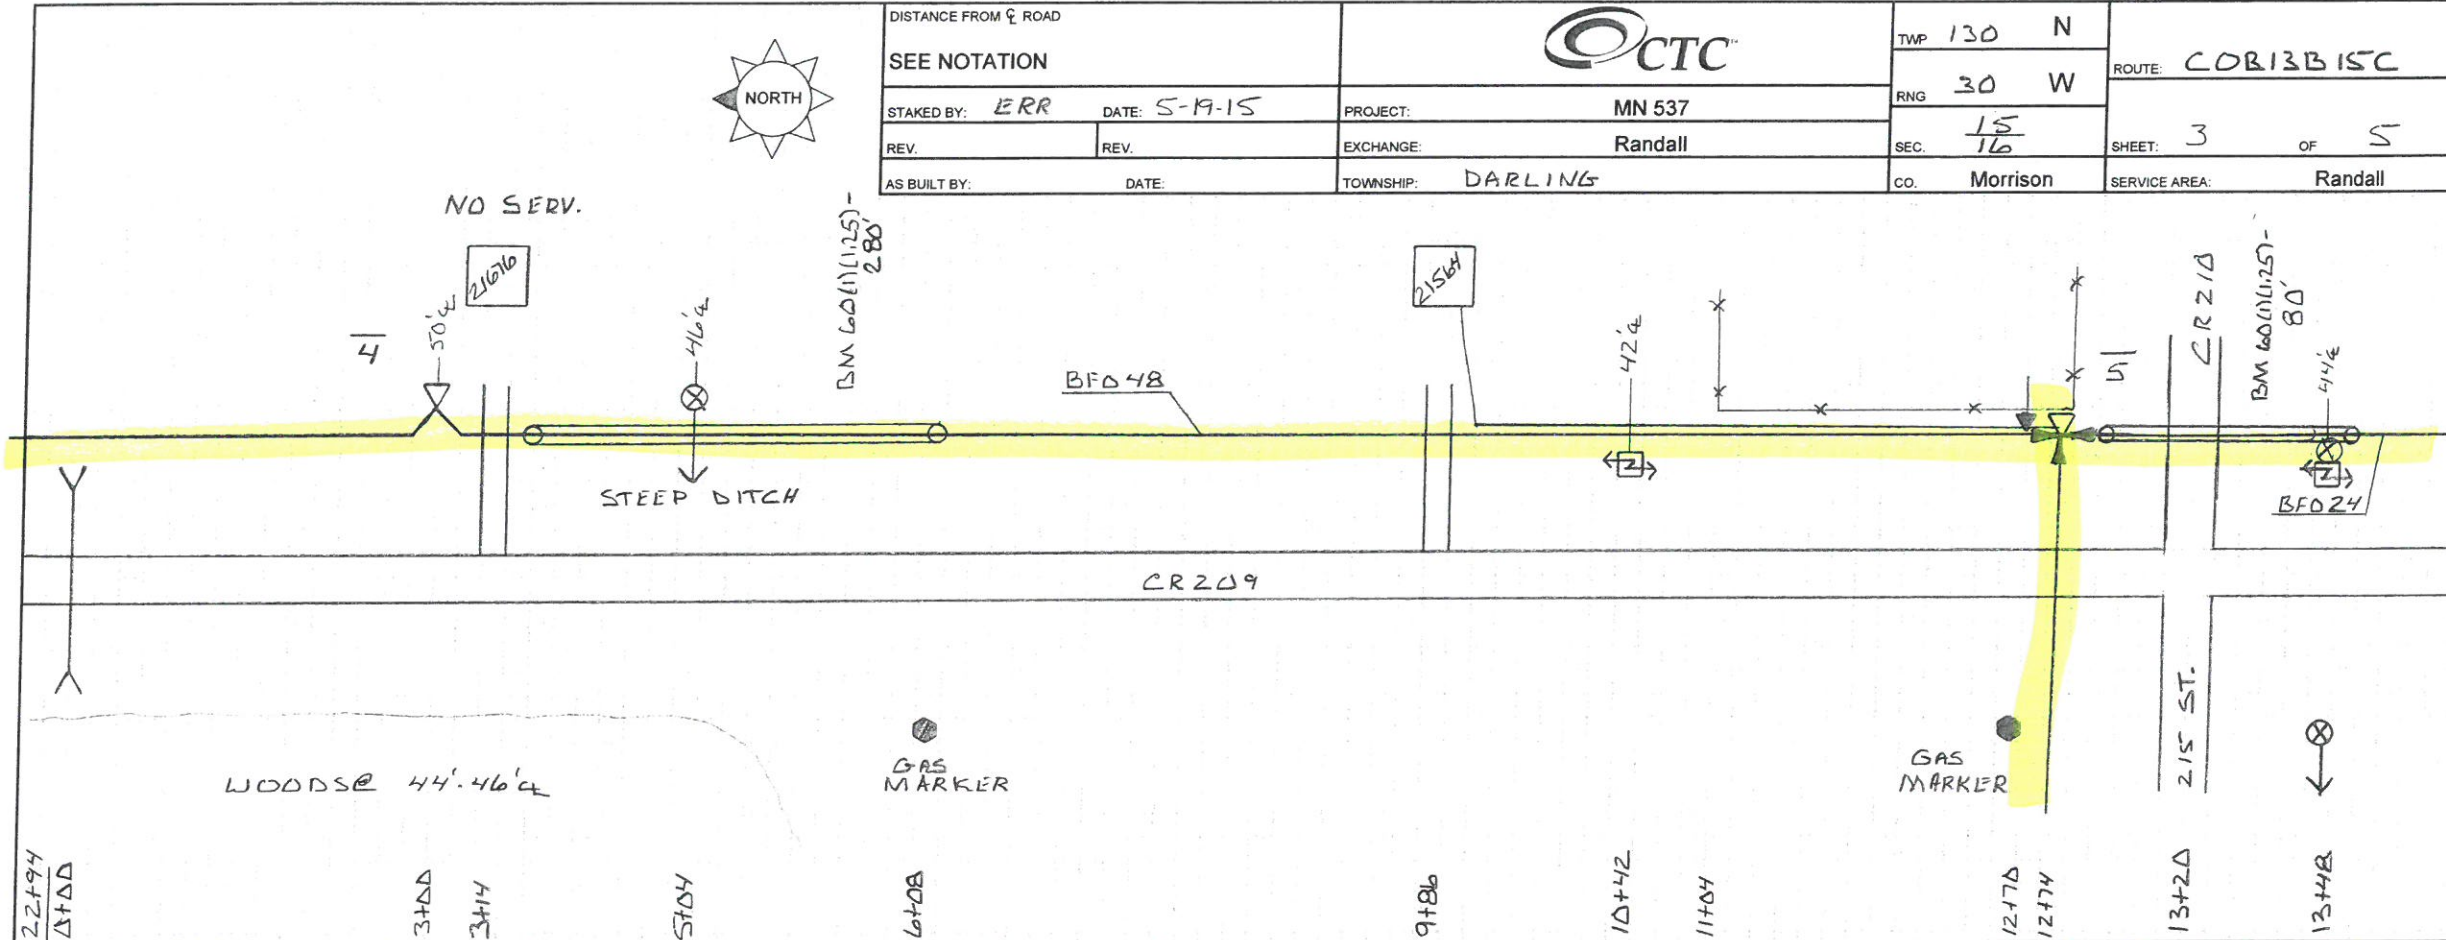

|                      |               |                   |                   |      |          |                       |                  |
|----------------------|---------------|-------------------|-------------------|------|----------|-----------------------|------------------|
| DISTANCE FROM C ROAD |               | CTC               |                   | TWP  | 130      | N                     | ROUTE: COB13B15C |
| SEE NOTATION         |               |                   |                   | RNG  | 30       | W                     |                  |
| STAKED BY: ERR       | DATE: 5-19-15 | PROJECT: MN 537   |                   | SEC. | 15       | 16                    | SHEET: 3 OF 5    |
| REV.                 | REV.          | EXCHANGE: Randall |                   | CO.  | Morrison | SERVICE AREA: Randall |                  |
| AS BUILT BY:         |               | DATE:             | TOWNSHIP: DARLING |      |          |                       |                  |

| HOUSING NO. | BA | BDO      | BFO  | BH | BM         | HB   | HO            | NID | SUB NO. | SEB-4 | UD | UO |
|-------------|----|----------|------|----|------------|------|---------------|-----|---------|-------|----|----|
| 3           |    | 5 (AG-S) | 48   |    | 2 (78) (8) | 53 A | 60 (11) (125) | 5   |         |       |    |    |
| 4           | 1  | 1        | 1190 |    | 1          | 1    |               |     |         |       |    |    |
| 5           | 1  | 1        | 1040 |    | 1          | 1    | 280           | 1   | 21564   | 468   |    |    |
| 2           | 2  | 2        | 2230 |    | 2          | 2    | 280           | 1   |         | 468   |    |    |

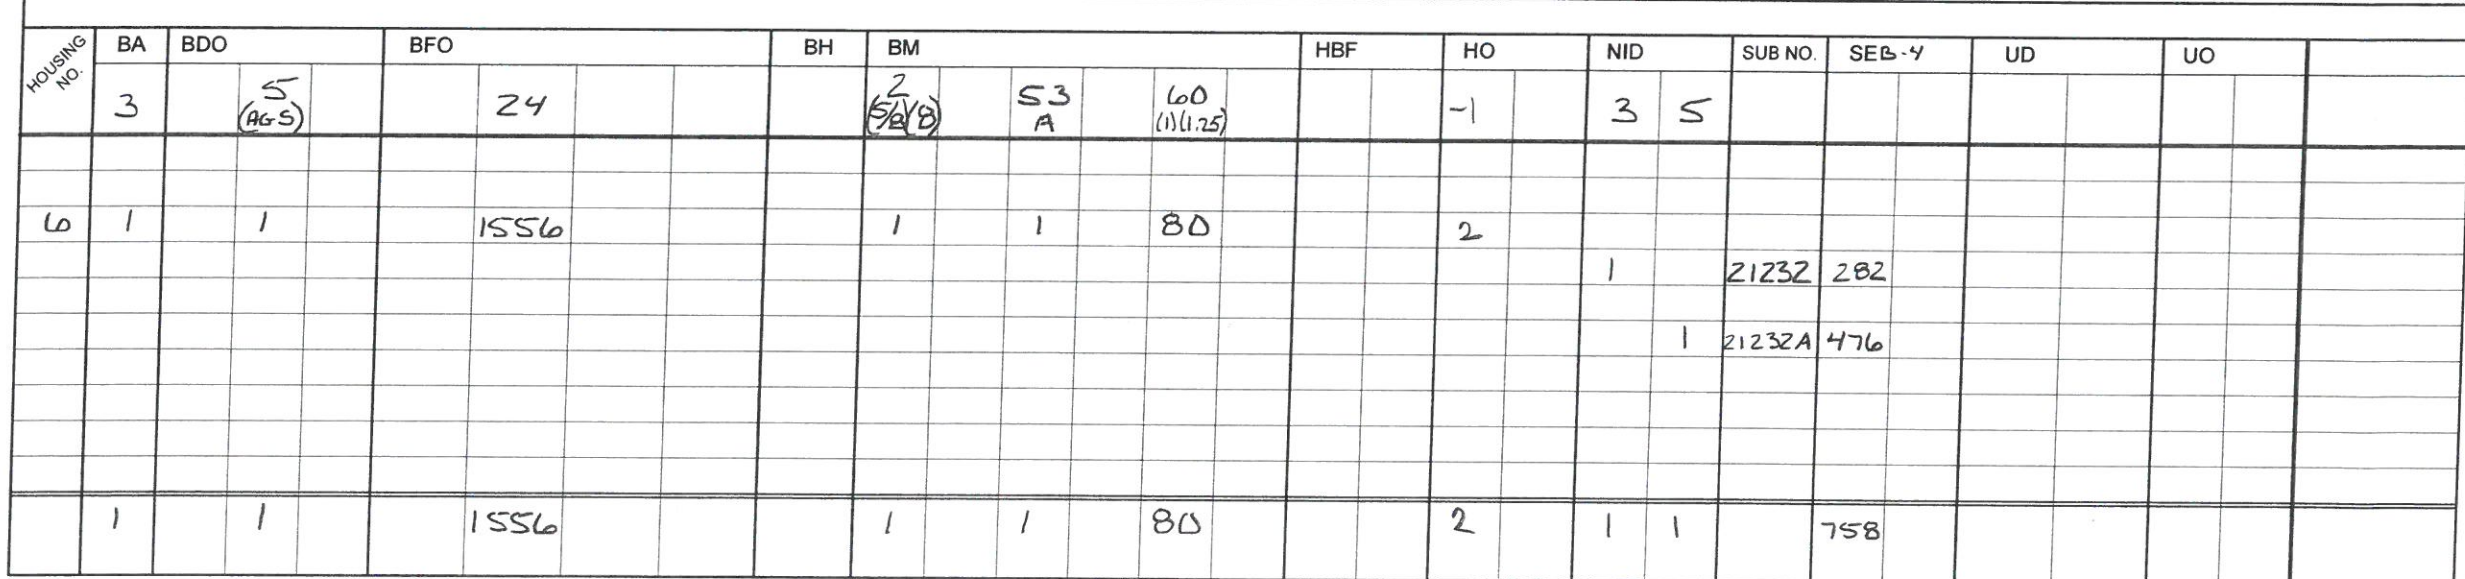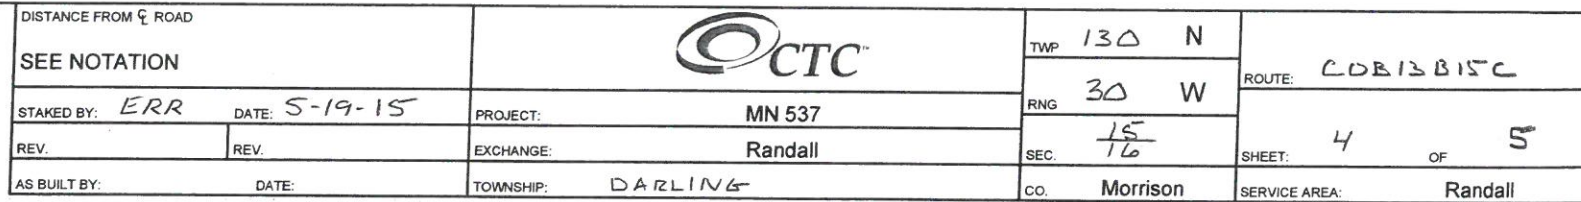





DISTANCE FROM C ROAD

SEE NOTATION

STAKED BY: ERR

DATE: 5-19-15

PROJECT:

MN 537

REV.

REV.

EXCHANGE:

Randall

AS BUILT BY:

DATE:

TOWNSHIP:

DARLING



TWP 130 N

RNG 30 W


SEC. 15 16

CO. Morrison

ROUTE: COB13B152

SHEET: 5 OF 5

SERVICE AREA: Randall

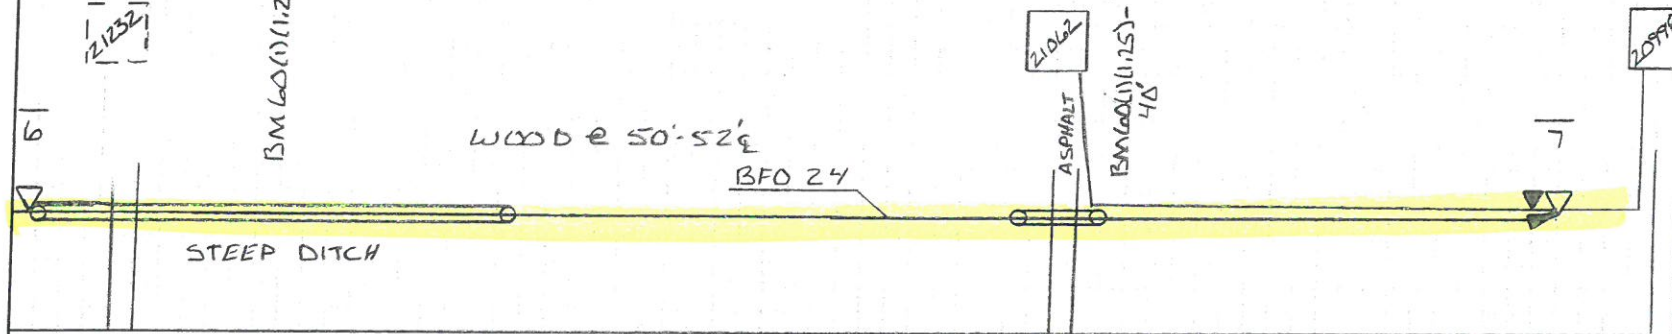

CR 209

 $\Delta+30$   
14146  
 $\Delta+00$ 

2792

 $\Delta+70$ 

7740

8442  
1444

10448

10450

10472

10488

| HOUSING NO. | BA | BDO     | BFO  | BH | BM        | HB   | HO         | NID    | SUB NO. | SEB-4 | UD    | UO  |
|-------------|----|---------|------|----|-----------|------|------------|--------|---------|-------|-------|-----|
|             | 3  | 5 (AGS) | 24   |    | 52 (78/8) | 53 A | 60 (11.25) | 61 (3) | 73      | -1    | 5     |     |
| 7           | 1  | 1       | 1146 | 1  | 1         | 362  |            | 1      |         |       |       |     |
|             |    |         |      |    |           |      | 160        | 1      |         |       | 21062 | 628 |
|             |    |         |      |    |           |      | 12         | 1      |         |       | 20998 | 986 |
|             | 1  | 1       | 1146 | 1  | 1         | 362  | 172        | 2      |         |       | 1614  |     |