




<b>Gopher State</b>		<b>Tailgate Session</b>				Cty: <b>Morrison</b>	Type	Code	Quant	W/O#: <b>359552</b>	WP#:
#:	Switching Orders	Source Determined		Sec: <b>4</b>	New Const					LOC#: <b>75-000-04-00102</b>	
Time OK:	PPE Needed	Potential Hazards		Twp: <b>41N</b>	Sys Imp					Name: <b>ANDREW C BOYD</b>	
Date OK:	Trees	Weather	Poles	Ins.	Rg: <b>28W</b>	Ret (RWR)				(H) Phone #:	
List:	Terrain	Public	Barracading		Signed By: <b>Hiltner</b>		Date: <b>12/14/2015</b>			(W) Phone #:	
	Power Equip. Needed	Personal Tools			Staked By: <b>Roger Osell</b>		Date: <b>12/14/2015</b>			(C) Phone #:	
	Sect./Fusing	Supervisor			Elec:		AFF #:			Acct#: <b>3105709</b>	
COMBINATION STAKING SHEET	Update:	Date:	Comments:		RFCd:	By:	Page: <b>1 of 2</b>				


Point	Pri. BSpan	Pri. Wire Size	Pole	OH Assy	Grnd.	Guy E	Lead	Anchor F	Trans G	Light M26-5	Ang.	J Box L Ped	Mod	El-bow	Cap	Spl-ice	Pri. Riser	Sec. Span	Sec. Wire	Sec. Unit	CWP Ped/ Loop	Misc Assy	Remarks
1						E1-2 E3-10	15	F1-2S															
			40-5	A6 A7	M2-1																		M3-1A
			35-6	A6 A5	M2-1																		M3-4
2			35-5	A5	M2-1	E1-2 E3-10	15	F1-2S	G10-10														
	270	(2)1/0 ACSR																					
	270	(2)4 ACSR																					
3			35-5	A1-1																			

Comments 1: <b>CONV / HAZARD</b>	Start Ftg:	End Ftg:
Comments 2:	Start Ftg:	End Ftg:
Comments 3:	Start Ftg:	End Ftg:

Septic: <input type="checkbox"/>	Row 1: <b>NR</b>	Rd Permit <input type="checkbox"/>	Wire/Cables/Ser Size	WIRE FEET	# Wires	Ground FTG			
Priv Elec: <input type="checkbox"/>	Row 2:	Cty Permit <input type="checkbox"/>	1/0 ACSR	540	2	270			
LP Line: <input type="checkbox"/>	Line Ext\$	Bore/Push\$	Permit\$	Ped/Loop\$	Total\$ <b>NC</b>	4 ACSR	540	2	270
Sprinkler: <input type="checkbox"/>	Socket on Site <input type="checkbox"/> Backfill Comments:		State Permit <input type="checkbox"/>						
Final Grade: <input type="checkbox"/>	Final Grade Comments:		DNR Permit <input type="checkbox"/>						
Brushing: <input type="checkbox"/>	Brushing Comments: <b>NR</b>		Joint Trench <input type="checkbox"/>						
Trees: <input type="checkbox"/>	Trees Comments:		Notify TWP <input type="checkbox"/>						
			Temp. Set:	By:	Comp.:	By:			

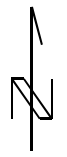

TWO WAY  
FEED

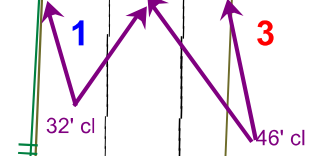

370th AVE

#21004

MAP# 75-4-1B

DOI

HSE

GAR

Scale: 1" = 67 feet

