



76-000-22-08202

#17805

330th Ave

96°

- 1
- 48' CL
- Ext 556 1/0 ACSR
- Ext 1 40-5
- Ext 1 A4.1
- Ext 2 E1.1
- Ext 2 F2.10
- Ext 1 H1.1
- New 1 E1.1
- New 1 E3-10
- New 1 F2.10
- New 1 L1.5
- New 1 L2.5

- 2
- 48' CL
- New 192 1/0 ACSR
- New 1 40-5
- New 1 A4.1
- New 2 E1.1
- New 2 F6.6
- New 1 H1.1

BRING ROCK FOR 3 POLES

- 3
- 48' CL
- New 580 1/0 ACSR
- New 1 45-4 SET 8' DEEP
- New 1 A1.1

- 4
- 48' CL
- New 580 1/0 ACSR
- New 1 40-5
- New 1 A1.1

1

2

290' C


290' C

3

4



330th Ave

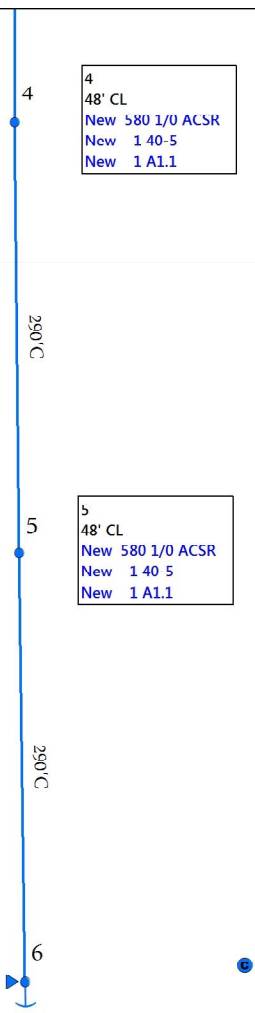

4
48' CL
New 580 1/0 ACSR
New 1 40-5
New 1 A1.1

5
48' CL
New 580 1/0 ACSR
New 1 40 5
New 1 A1.1

6
48' CL
New 580 1/0 ACSR
New 1 40-5
New 1 A5.1
New 1 E1.1
New 1 E3-10
New 1 F2.10
New 1 G10-15
New 1 H1.1
New 1 M8-10-CWP