


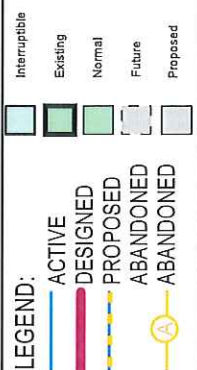

PROPRIETARY AND CONFIDENTIAL  
**88266041**  
 M15600 BELLE PRAIRIE TOWNSHIP

ONE CALL:  
 Morrison  
 \*SE14 T41/R32  
 \* = this Page



Address: 15396 183RD ST  
 Customer: ENGELMEYER REAL ESTATE LLC  
 Contact Person: JAY ENGELMEYER  
 Contact Phone: 320-241-3626  
 Sales Rep: PERRY SCHMIDT  
 Sales Rep Phone: 763-785-5427  
 Construction Hotline: 612-321-5310  
 Curb Valve: No  
 Copies to Corrosion: No  
 Corrosion Approval: N/A  
 Follow Internal Pipe Sampling Requirements? No  
 Permits: MORRISON COUNTY  
 Requested Install Date: 12/23/2018

Approval: \_\_\_\_\_

PROJECT DESCRIPTION:  
 ENGELMEYER REAL ESTATE LLC

DESIGNER: Grant Dhein  
 PHONE #: 612-321-5065  
 DRAWN BY: Grant Dhein  
 DESIGN DATE: 11/29/2018

Revised Print  
 Destroy All Others  
 Revision History  
 Date:  
 Description:  
 Design Approval:

IC Services  
 SCAN DATE:  
 1" : 80'  
 SHEET 1 OF 1

CUSTOMER APPROVAL OF DESIGN I/C:  
 SIGNATURE: \_\_\_\_\_ DATE: \_\_\_\_\_  
 PRINTED NAME: \_\_\_\_\_  
 EMAIL: \_\_\_\_\_  
 Please review Center Point Energy design for installing Natural Gas to your facility. Verify the route of the Service Line and Meter Location on the building. If there is a conflict please contact the Designer or Sales Rep as shown in the Title Block.

WO# 88266041 I/C Install New Service Line-Plastic - CSV  
 INSTALL: 4" X 1-1/4" IPS PE SVC TEE W/ 3/4" TAP  
 INSTALL 455' OF 1-1/4" IPS PE CL-5 SVC LINE  
 W/ 1 1/4" PE 5500 SERIES EFV (ASSEMBLY) OFF TEE  
 W/ 1-1/4" MPT x 1-1/4" IPS ANODELESS RISER  
 W/ BYPASS, W/SLEEVE  
 SVC EQUIP# 61416714  
 WO# 88265984 I/C Install SmVol Gas Meter - CSV  
 INSTALL 425TC ERT'D METERSET (CL-5 500 CFH)  
 @2PSI W/ 3/4" B-42R REGULATOR W/ 1/4" ORIFICE  
 MTR EQUIP# 15183092

Project area cleared for internal impacts. Pipe being removed is unregulated for disposal if coating does not exist or is non-asbestos. Refer to CNP Construction and Service Manual CS-B-1.110, CS-B-1.330, and CS-B-1.100, for pipe to be abandoned.

