

DESIG. WIDTH OF RIGHT OF WAY IS 66 FT.
ALL RIGHT OF WAY OUTSIDE 66 FT.
IS COVERED BY SLOPE EASEMENT

P1.58+103.4
Δ=0° 32' RT.

FED PROJ. S 5519 (II)

P1.58+103.4
Δ=0° 32' RT.


NEG. NO. 3
LAWRENCE SCHYMA
STA. 25+13 TO 40+35

36+62 FE. ENT.
INP 15" X 18" CMP REMOVE
18" X 26" MET PIPE CULV + 2 APRONS
ALT. 18" X 18" CONC. CULV + 2 APRONS CL. III

43+10 FE. ENT.
INP 15" X 18" CMP REMOVE
18" X 26" MET PIPE CULV + 2 APRONS
ALT. 18" X 18" CONC. CULV + 2 APRONS CL. III

NEG. NO. 4
JOSEPH J.B. FLORENCE SCHRAUT
STA. 40+35 TO 82+07

56+08.4 TWP RD.
NO CULV. INP
ALT. 18" X 22" CONC. CULV + 2 APRONS CL. III

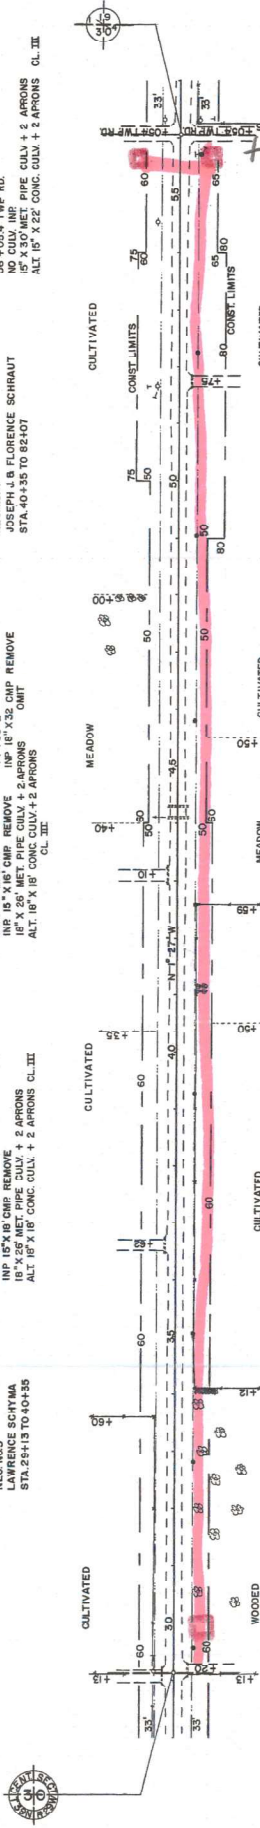

NEG. NO. 2
FRANK B. FREDIA JOSWIAK
STA. 29+13 TO 42+59.0

44+10 E
36" X 48" CMP REMOVE
36" X 48" MET PIPE CULV + 2 APRONS
ALT. 36" X 48" CONC. CULV + 2 APRONS CL. III

51+75 FM ENT.
INP 15" X 18" CMP REMOVE
18" X 26" MET PIPE CULV + 2 APRONS
ALT. 18" X 26" CONC. CULV + 2 APRONS CL. III

56+08.4 TWP RD.
NO CULV. INP
ALT. 18" X 22" CONC. CULV + 2 APRONS CL. III

NEG. NO. 3
LAWRENCE SCHYMA
42+59.0 TO 56+05.4


LT
RT

CL. 6.8% 0.20 AC.

CL. 6.8% 1.0

CL. 6.8% 1.0

CL. 6.8% 1.0

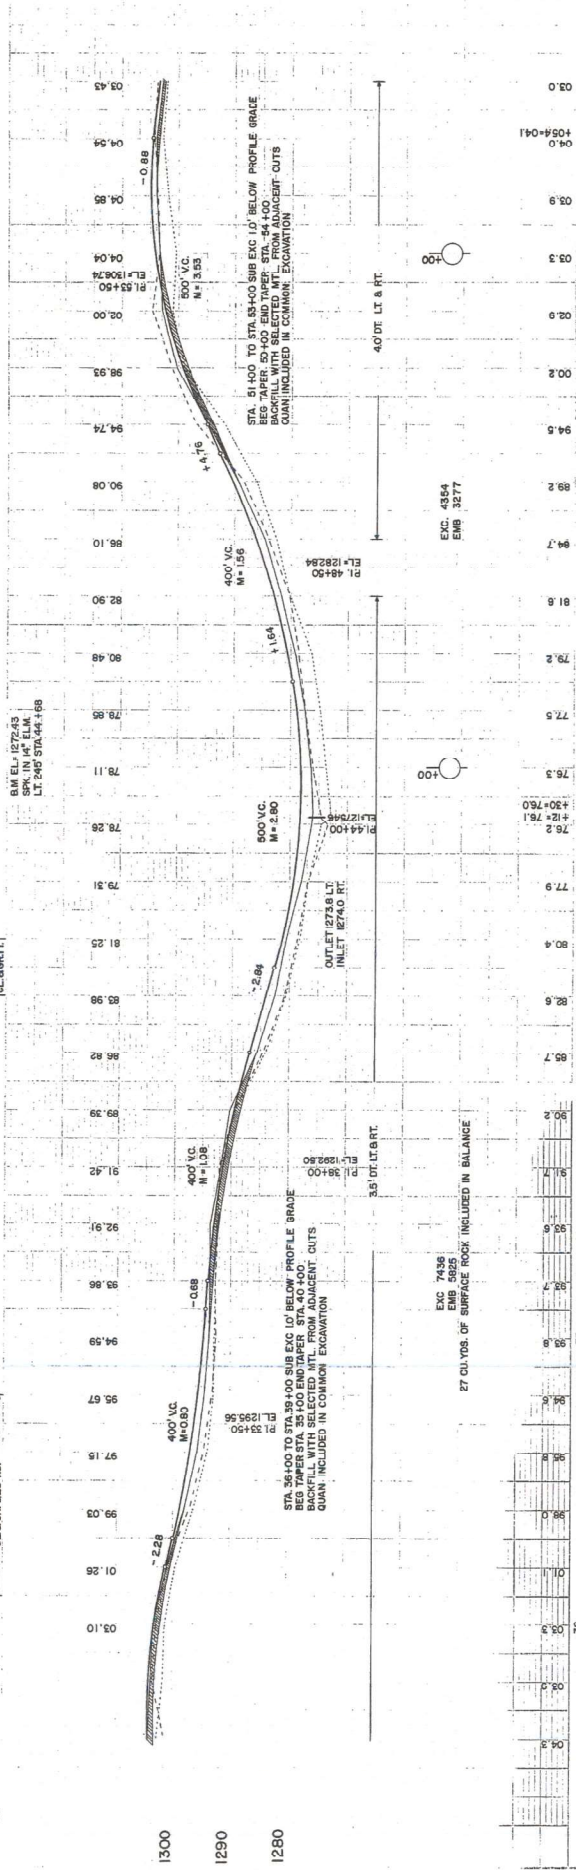

CSAH-37
FROM CSAH-26 TO CSAH-34

SP. 49-637-05

SHEET 4 OF 53 SHEETS

SHEET 5 OF 33 SHEETS

BASIC WIDTH OF RIGHT OF WAY IS 66 FT.
ALL IMPROVEMENTS SET
IS COVERED BY SLOPE BASEMENT

PL 1824067
Δ = 0° 15' LT



73

4 OF 10

237

PL 964087
Δ = 0° 37' LT

89+457 6' CULV.
INP 18" X 24" CMP REMOVE
OMIT.

93+100 FE. ENT.
NO CULV. INP
15" X 24" MET PIPE CULV. + 2 APRONS
ALT. 15' X 18" CONC. CULV. + 2 APRONS
CL. III

94+60 PM. ENT.
NO CULV. INP
15" X 24" MET PIPE CULV. + 2 APRONS
ALT. 15' X 18" CONC. CULV. + 2 APRONS
CL. III

95+90 PM. ENT.
NO CULV. INP
15" X 24" MET PIPE CULV. + 2 APRONS
ALT. 15' X 18" CONC. CULV. + 2 APRONS
CL. III

103+75 FE. ENT.
NO CULV. INP
15" X 24" MET PIPE CULV. + 2 APRONS
ALT. 15' X 18" CONC. CULV. + 2 APRONS
CL. III

PL 108+115
Δ = 0° 11' LT
D₆ = 1' 00"
L = 500'
R = 575.605
E = 3.5



NEG. NO. 5
ANDREW & JULIA SHERER
STA. 82+07 TO 108+115

PASTURE


















CULTIVATED

CULTIVATED

6 of 10


FED. PROJ. S 6519 (11)

BASES INVERTS OF RIGHT-OF-WAY IS 66 FT.
ALL RIGHT-OF-WAY OUTSIDE 66 FT.
IS COVERED BY SLOPE EASEMENT

POT 134+32.9


PL 147+46.5
Δ = 0° 31' LT

PL 160+73.3
Δ = 0° 21' RT

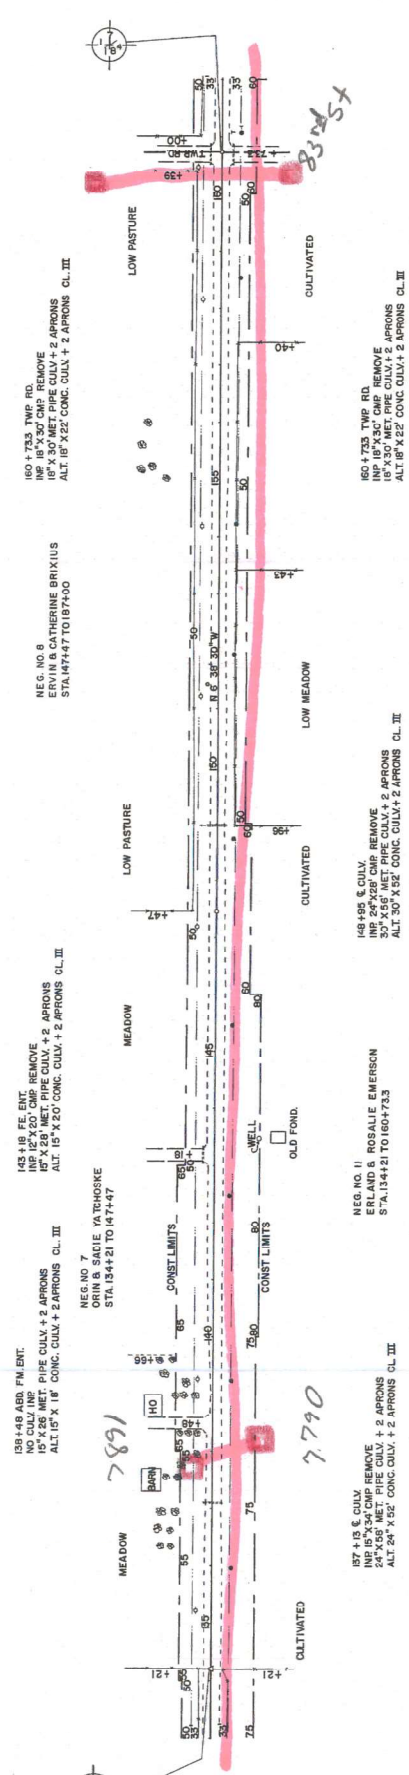

LI
RT

—(CL)GR010102—

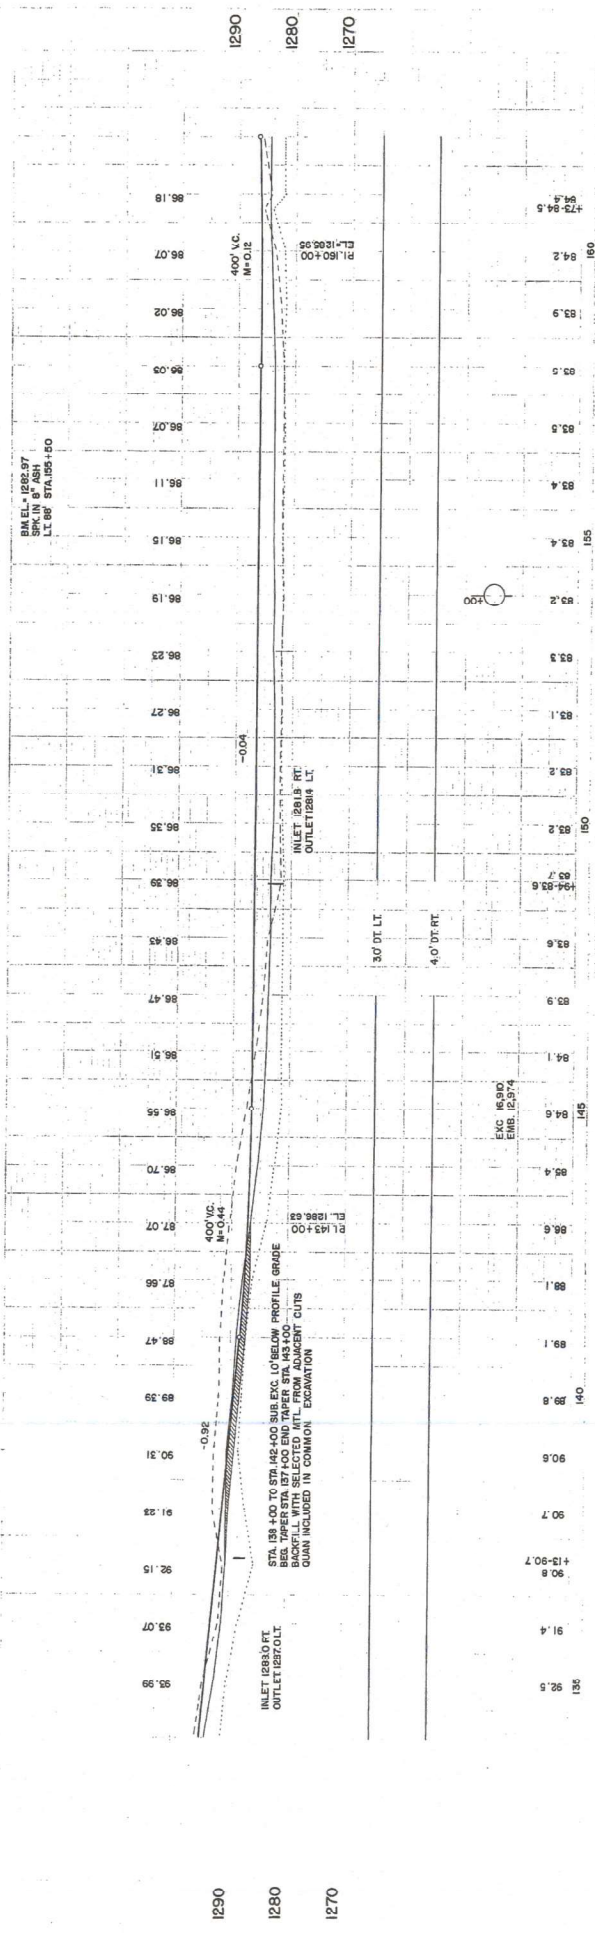

SP 49-637-05

SHEET 10 OF 33 SHEETS

9 of 10

PI 266+28.7

PI 274+79.8
4" 3'25 RT.

POT 283+79.2

POST 291+64.1


10 OF 10


237

POT 303+19.9

303+16 FM ENT RT
NO CULV INP
NO CULV REQ'D


PI 319+96.5
Δ = 9°45' LT

309+16 TWP RD LT
NO CULV INP
NO CULV REQ'D

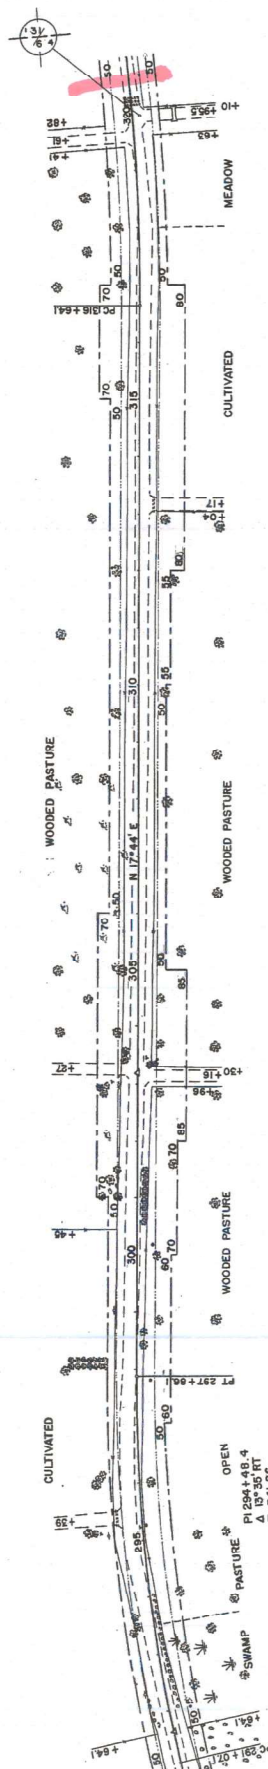

303+17 FE ENT RT
INP 10' X 16' CMC REMOVE
F&I 18' X 26' CMC
F&I 2 APRONS

309+16 TWP RD LT
INP 3' X 4' X 24' MONO CULV
DO NOT DISTURB

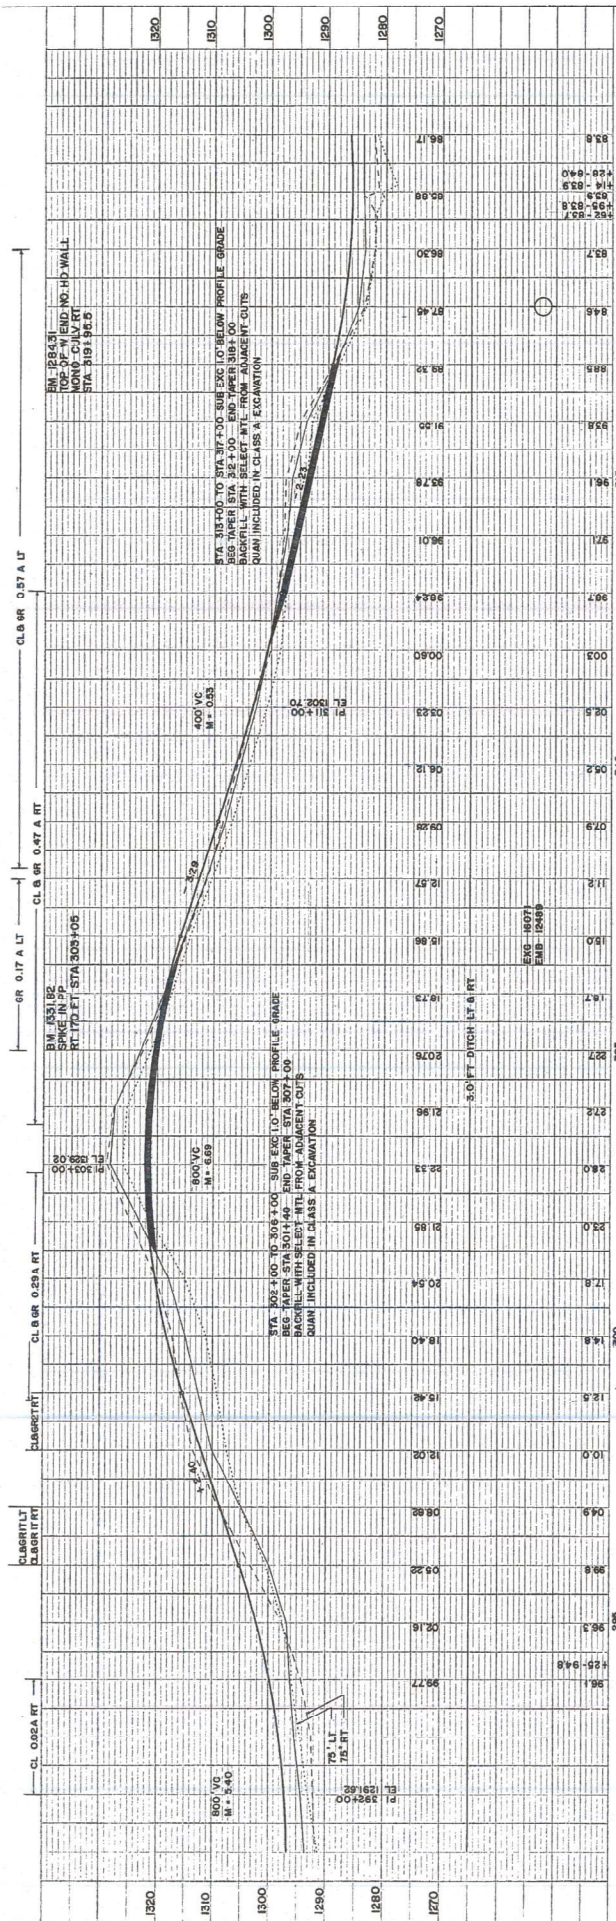


