

1	Ext	300	1/0 ACSR
	Ext	900	4/0 ACSR
	Ext	1	40-4
	Ext	1	C6.31L
	Ext	1	G3.3
	Ext	1	H1.1
	Ext	1	OWNER LOOPCT LOOP
	New	1	E1.5
	New	3	L1.5
	New	1	L2.5
	Ret	4	E1.1L
	Ret	4	F2.10
	Ret	3	L1.5
	Ret	1	L2.5

2	New	1100	4/0 ACSR
	New	1	40-4
	New	1	C6.31L
	New	3	E1
	New	1	E1.3L
	New	4	F2.10
	New	1	H1.1


3	New	1100	4/0 ACSR
	New	1	40-4
	New	1	C1.11P
	New	1	H1.1

4	New	1100	4/0 ACSR
	New	1	40-4
	New	1	C1.11P
	New	1	H1.1

5	New	1100	4/0 ACSR
	New	1	40-4
	New	1	C1.11P
	New	1	H1.1

6	New	1100	4/0 ACSR
	New	1	40-4
	New	1	C1.11P
	New	1	H1.1

7	New	1100	4/0 ACSR
	New	1	40-4
	New	1	C1.11P
	New	1	H1.1

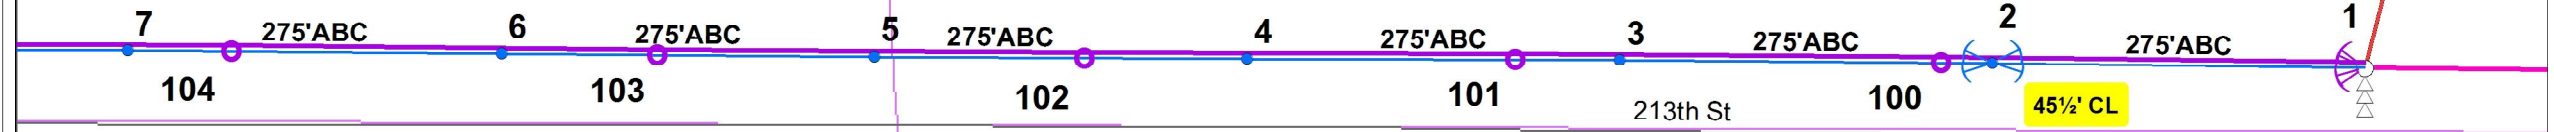


104	Ret	1256	4 ACSR
	Ret	1	40-5
	Ret	1	C1.11P
	Ret	1	H1.1

103	Ret	1	30-6
	Ret	1256	4 ACSR
	Ret	1	C1.11P
	Ret	1	H1.1



102	Ret	1	30-6
	Ret	1272	4 ACSR
	Ret	1	C1.11P
	Ret	1	H1.1

101	Ret	1	30-6
	Ret	1252	4 ACSR
	Ret	1	C1.11P
	Ret	1	H1.1

100	Ret	1	30-6
	Ret	1248	4 ACSR
	Ret	1	C1.11P
	Ret	1	H1.1

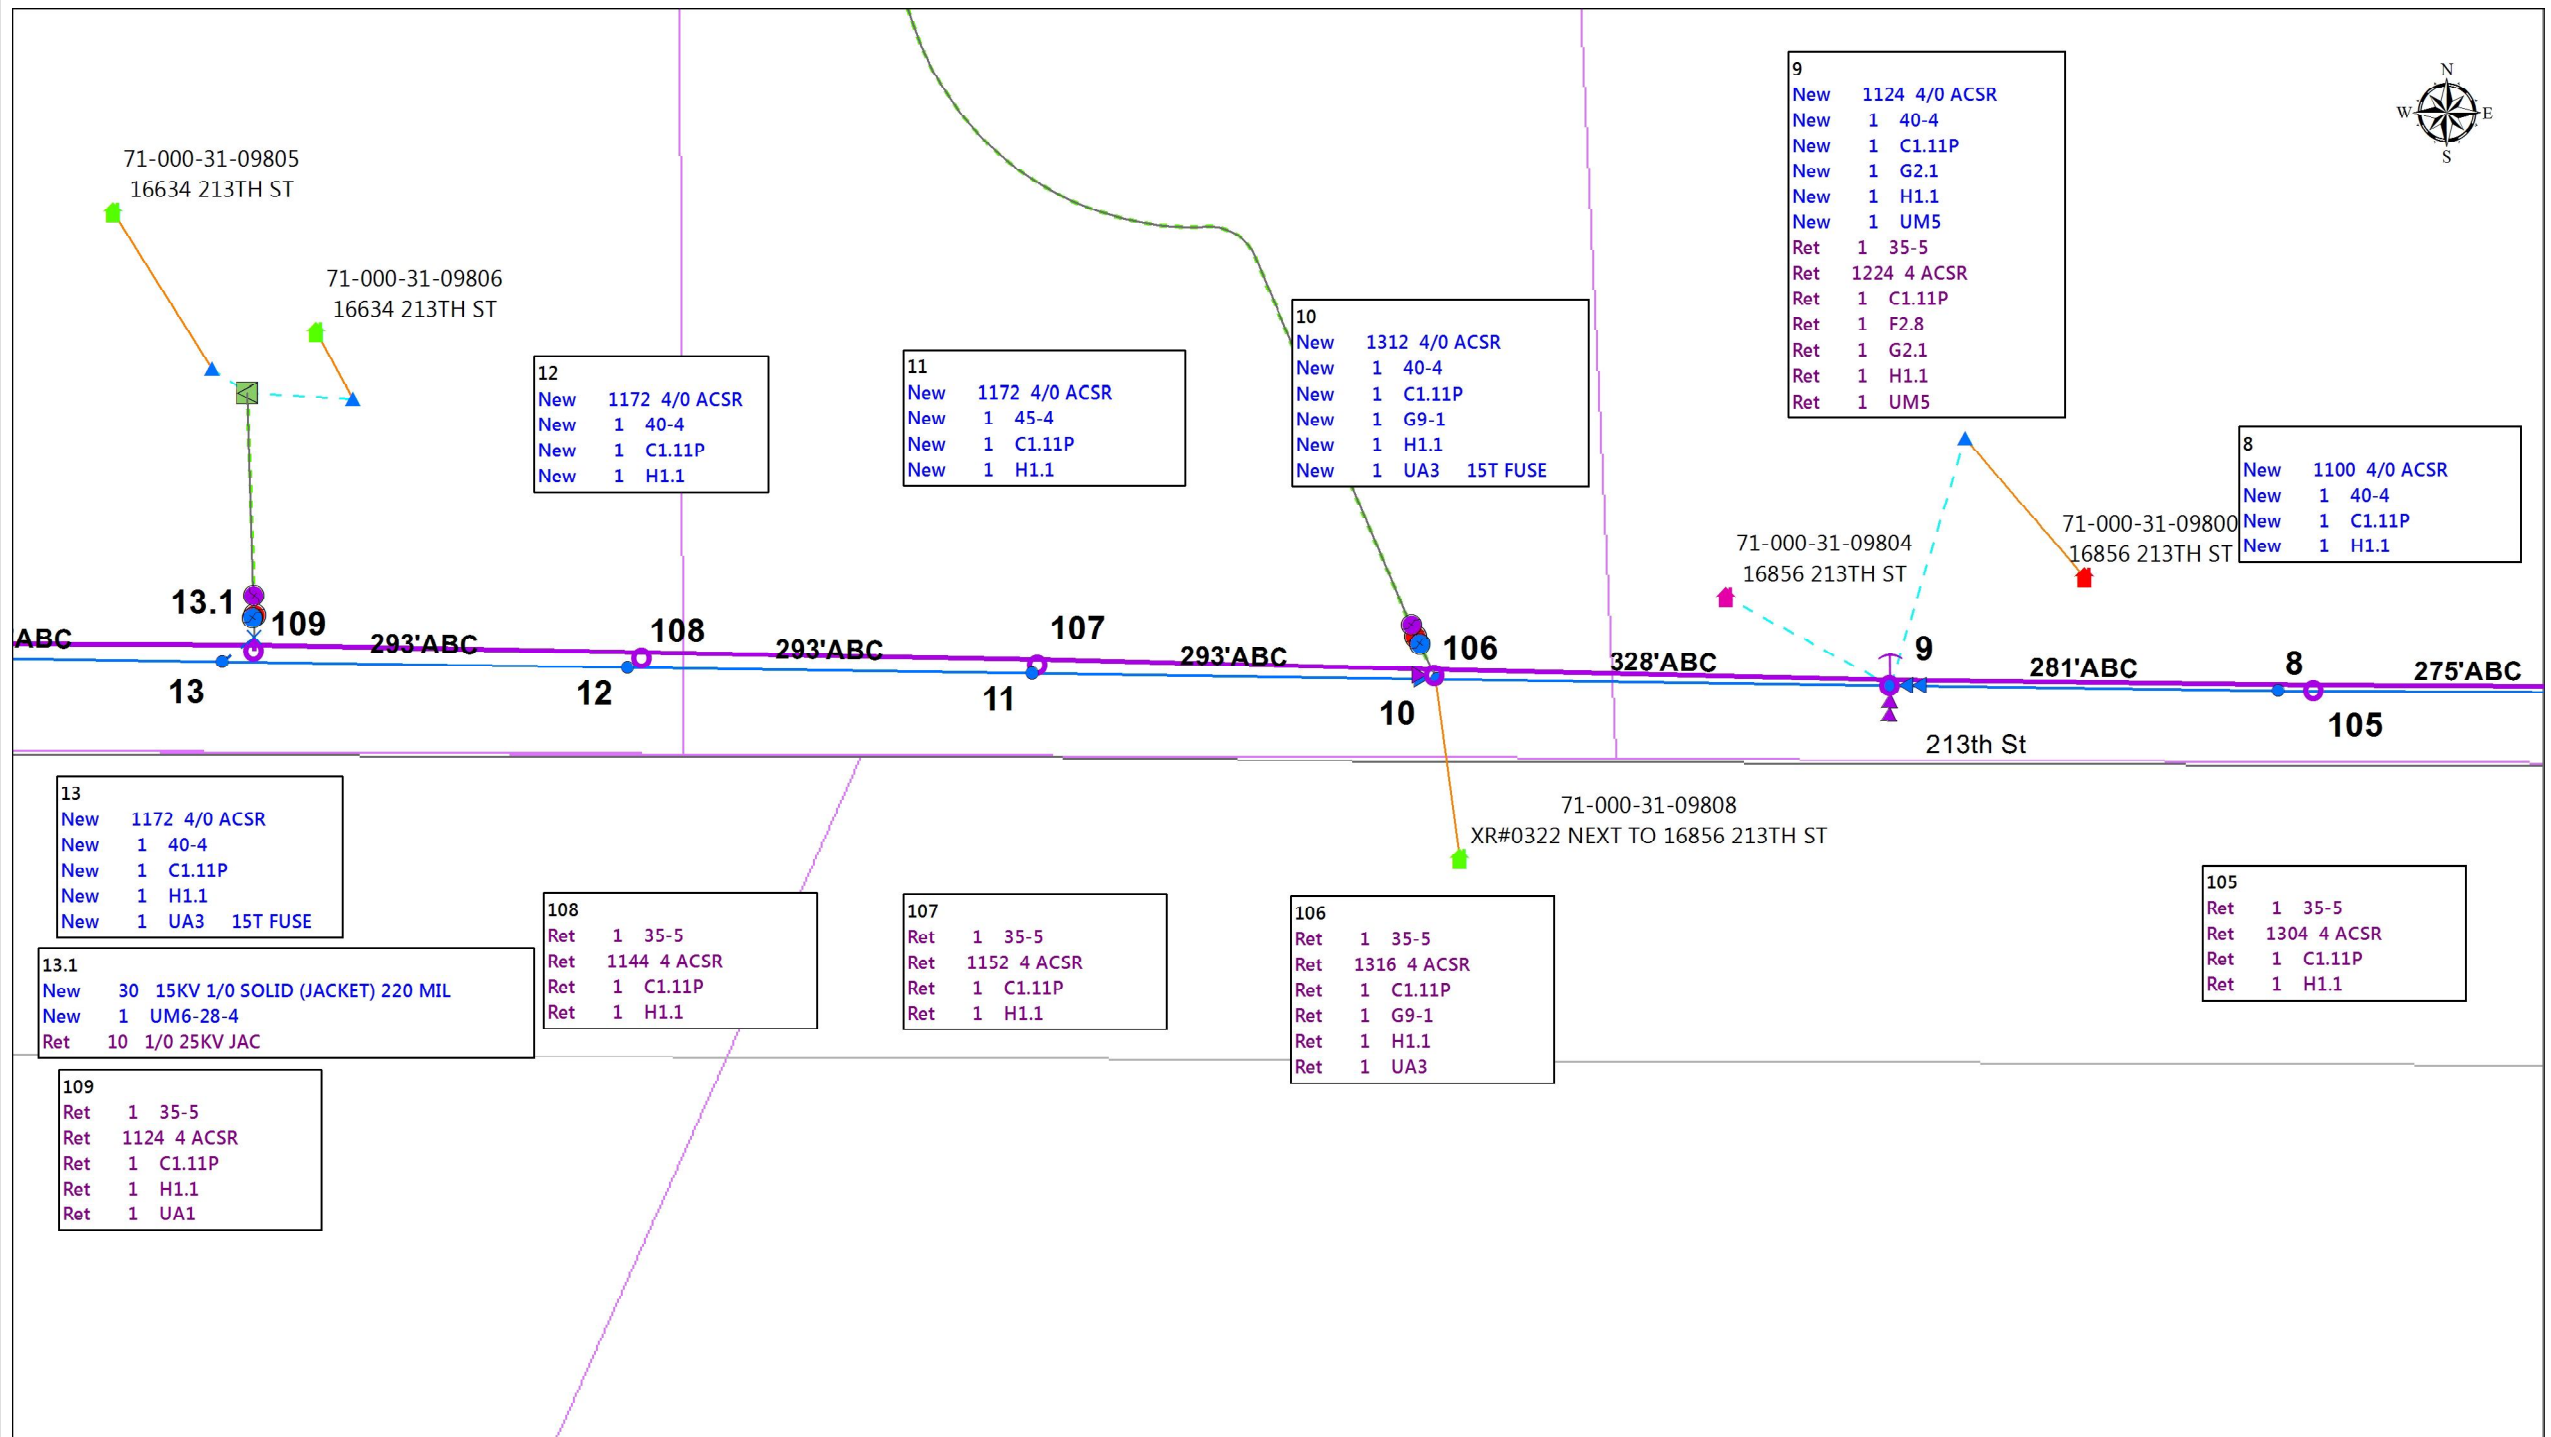

/1-000-31-09801
16568 213TH ST

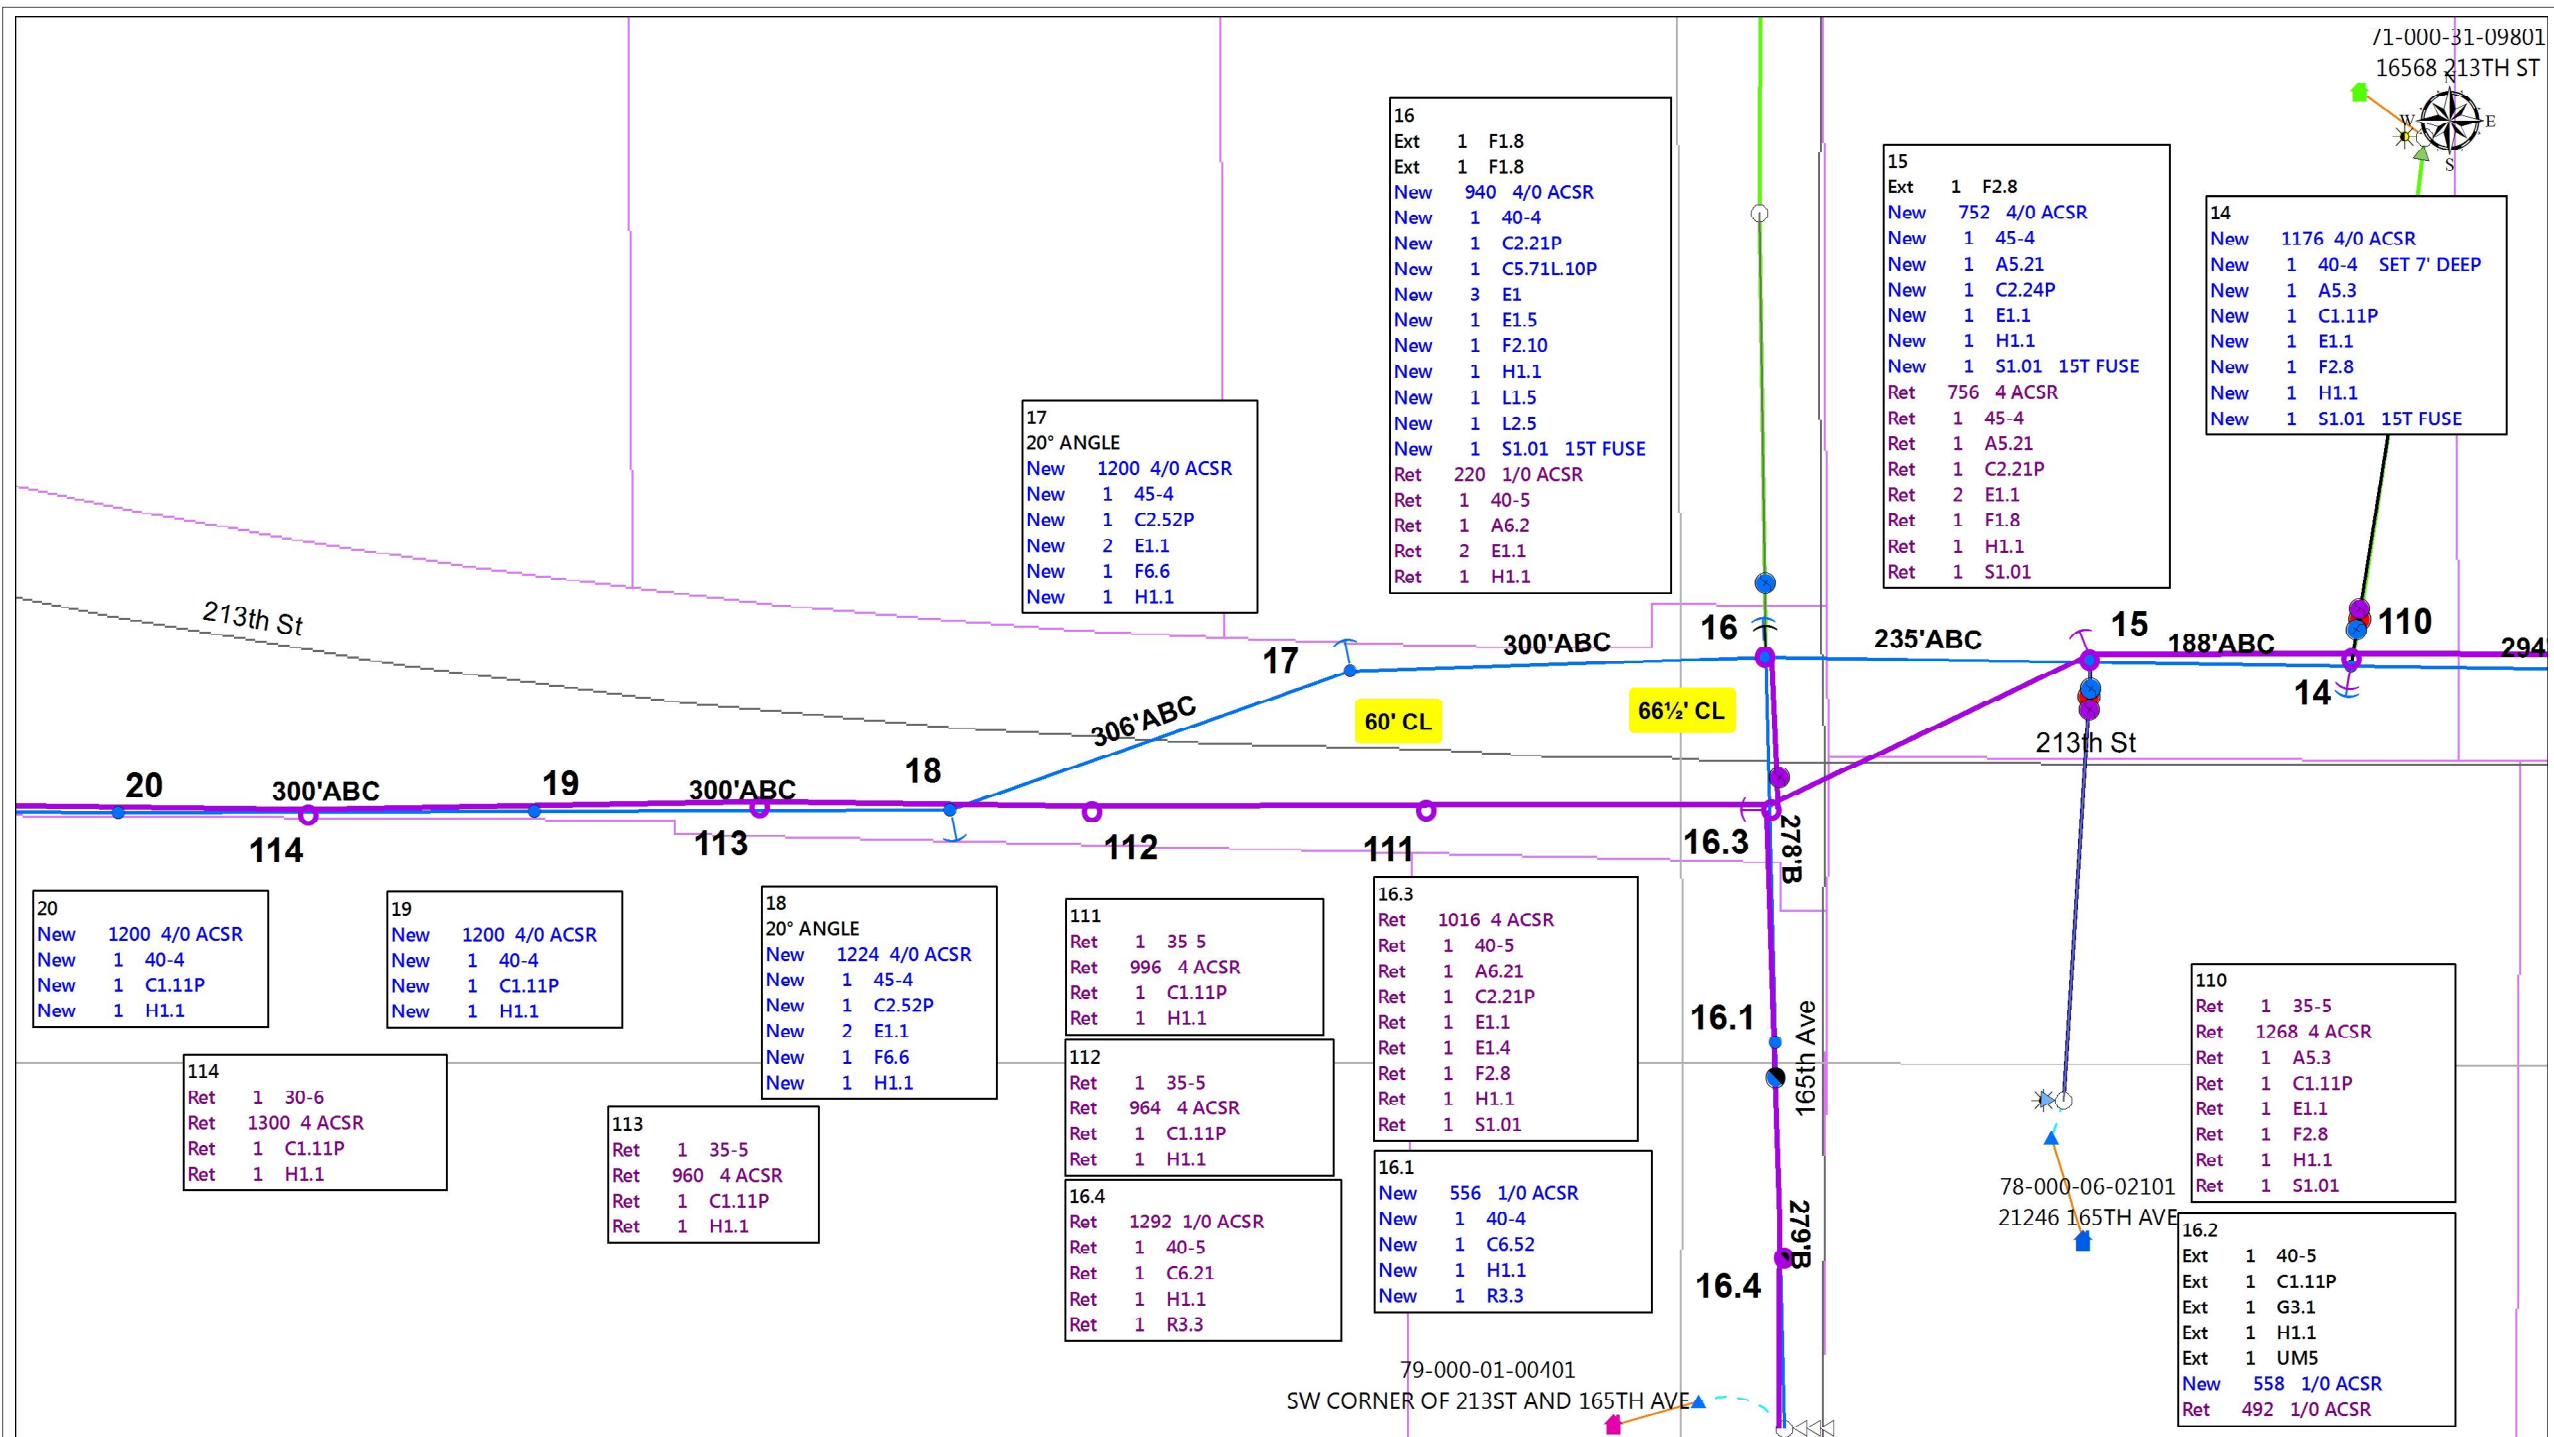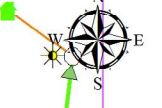

16

Ext	1	F1.8
Ext	1	F1.8
New	940	4/0 ACSR
New	1	40-4
New	1	C2.21P
New	1	C5.71L10P
New	3	E1
New	1	E1.5
New	1	F2.10
New	1	H1.1
New	1	H1.1
New	1	L1.5
New	1	L2.5
New	1	S1.01 15T FUSE
Ret	220	1/0 ACSR
Ret	1	40-5
Ret	1	A6.2
Ret	2	E1.1
Ret	1	H1.1

15

Ext	1	F2.8
New	752	4/0 ACSR
New	1	45-4
New	1	A5.21
New	1	C2.24P
New	1	E1.1
New	1	H1.1
New	1	S1.01 15T FUSE
Ret	756	4 ACSR
Ret	1	45-4
Ret	1	A5.21
Ret	1	C2.21P
Ret	2	E1.1
Ret	1	F1.8
Ret	1	H1.1
Ret	1	S1.01

14

New	1176	4/0 ACSR
New	1	40-4 SET 7' DEEP
New	1	A5.3
New	1	C1.11P
New	1	E1.1
New	1	F2.8
New	1	H1.1
New	1	S1.01 15T FUSE

17

20° ANGLE		
New	1200	4/0 ACSR
New	1	45-4
New	1	C2.52P
New	2	E1.1
New	1	F6.6
New	1	H1.1

20

New	1200	4/0 ACSR
New	1	40-4
New	1	C1.11P
New	1	H1.1

19

New	1200	4/0 ACSR
New	1	40-4
New	1	C1.11P
New	1	H1.1

18

20° ANGLE		
New	1224	4/0 ACSR
New	1	45-4
New	1	C2.52P
New	2	E1.1
New	1	F6.6
New	1	H1.1

111

Ret	1	35-5
Ret	996	4 ACSR
Ret	1	C1.11P
Ret	1	H1.1

112

Ret	1	35-5
Ret	964	4 ACSR
Ret	1	C1.11P
Ret	1	H1.1

16.4

Ret	1292	1/0 ACSR
Ret	1	40-5
Ret	1	C6.21
Ret	1	H1.1
Ret	1	R3.3

16.3

Ret	1016	4 ACSR
Ret	1	40-5
Ret	1	A6.21
Ret	1	C2.21P
Ret	1	E1.1
Ret	1	E1.4
Ret	1	F2.8
Ret	1	H1.1
Ret	1	S1.01

16.1

New	556	1/0 ACSR
New	1	40-4
New	1	C6.52
New	1	H1.1
New	1	R3.3

114

Ret	1	30-6
Ret	1300	4 ACSR
Ret	1	C1.11P
Ret	1	H1.1

113

Ret	1	35-5
Ret	960	4 ACSR
Ret	1	C1.11P
Ret	1	H1.1

110

Ret	1	35-5
Ret	1268	4 ACSR
Ret	1	A5.3
Ret	1	C1.11P
Ret	1	E1.1
Ret	1	F2.8
Ret	1	H1.1
Ret	1	S1.01

16.2

Ext	1	40-5
Ext	1	C1.11P
Ext	1	G3.1
Ext	1	H1.1
Ext	1	UM5
New	558	1/0 ACSR
Ret	492	1/0 ACSR

79-000-01-00401
SW CORNER OF 213ST AND 165TH AVE

78-000-06-02101
21246 165TH AVE



213th St

Hwy 371 South

Hwy 371 North

47 Off On 371_N


25
Ext 1 40-4
Ext 1 C6.31L
Ext 4 E1
Ext 4 F2.10
Ext 1 H1.1
Ext 1 UC1
New 1200 4/0 ACSR
New 3 L1.5
New 1 L2.5
Ret 1324 4 ACSR
Ret 3 L1.5
Ret 1 L2.5

24
New 1204 4/0 ACSR
New 1 40-4
New 1 C1.11P
New 1 H1.1

23
New 1200 4/0 ACSR
New 1 40-4
New 1 C1.11P
New 1 H1.1

22
New 1200 4/0 ACSR
New 1 40-4
New 1 C1.11P
New 1 H1.1

21
New 1200 4/0 ACSR
New 1 40-4
New 1 C1.11P
New 1 H1.1

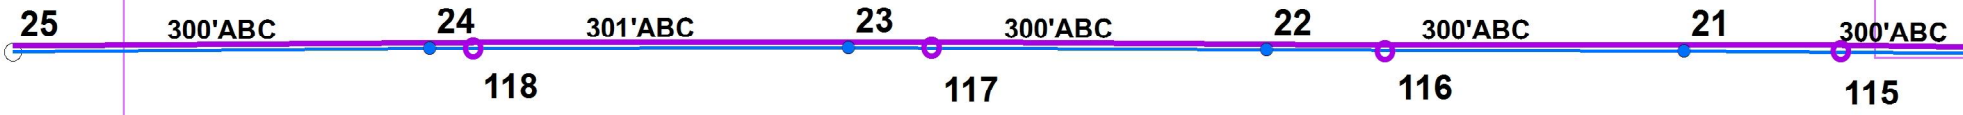

118
Ret 1 35-5
Ret 1320 4 ACSR
Ret 1 C1.11P
Ret 1 H1.1

117
Ret 1 30-6
Ret 1304 4 ACSR
Ret 1 C1.11P
Ret 1 H1.1

116
Ret 1 30-6
Ret 1308 4 ACSR
Ret 1 C1.11P
Ret 1 H1.1

115
Ret 1 30-6
Ret 1300 4 ACSR
Ret 1 C1.11P
Ret 1 H1.1