


GENERAL LOCATION ONLY.
DO NOT USE TO LOCATE FOR EXCAVATION.
CALL 1-800-252-1166 FOR ONSITE LOCATIONS AND STAKING.

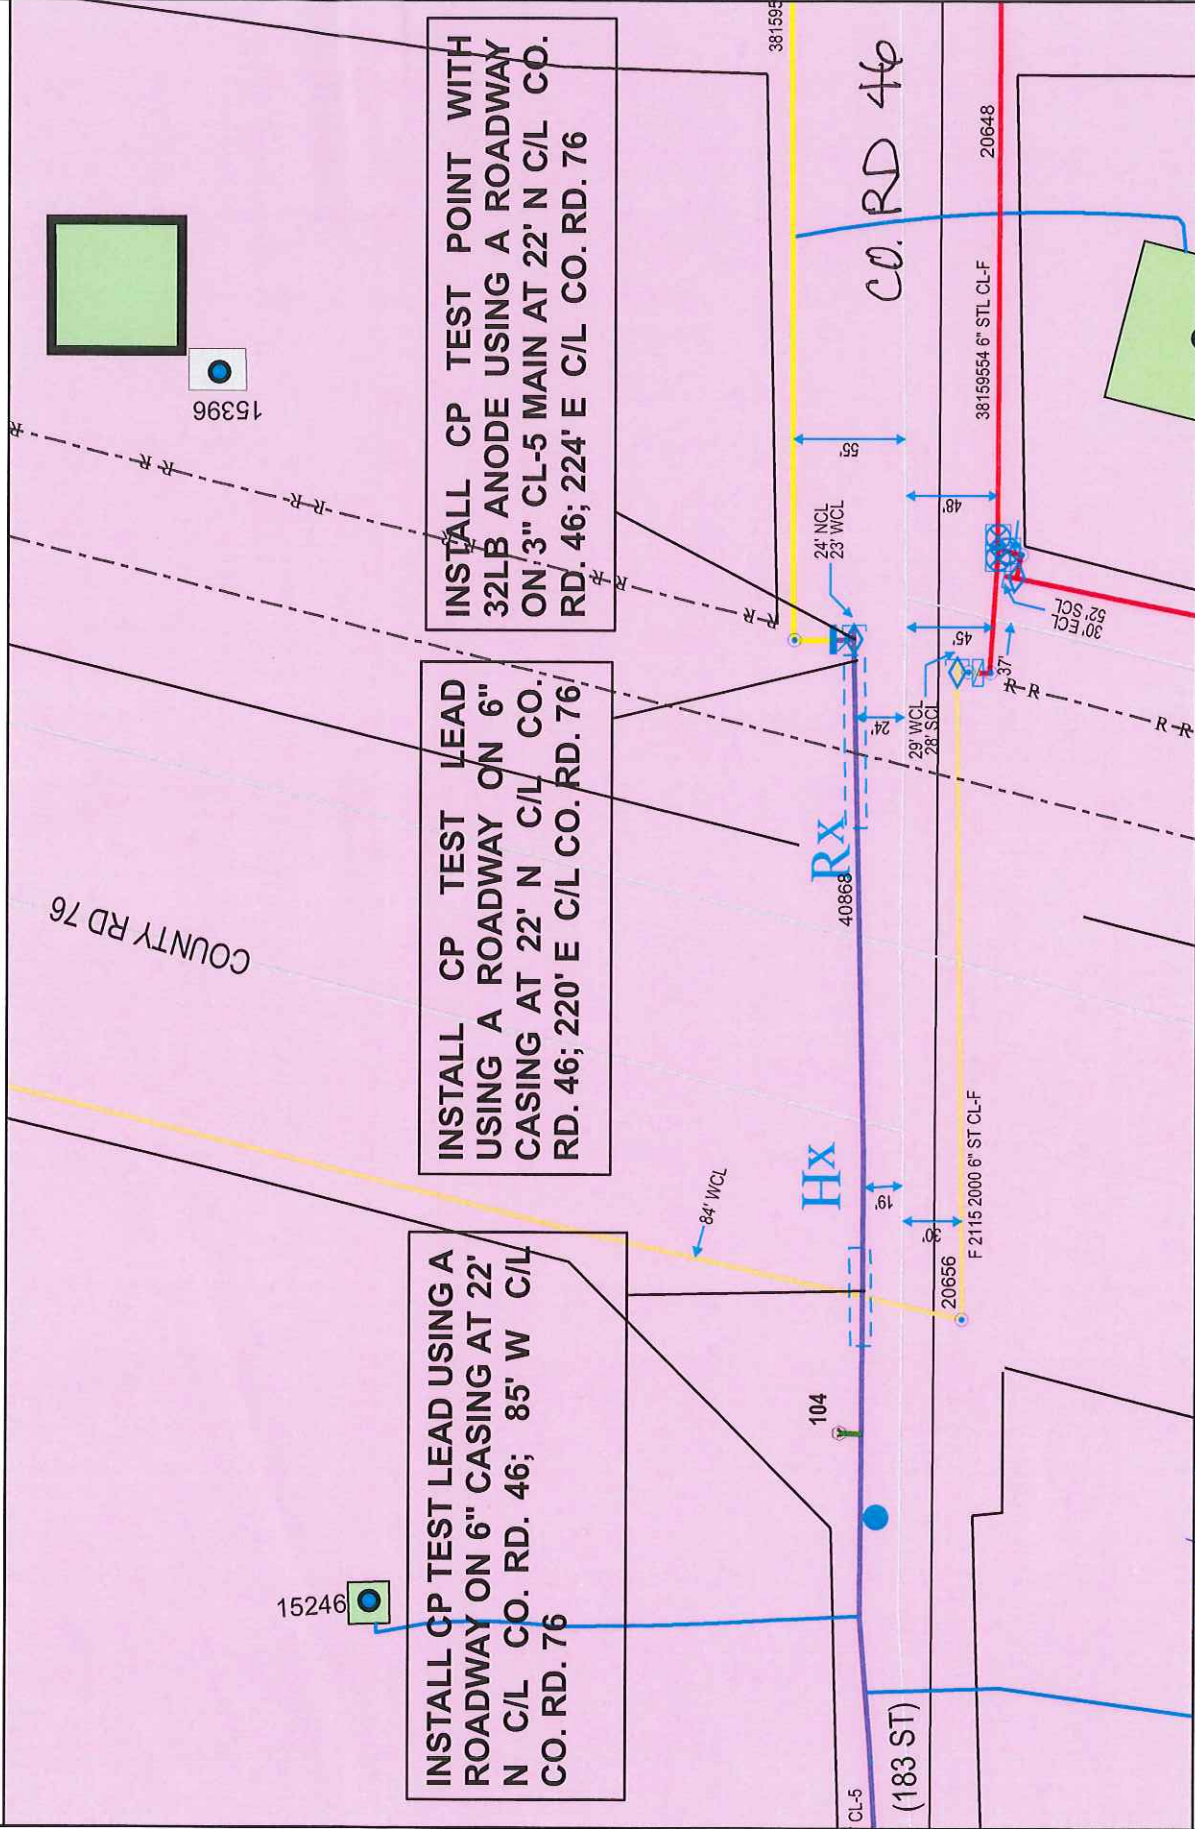

Scale: 1" : 83'



Work Order #: 84719932
Design Date: 09-28-2017

City: LITTLE FALLS
Quad/Sec/Twp/Rng: NE SEC-23/ T-41/ R-32

CP Section #: 40868
CP Area: AL1549-2

Designed By: P TEESELINK
Designer Phone #: 612 910 1378