


GENERAL LOCATION ONLY.
DO NOT USE TO LOCATE FOR EXCAVATION.
CALL 1-800-252-1166 FOR ONSITE LOCATIONS AND STAKING.



Scale: 1" = 194'



North

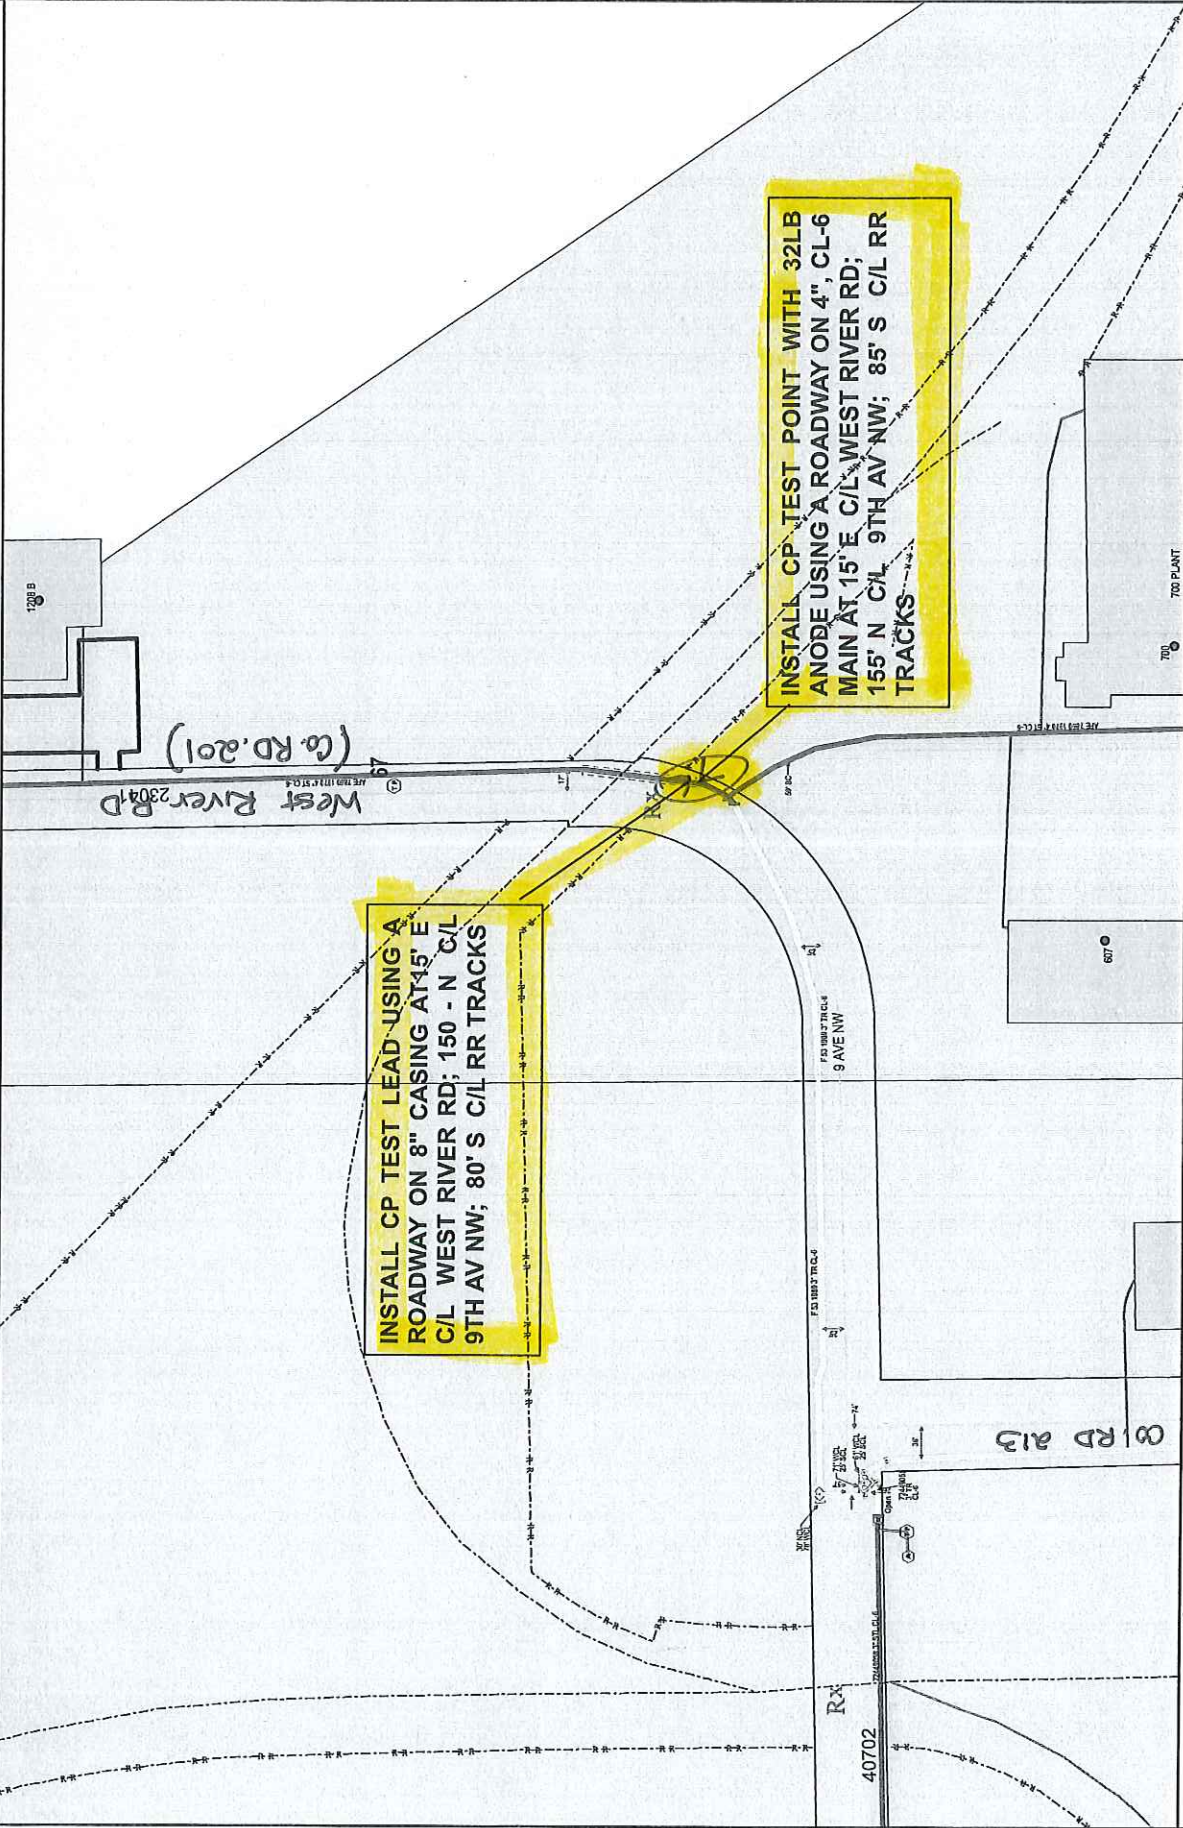

Work Order #: 84722630
Design Date: 09-29-2017

City: LITTLE FALLS
Quad/Sec/Twp/Rng: NW SEC-17/ T-129/ R-29

CP Section #: 23041
CP Area: AL1550-1

Designed By: P TEESELINK
Designer Phone #: 612 910 1378