



COVERSHEET

	RUS Code:	W/O #:	448630
	EXT 740 C:	WP #:	
	Loan Nbr: BB8	LOC #:	74-000-16-05906
	Loan Ywr: 2017	Name:	MARK W HOLM
	AFF #:	(H) Phone #:	4126464
	Elec:	(W) Phone #:	
	RFCd:	(C) Phone #:	
	By:	Acct #:	

City:	Staked By: LUKE M KASELLA
Sec: 16	Date: 11/6/2018 12:00:00AM
Twp: 42	Signed By: CHARLES L HILTNER
Rg: 28	11/01/2018

Tailgate Session	
Job Steps:	Work Procedures:
PPE Needed:	Job Hazards:
Source Control Verified/Size:	Equipment Needed:
Personal Tools:	1-Shot/K-Fuse Size:
Crew:	Date:
Comments:	

Gopher State	
Locate #:	Date OK:

Comments 2:
Comments 3:


Septic:	Row 1:	Rd Permit:	<input checked="" type="checkbox"/>
Priv Elec:	Row 2:	Cty Permit:	
LP Line:	Line Ext \$ Bore/Push \$ Permit \$ Ped/Loop \$ Total \$	Fees:	
Sprinkler:	Backfill Comments:	TWP Permit:	
Final Grade:		State Permit:	
Brushing:		DNR Permit:	
Trees:		Joint Trench:	
Easements:		Notify TWP:	

Type of Device:	Size of Device:	Box/Switch #:
Reel ID:	Start Ftg:	End Ftg:
Reel ID:	Start Ftg:	End Ftg:

CONDUCTOR SUMMARY			
STATUS	CONDUCTOR	TYPE	QTY (FT)
INSTALL	4 ACSR	PRIMARY	240
RETIRE	4 ACSR	PRIMARY	476
	4/0 USE	SECONDARY	68
	1/0 TX		59



1			
Ext	604	4	ACSR
New	1		40-5
New	1		A1.1
New	1		A5.1
New	1		E1.1
New	1		F2.8
New	1		H1.1
Ret	1		35-5
Ret	1		A1.1
Ret	1		A5.1
Ret	1		E1.1
Ret	1		F2.8
Ret	1		H1.1

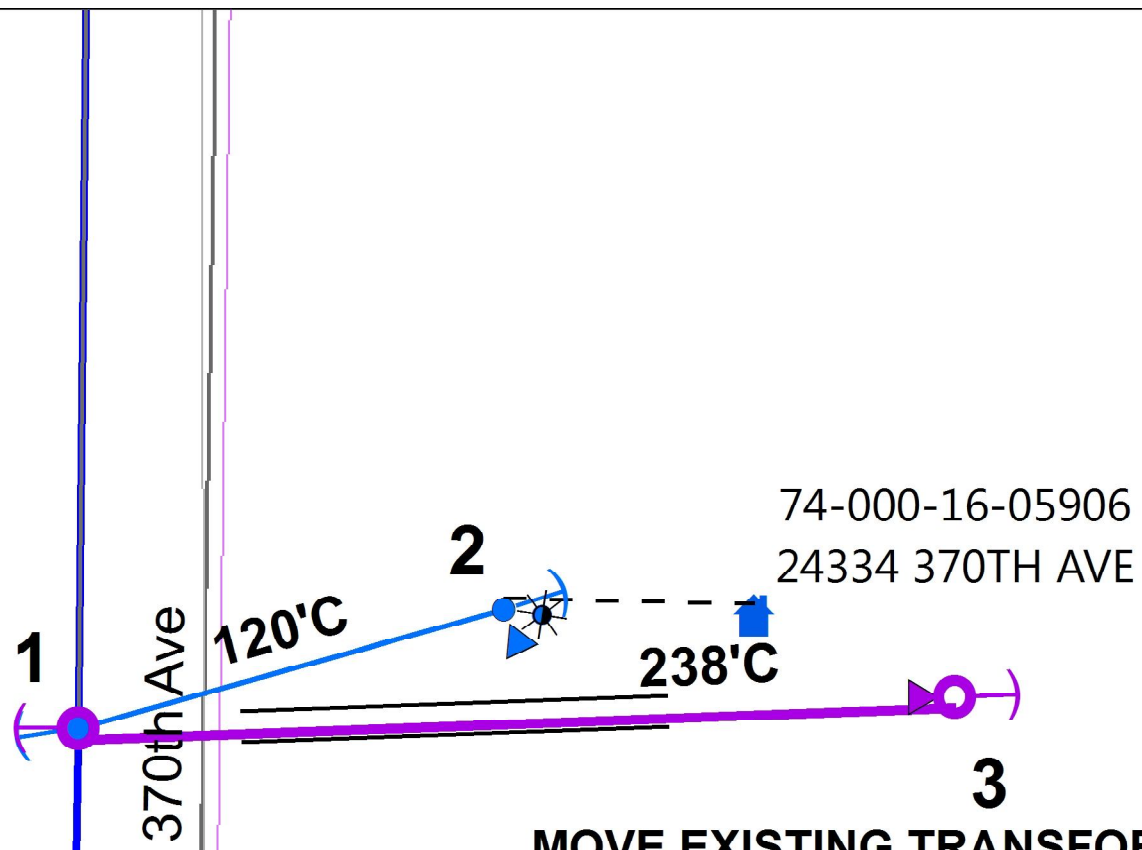

MOVE EXISTING TRANSFORMER

2			
New	1		35-5
New	240	4	ACSR
New	1		A5.1
New	1		E1.1
New	1		F2.8
New	1		G10-15 9350G
New	1		H1.1
New	1		M26-5 LED
New	1		OWNER LOOP

3			
Ret	1		35-5
Ret	476	4	ACSR
Ret	1		A5.1
Ret	1		E1.1
Ret	1		F2.8
Ret	1		G10-15 9350G
Ret	1		H1.1
Ret	1		OWNER LOOP